


1 Section  
 1/2" = 1'-0"

BUILDING SECTION  
 SANTOS STUDIO

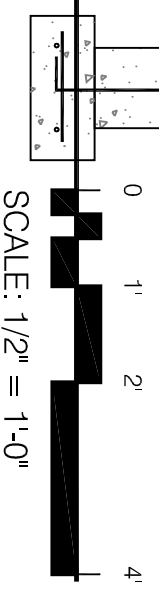

|                  |
|------------------|
|                  |
| DATE: 10.31.2014 |
| DRAWN BY: BB     |
| <b>A-3.1</b>     |