



Consultants:

PERMIT SET

40 O'Brien St CONDOS

40 O'Brien Street
Portland, Maine



#	DATE	DESCRIPTION
1	2-15-18	ZONING REVISIONS
2	3-15-18	CODE ENFORCEMENT
		4 CITY PLANNING REV.

Date Issued	OCTOBER 26, 2011
Project Number	15030
Drawing Scale	AS NOTED


SECTIONS

Drawn By
JAP, TS
Checked By
ACH

A3.1

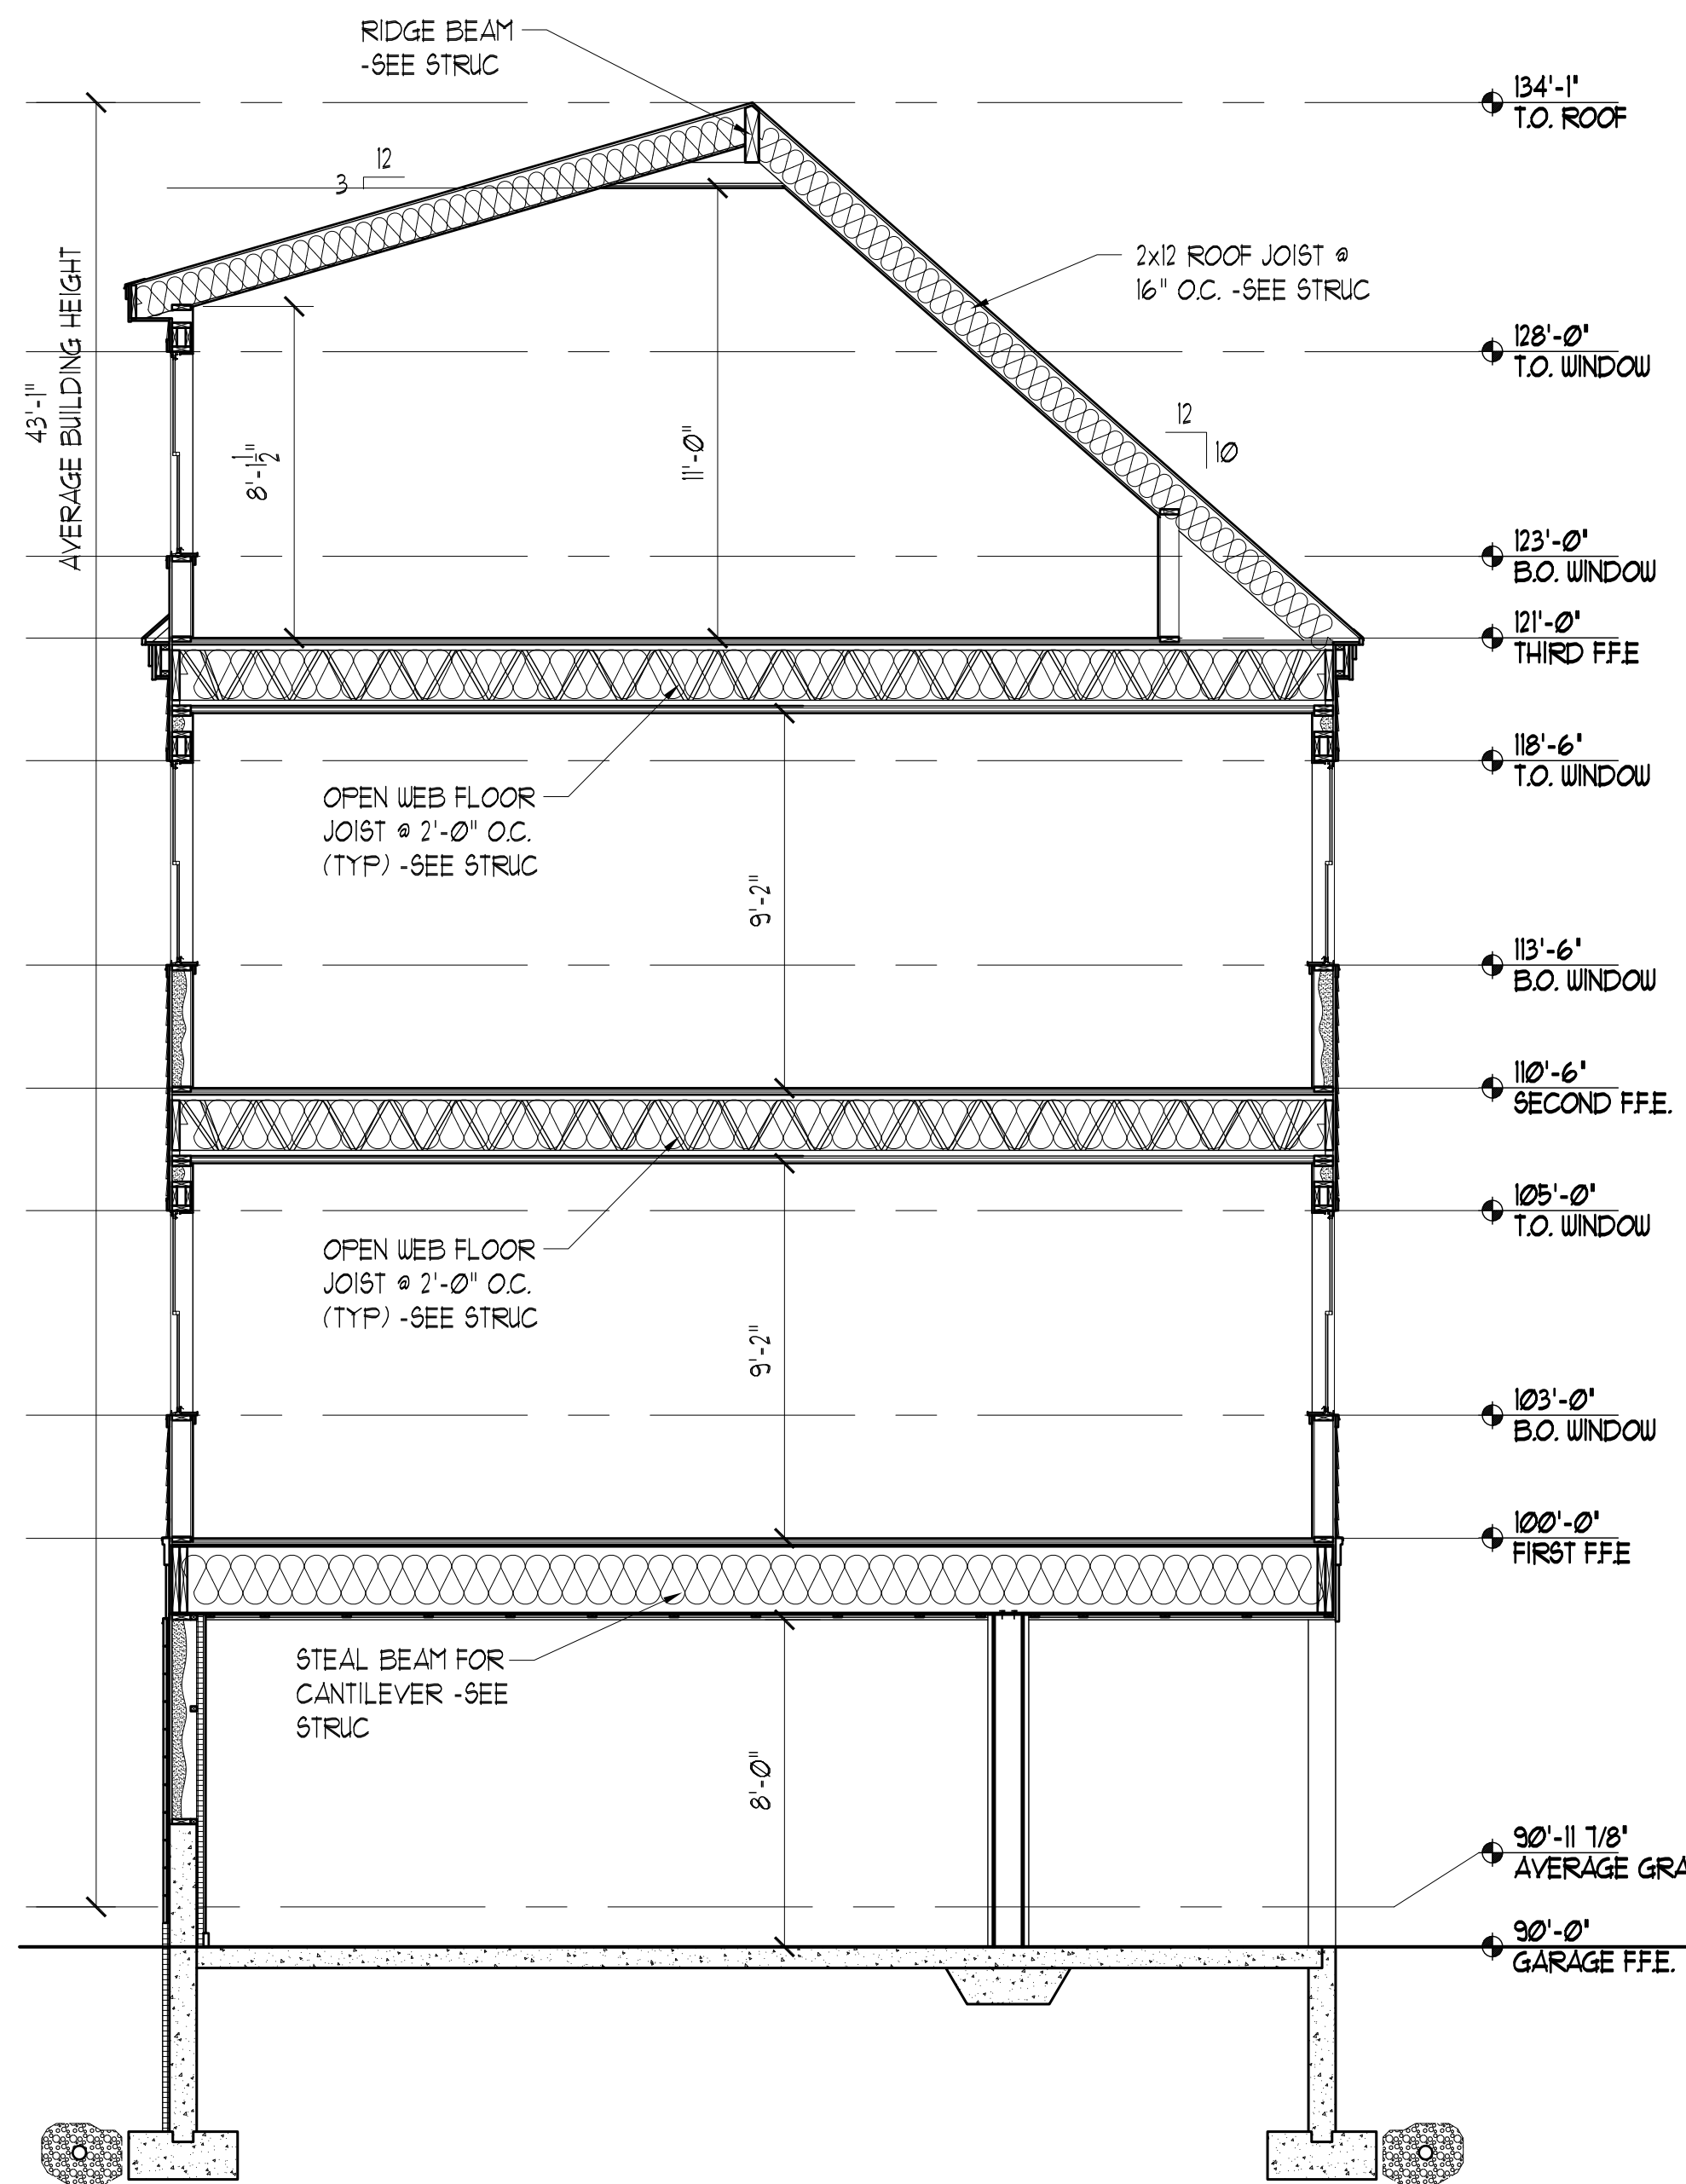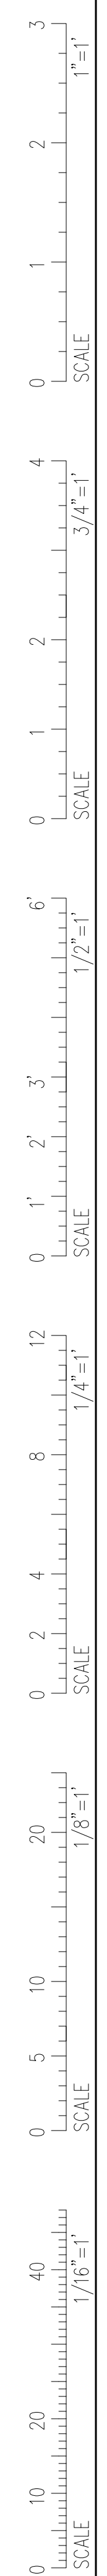

2 BUILDING SECTION
SCALE: 1/4" = 1'-0"

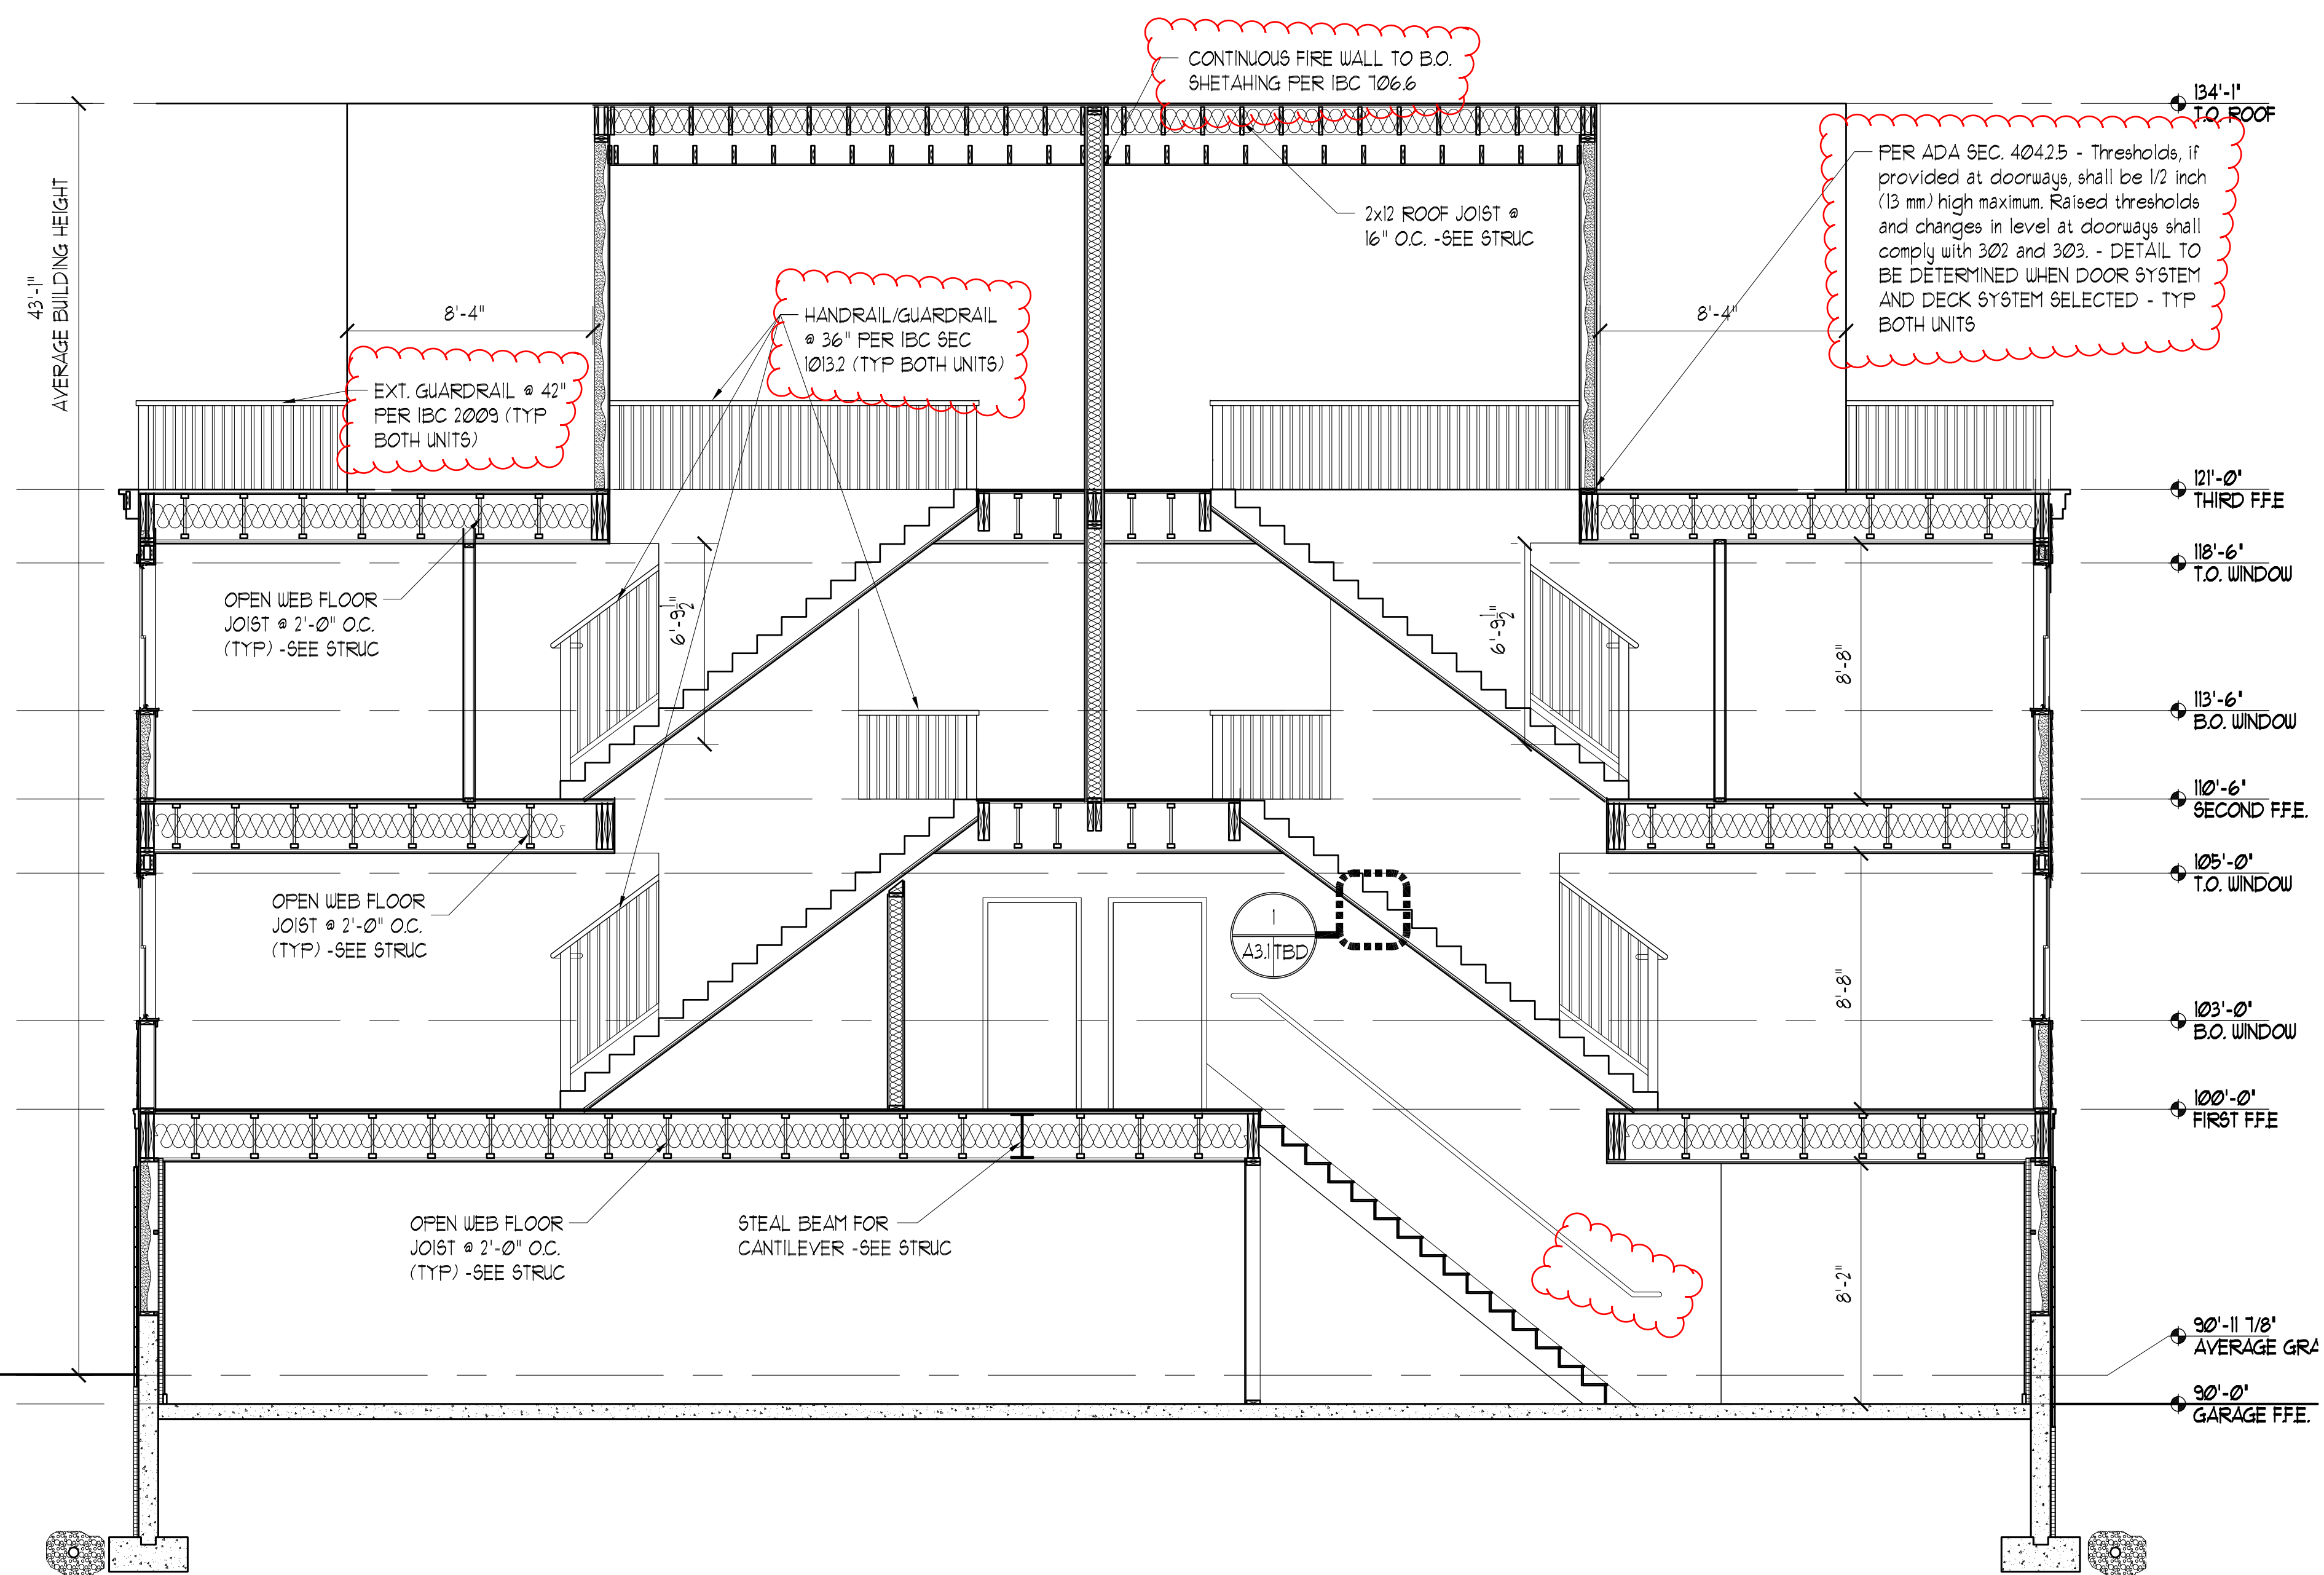

1 BUILDING SECTION
SCALE: 1/4" = 1'-0"