





1 Existing and Demolition Cross Section
1/4"=1'-0"

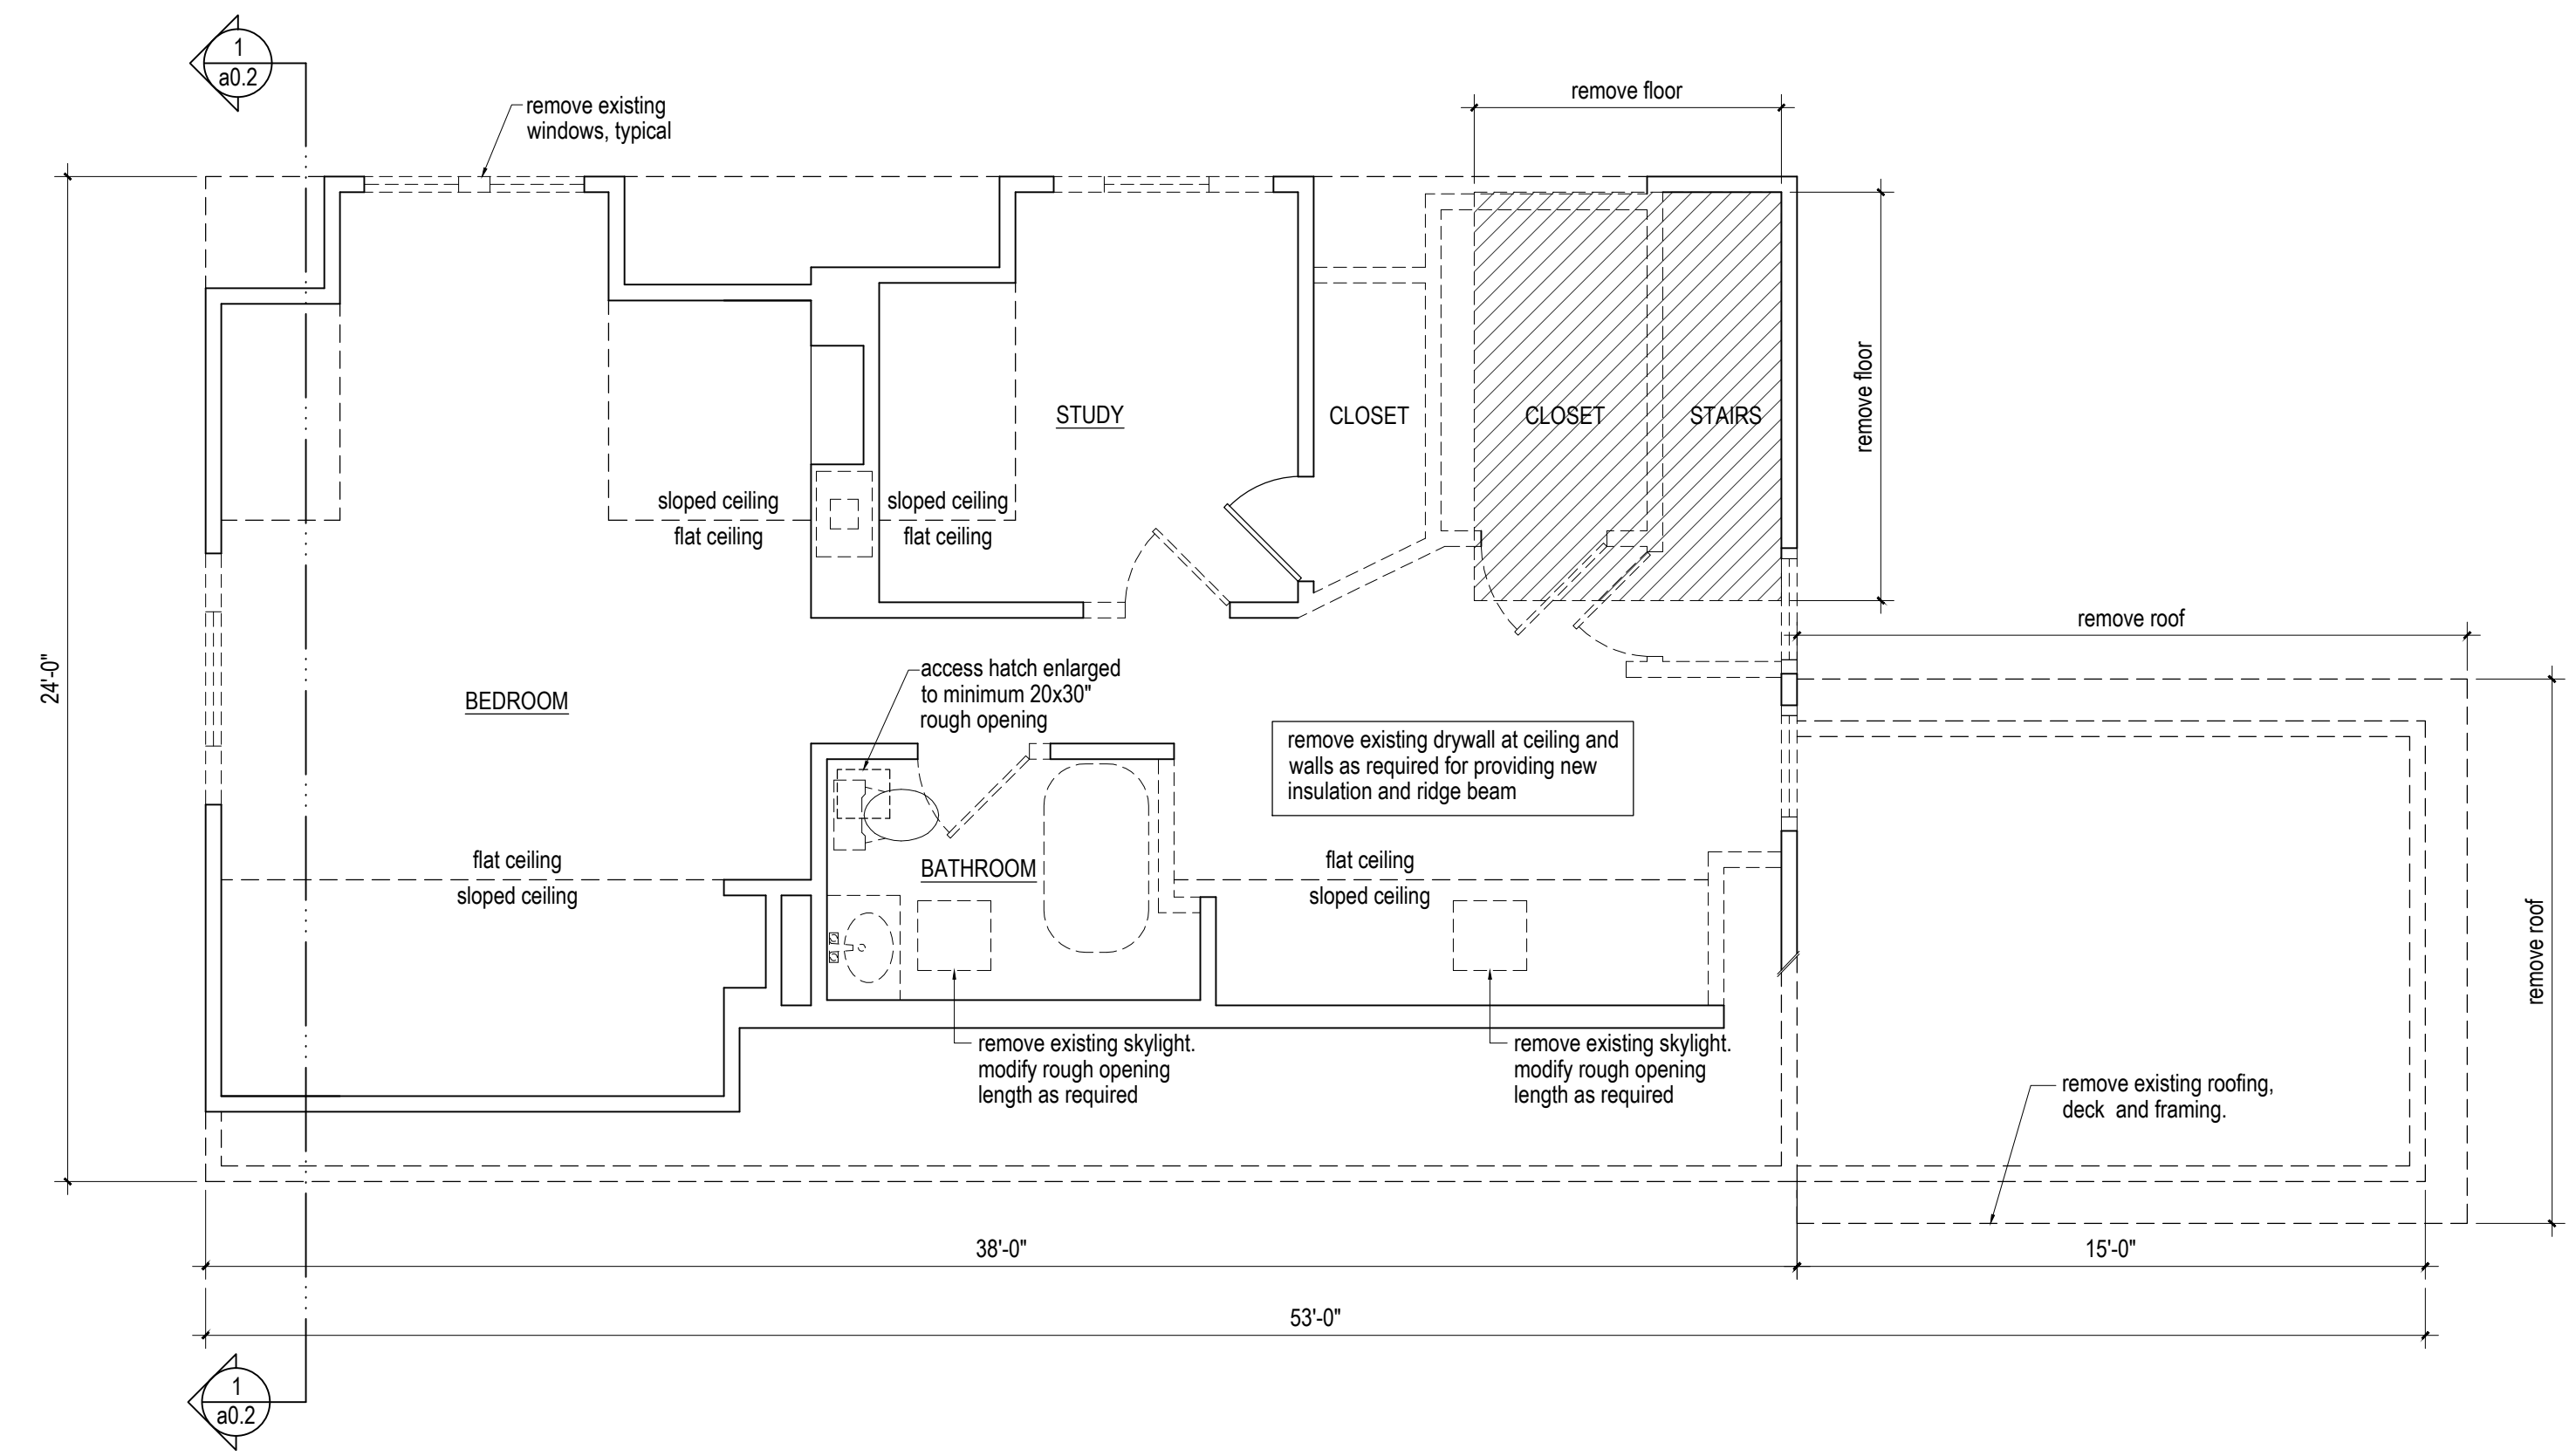

3rd floor existing and demolition plan
1/4"=1'-0"

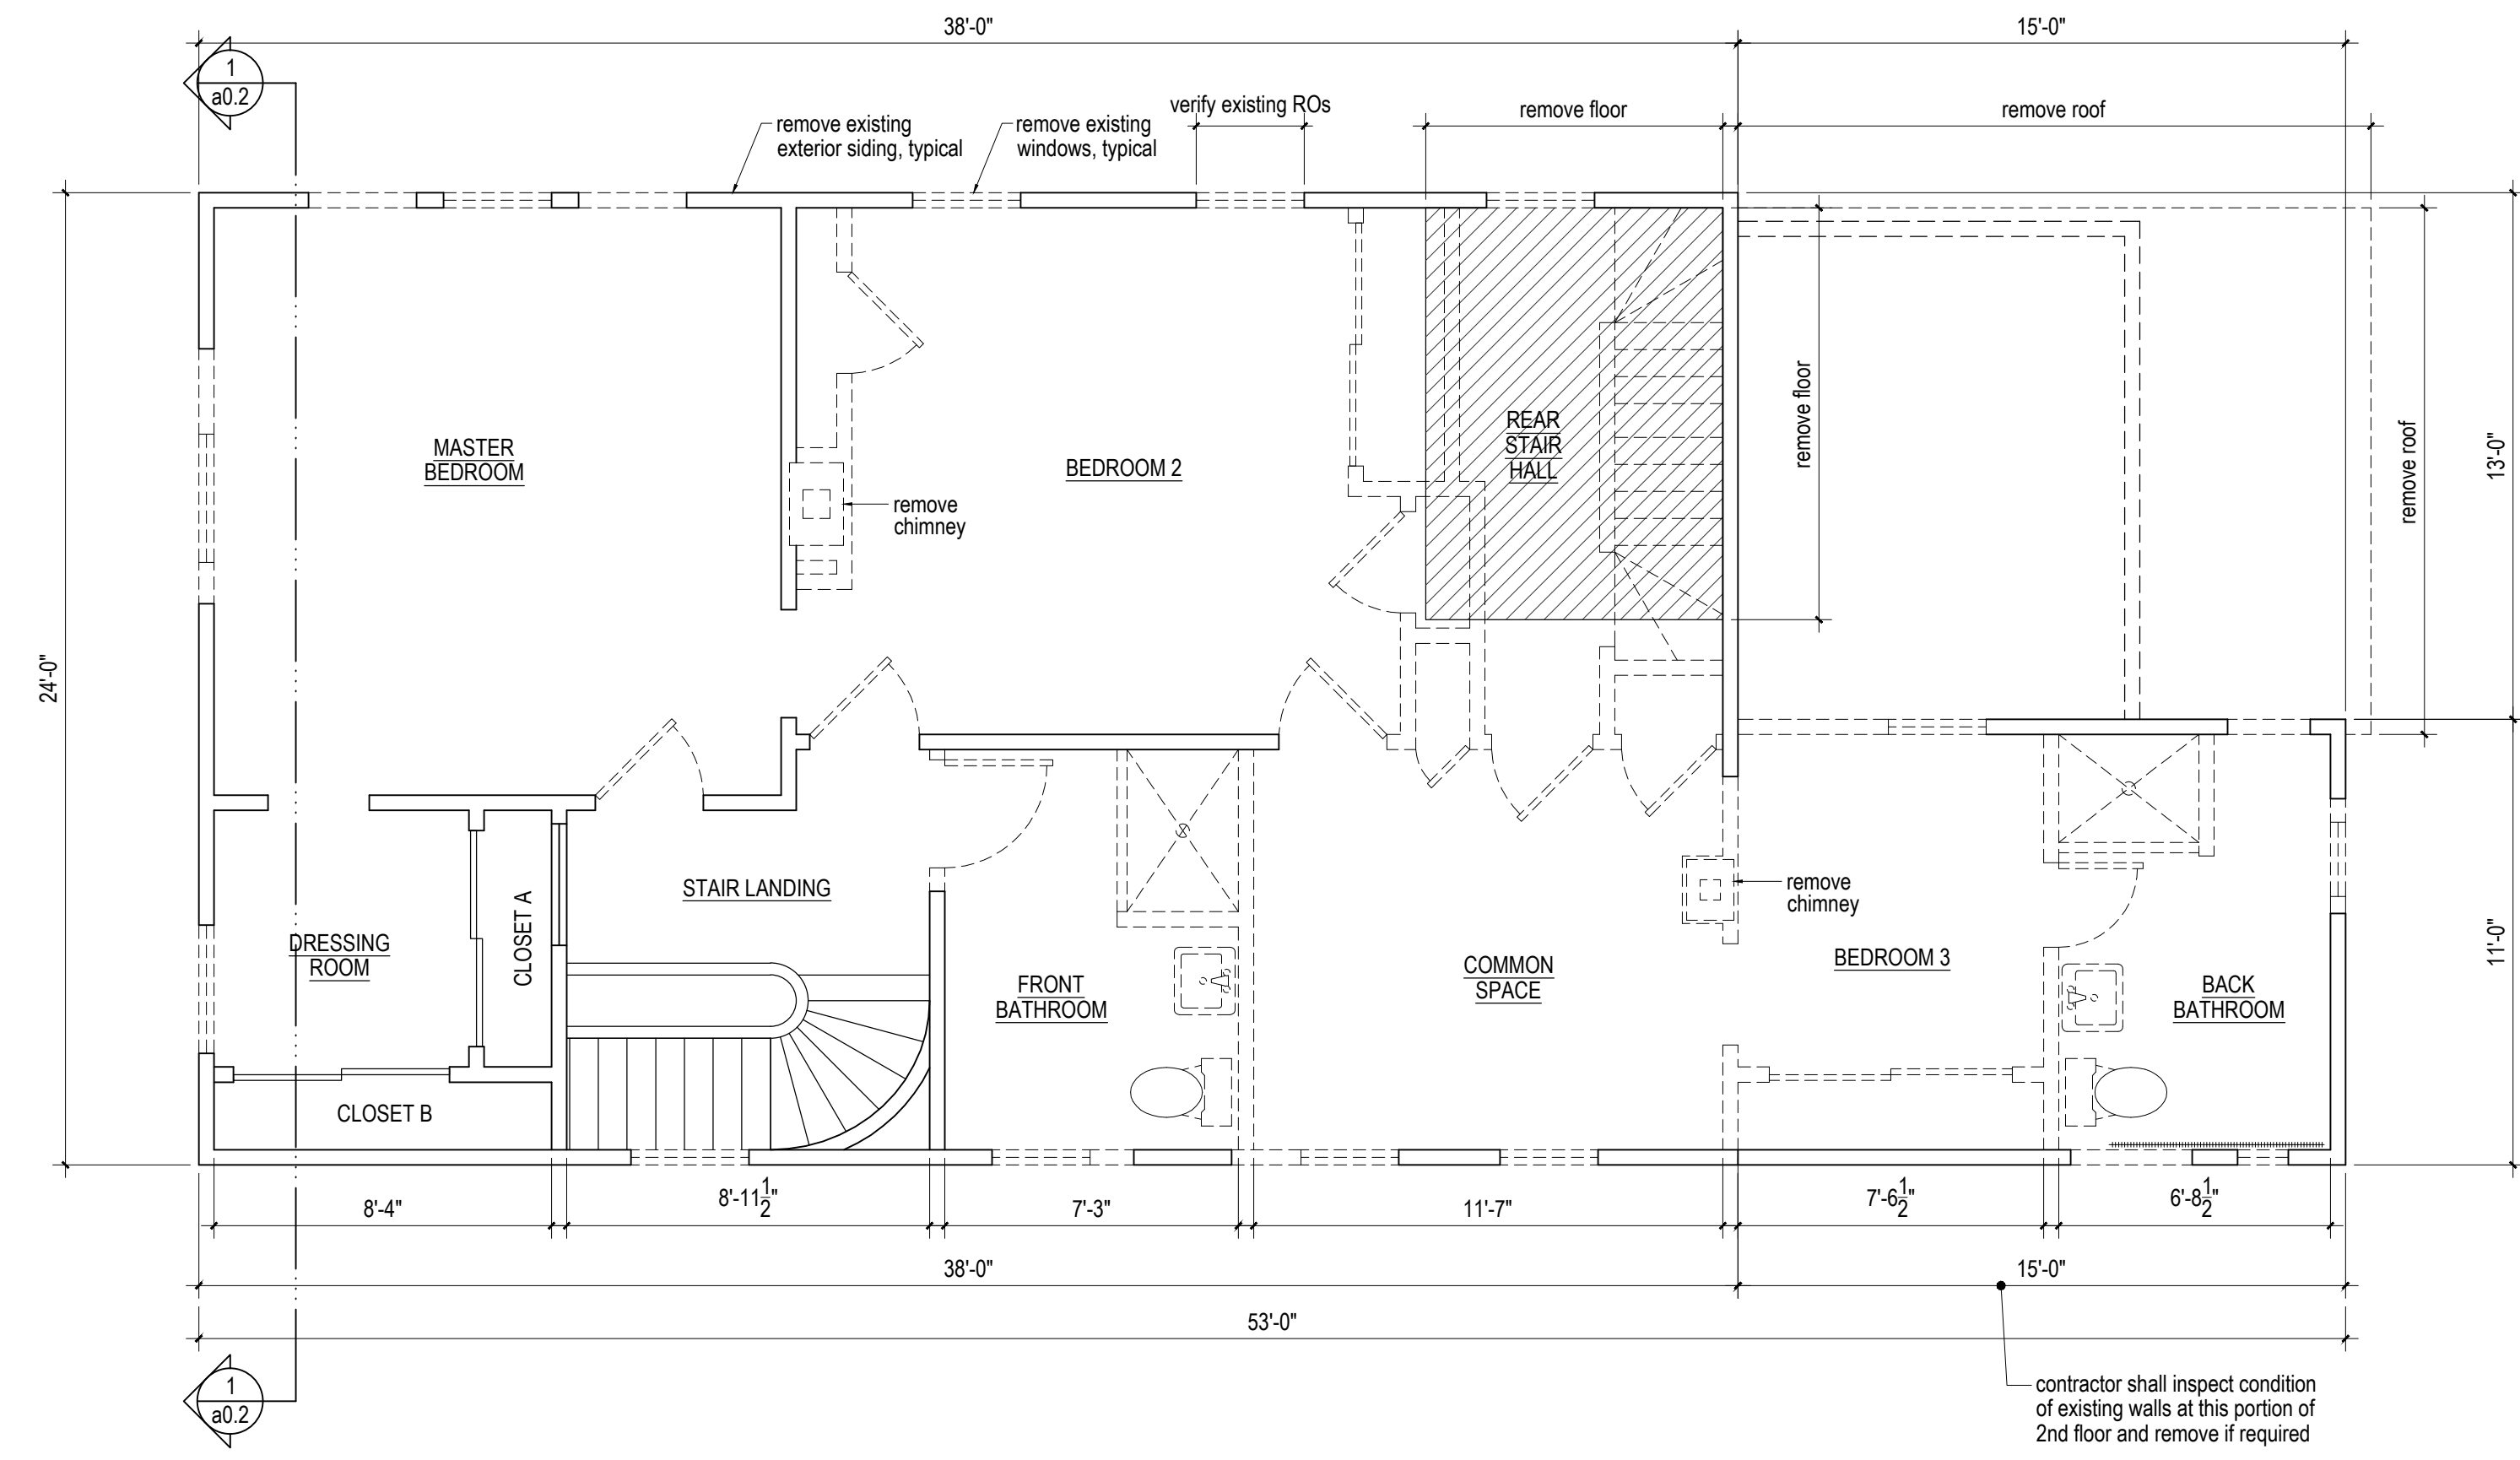

2nd floor existing and demolition plan
1/4"=1'-0"

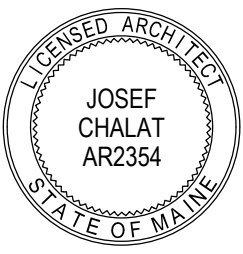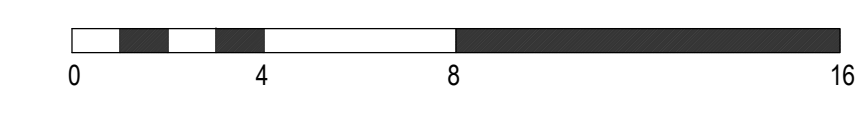

Josef Chalal, Architect
327 Ocean House Road, PO Box 6283
Cape Elizabeth, Maine 04107
ph: (207) 318-3234 - e: azimuthblu@gmail.com

GC: Wayne Valzania, Red Hook Design LLC
17-C Westfield Street, Portland, Maine
wayne@RedHookDesignAlliance.com
phone: 207-274-4918

Elizabeth and Robert Knake Residence
Renovations and Addition
36 O'Brien Street, Portland, Maine

2nd and 3rd floor demolition plans
permit set

04-03-2017
Sheet Number

a0.2
project north