




Josef Chalot, Architect
327 Ocean House Road, Cape Elizabeth, Maine 04107
p. 207 318 3234, e. AzimuthBlu@gmail.com
Maine Registered Architect

existing and proposed rear

Knake Residence
36 Obron Street, Portland Maine


sketch

April 26, 2017

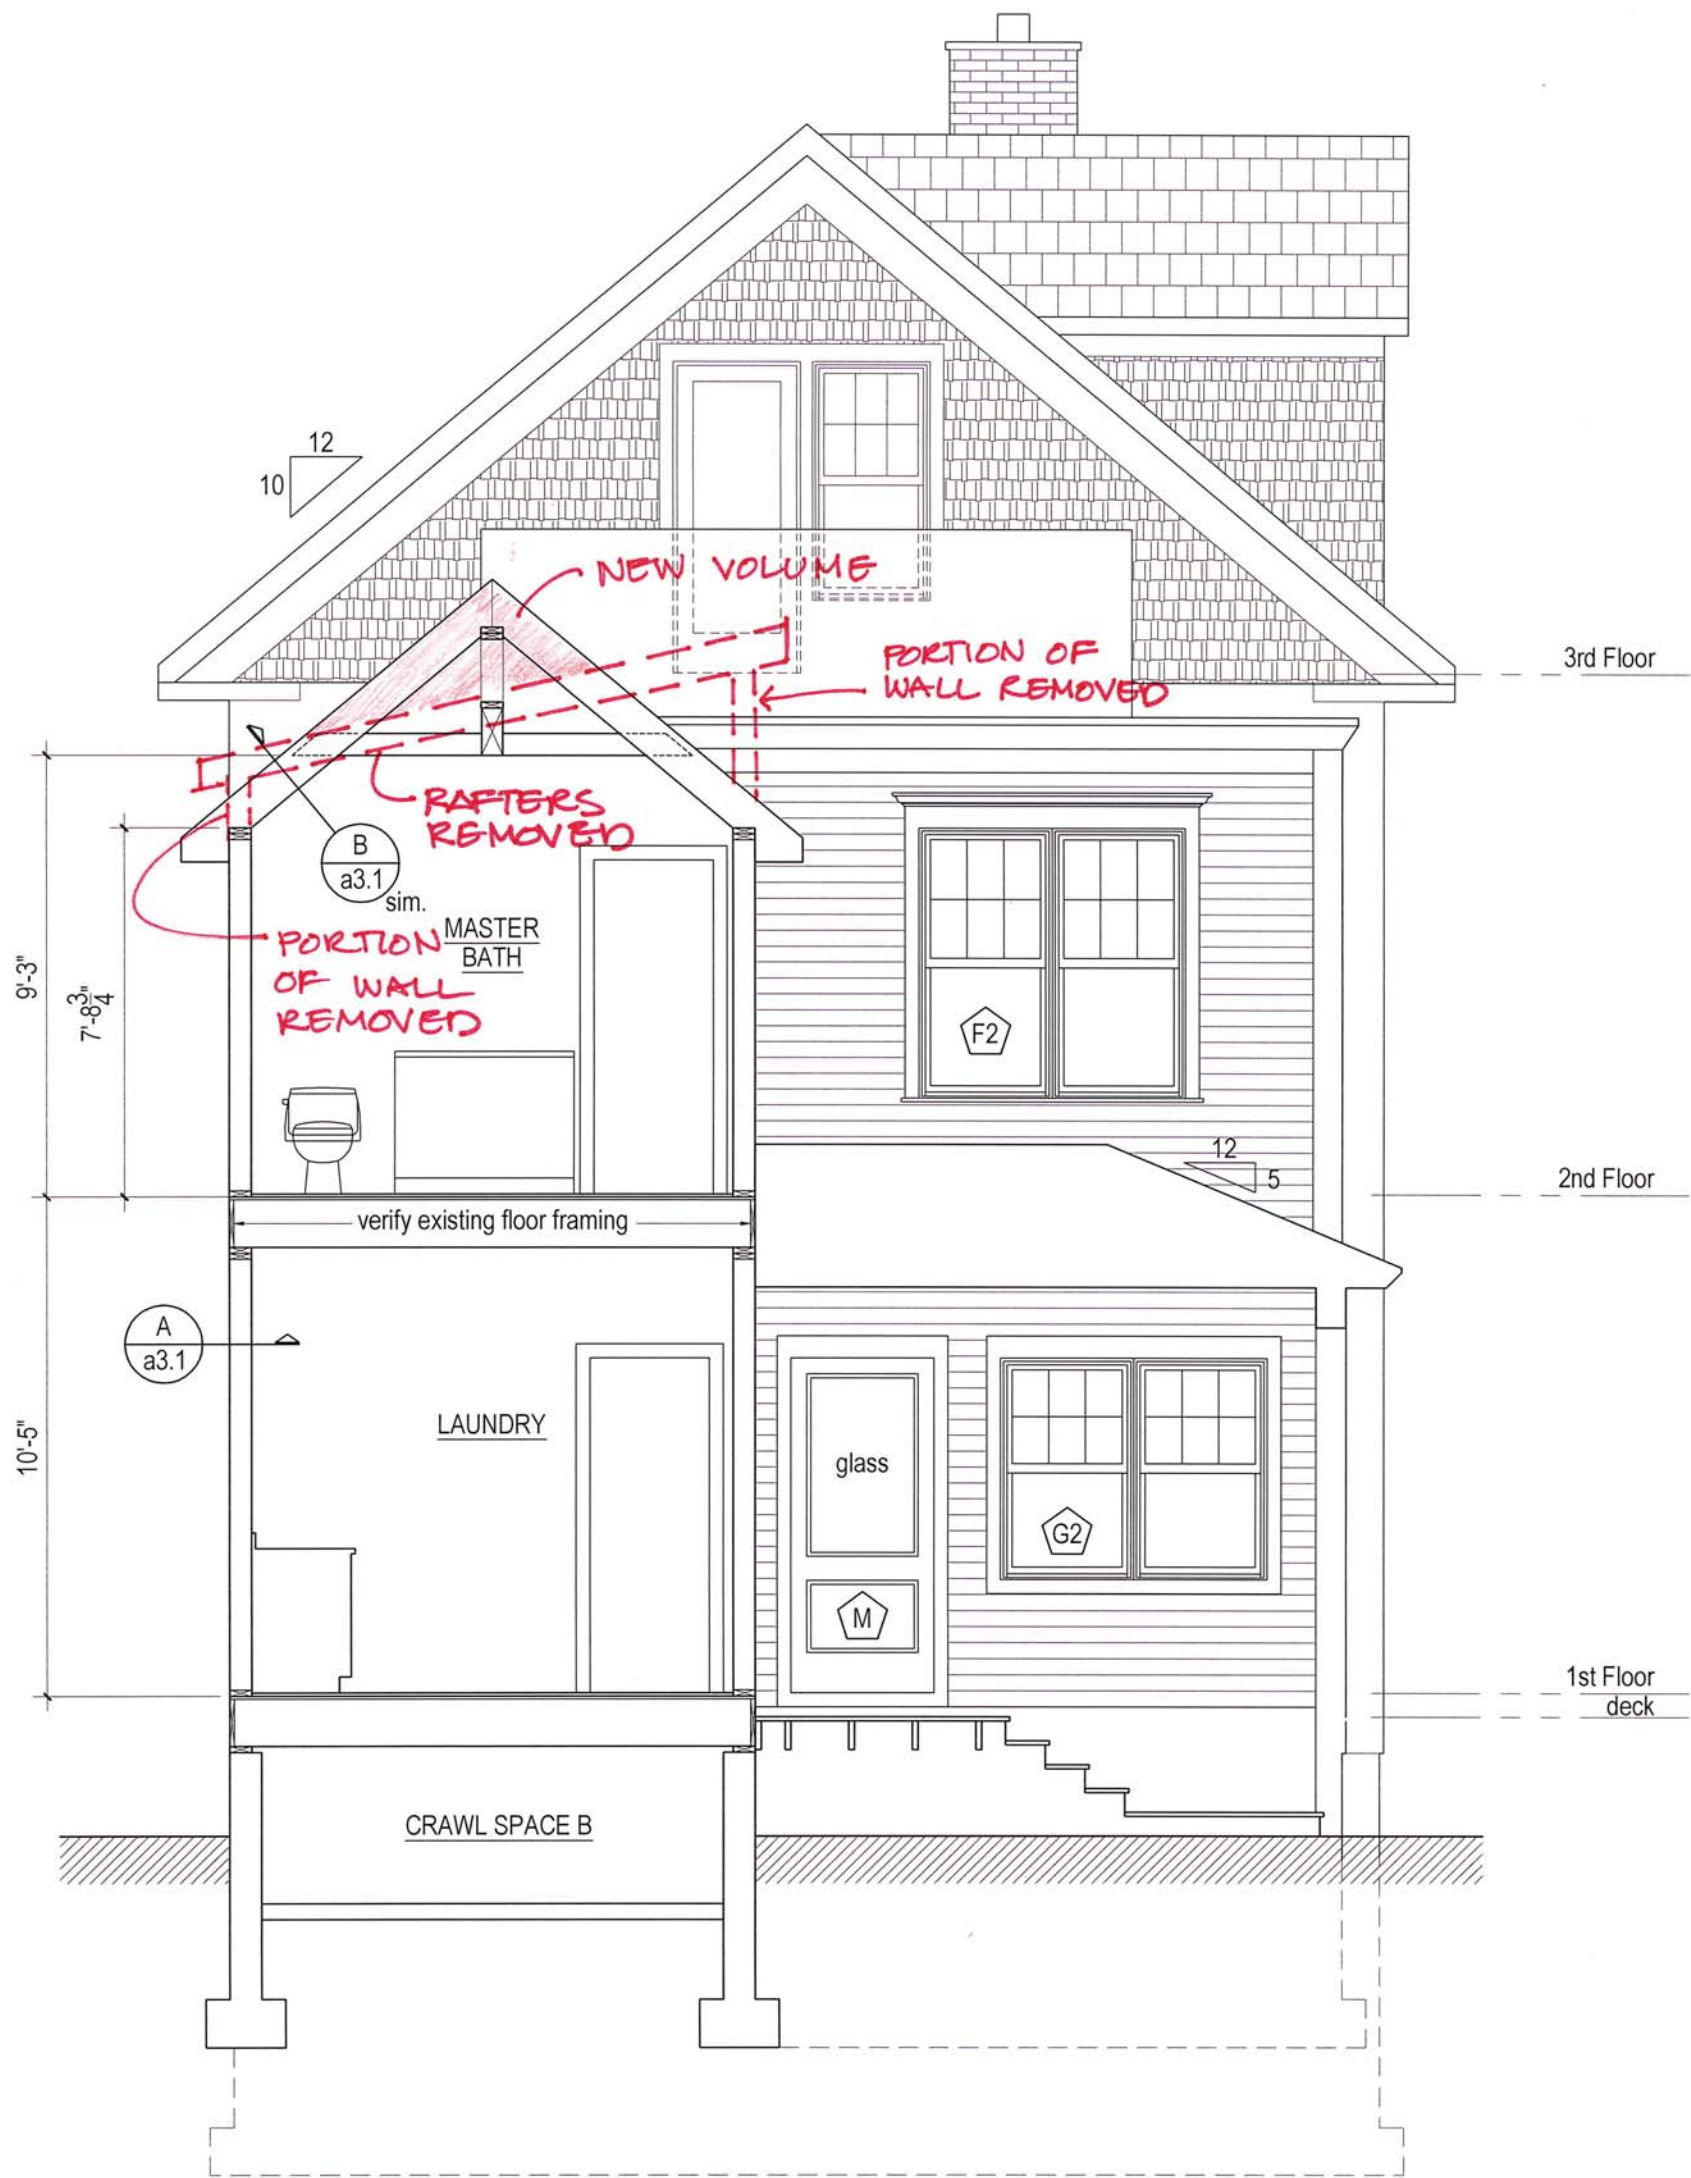

1 Cross Section/Elevation :
1/4" = 1'-0"

JOE CHALAS - ARCHITECT
36 OBRION STREET

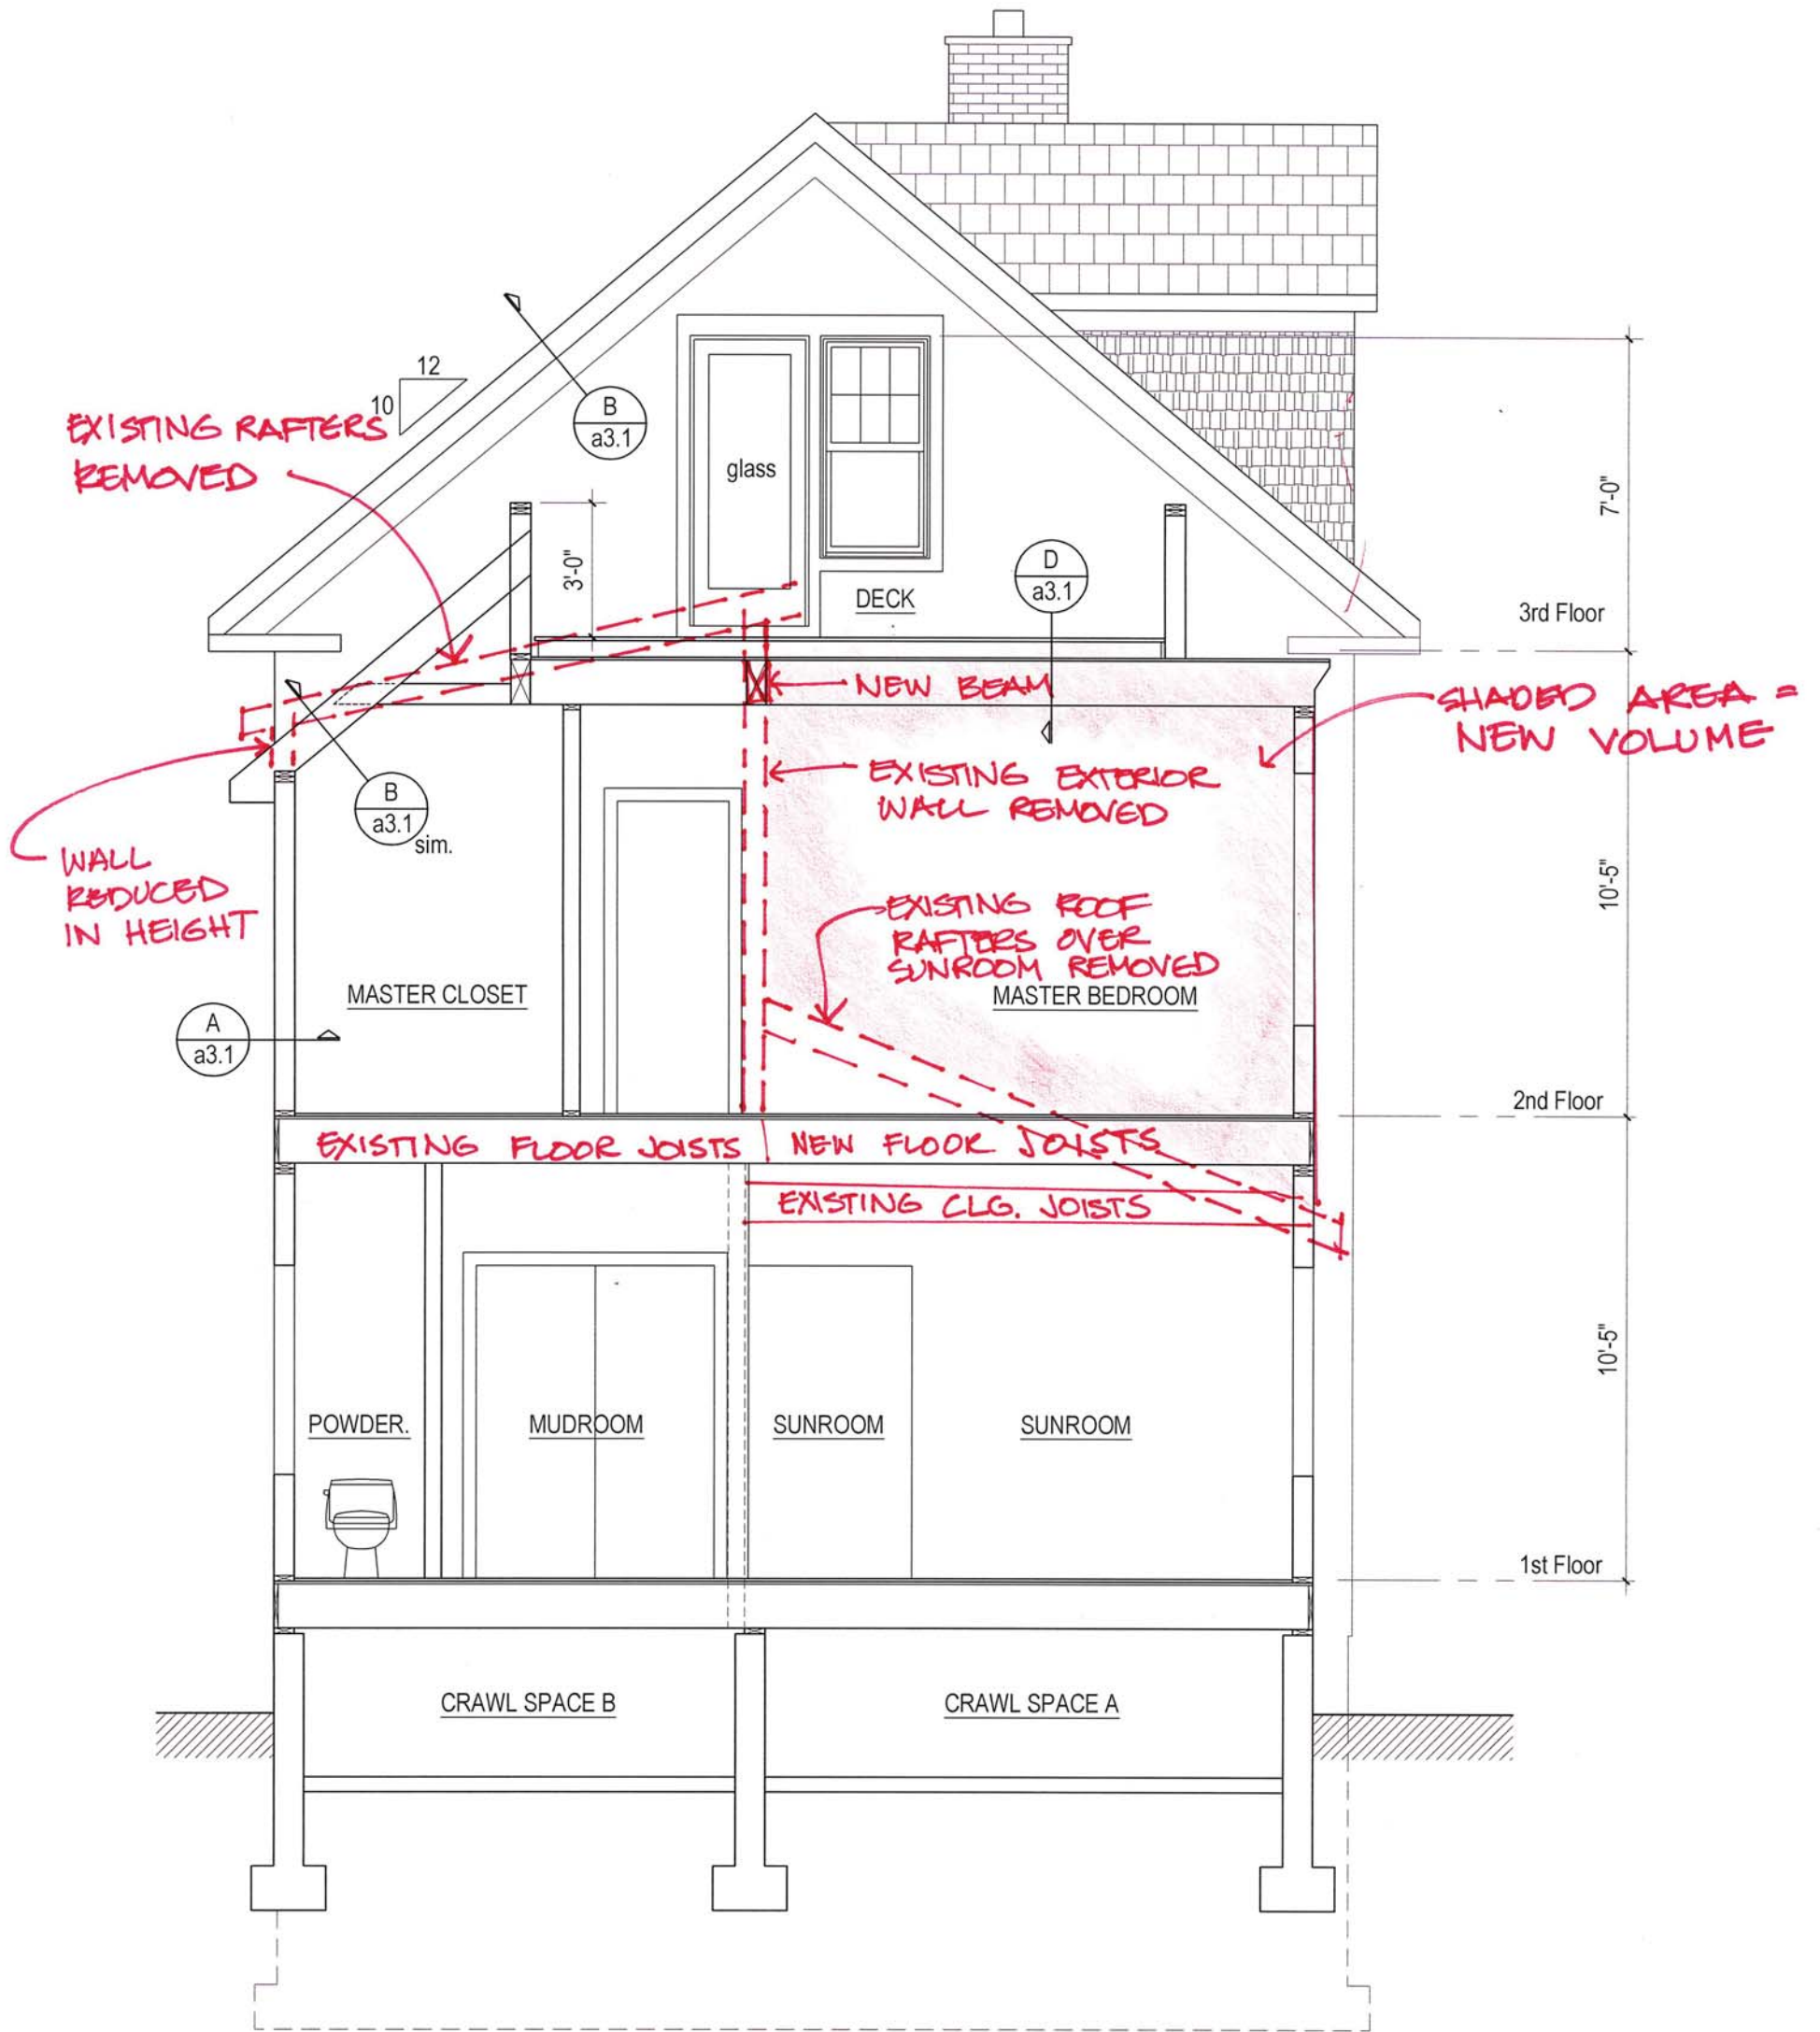

2 Cross Section
 1/4" = 1'-0"

JOE CHALAT ARCHITECT
 36 OBRION STREET