



Roof framing
1/4" = 1'-0"

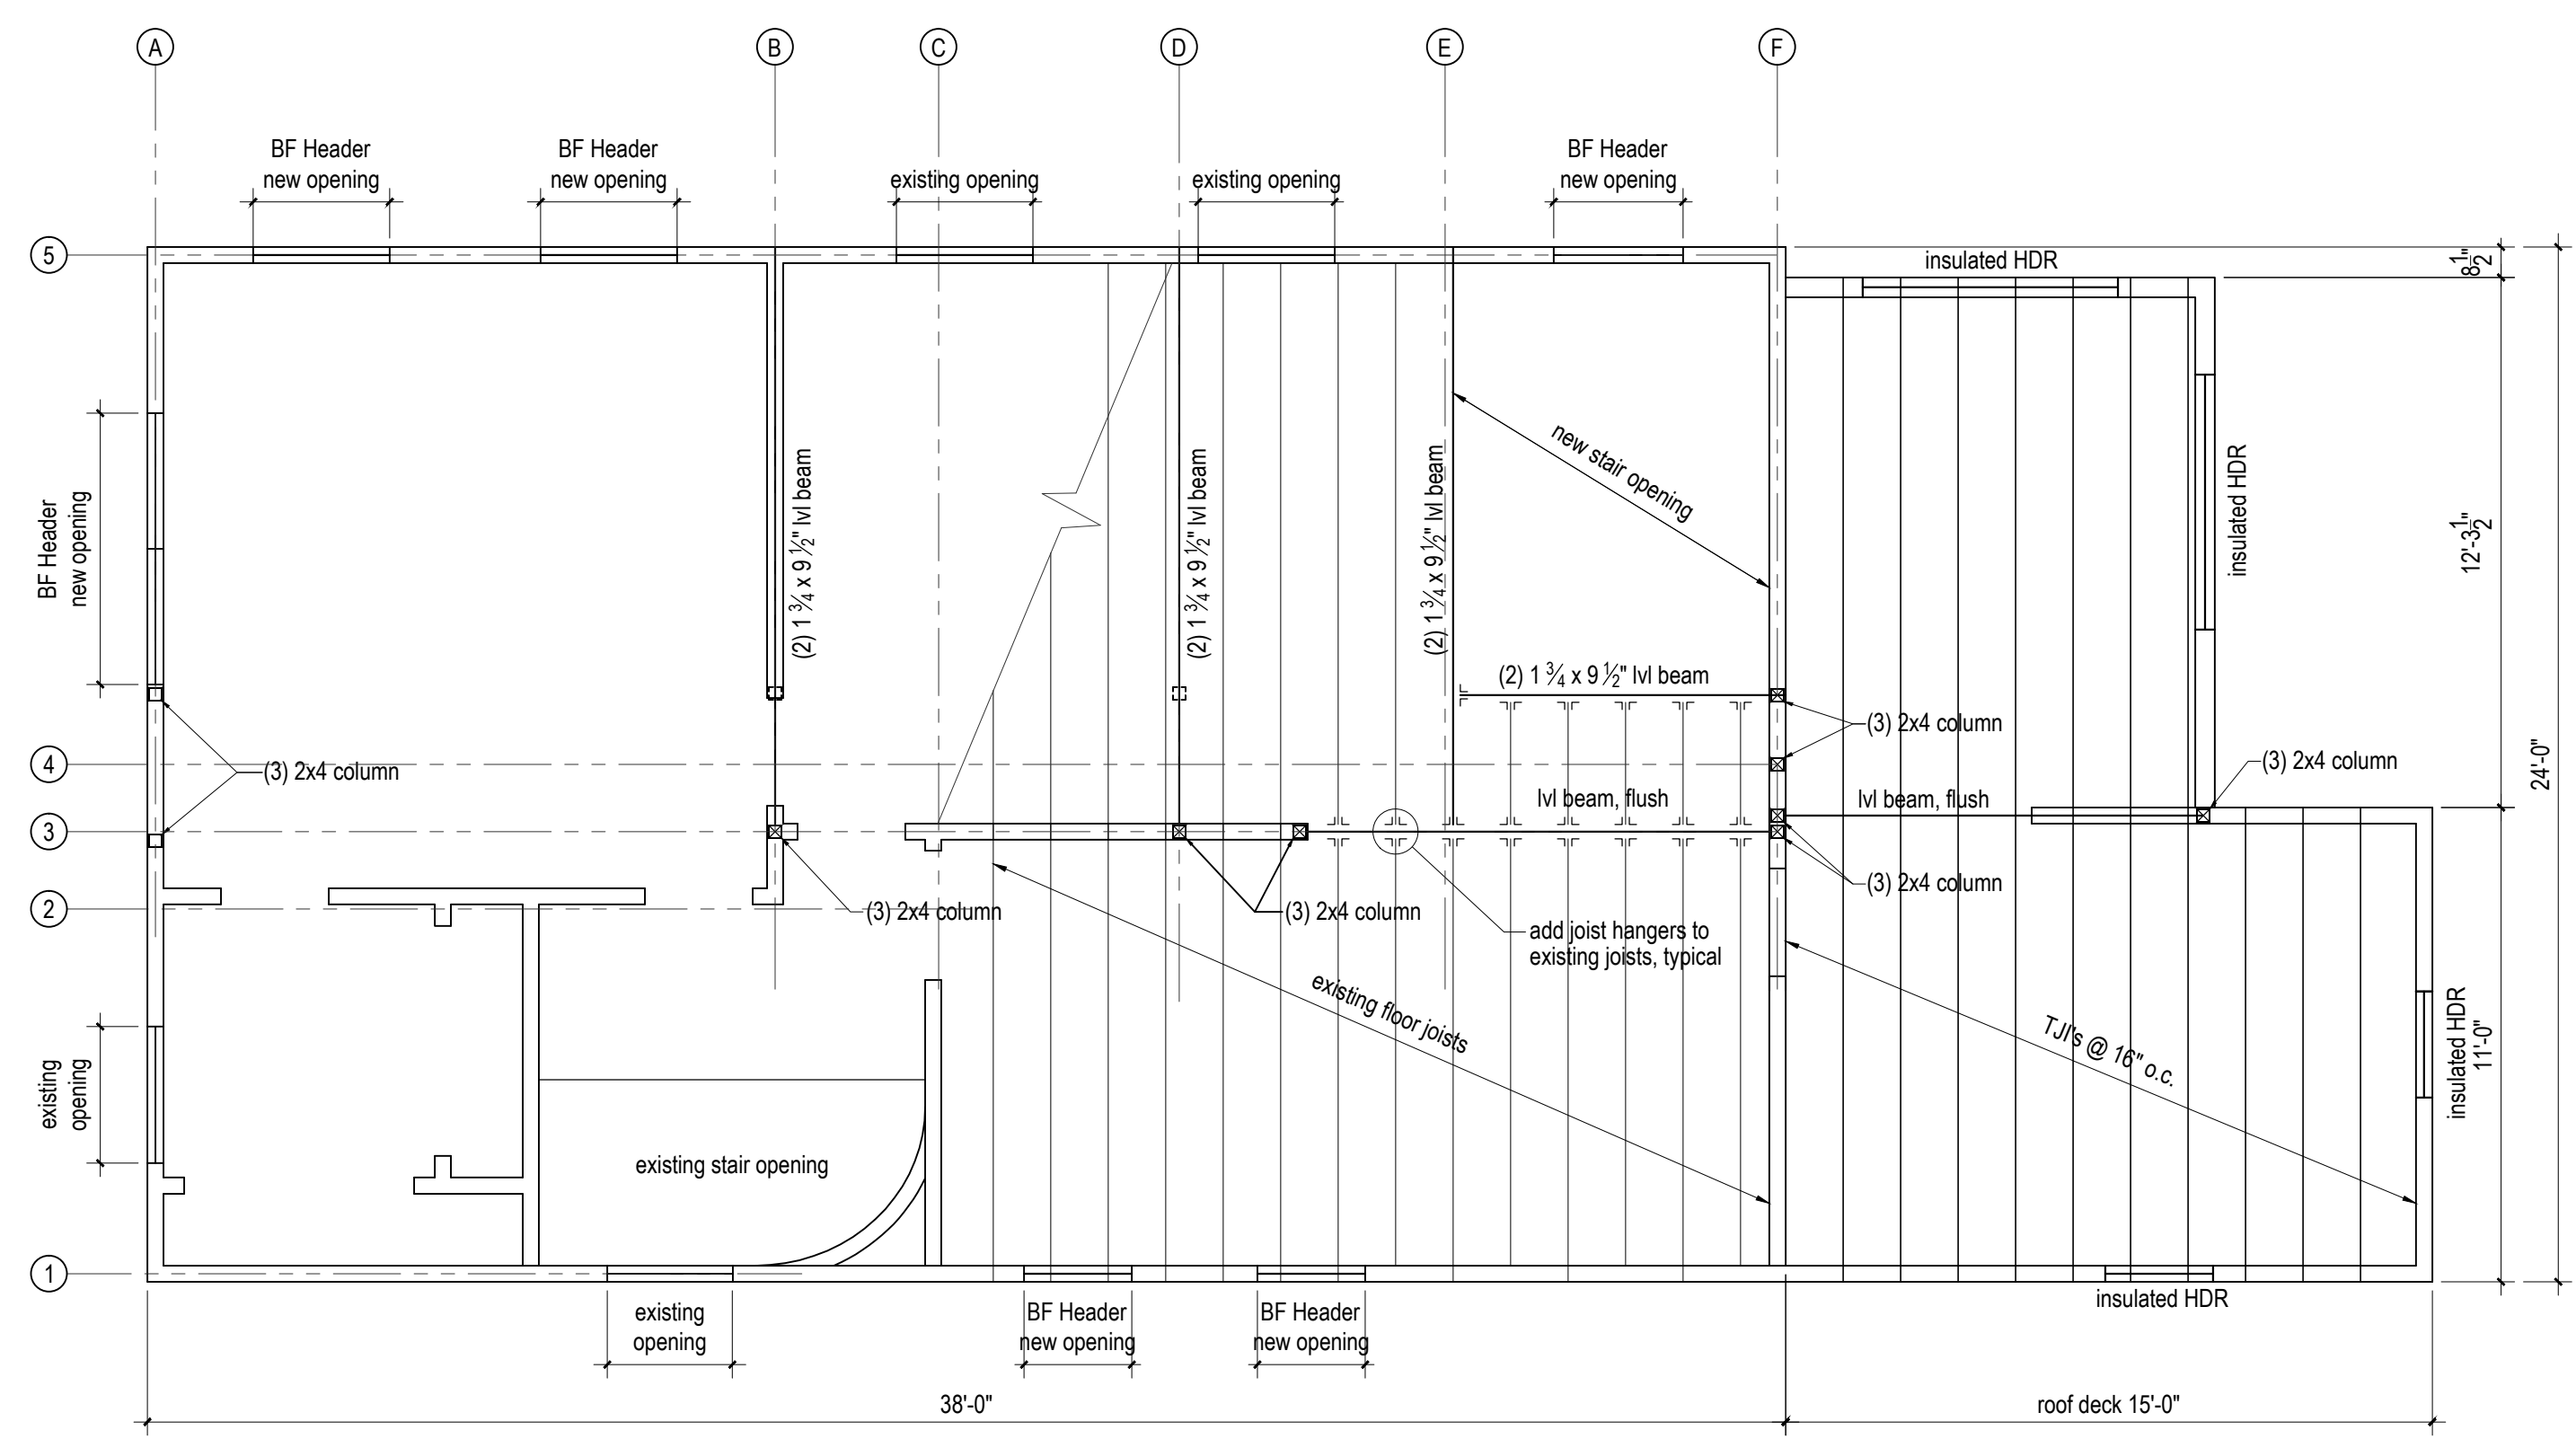


3rd floor framing (and roof at roof deck)
1/4" = 1'-0"

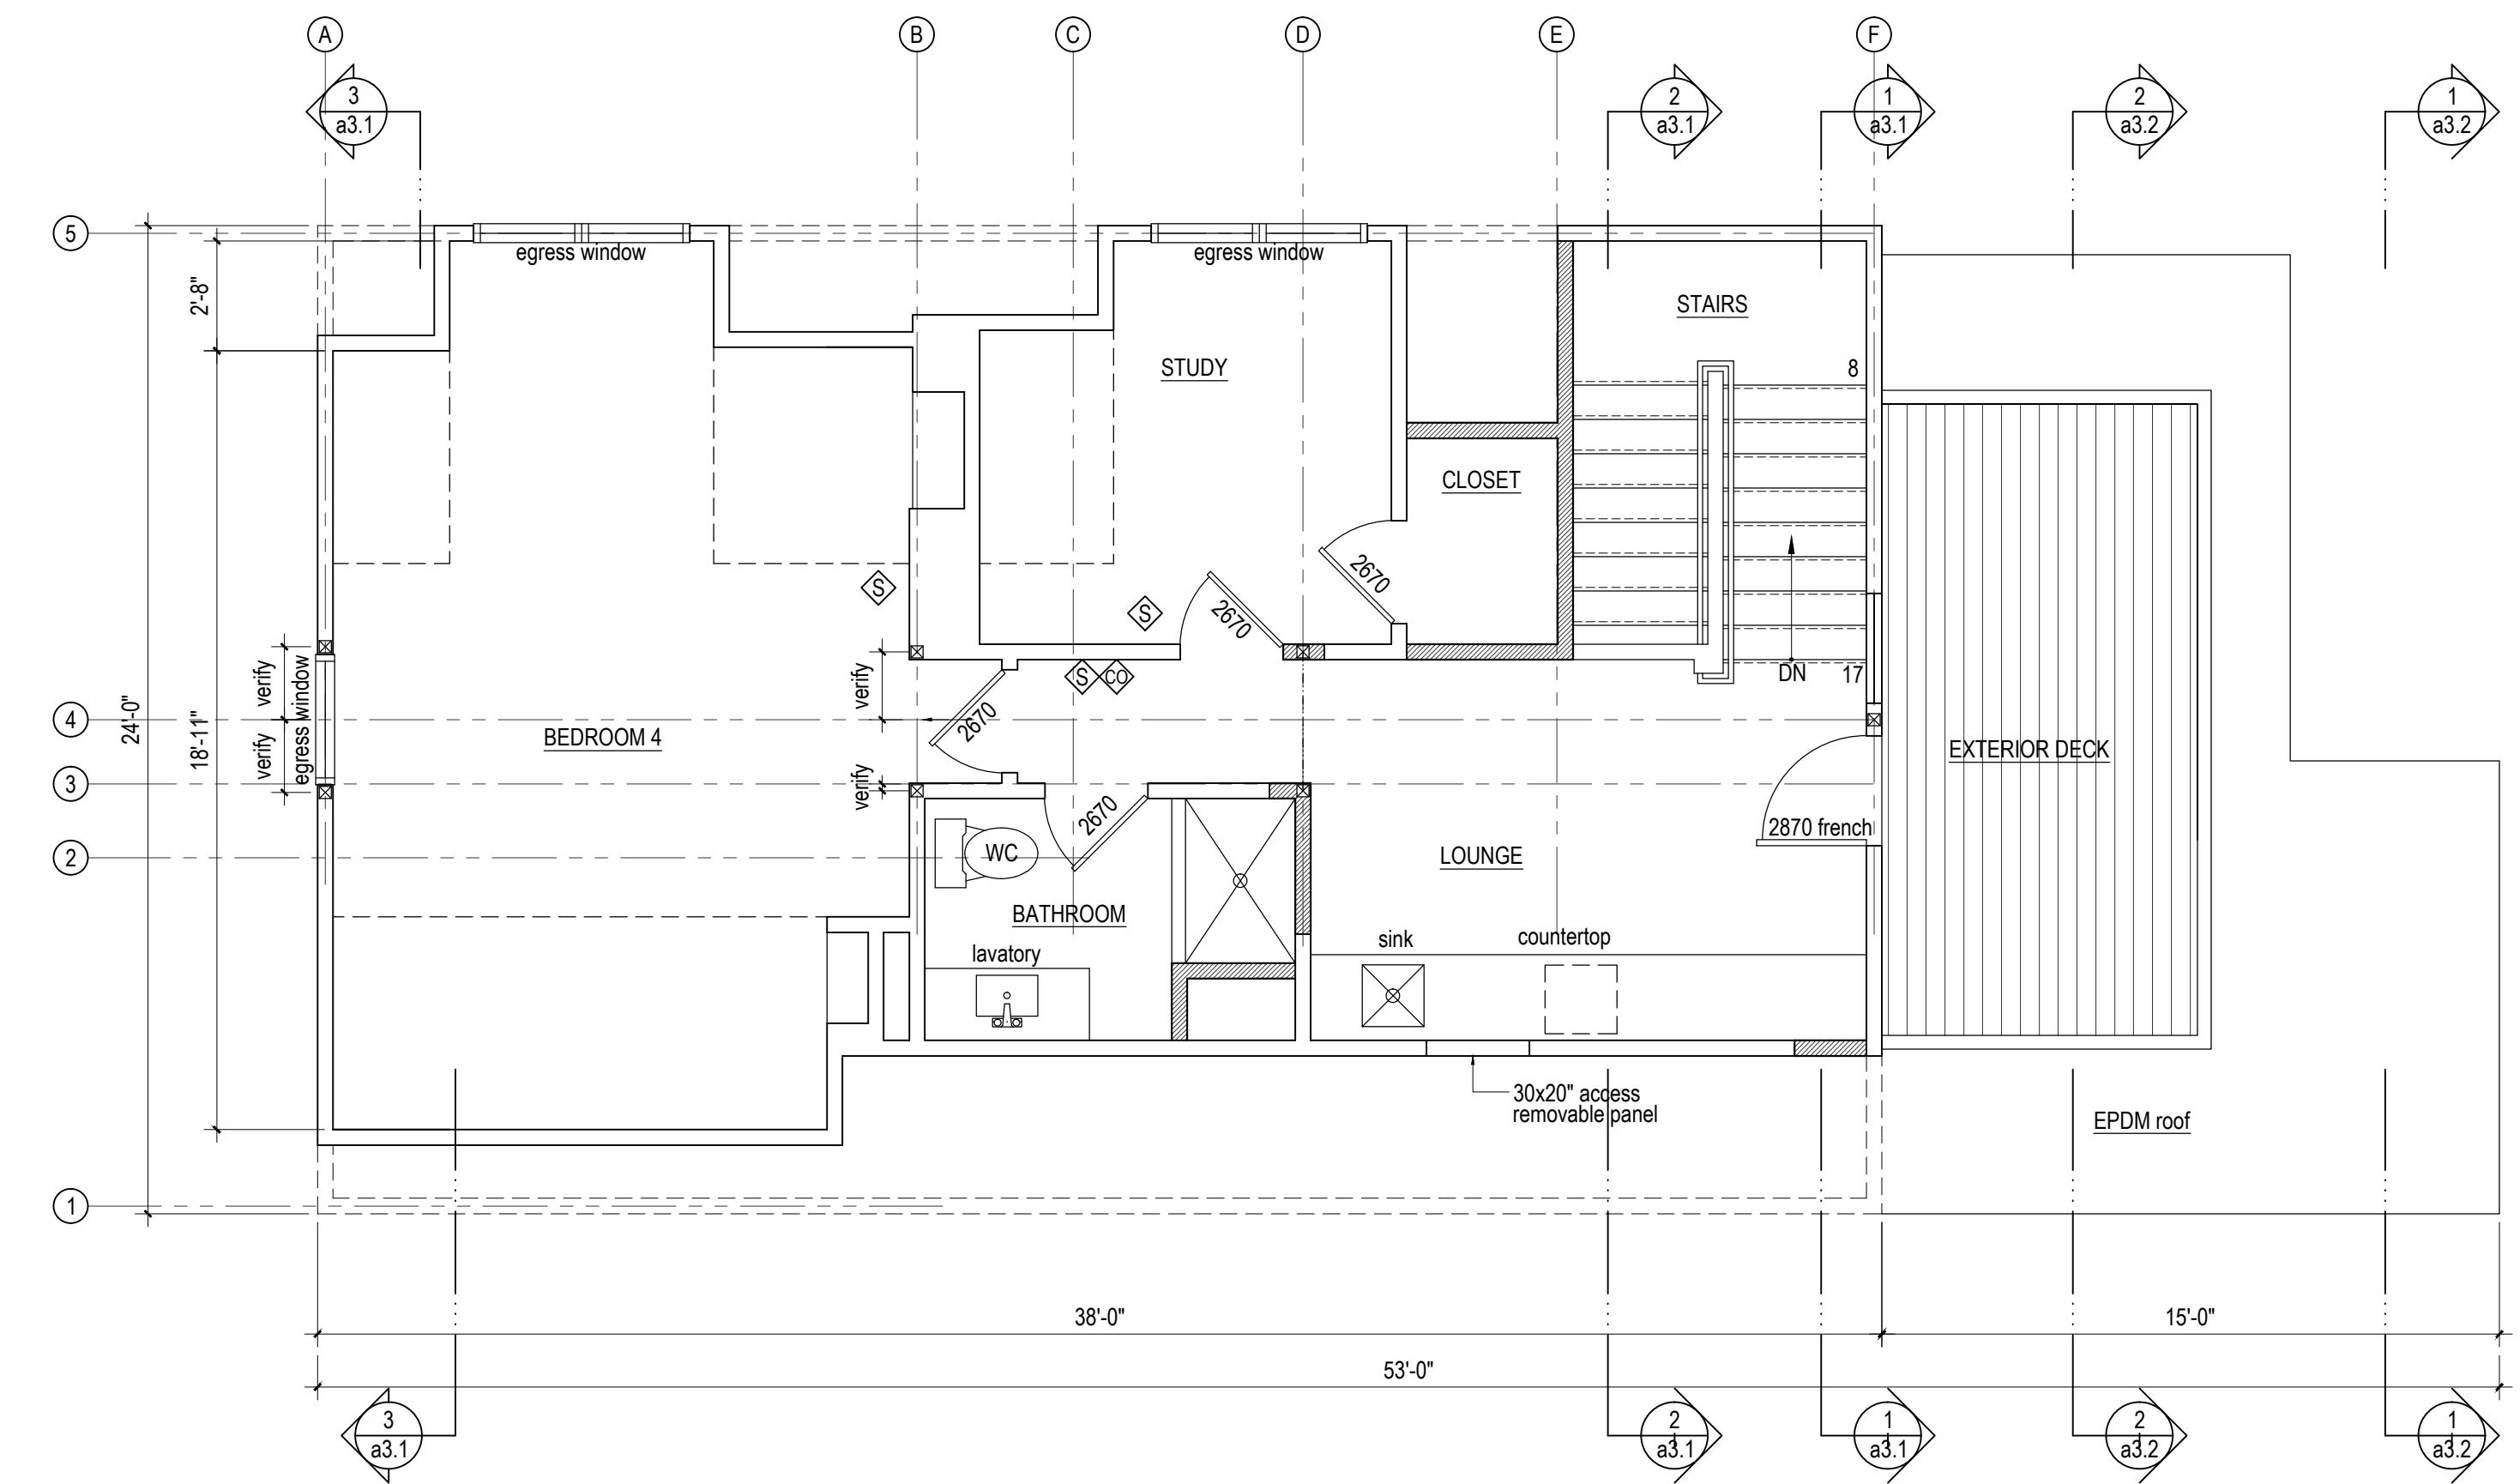

3rd floor plan
1/4" = 1'-0"

- ⊠ photo electric smoke alarm
 - ⊠ photo electric smoke alarm and carbon monoxide alarm
 - ⊠ carbon monoxide alarm
- Alarms shall be hardwired with battery backup. Contractor shall verify final alarm locations with owner.

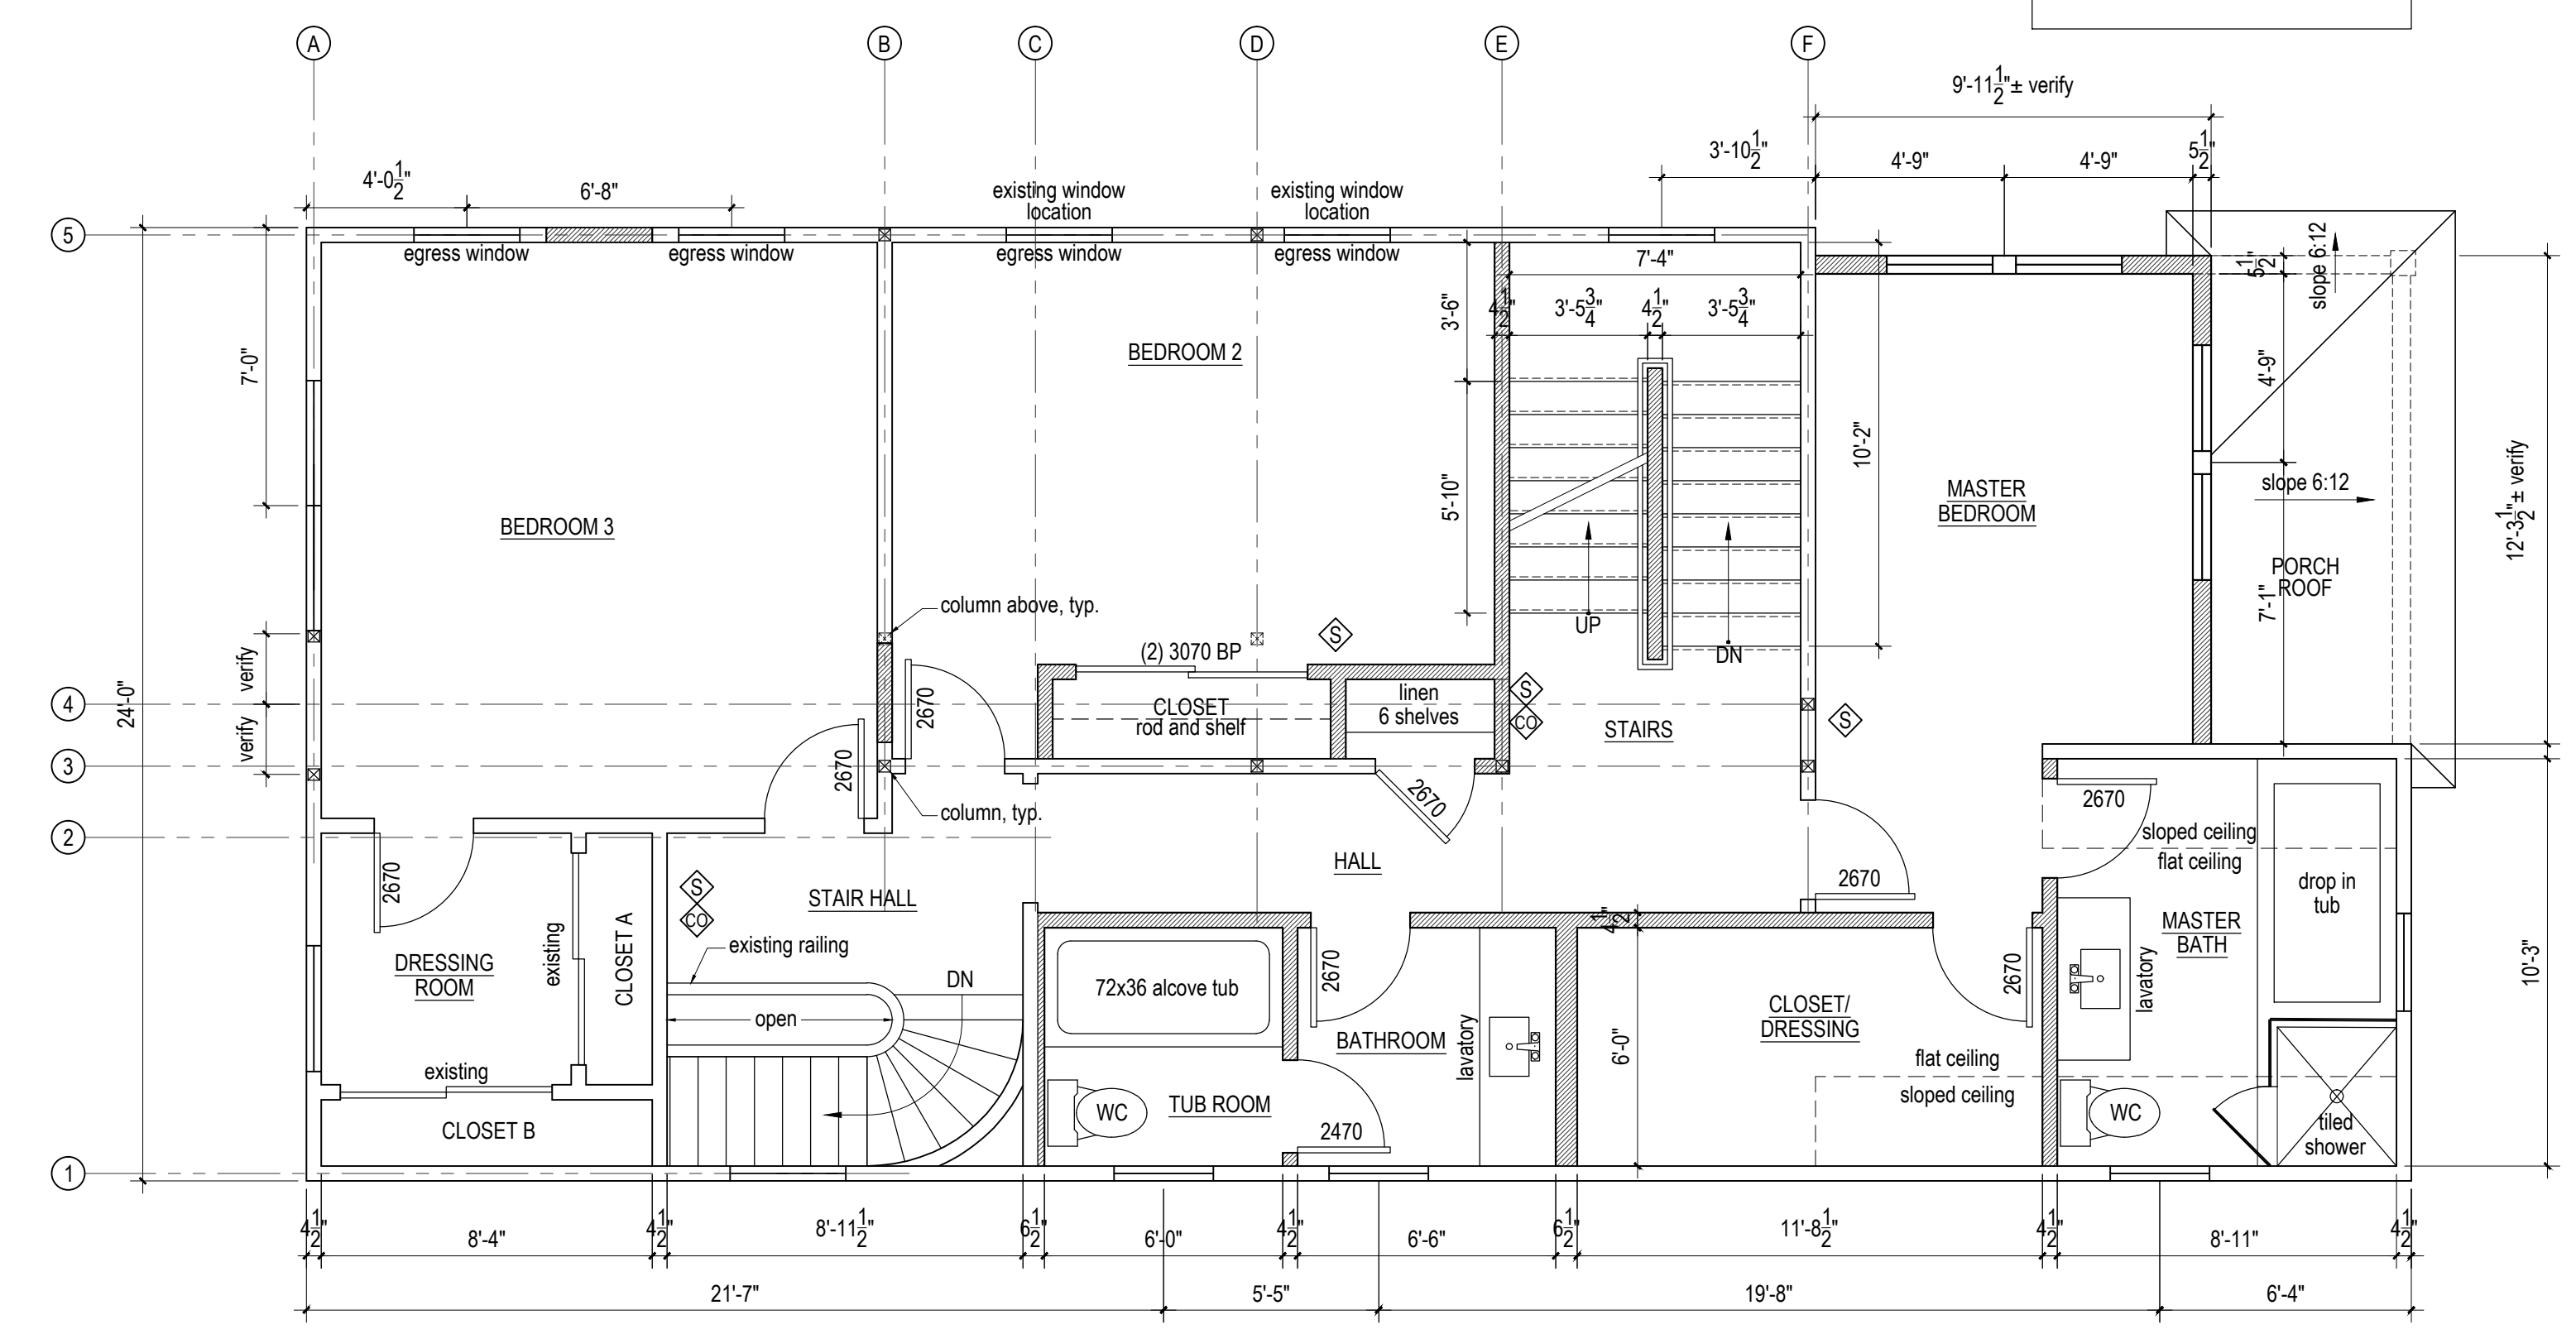

2nd floor plan
1/4" = 1'-0"

