

© Josef Chalal, Architect  
 327 Ocean House Road, PO Box 6283  
 Cape Elizabeth, Maine 04107  
 ph: (207) 318-3234 - e: azimuthblu@gmail.com


GC: Wayne Valzania, Red Hook Design LLC  
 17-C Westfield Street, Portland, Maine  
 wayne@RedHookDesignAlliance.com  
 phone: 207-274-4918

Elizabeth and Robert Knake Residence  
 Renovations and Addition  
 36 O'Brien Street, Portland, Maine


2nd and 3rd floor  
 demolition plans  
 City of Portland Permit Set

04-24-2017  
 Sheet Number

a3.2

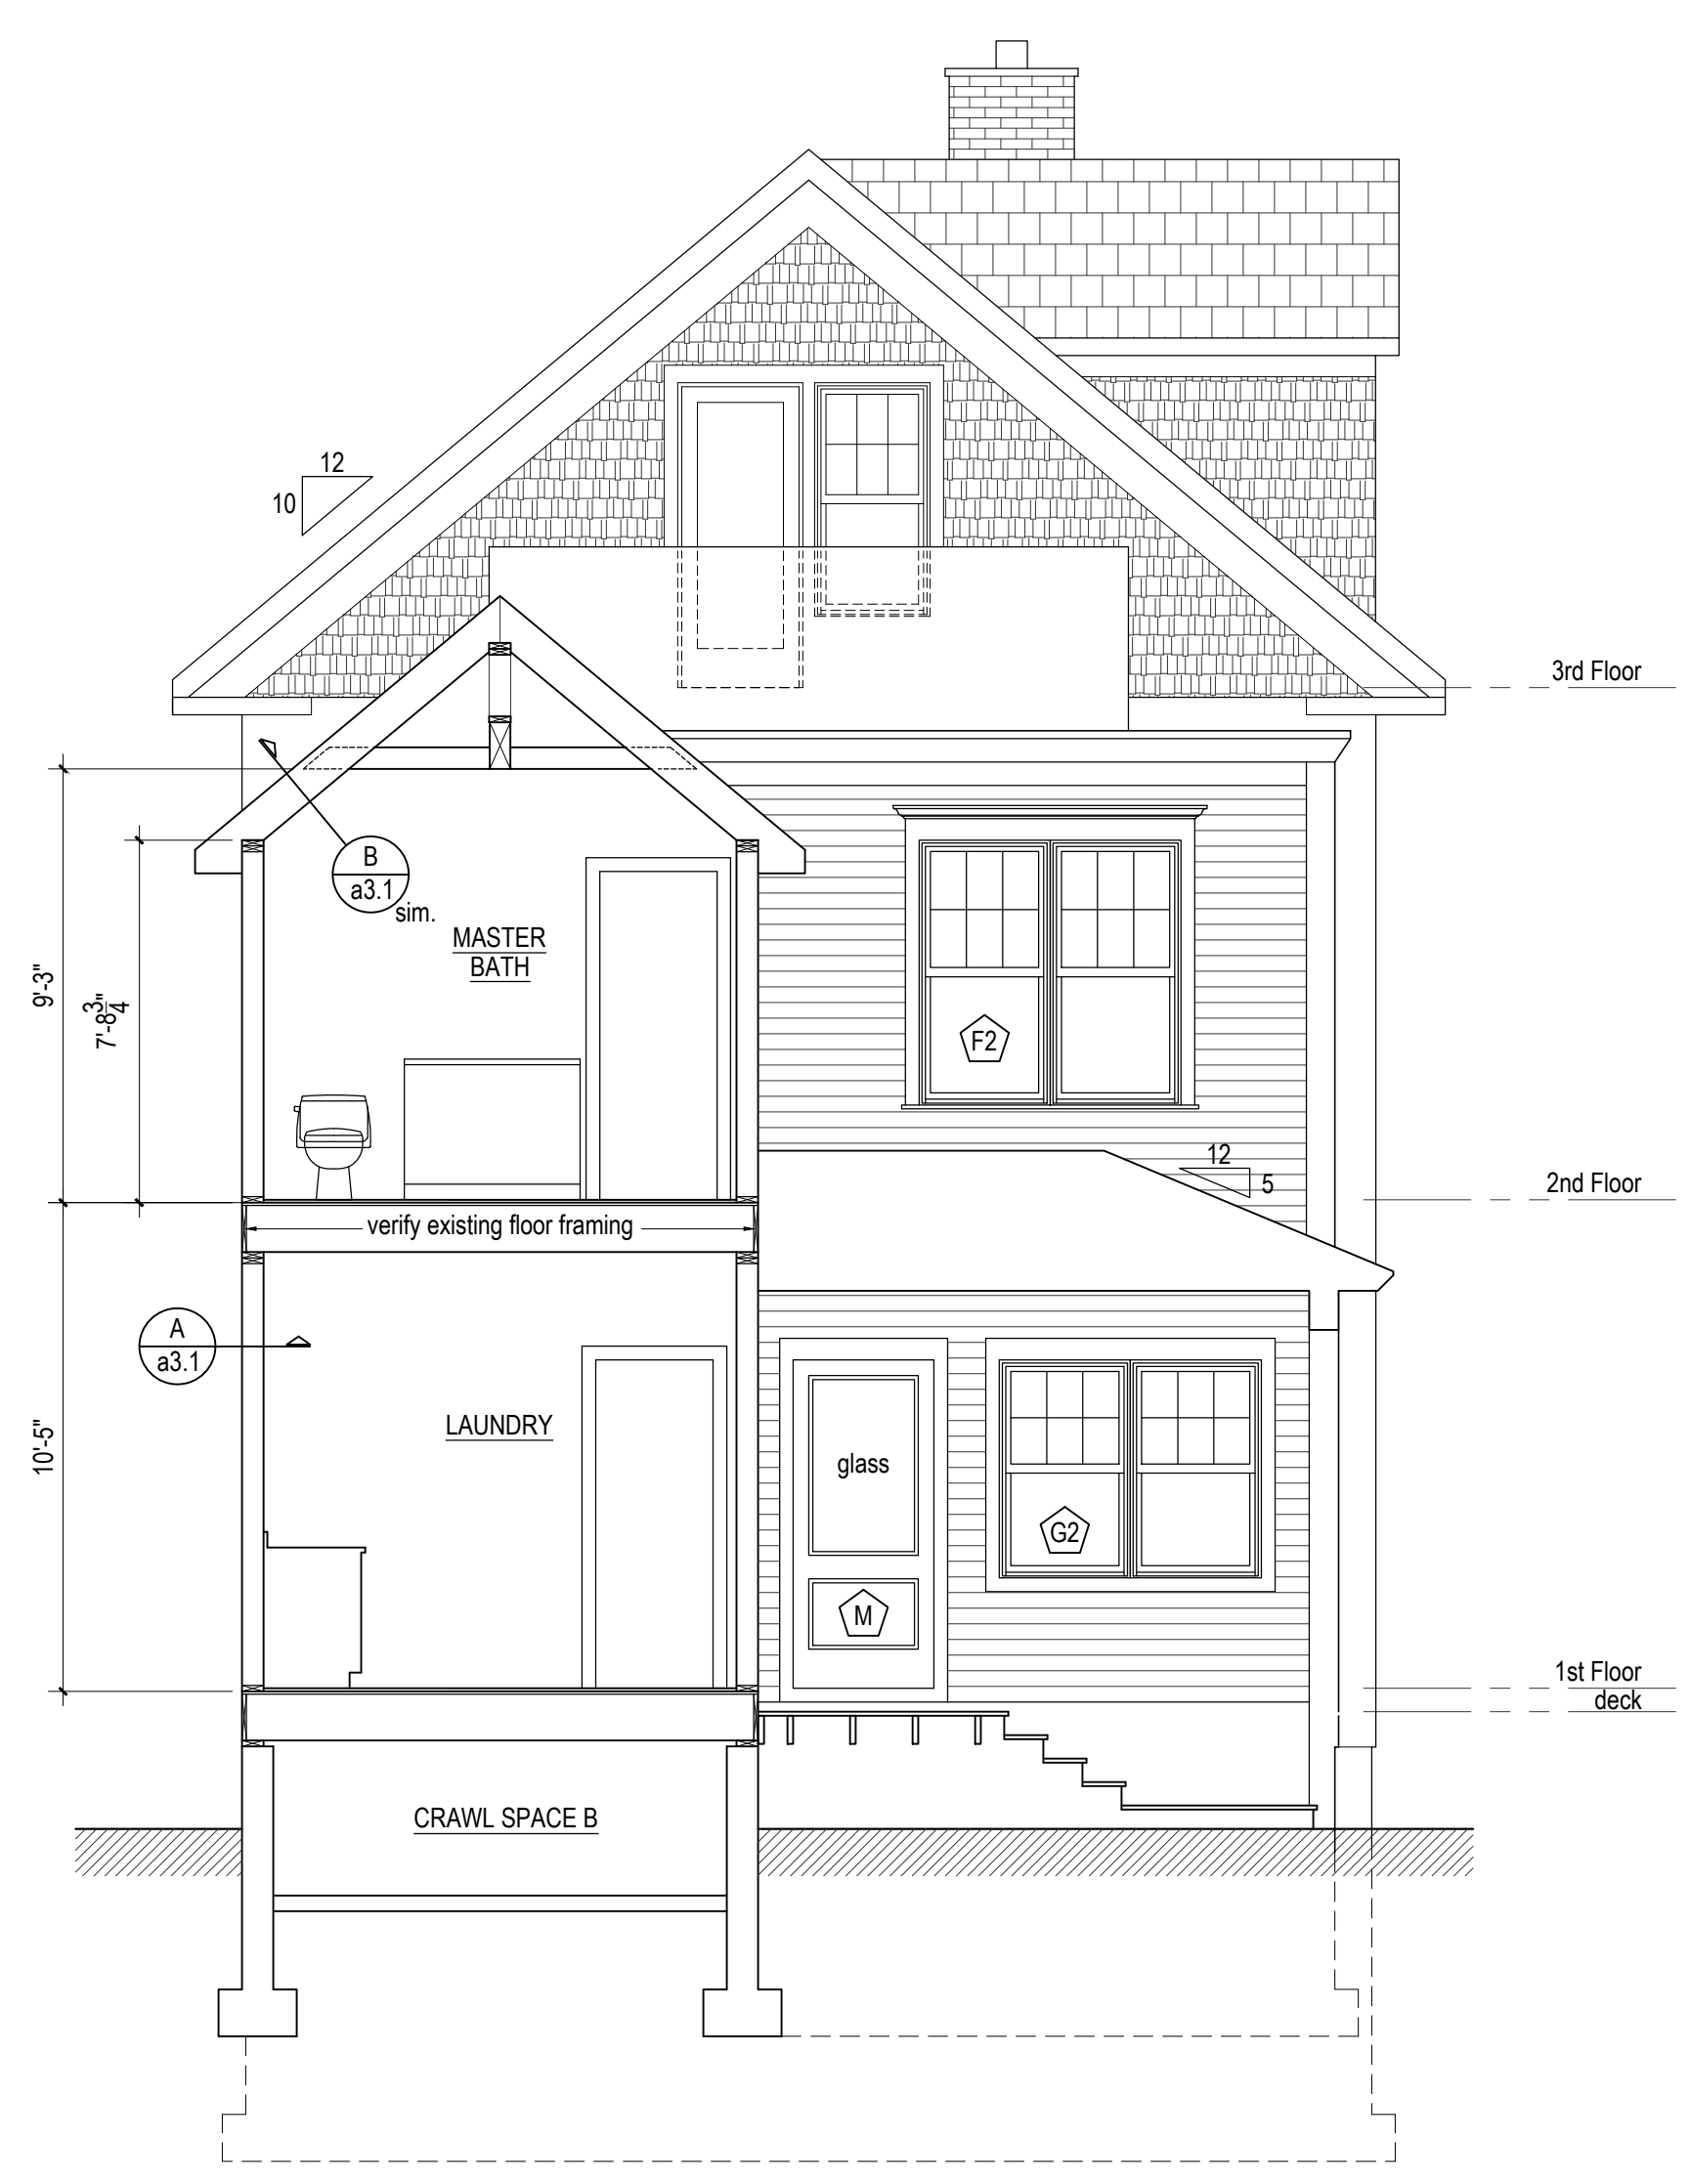

2 Cross Section/Elevation:  
 1/4"=1'-0"

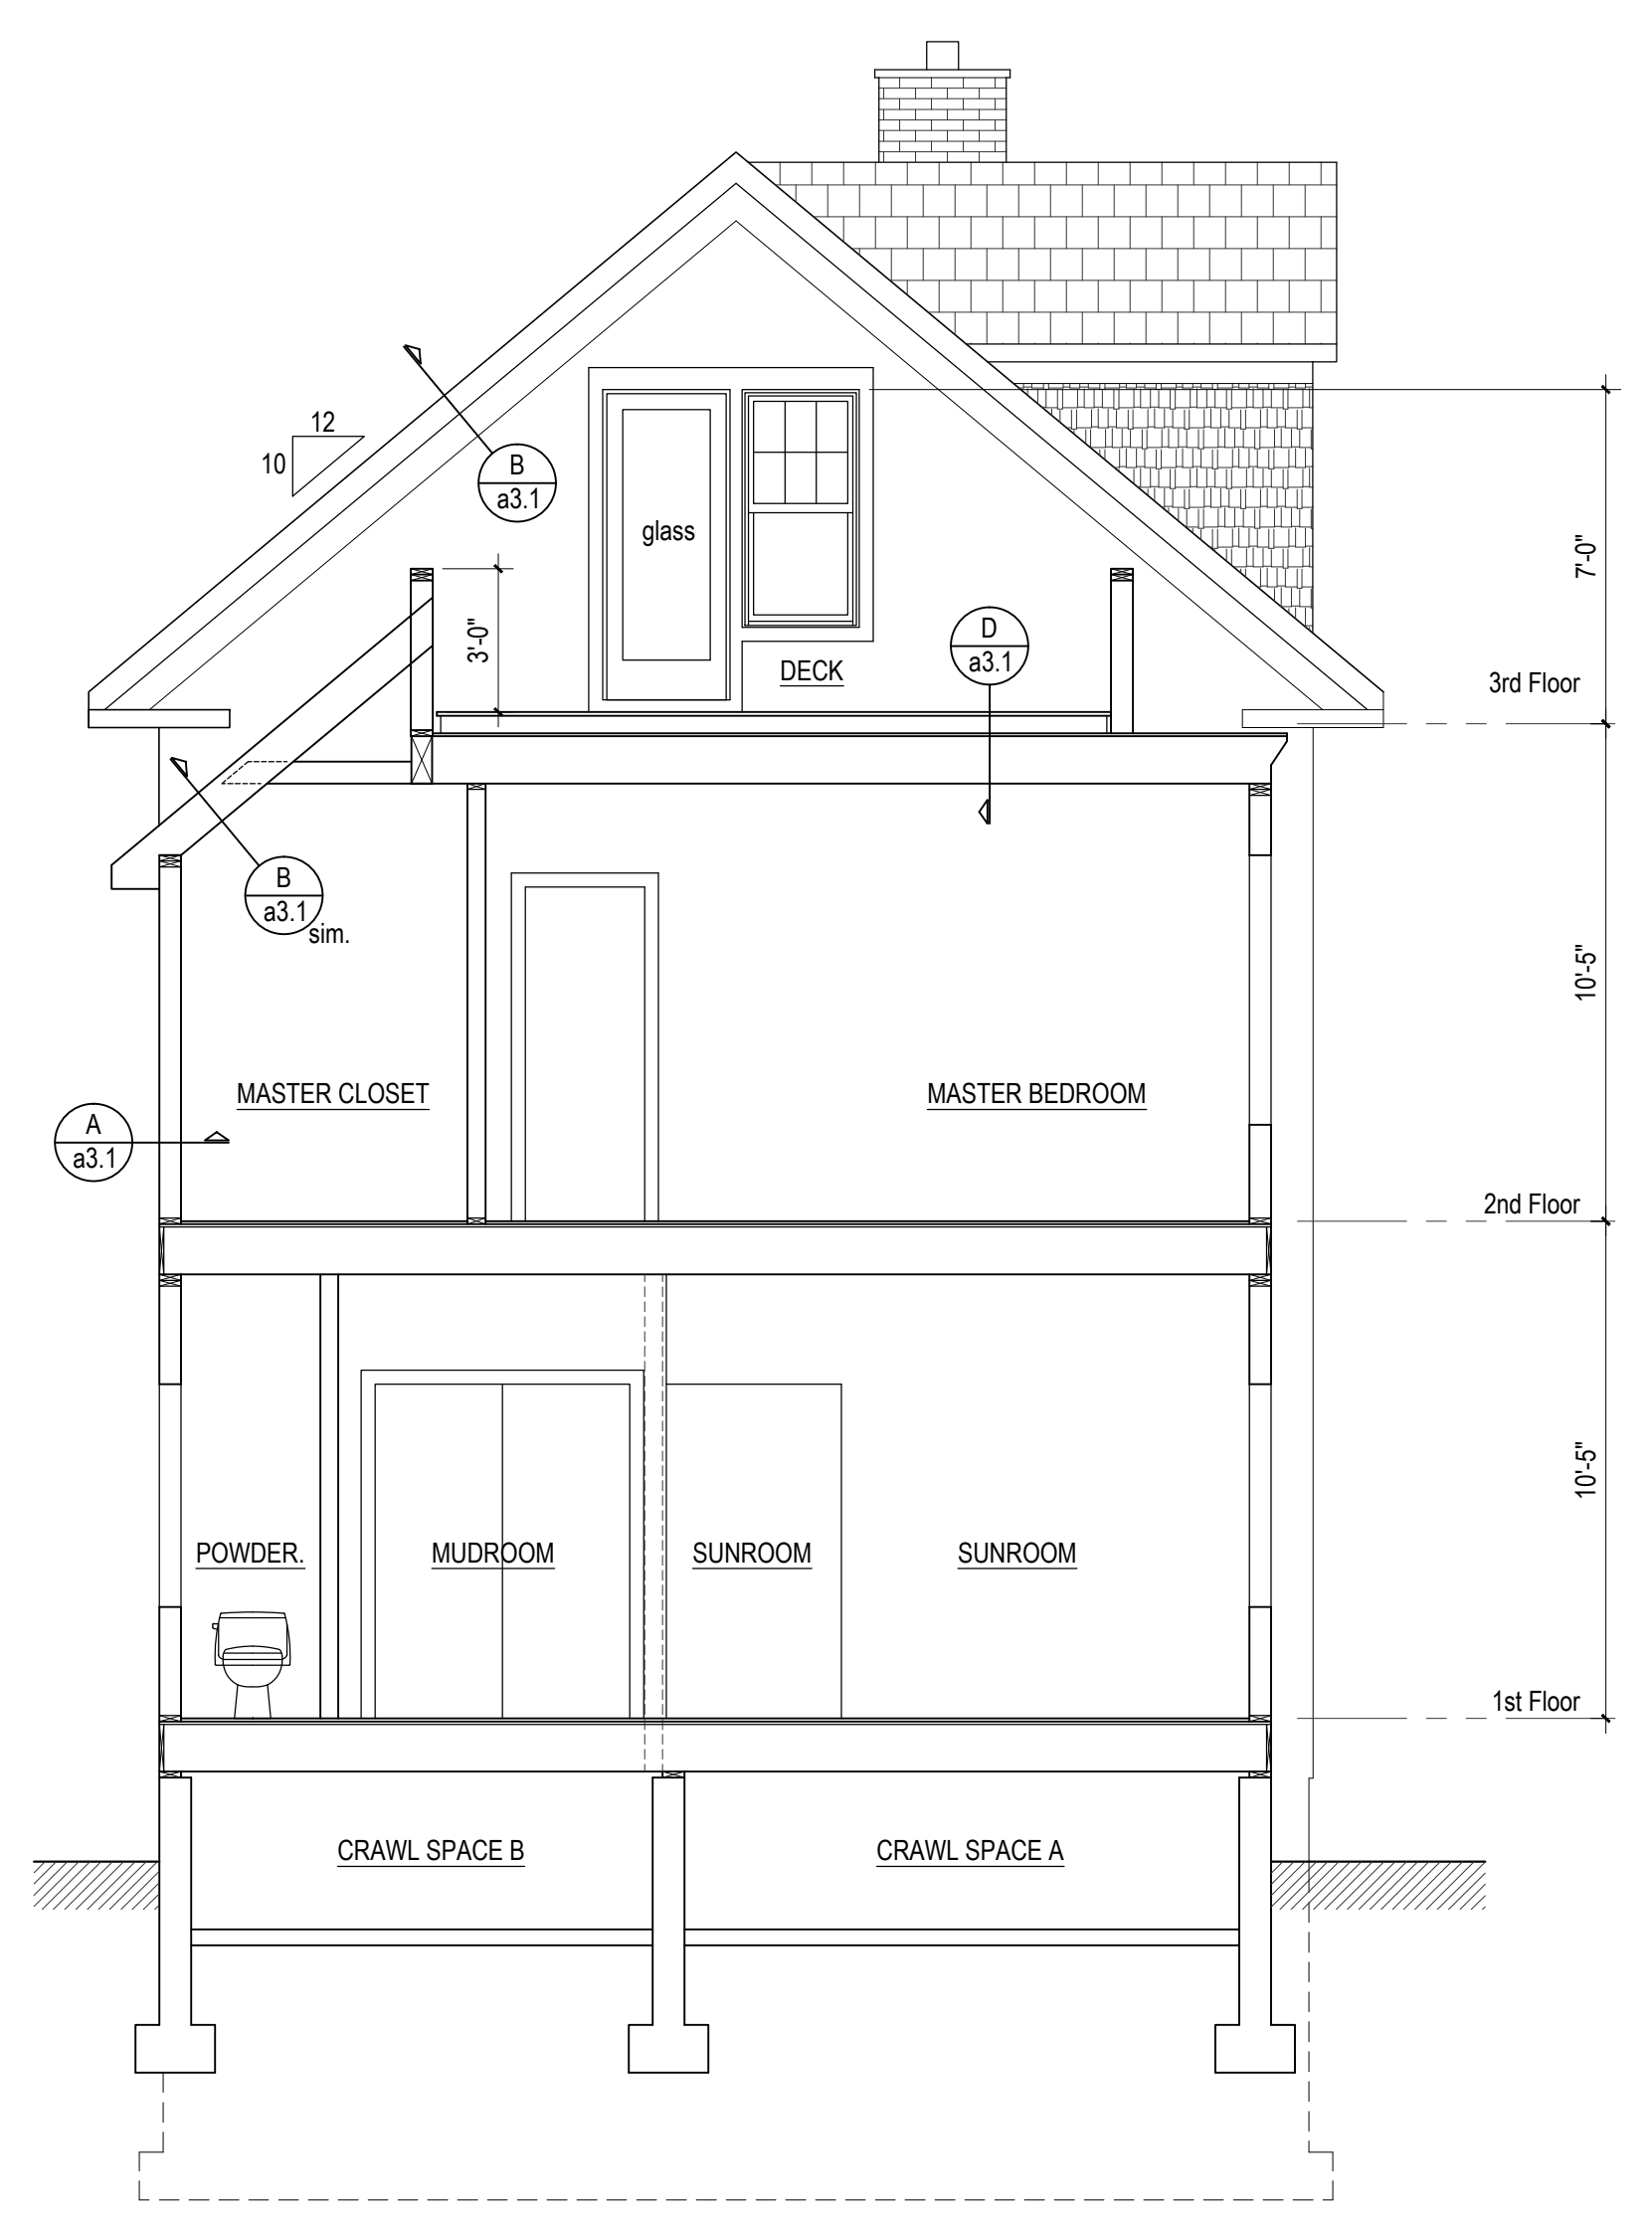

1 Cross Section  
 1/4"=1'-0"

