


**2 North (alley) Exterior Elevation:**  
1/4" = 1'-0"

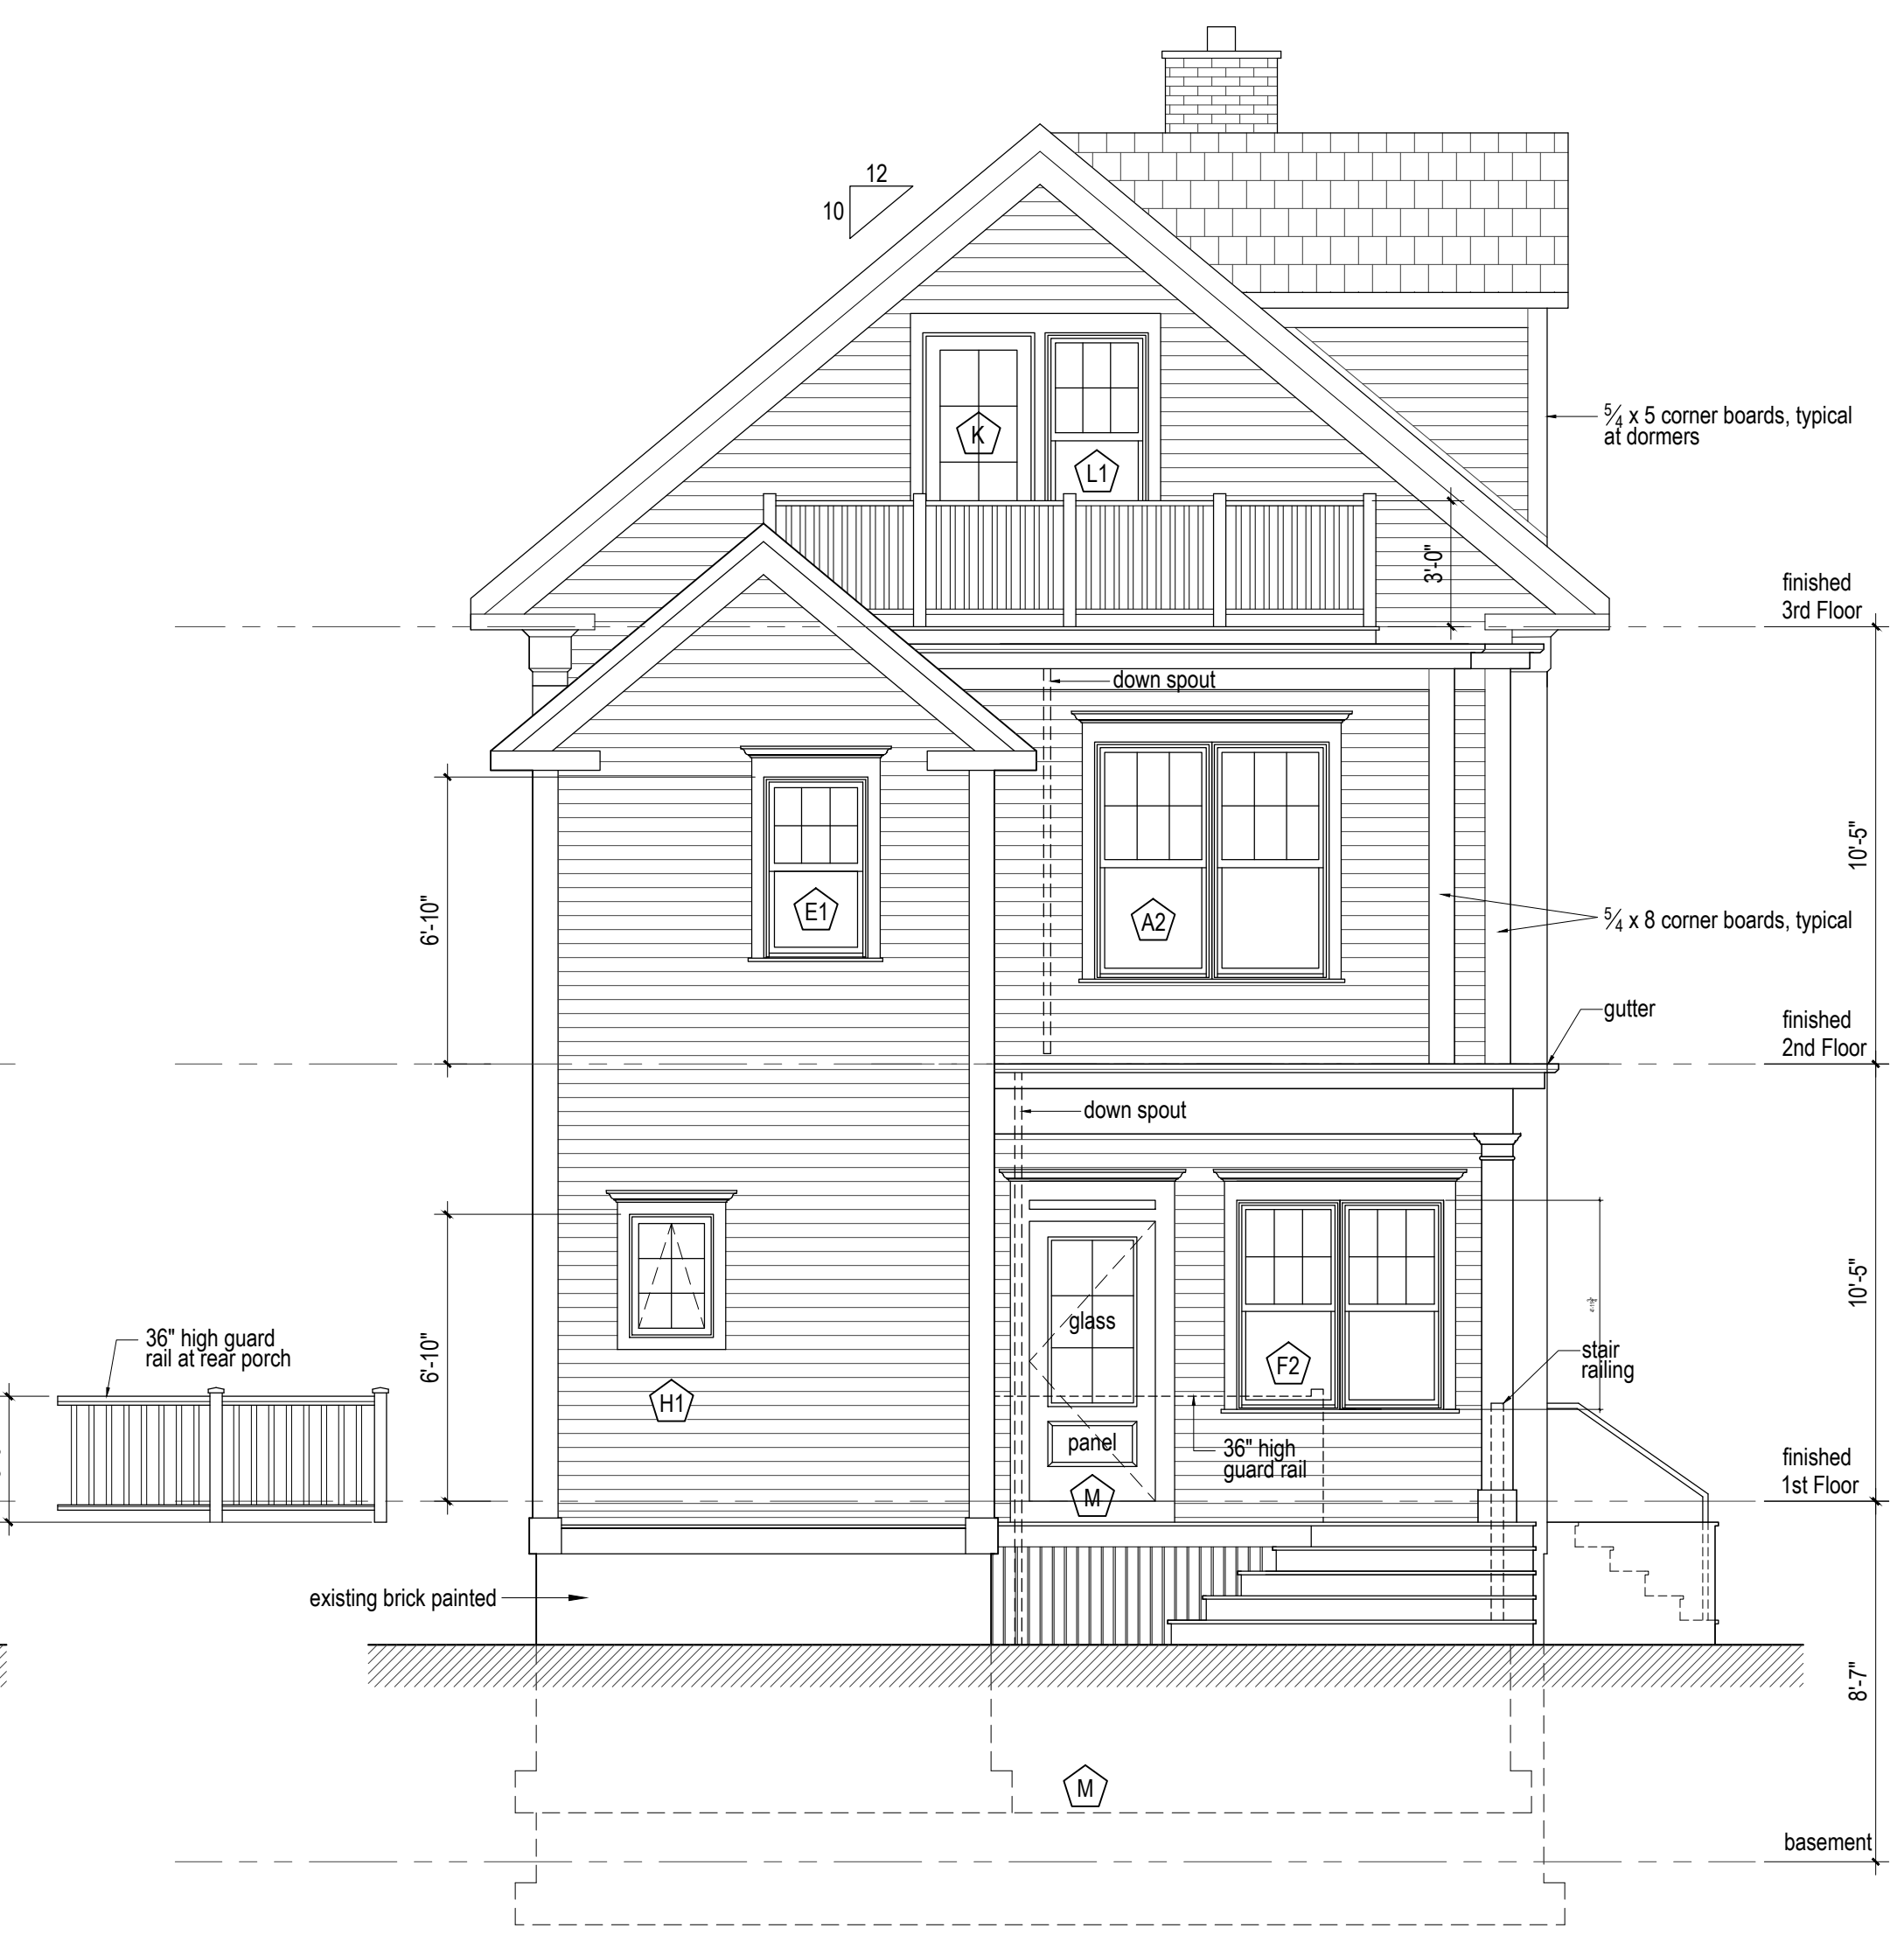

**1 West (rear) Exterior Elevation:**  
1/4" = 1'-0"