




B Cross section through deck
1 1/2" = 1'-0"

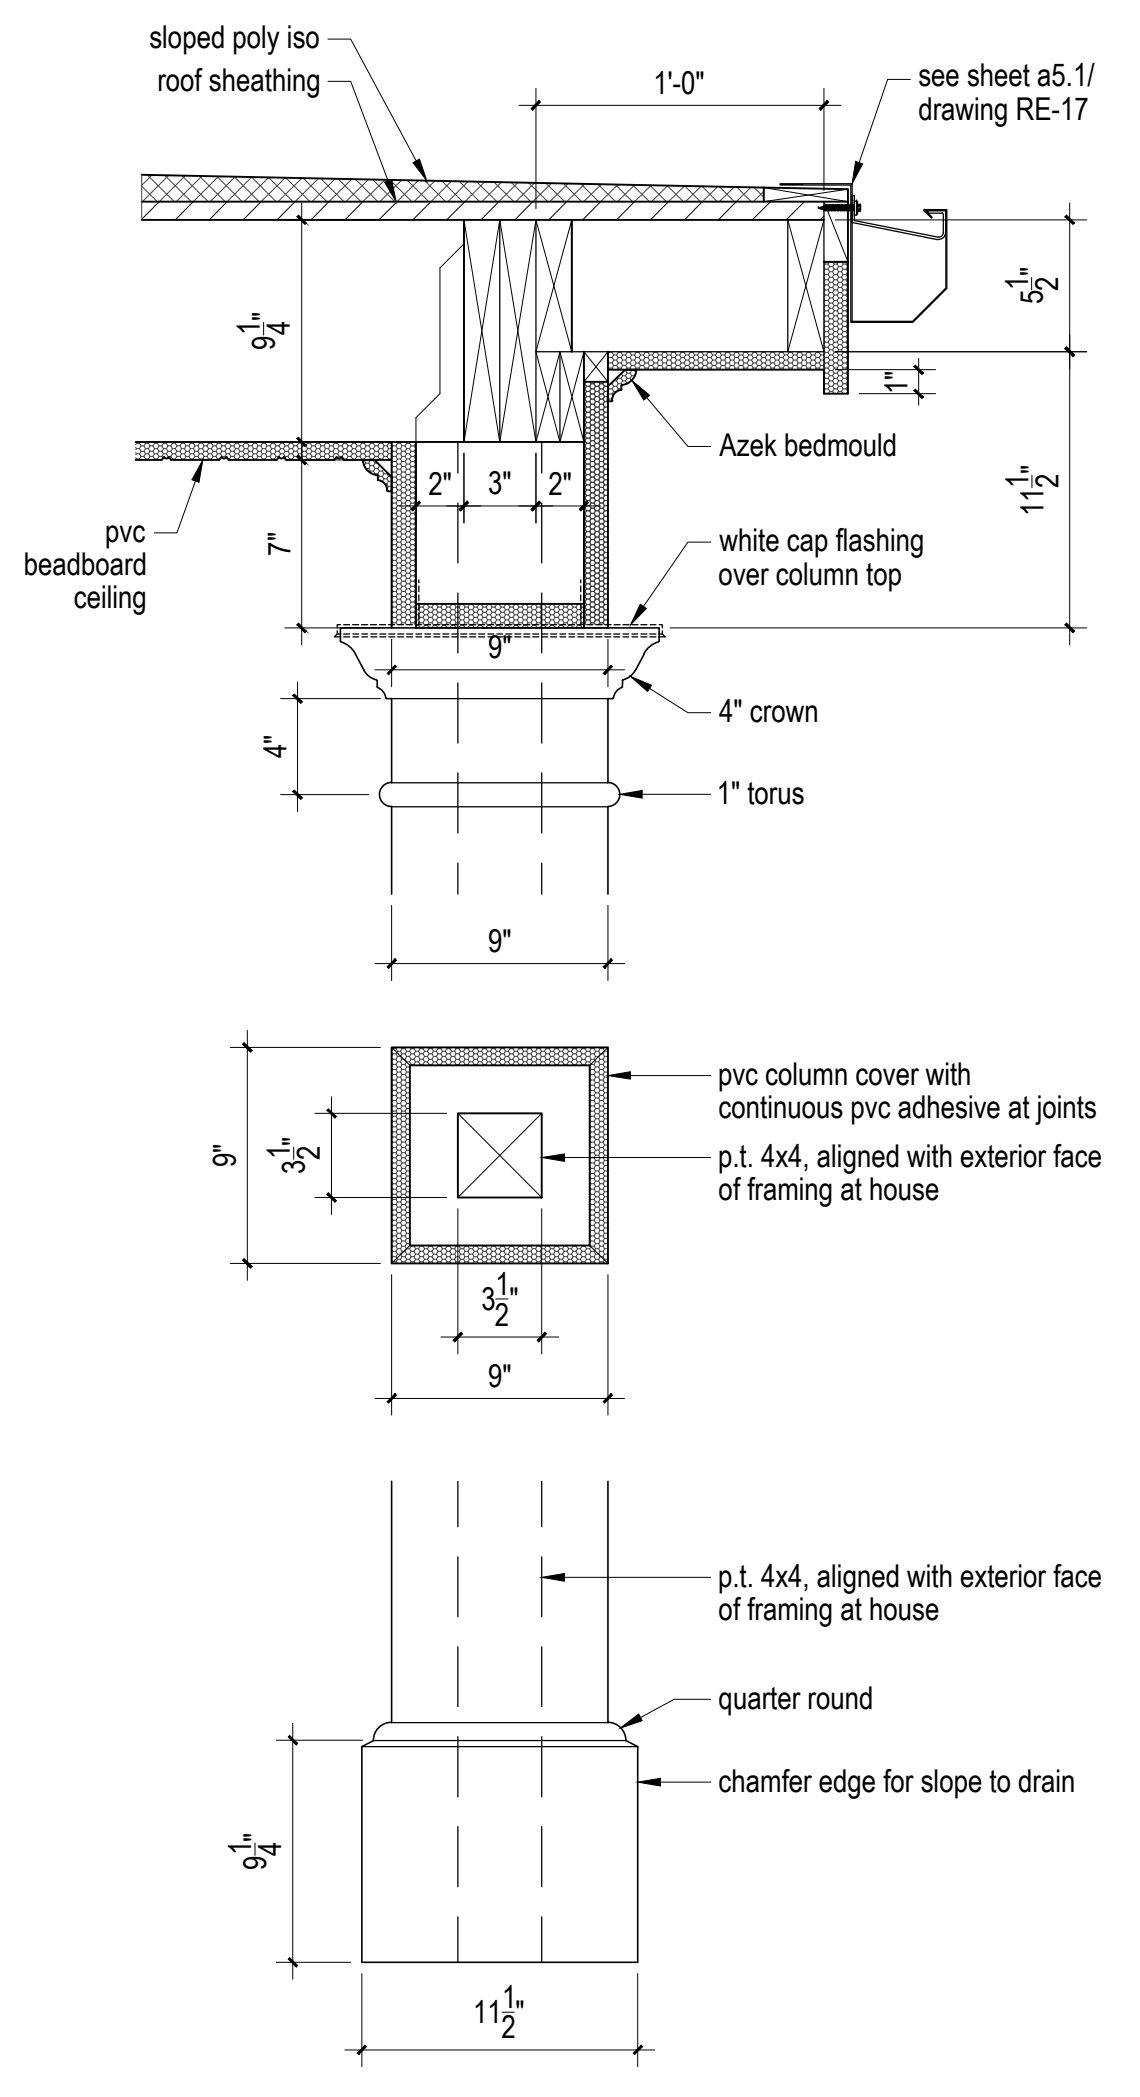


A Roof Edge Detail
1 1/2" = 1'-0"

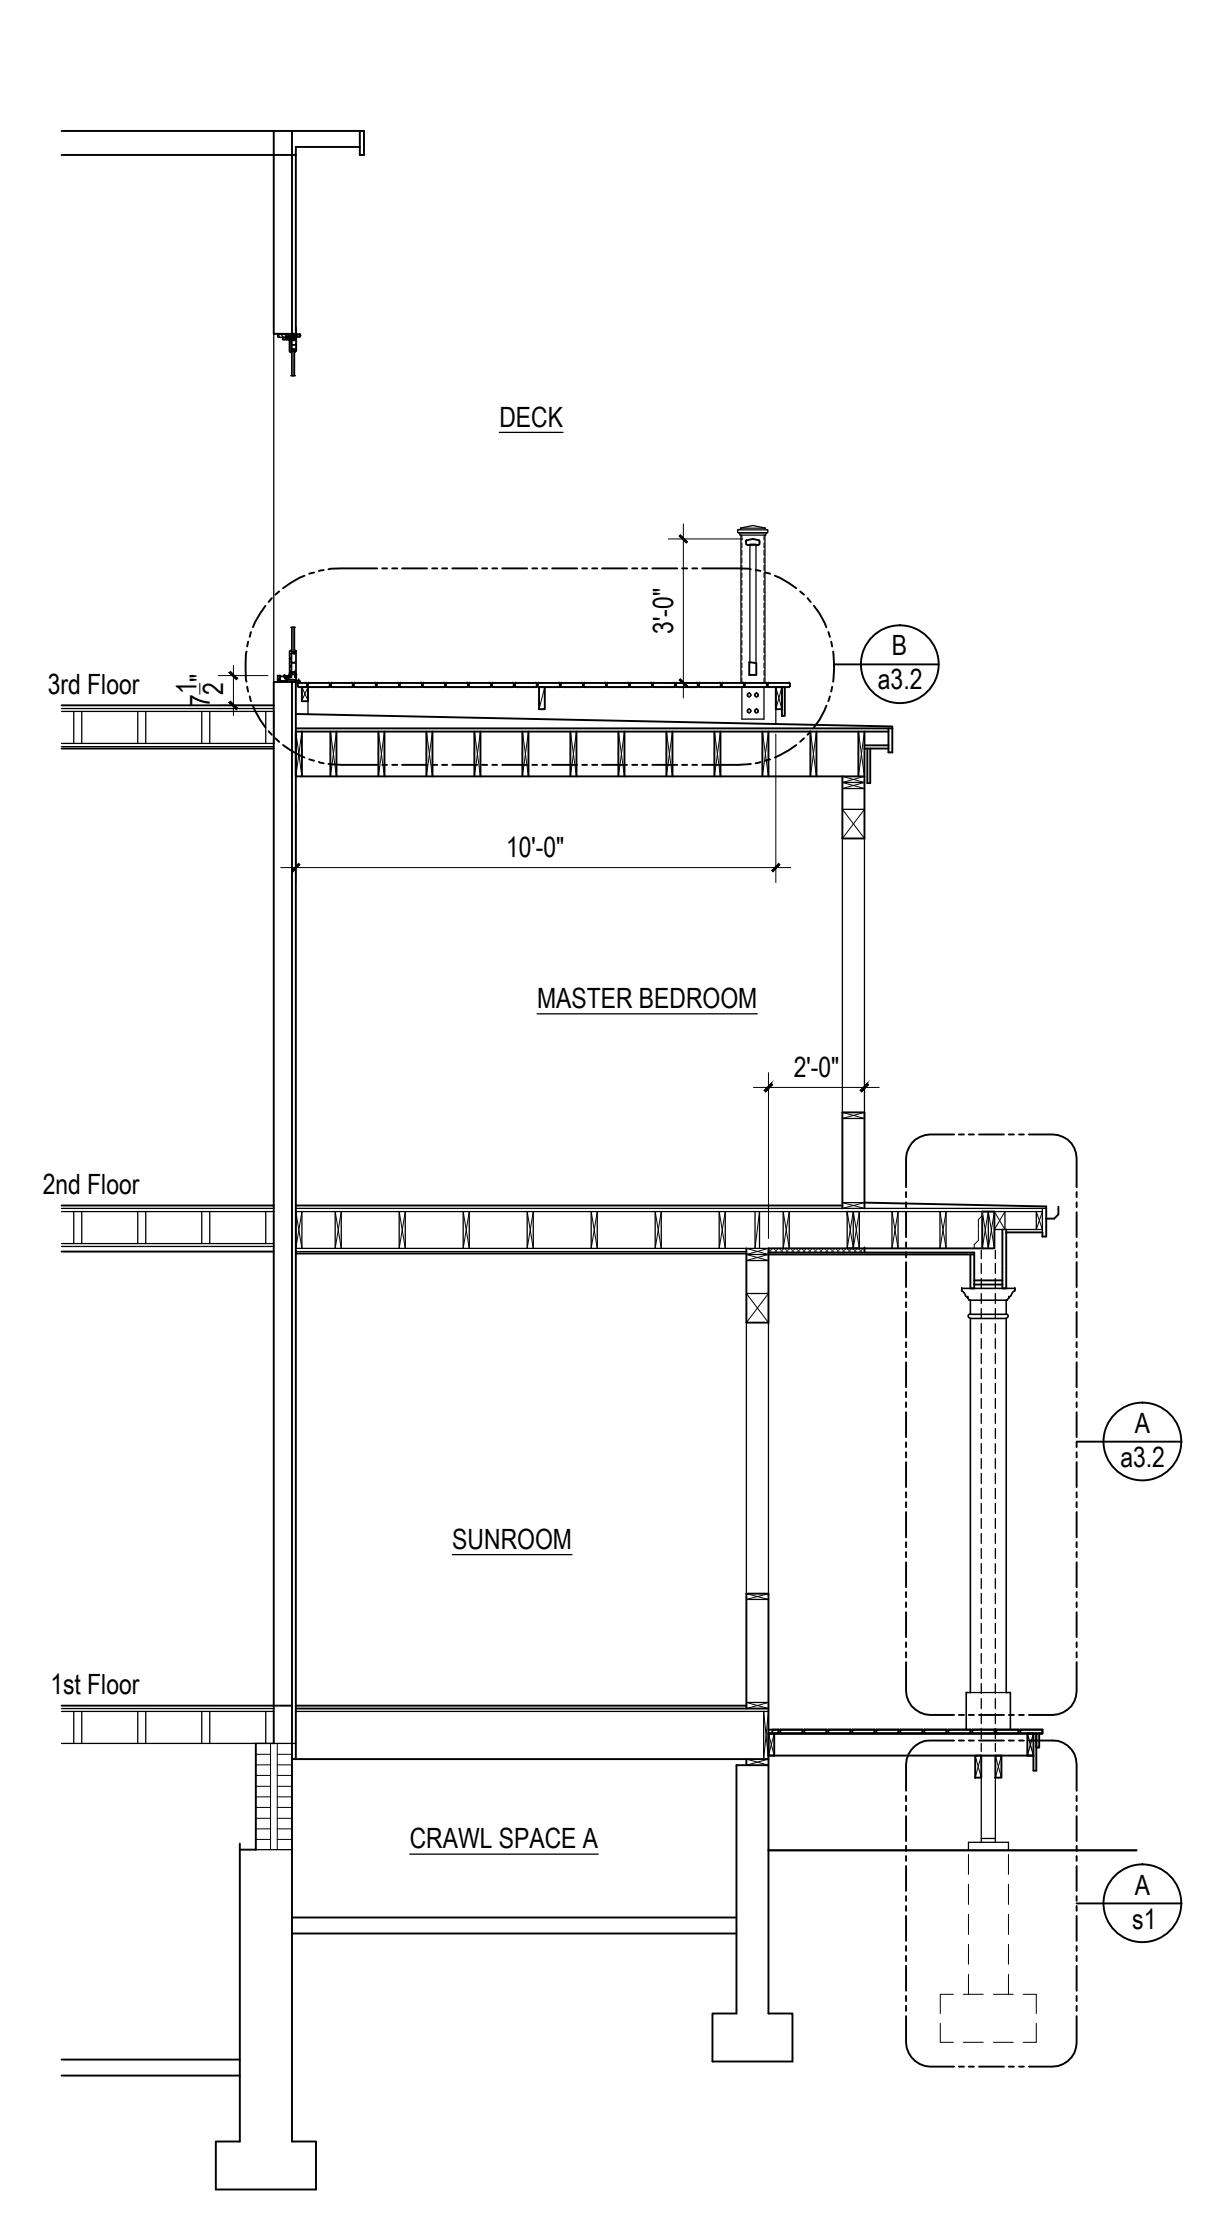

3 Cross Section/Elevation:
1/4" = 1'-0"

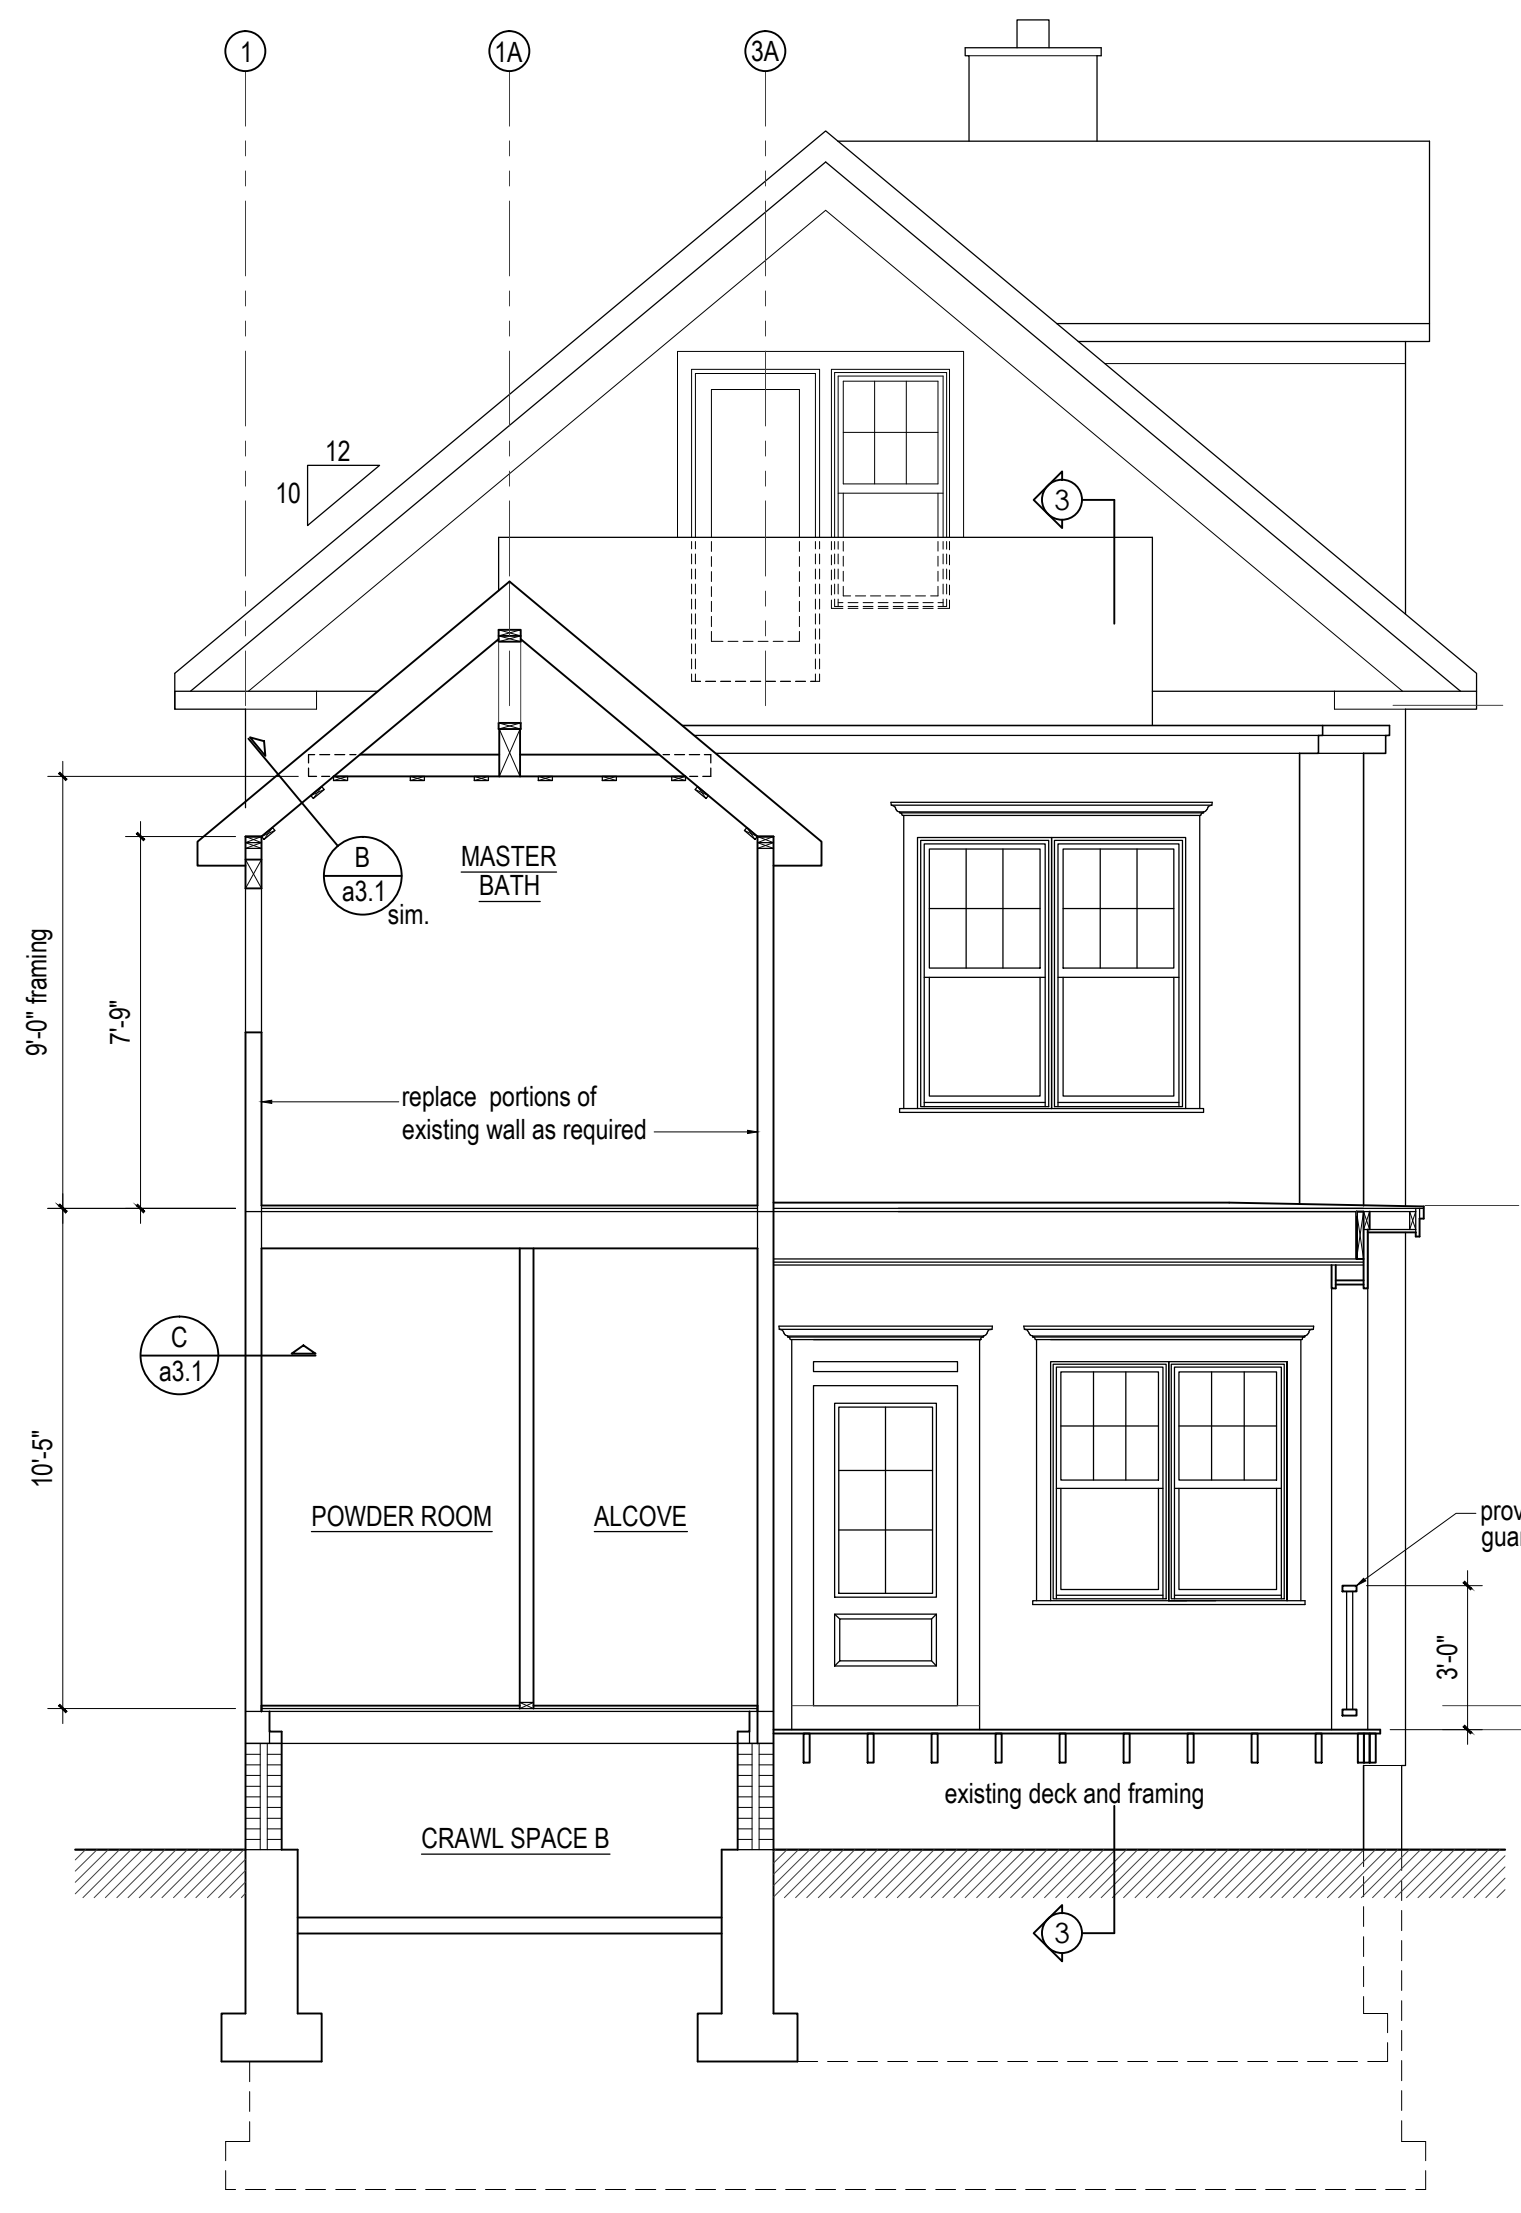

1 Cross Section/Elevation:
1/4" = 1'-0"

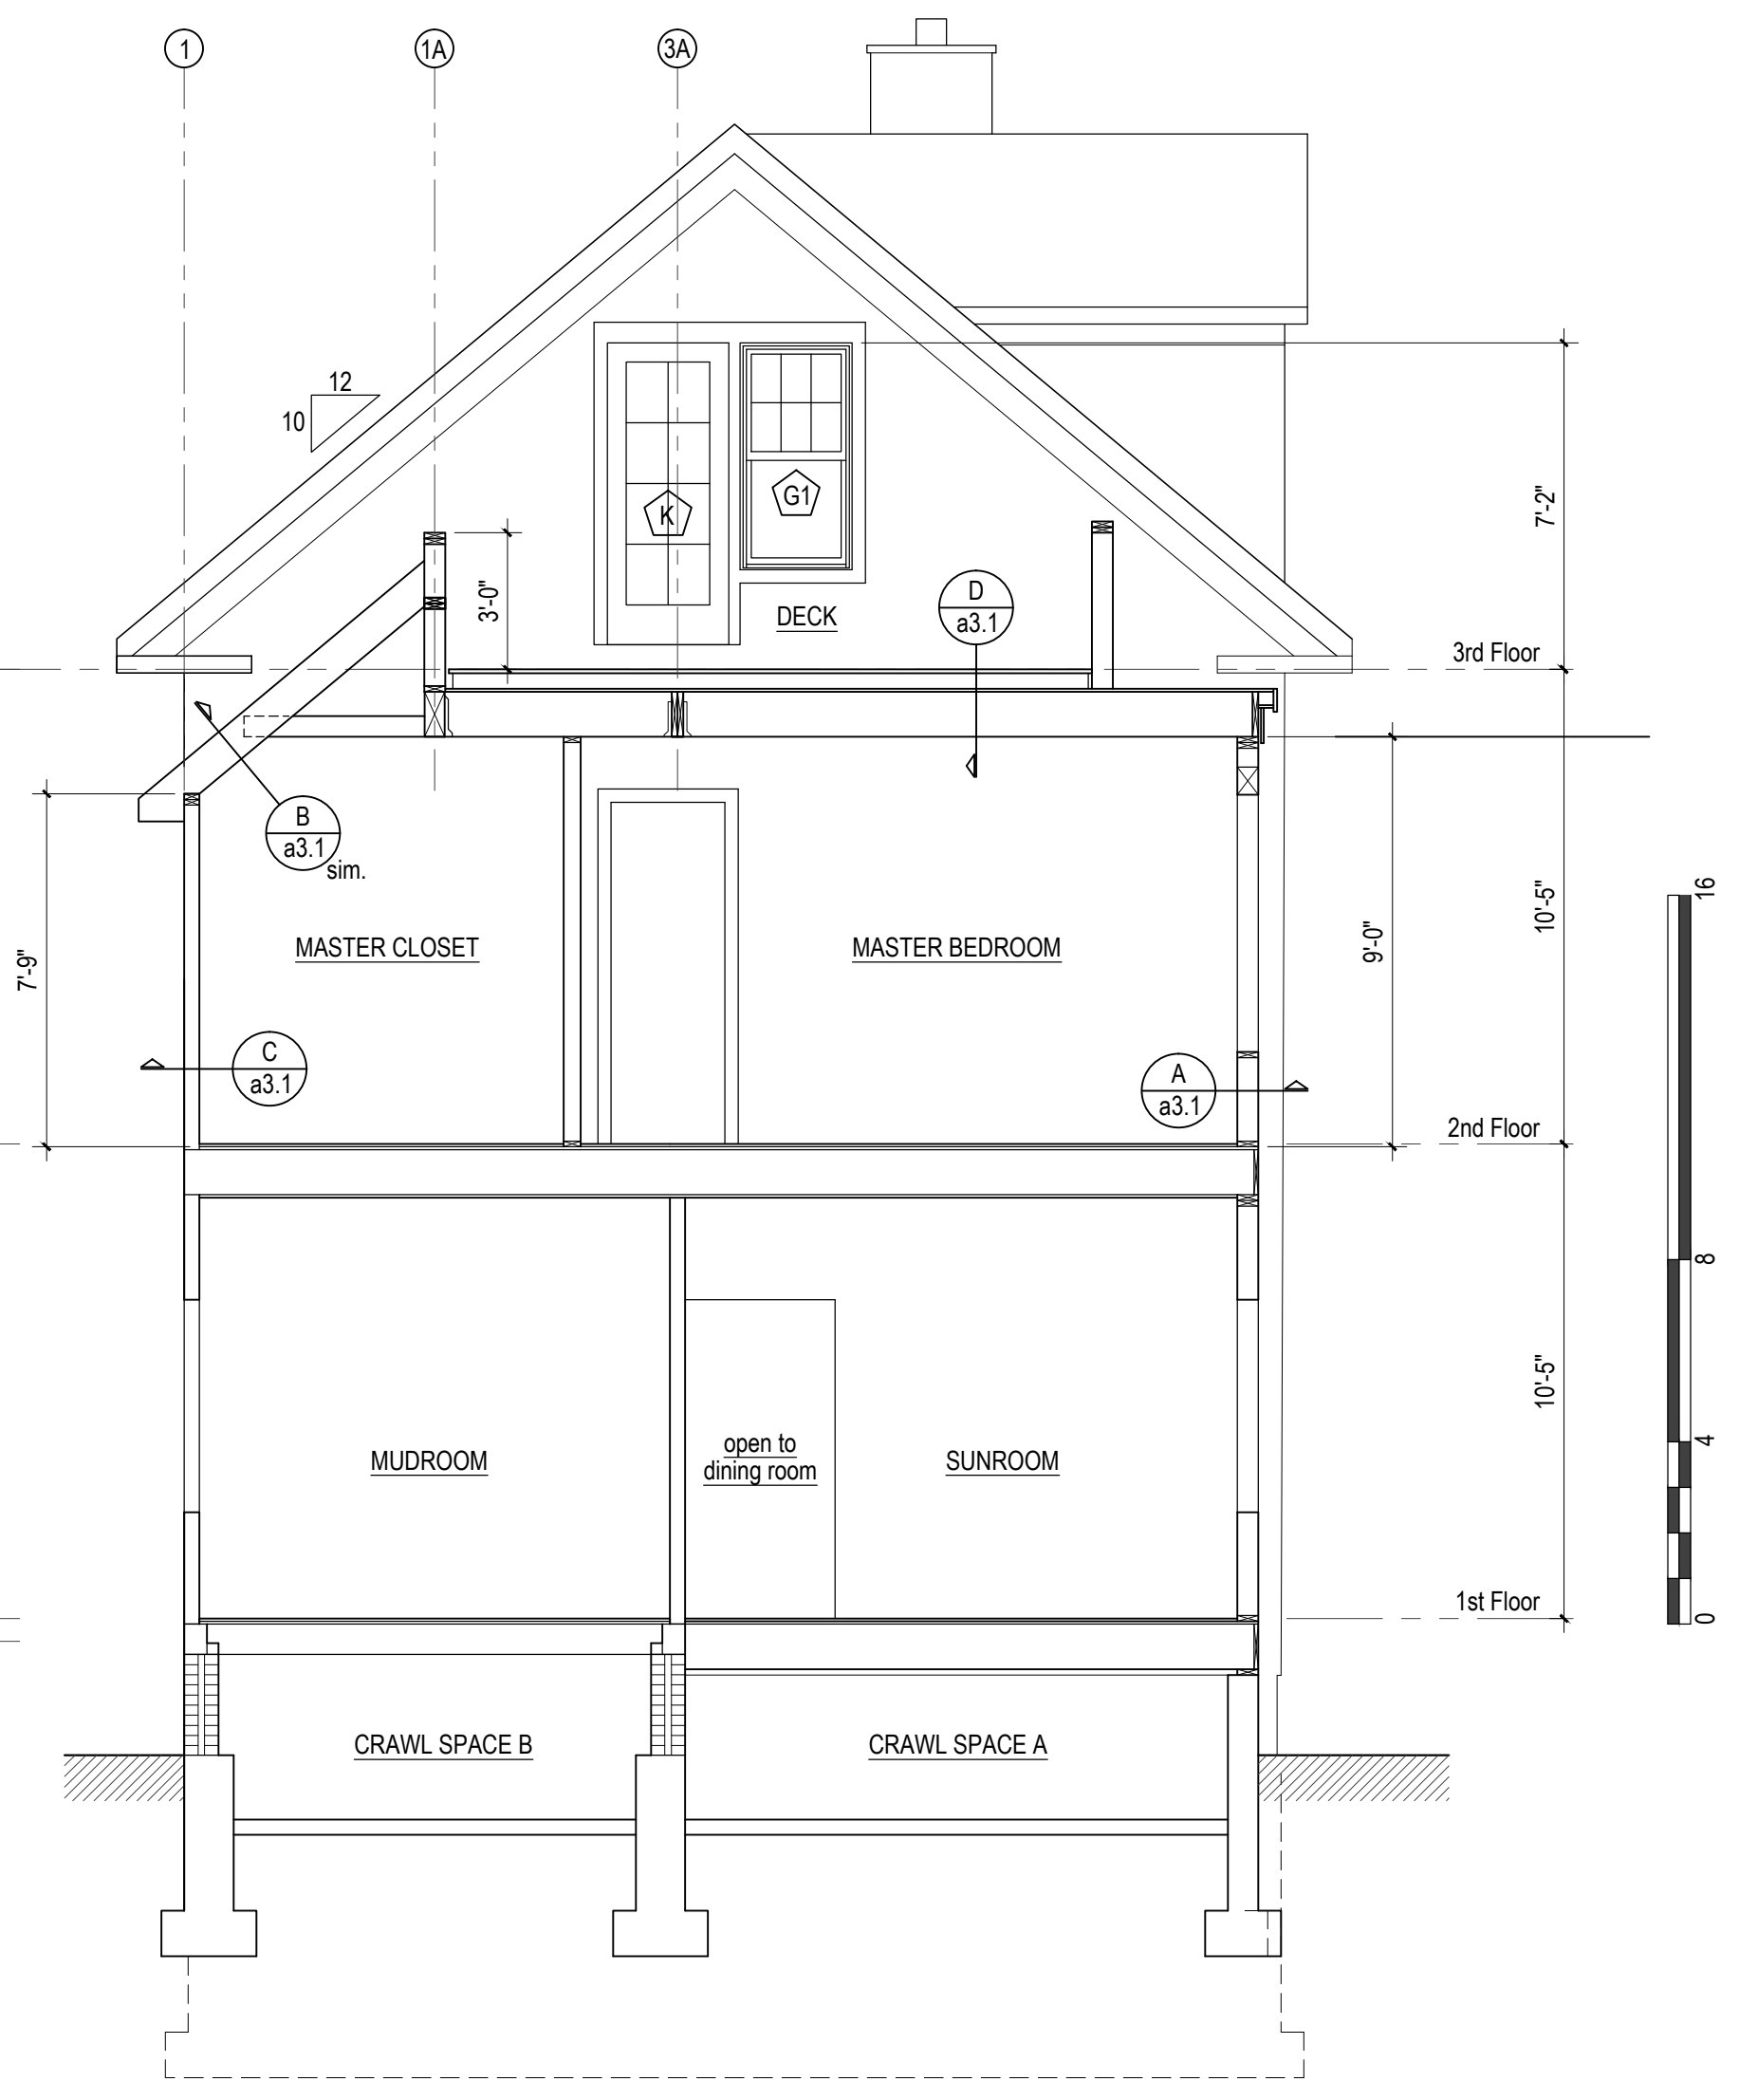

2 Cross Section
1/4" = 1'-0"

