



Note: exact landing heights to be determined on site by general contractor


D New Opening in Exterior Wall at Stairs
1/2" = 1'-0"

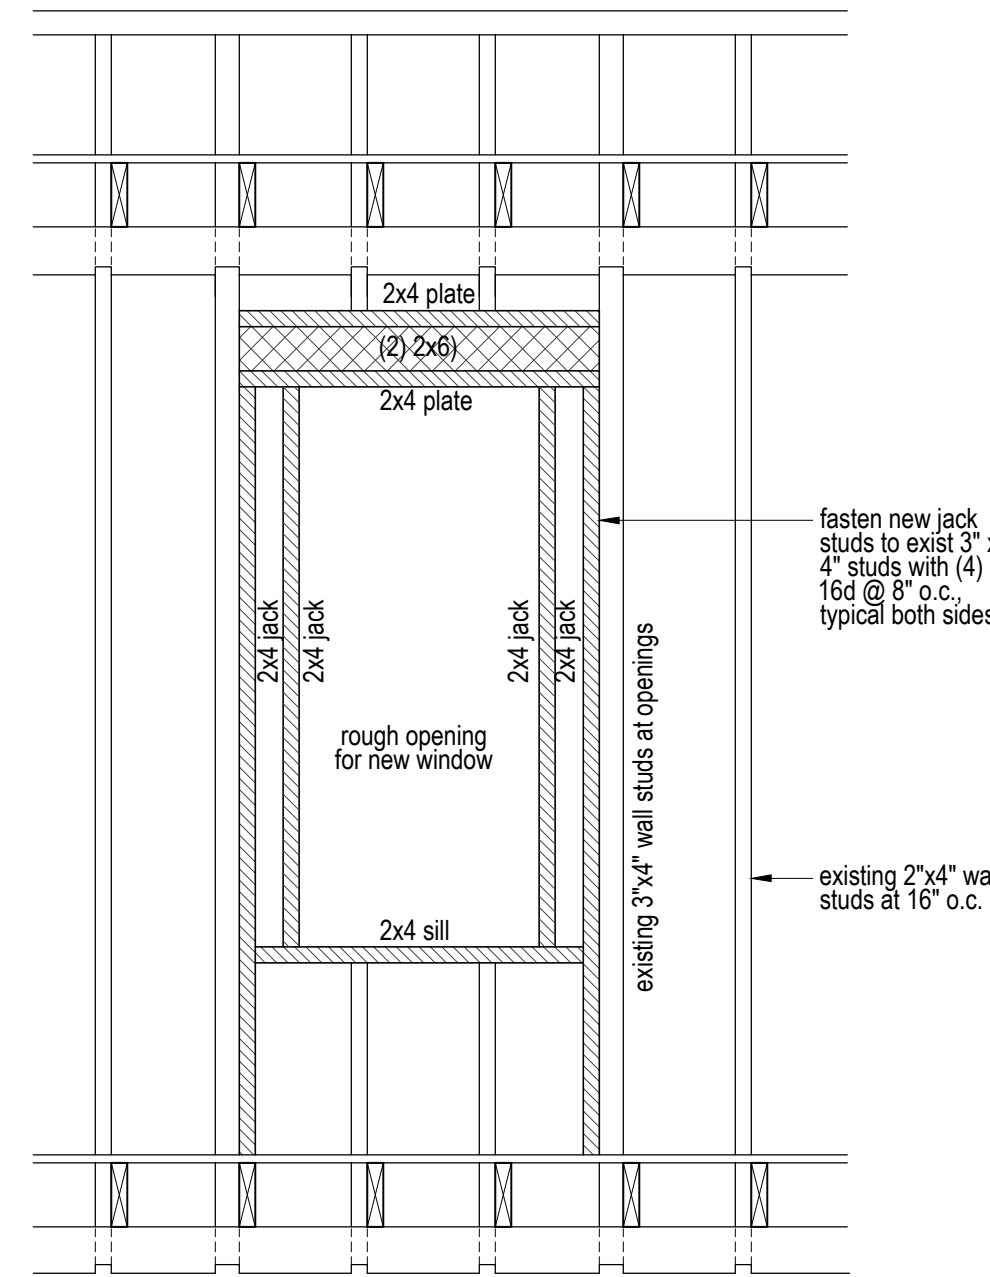

C Existing Opening with new window
1/2" = 1'-0"

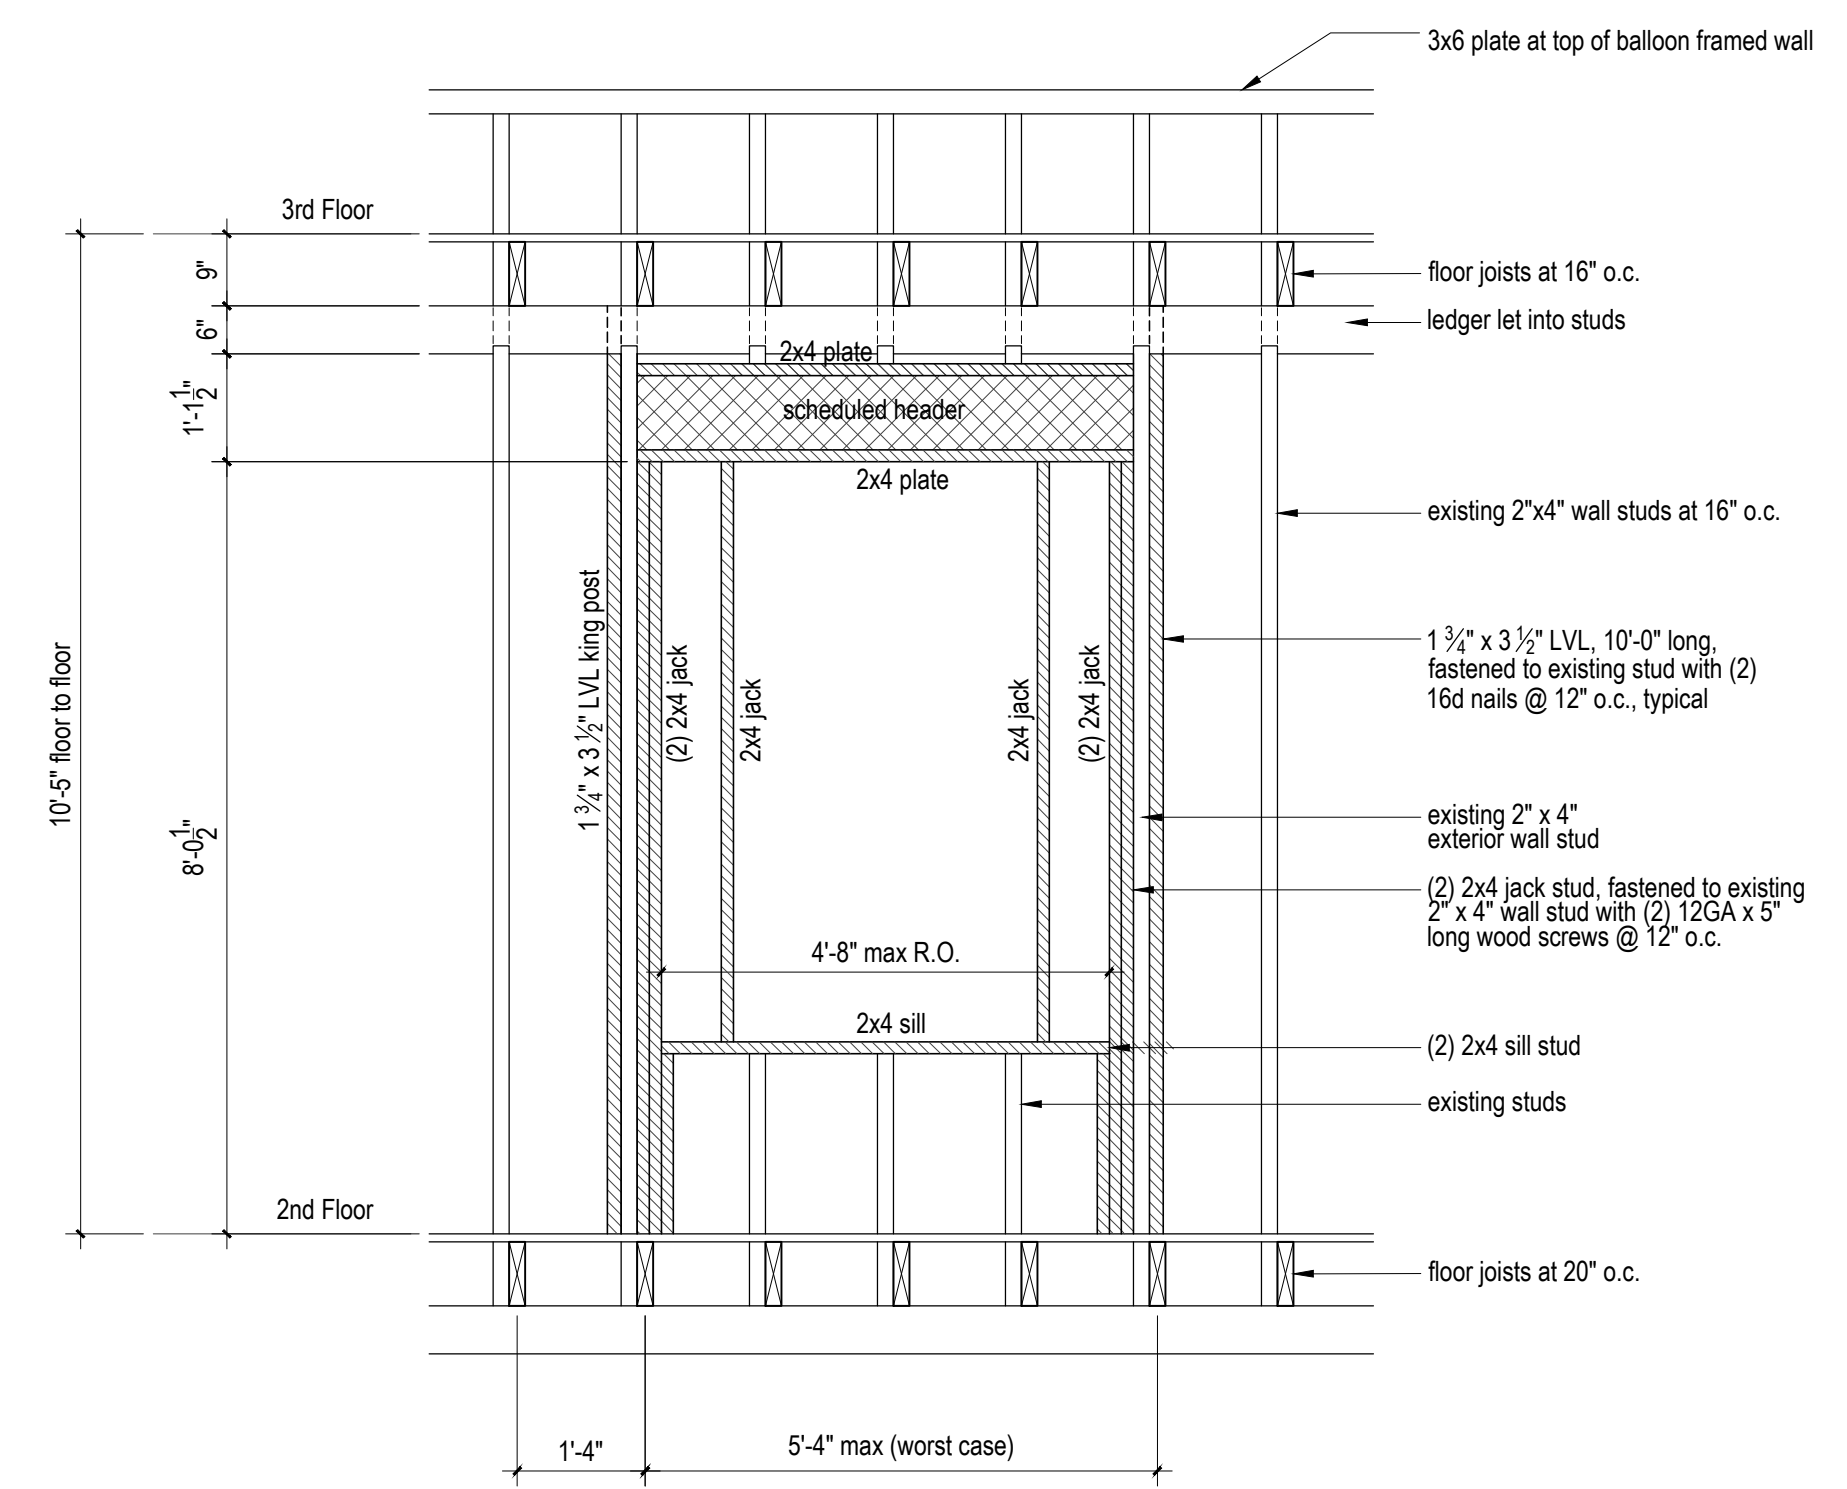

A New Opening in Exterior Wall
1/2" = 1'-0"

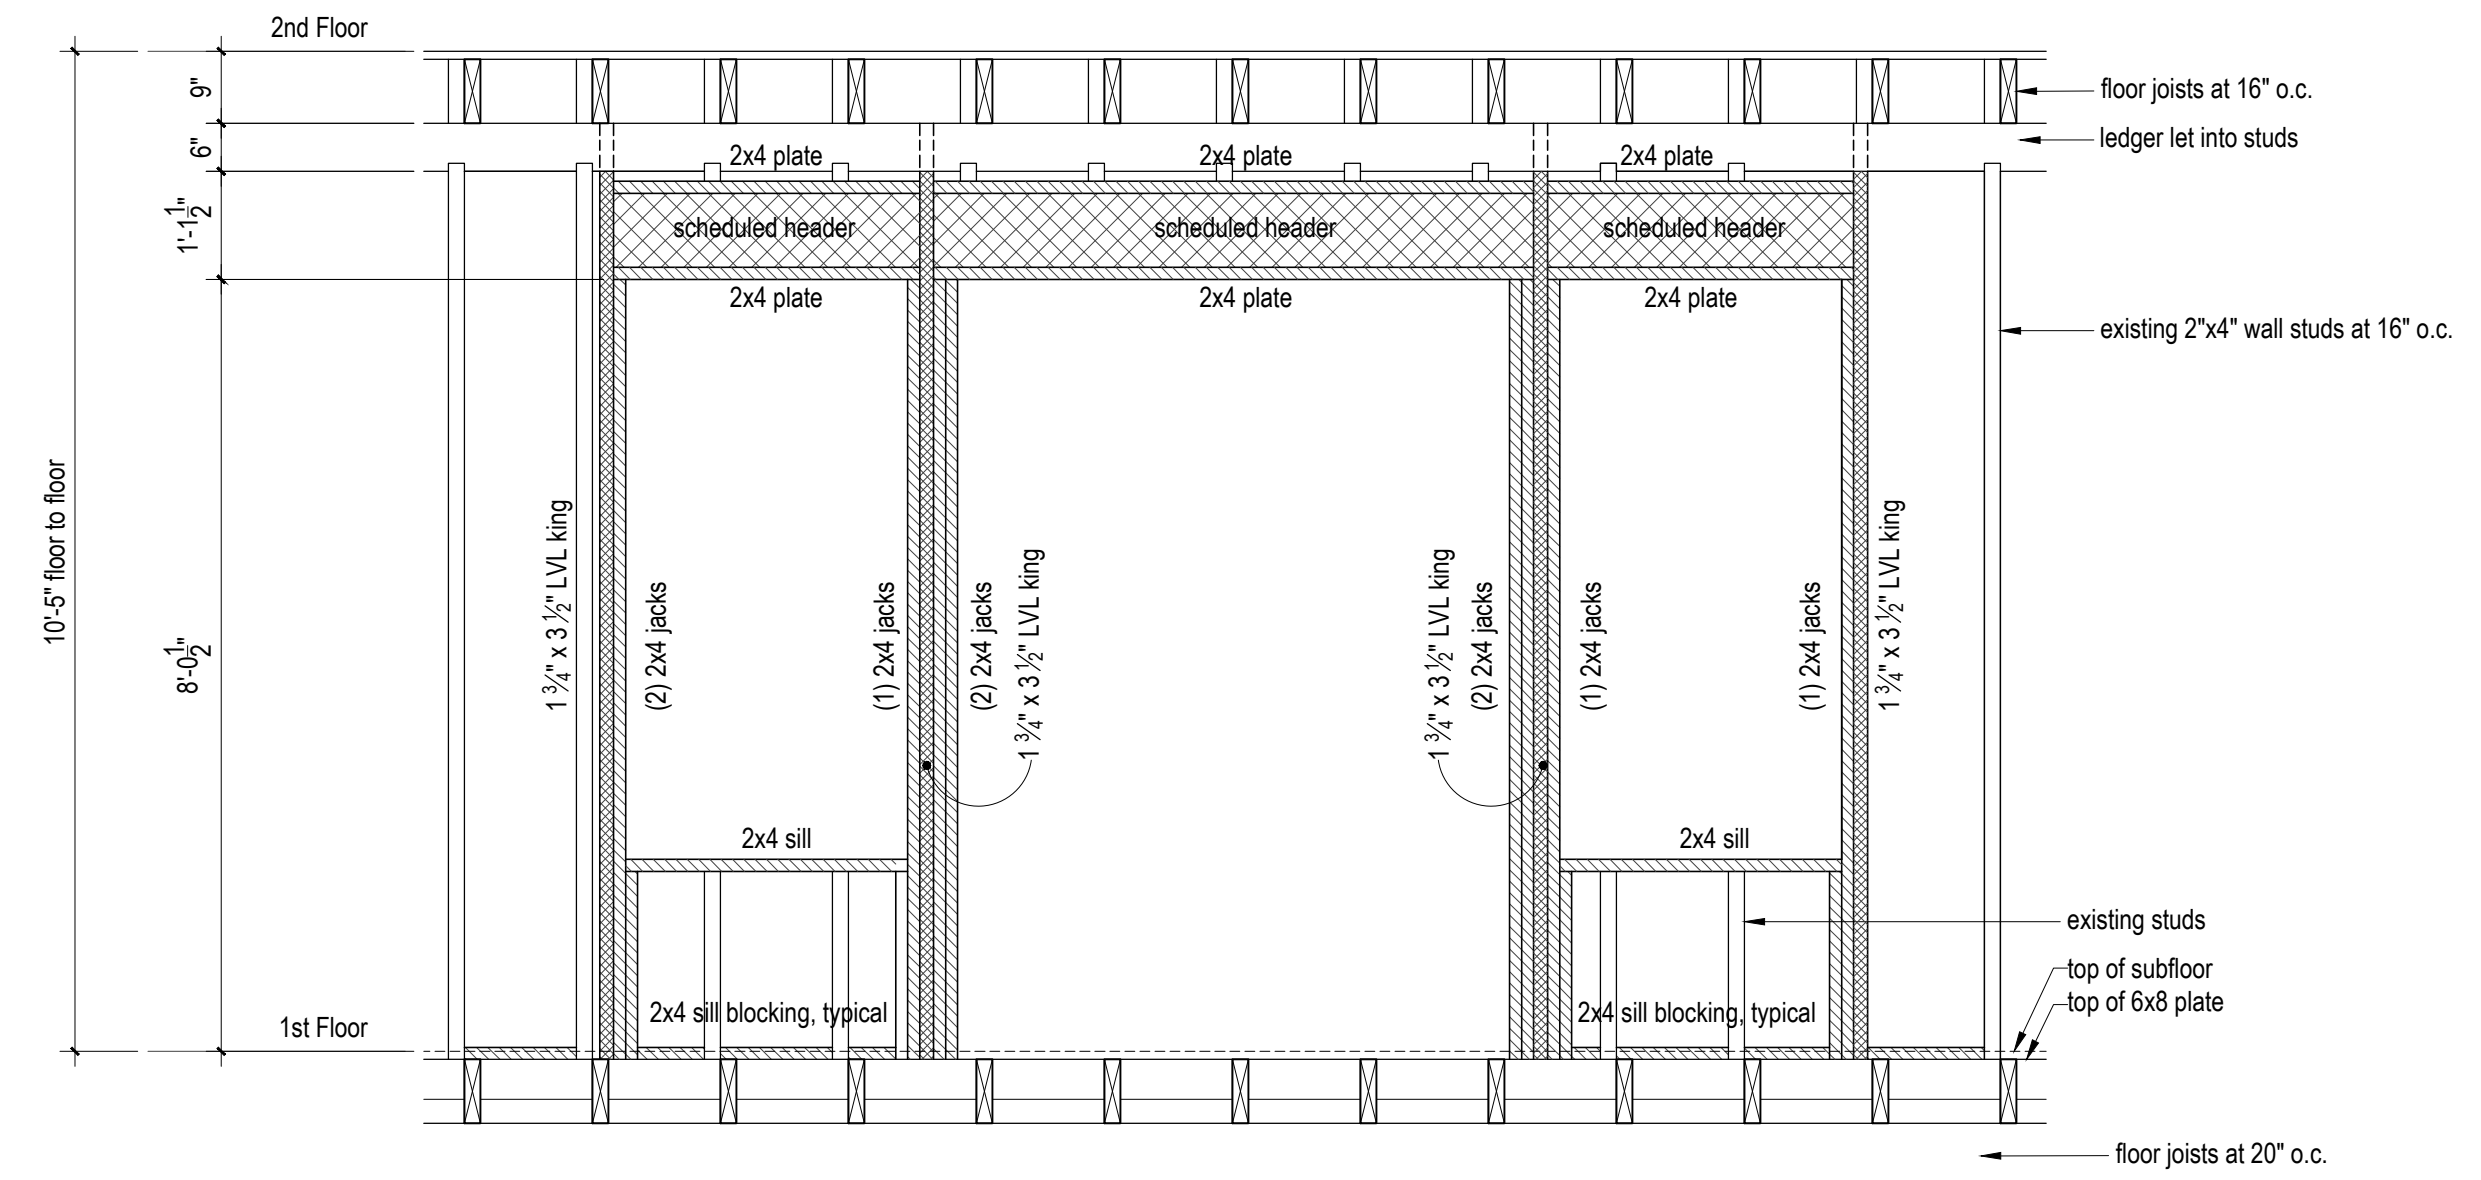

C New Opening in Exterior Wall at French Doors
1/2" = 1'-0"