



1 Existing and Demolition Cross Section
1/4"=1'-0"

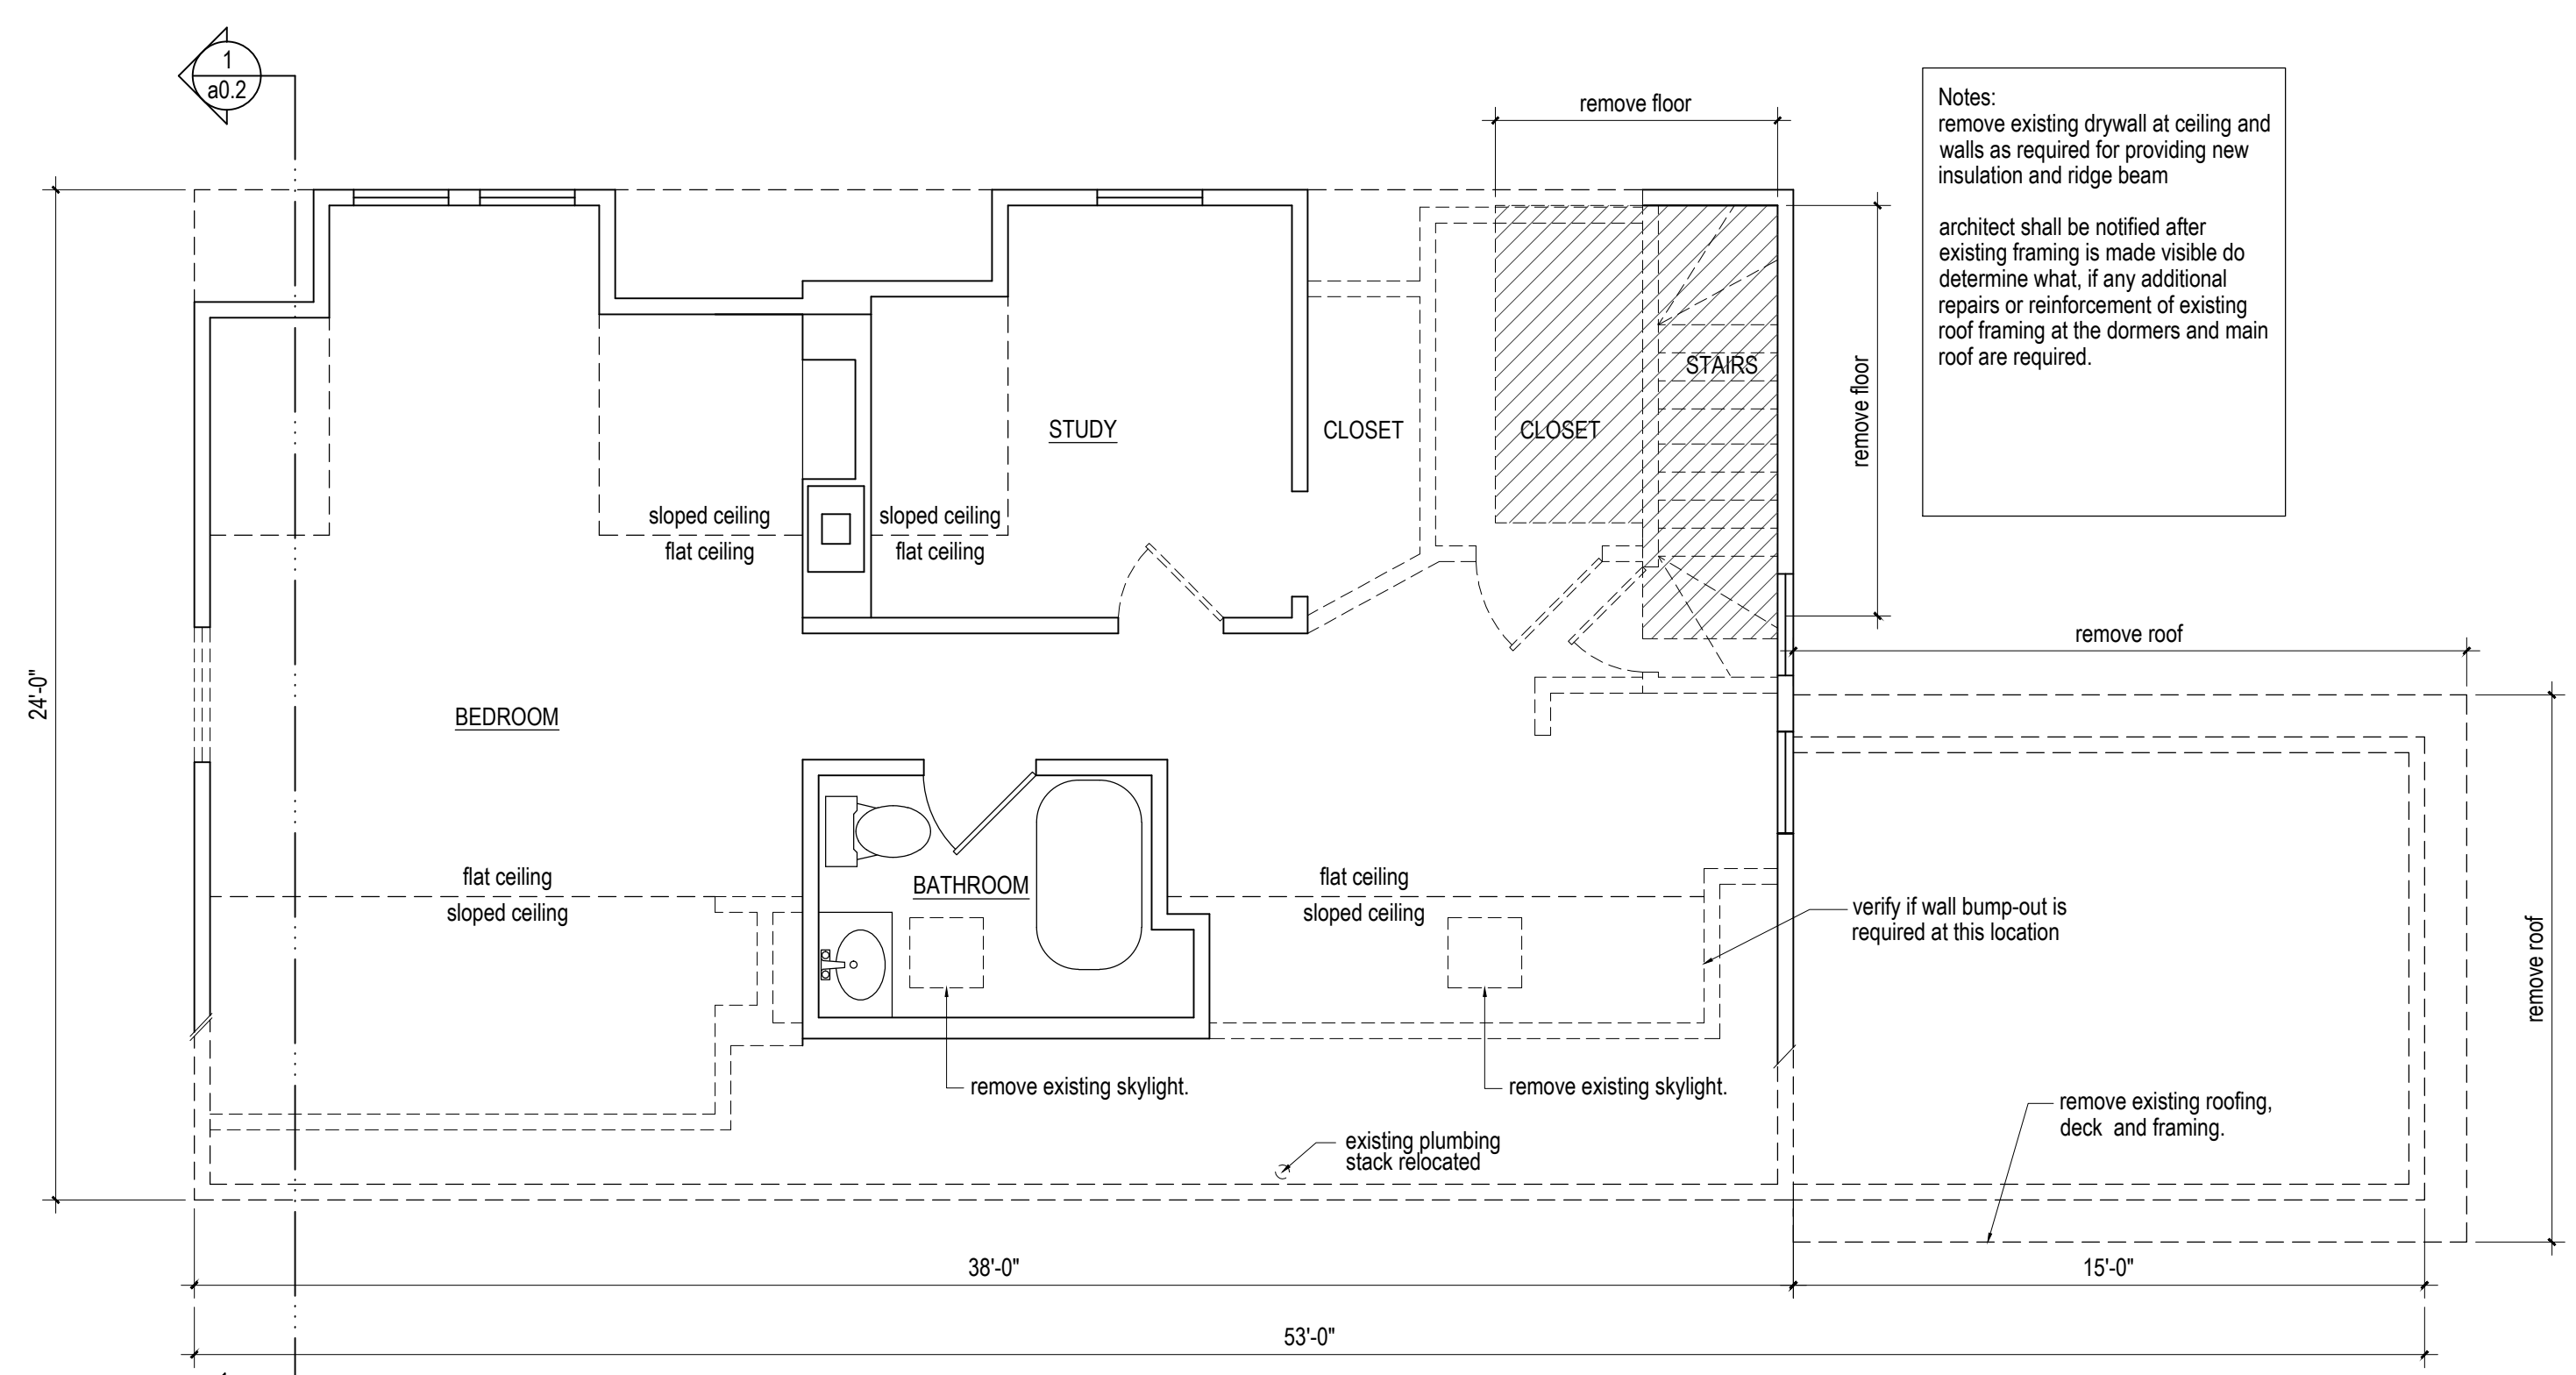

3rd floor existing and demolition plan
1/4"=1'-0"

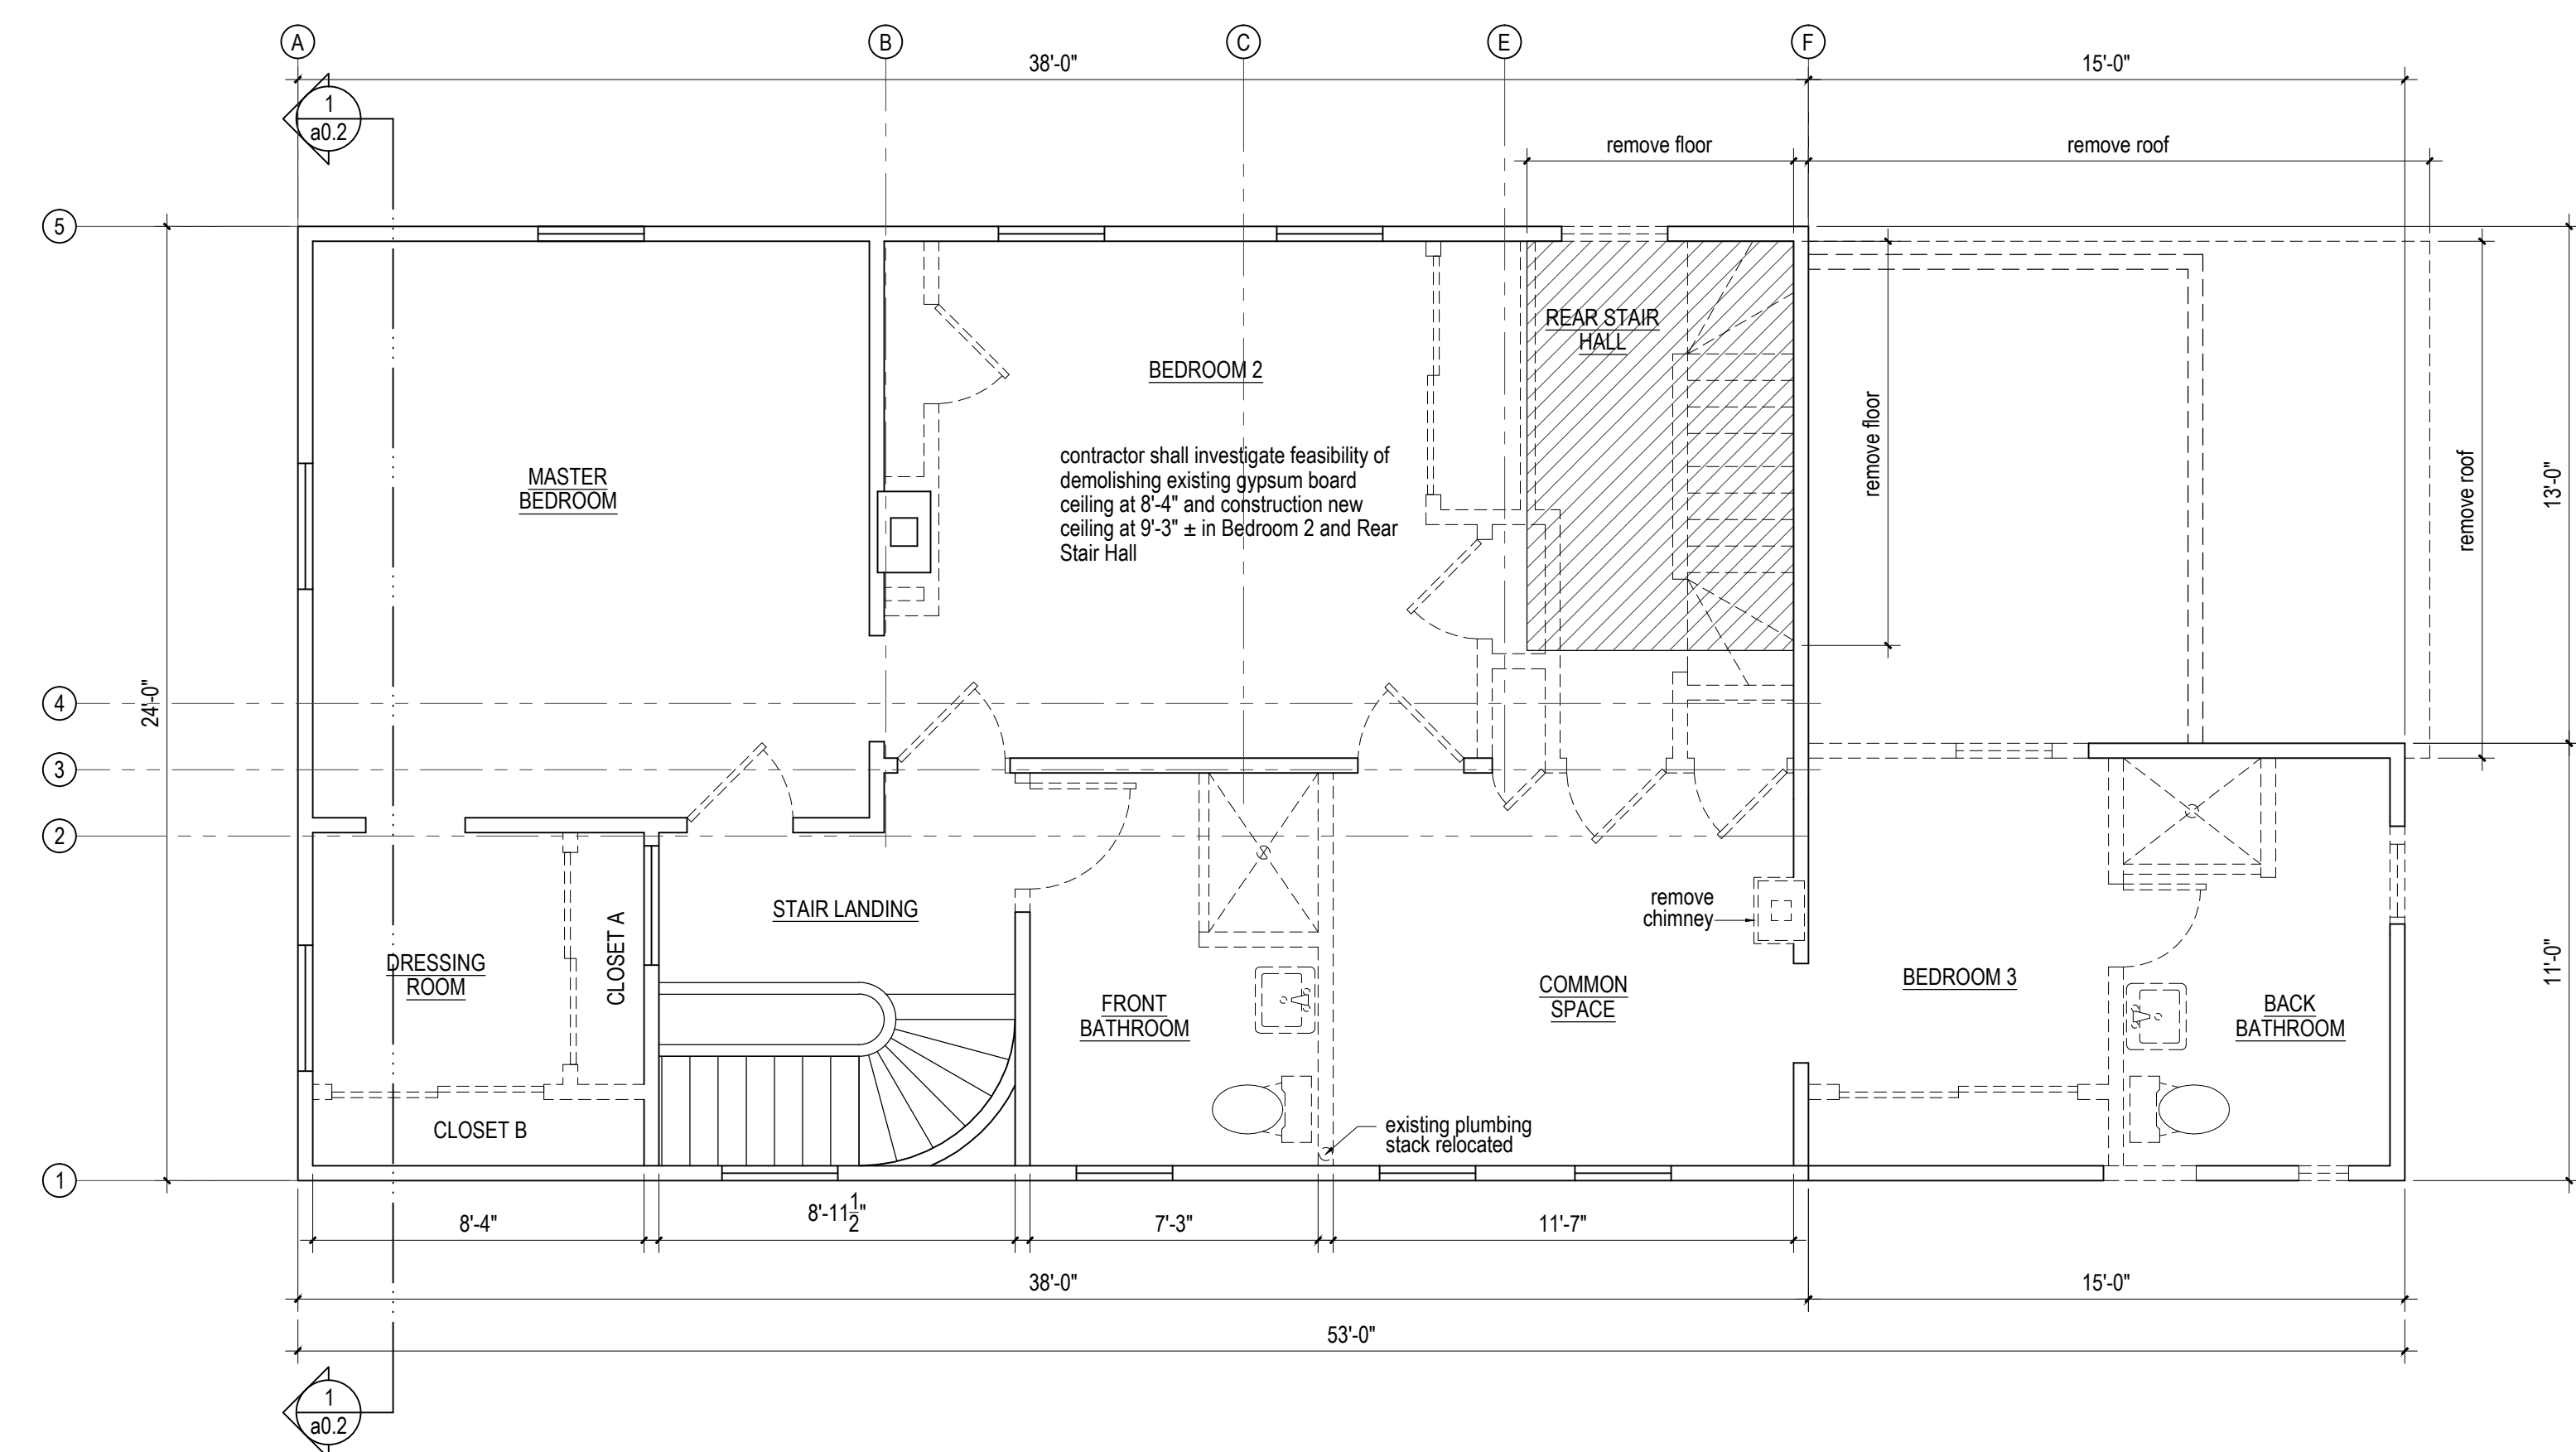

2nd floor existing and demolition plan
1/4"=1'-0"

