


A Roof Eave Trim
1-1/2" = 1'-0"



2 North (alley) Exterior Elevation :
1/4" = 1'-0"

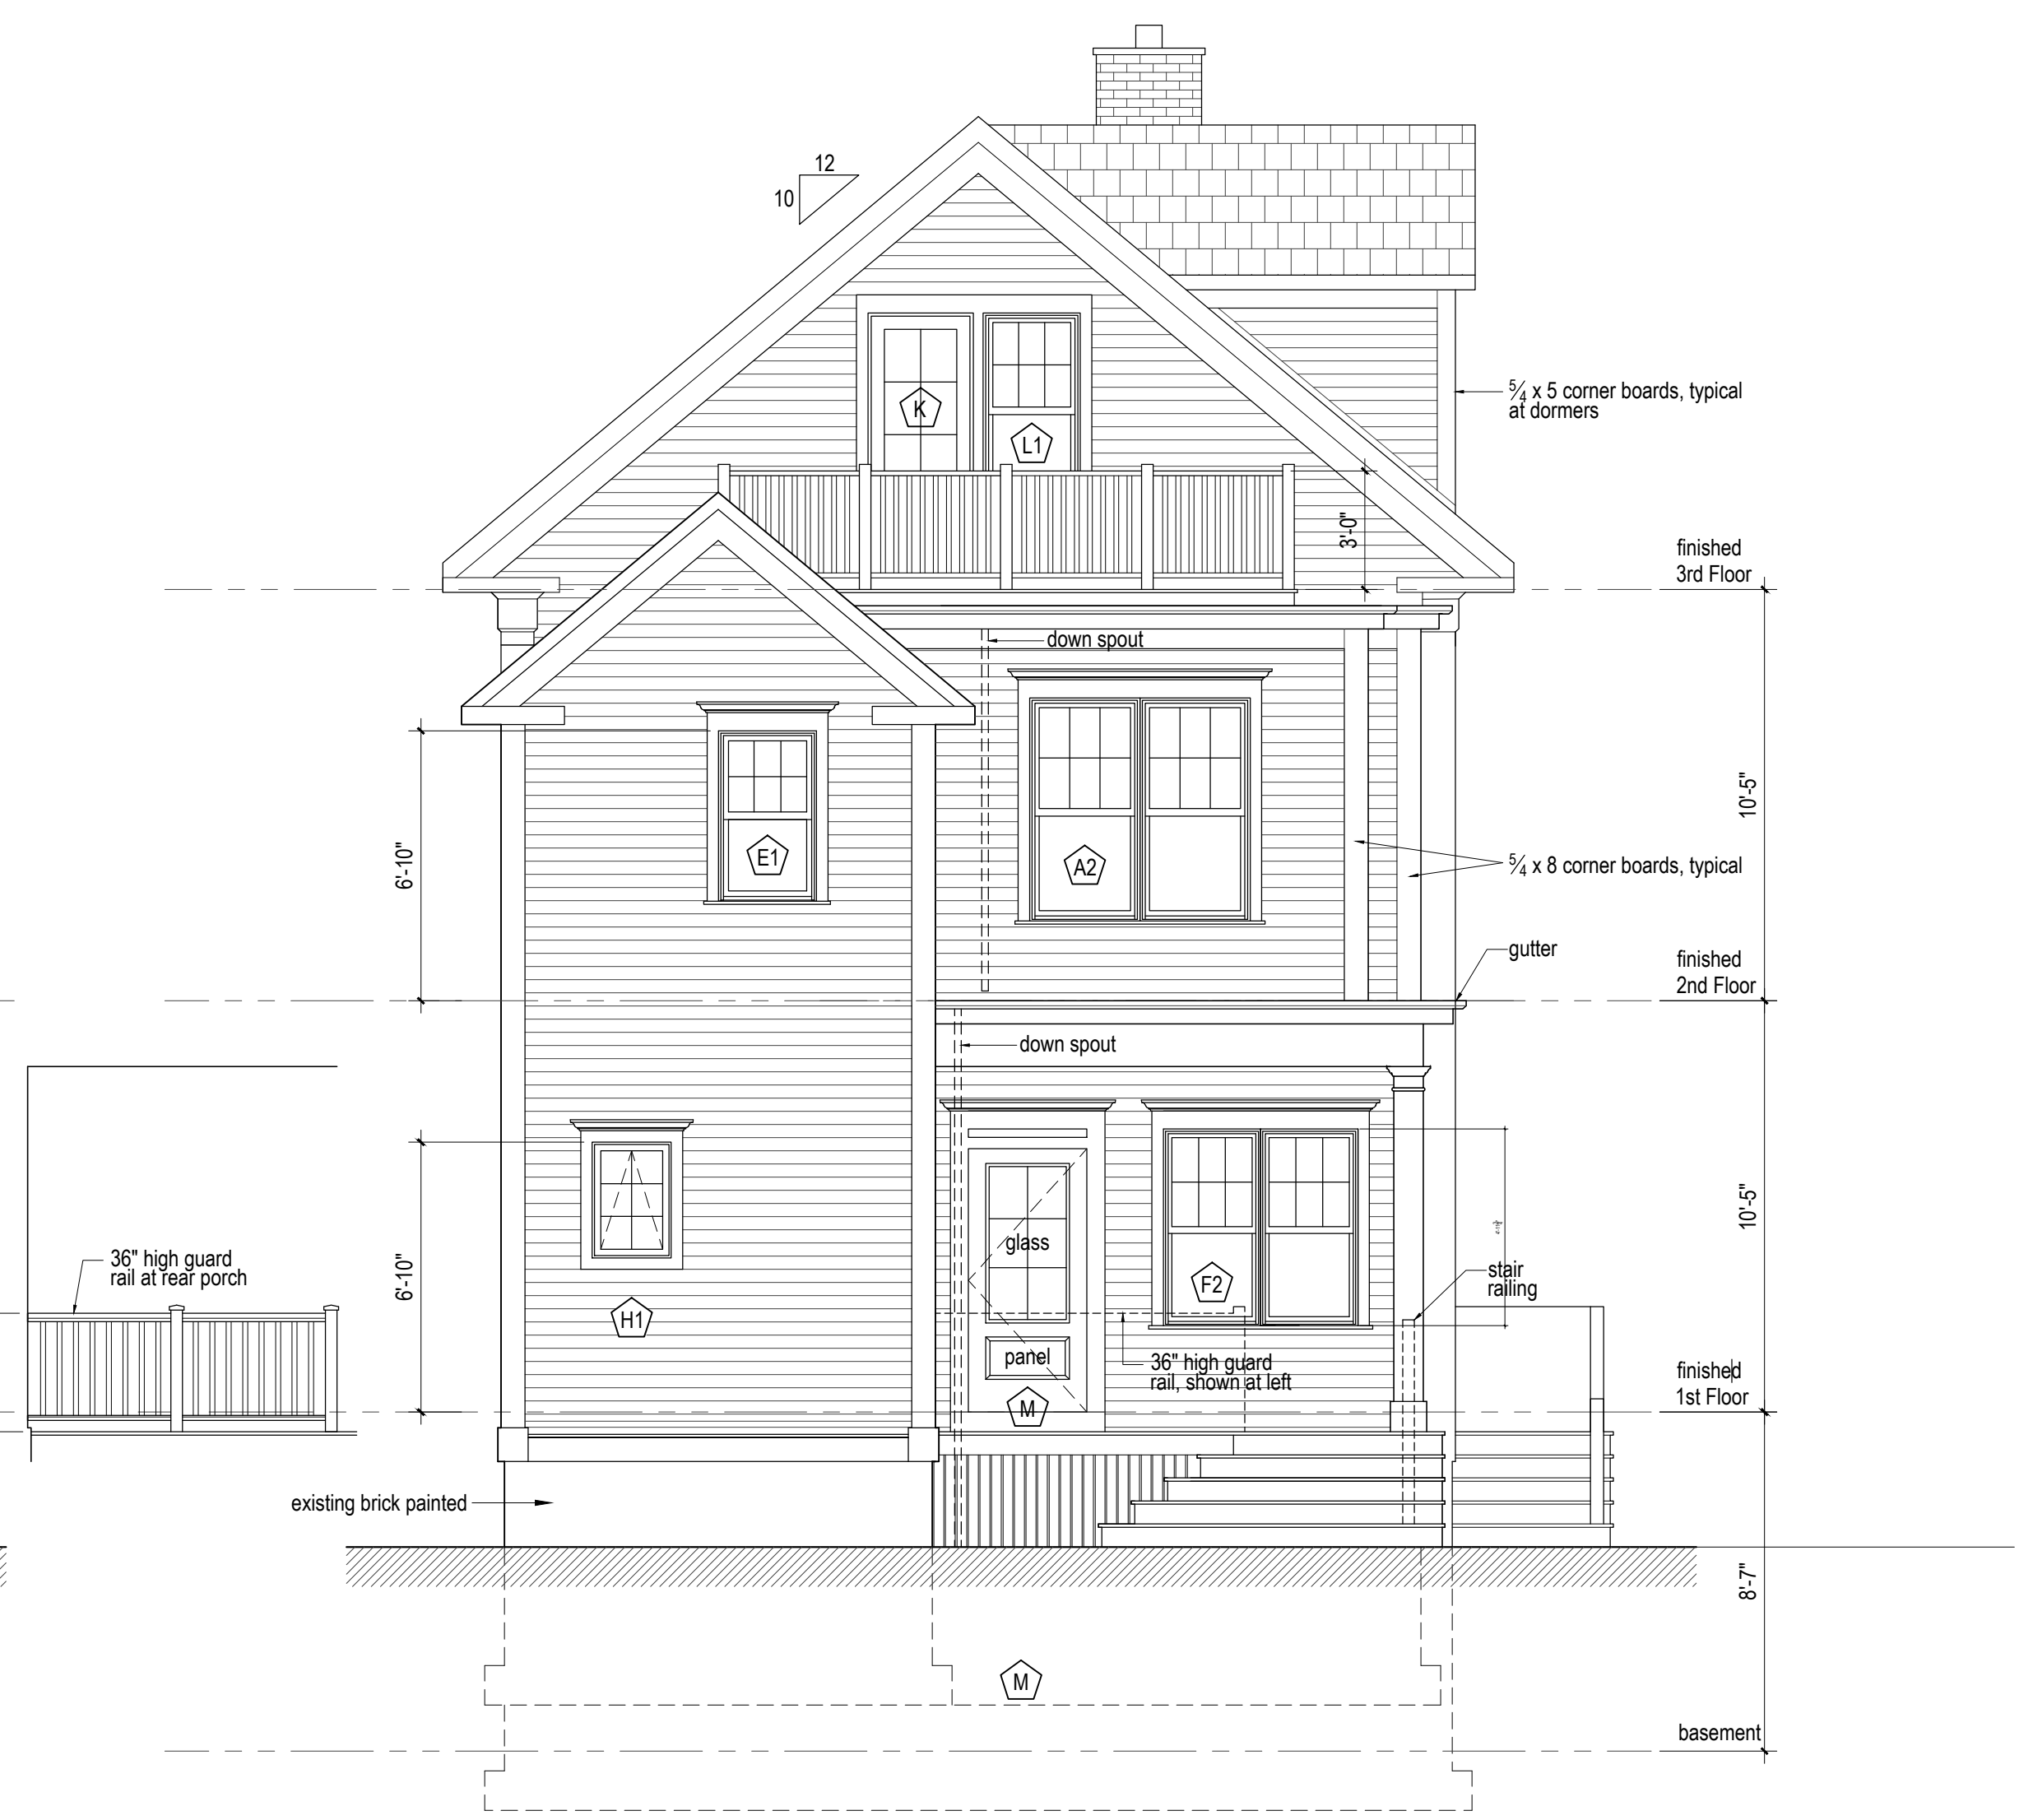

1 West (rear) Exterior Elevation :
1/4" = 1'-0"