




26 crown
full scale

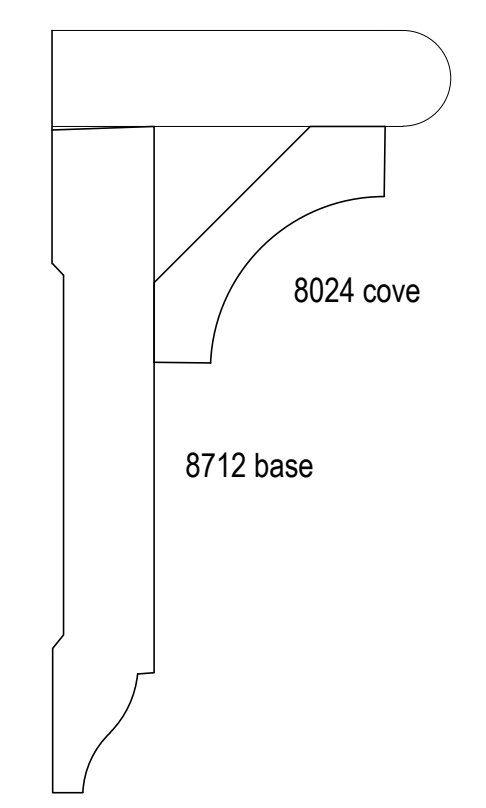


25 apron
full scale

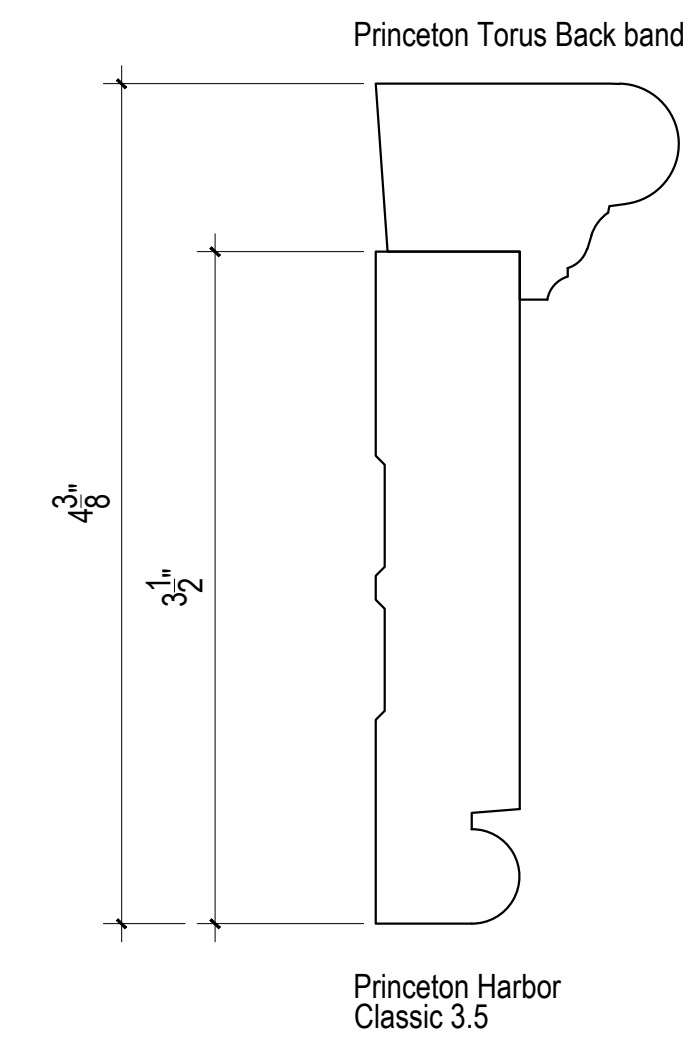


24 head, jamb,
full scale

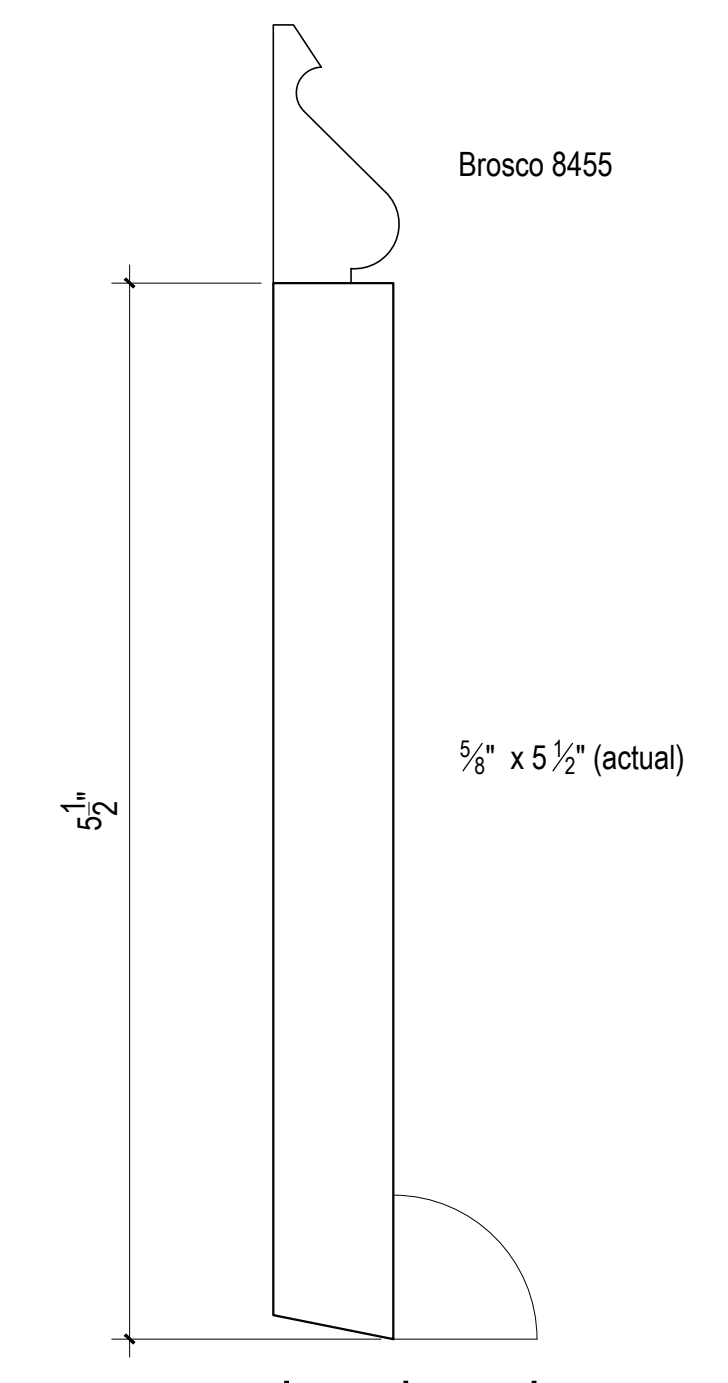


23 baseboard
full scale

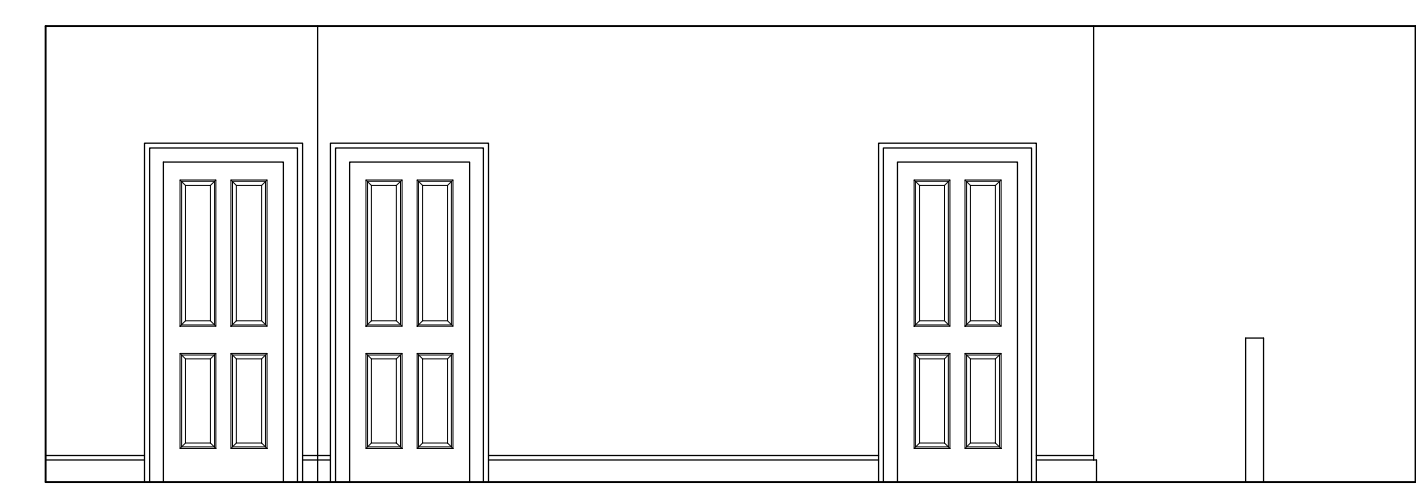


22 2nd floor hall (south)
1/4" = 1'-0"

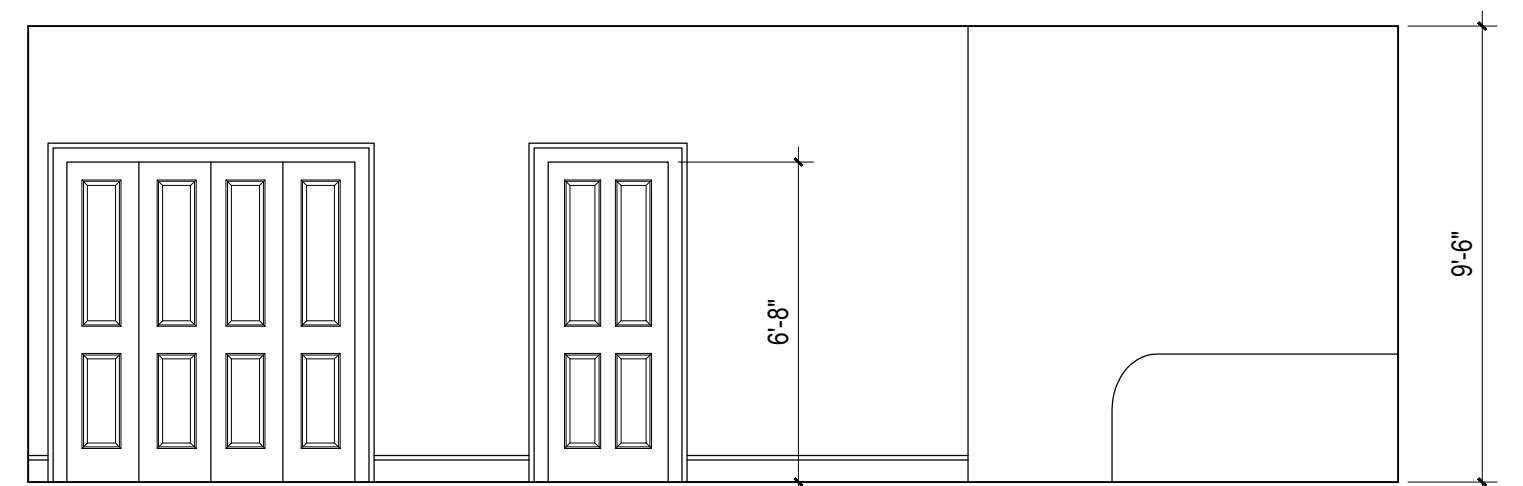


21 2nd floor hall (north)
1/4" = 1'-0"

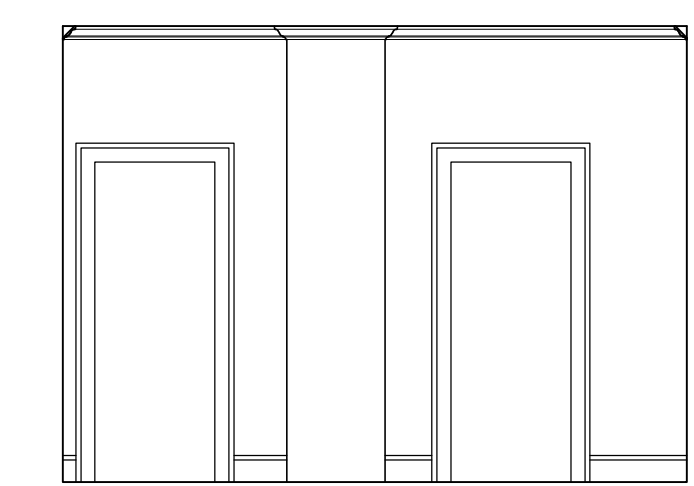

20 Dining Room (east)
1/4" = 1'-0"

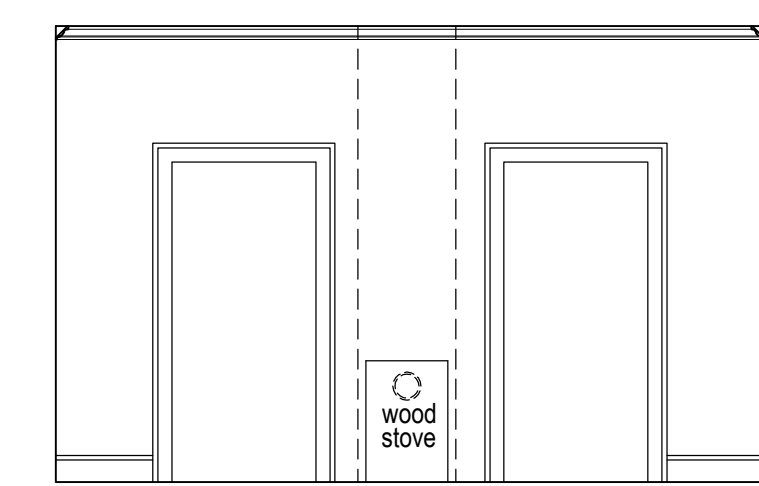


19 Gathering Room (west)
1/4" = 1'-0"

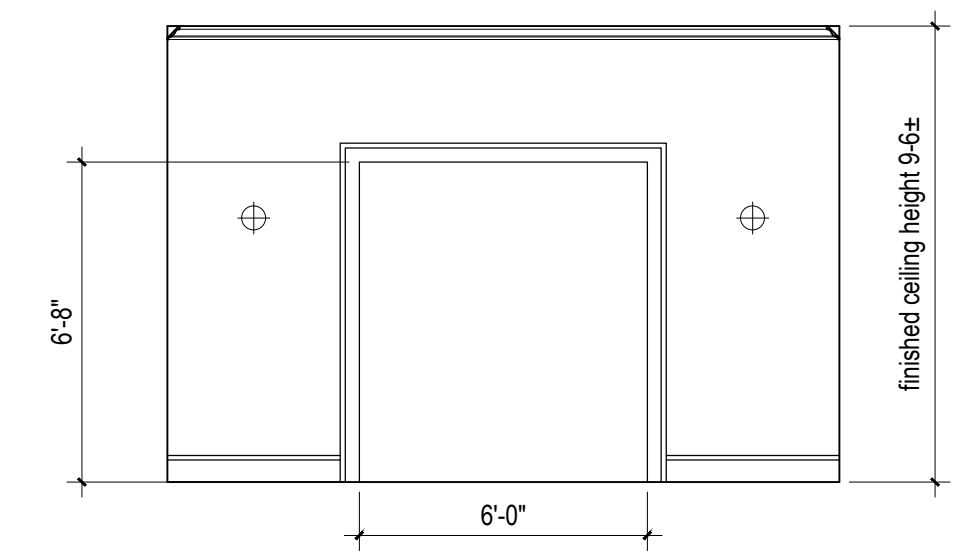


18 Gathering Room (north)
1/4" = 1'-0"




17 Kitchen (north)
1/4" = 1'-0"

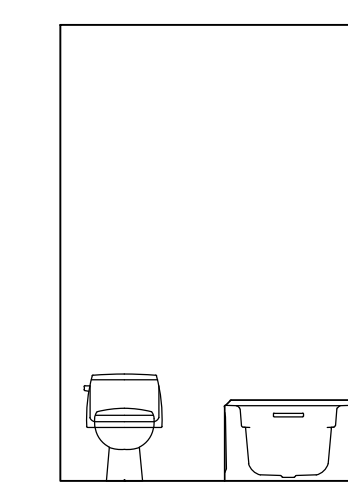


16 Tub Room (east)
1/4" = 1'-0"

 


15 Tub Room (south)
1/4" = 1'-0"

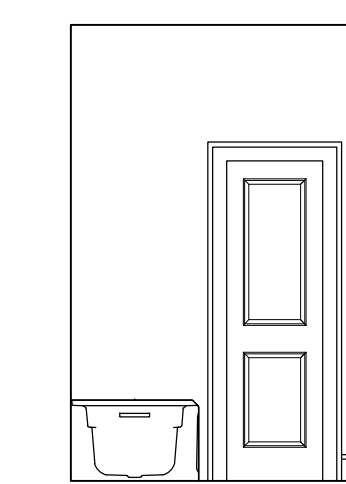


14 Tub Room (west)
1/4" = 1'-0"

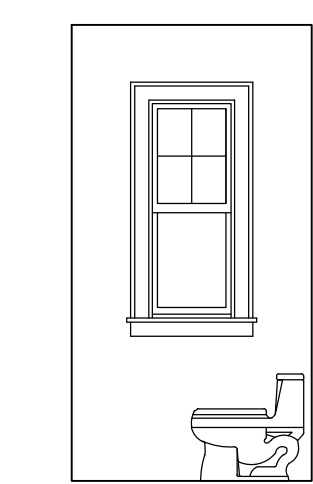


13 Tub Room (north)
1/4" = 1'-0"

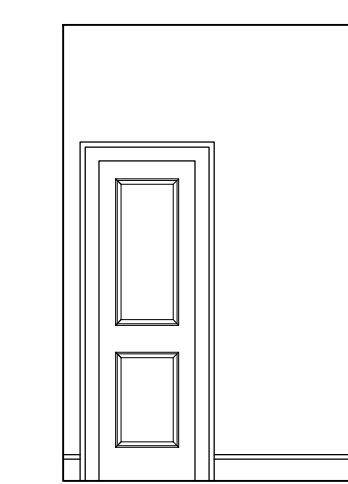


12 Kid's Bath (east)
1/4" = 1'-0"

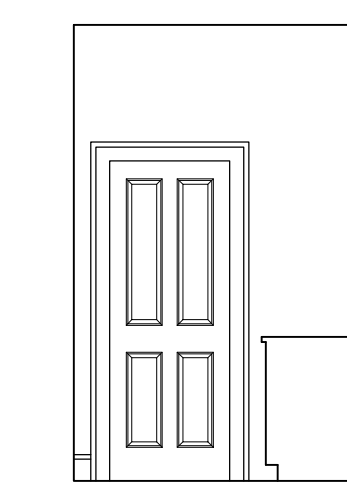


11 Kid's Bath (south)
1/4" = 1'-0"

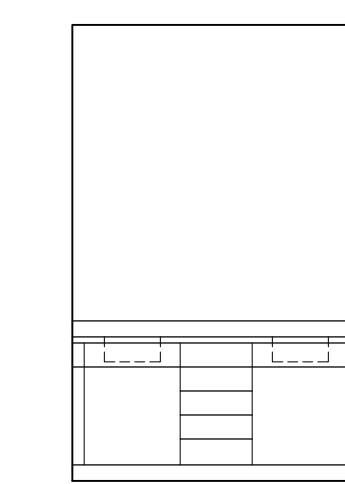


10 Kid's Bath (west)
1/4" = 1'-0"

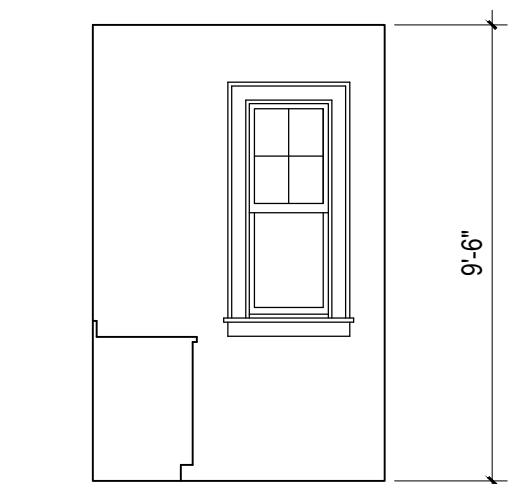


09 Kid's Bath (north)
1/4" = 1'-0"

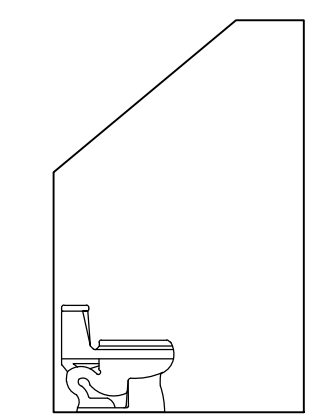


08 3rd Floor Bathroom (east)
1/4" = 1'-0"

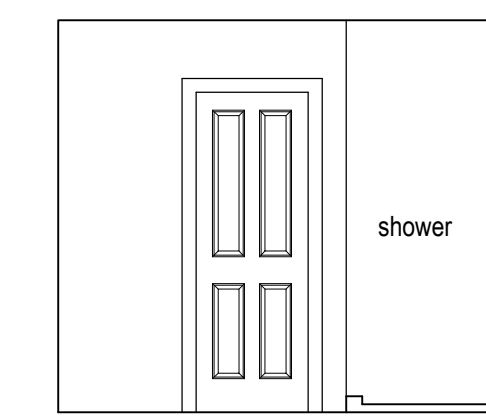


07 3rd Floor Bathroom (south)
1/4" = 1'-0"

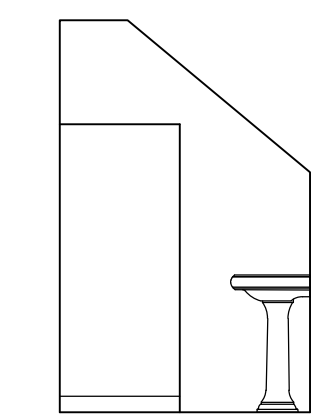


06 3rd Floor Bathroom (west)
1/4" = 1'-0"

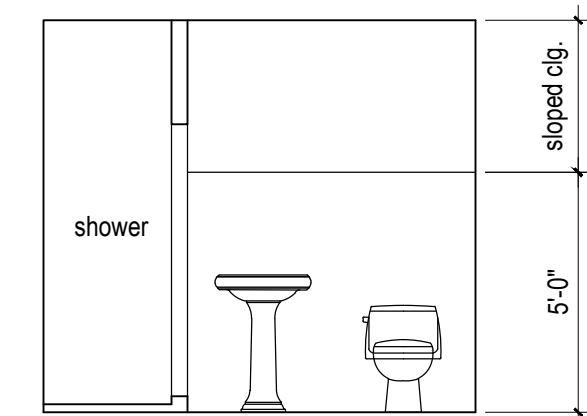


05 3rd Floor Bathroom (north)
1/4" = 1'-0"

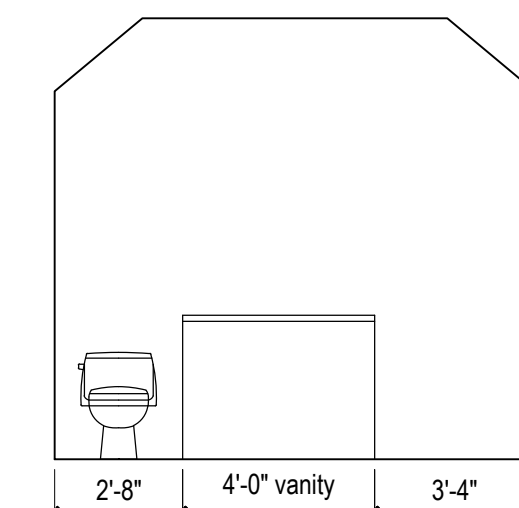


04 Master Bath (east)
1/4" = 1'-0"

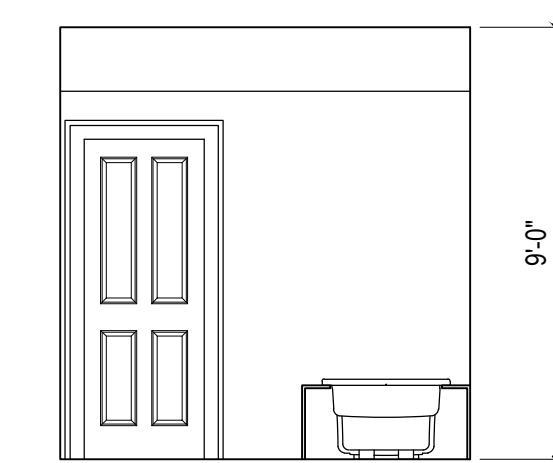

03 Master Bath (south)
1/4" = 1'-0"

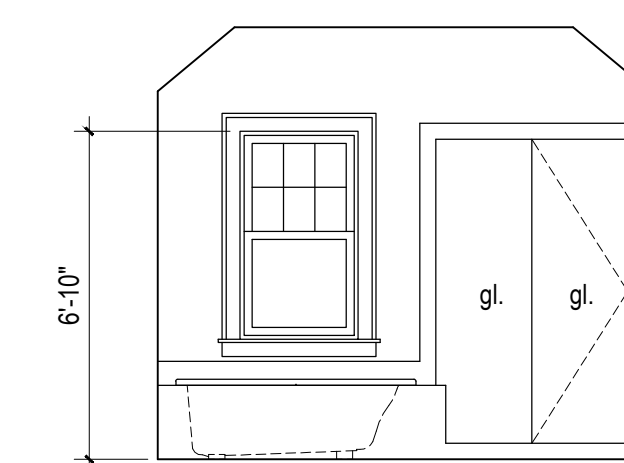

02 Master Bath (west)
1/4" = 1'-0"

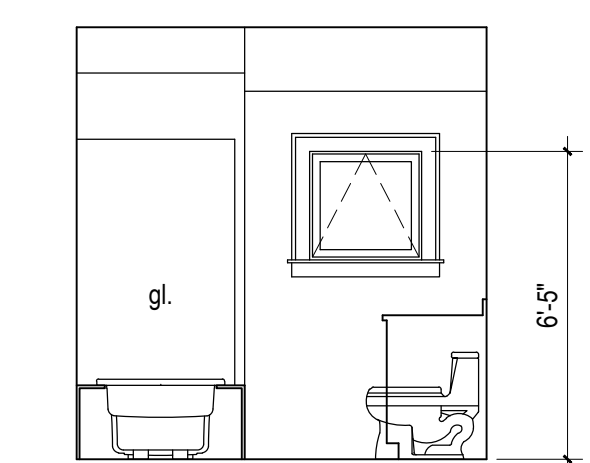

01 Master Bath (north)
1/4" = 1'-0"