



1 Existing and Demolition Cross Section  
1/4"=1'-0"

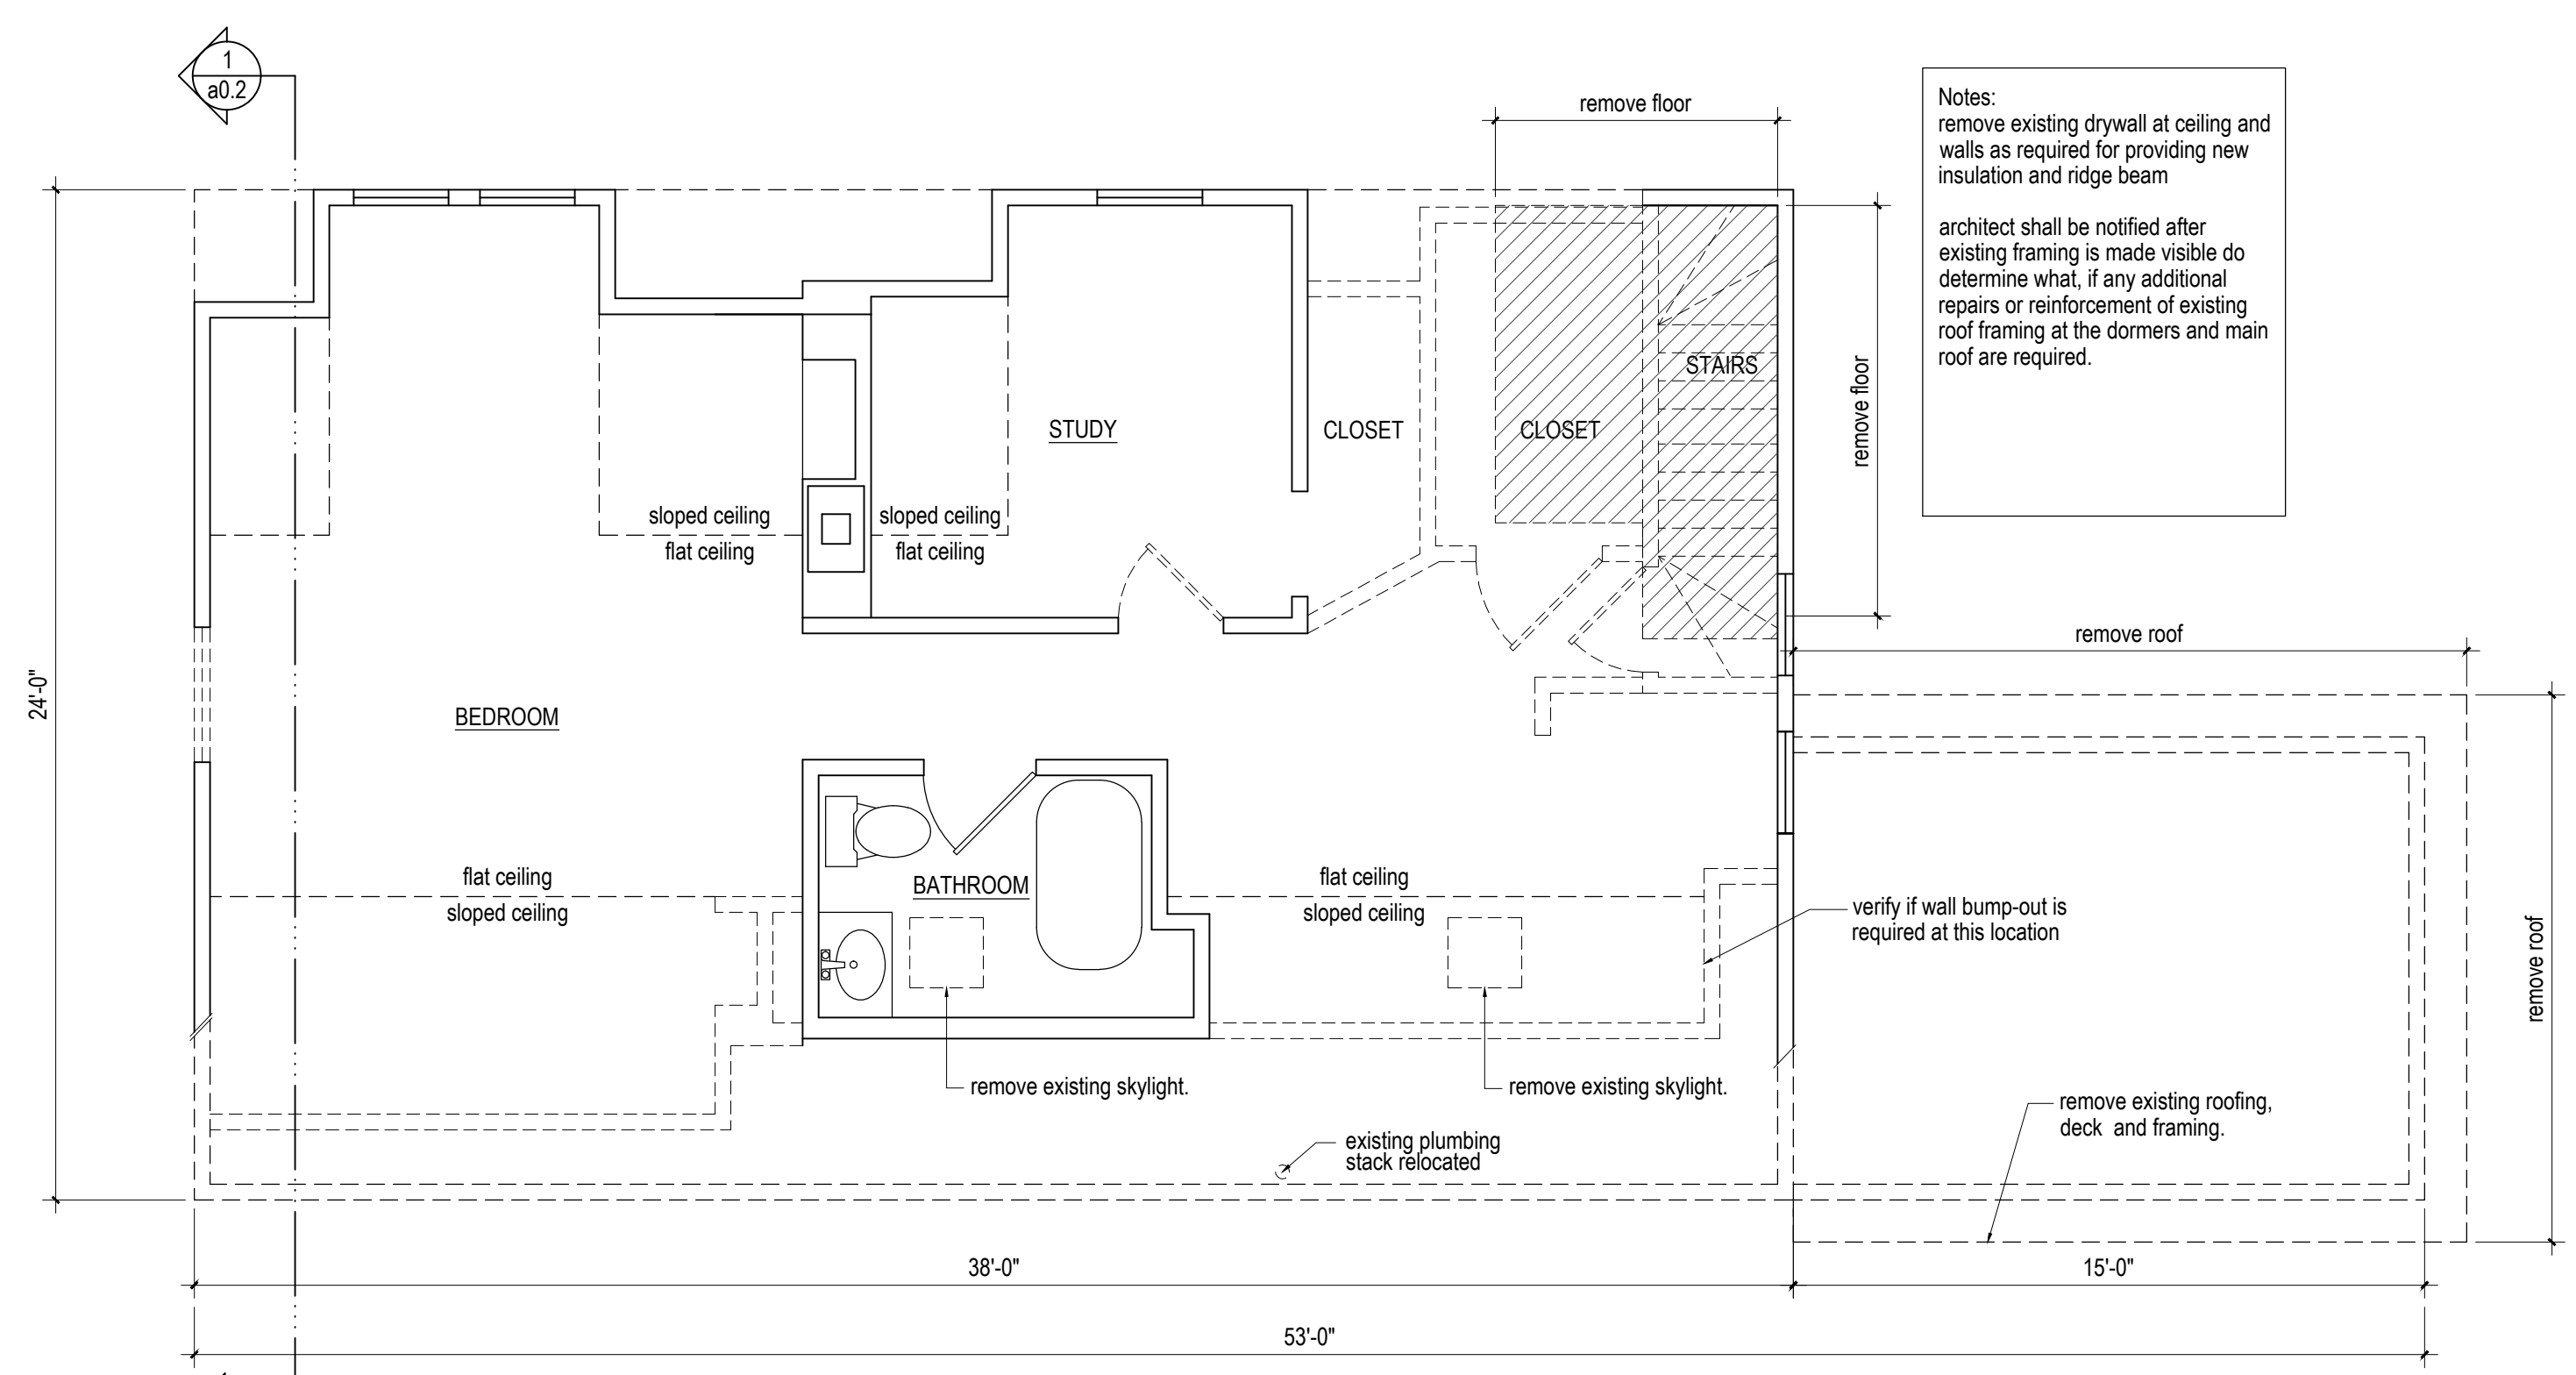

3rd floor existing and demolition plan  
1/4"=1'-0"

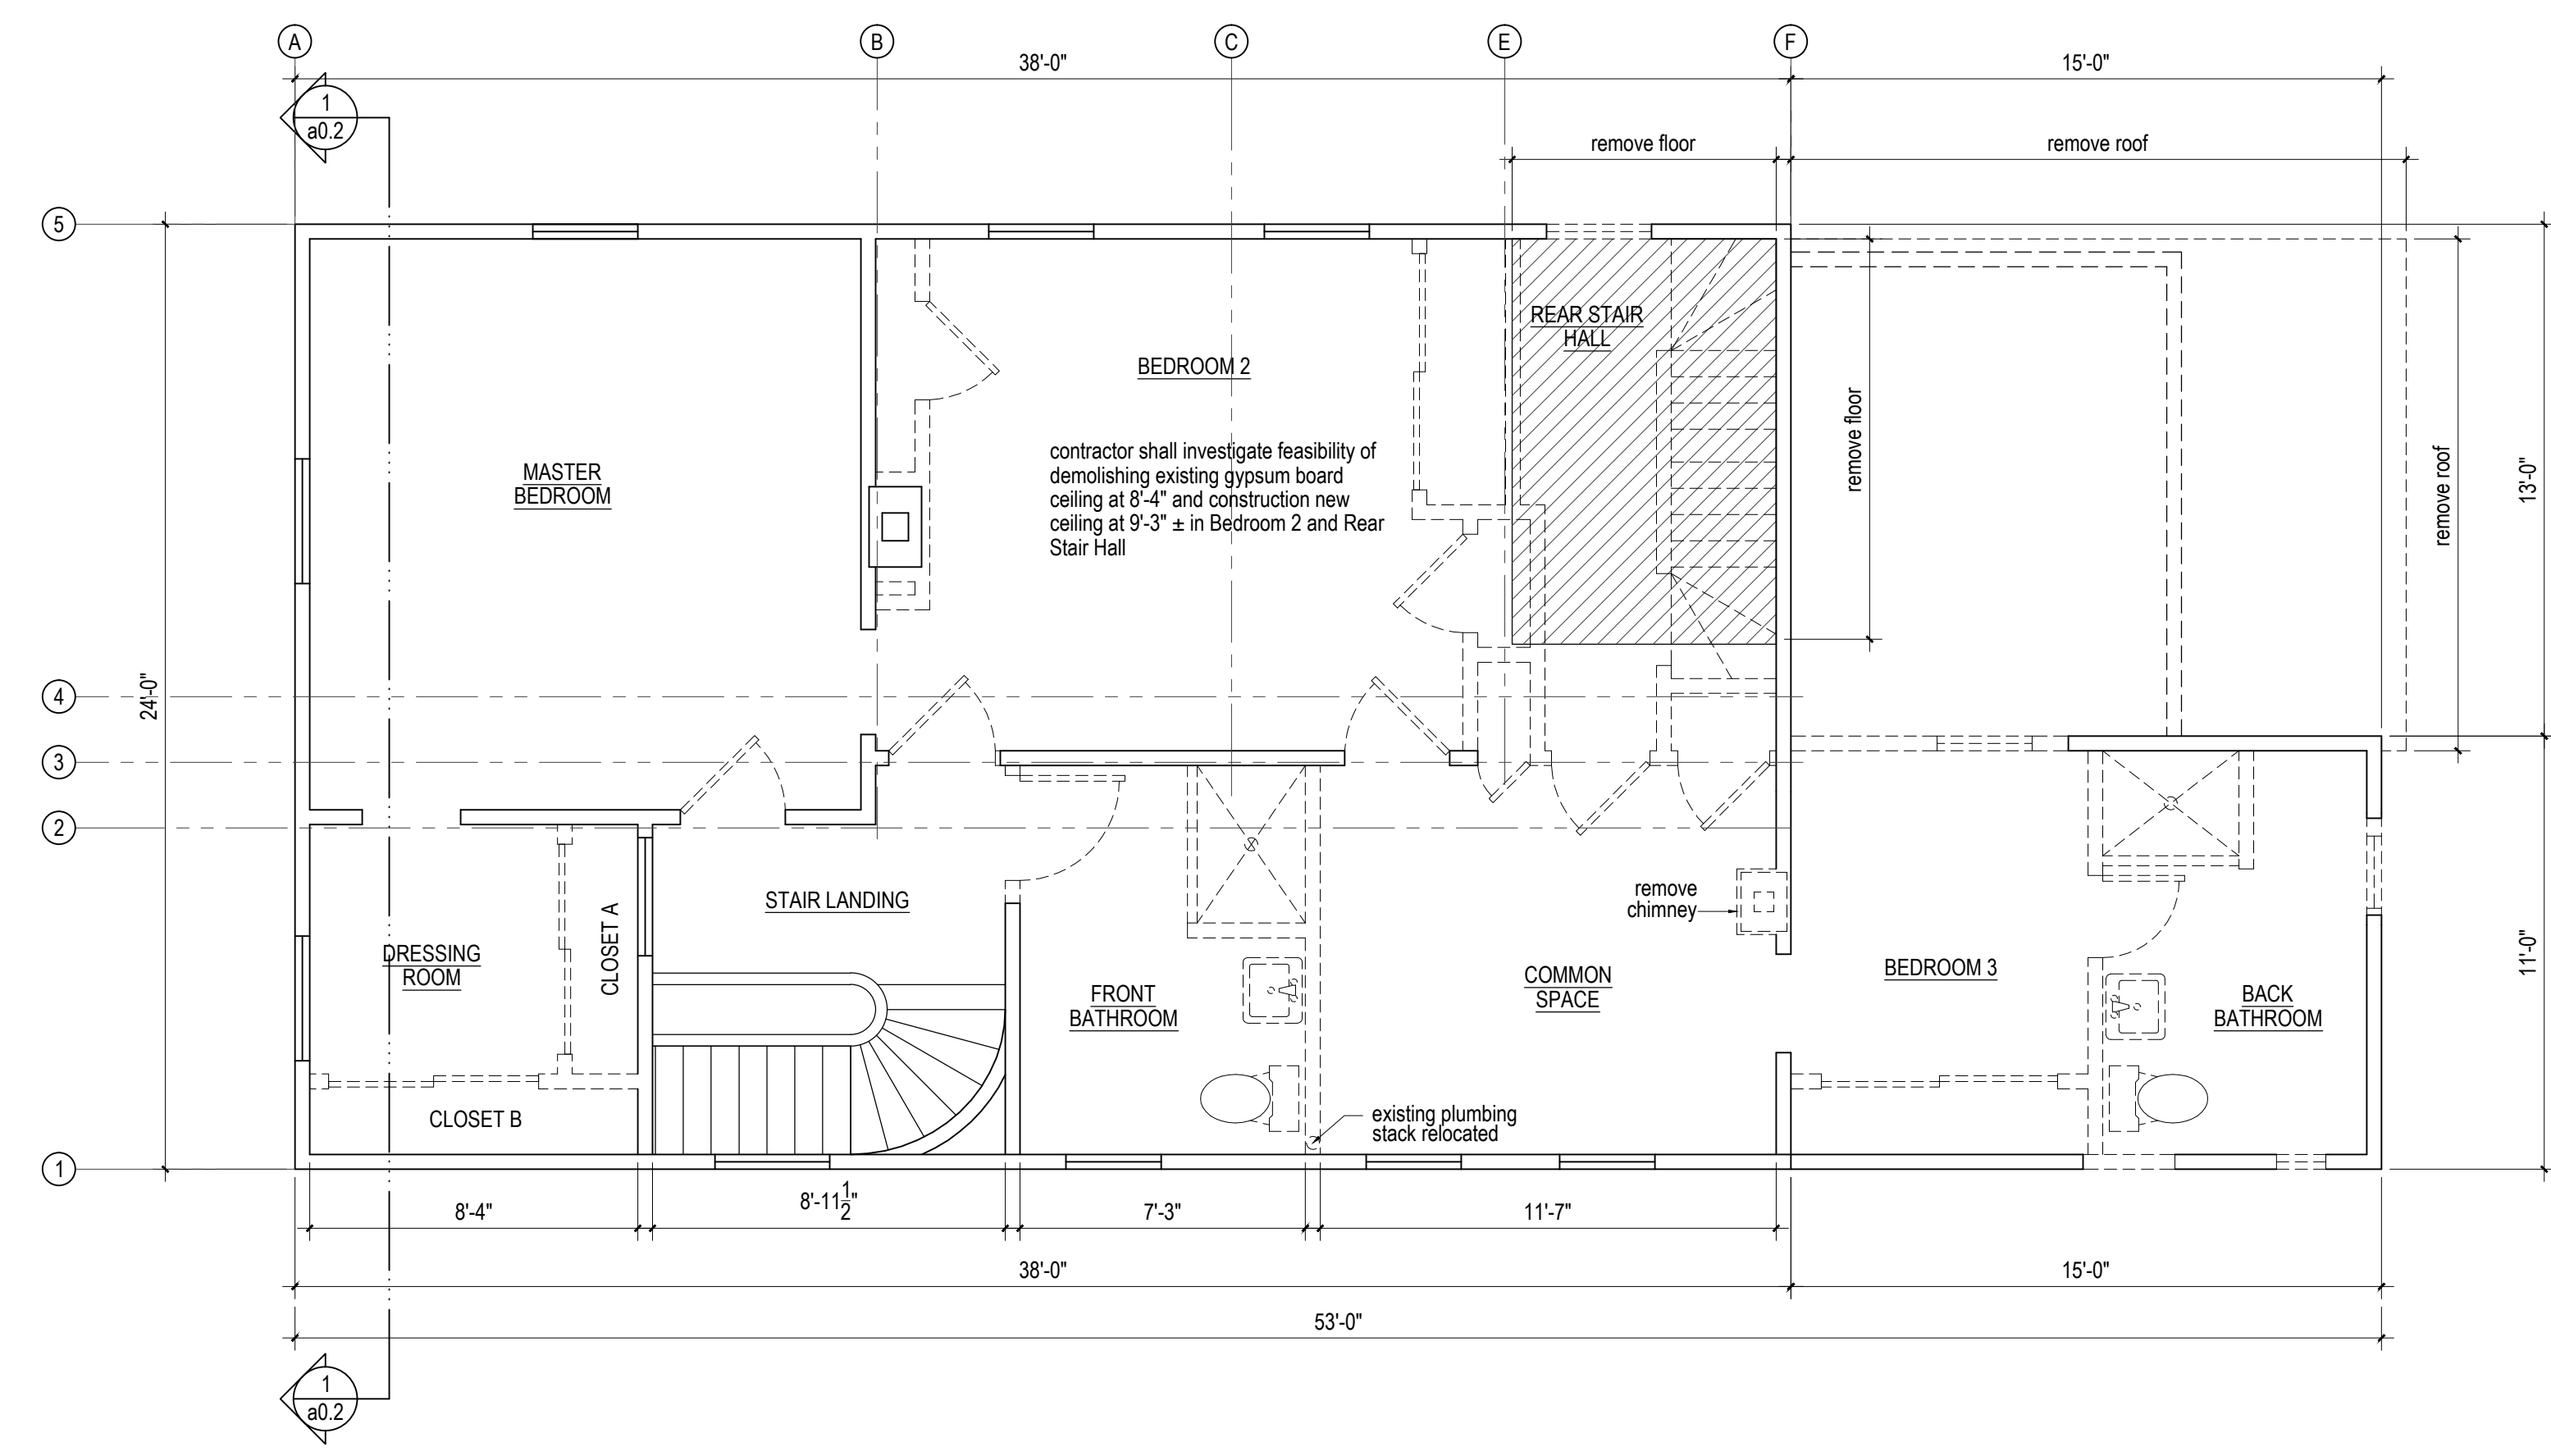

2nd floor existing and demolition plan  
1/4"=1'-0"

