


2 North (alley) Exterior Elevation:
1/4" = 1'-0"

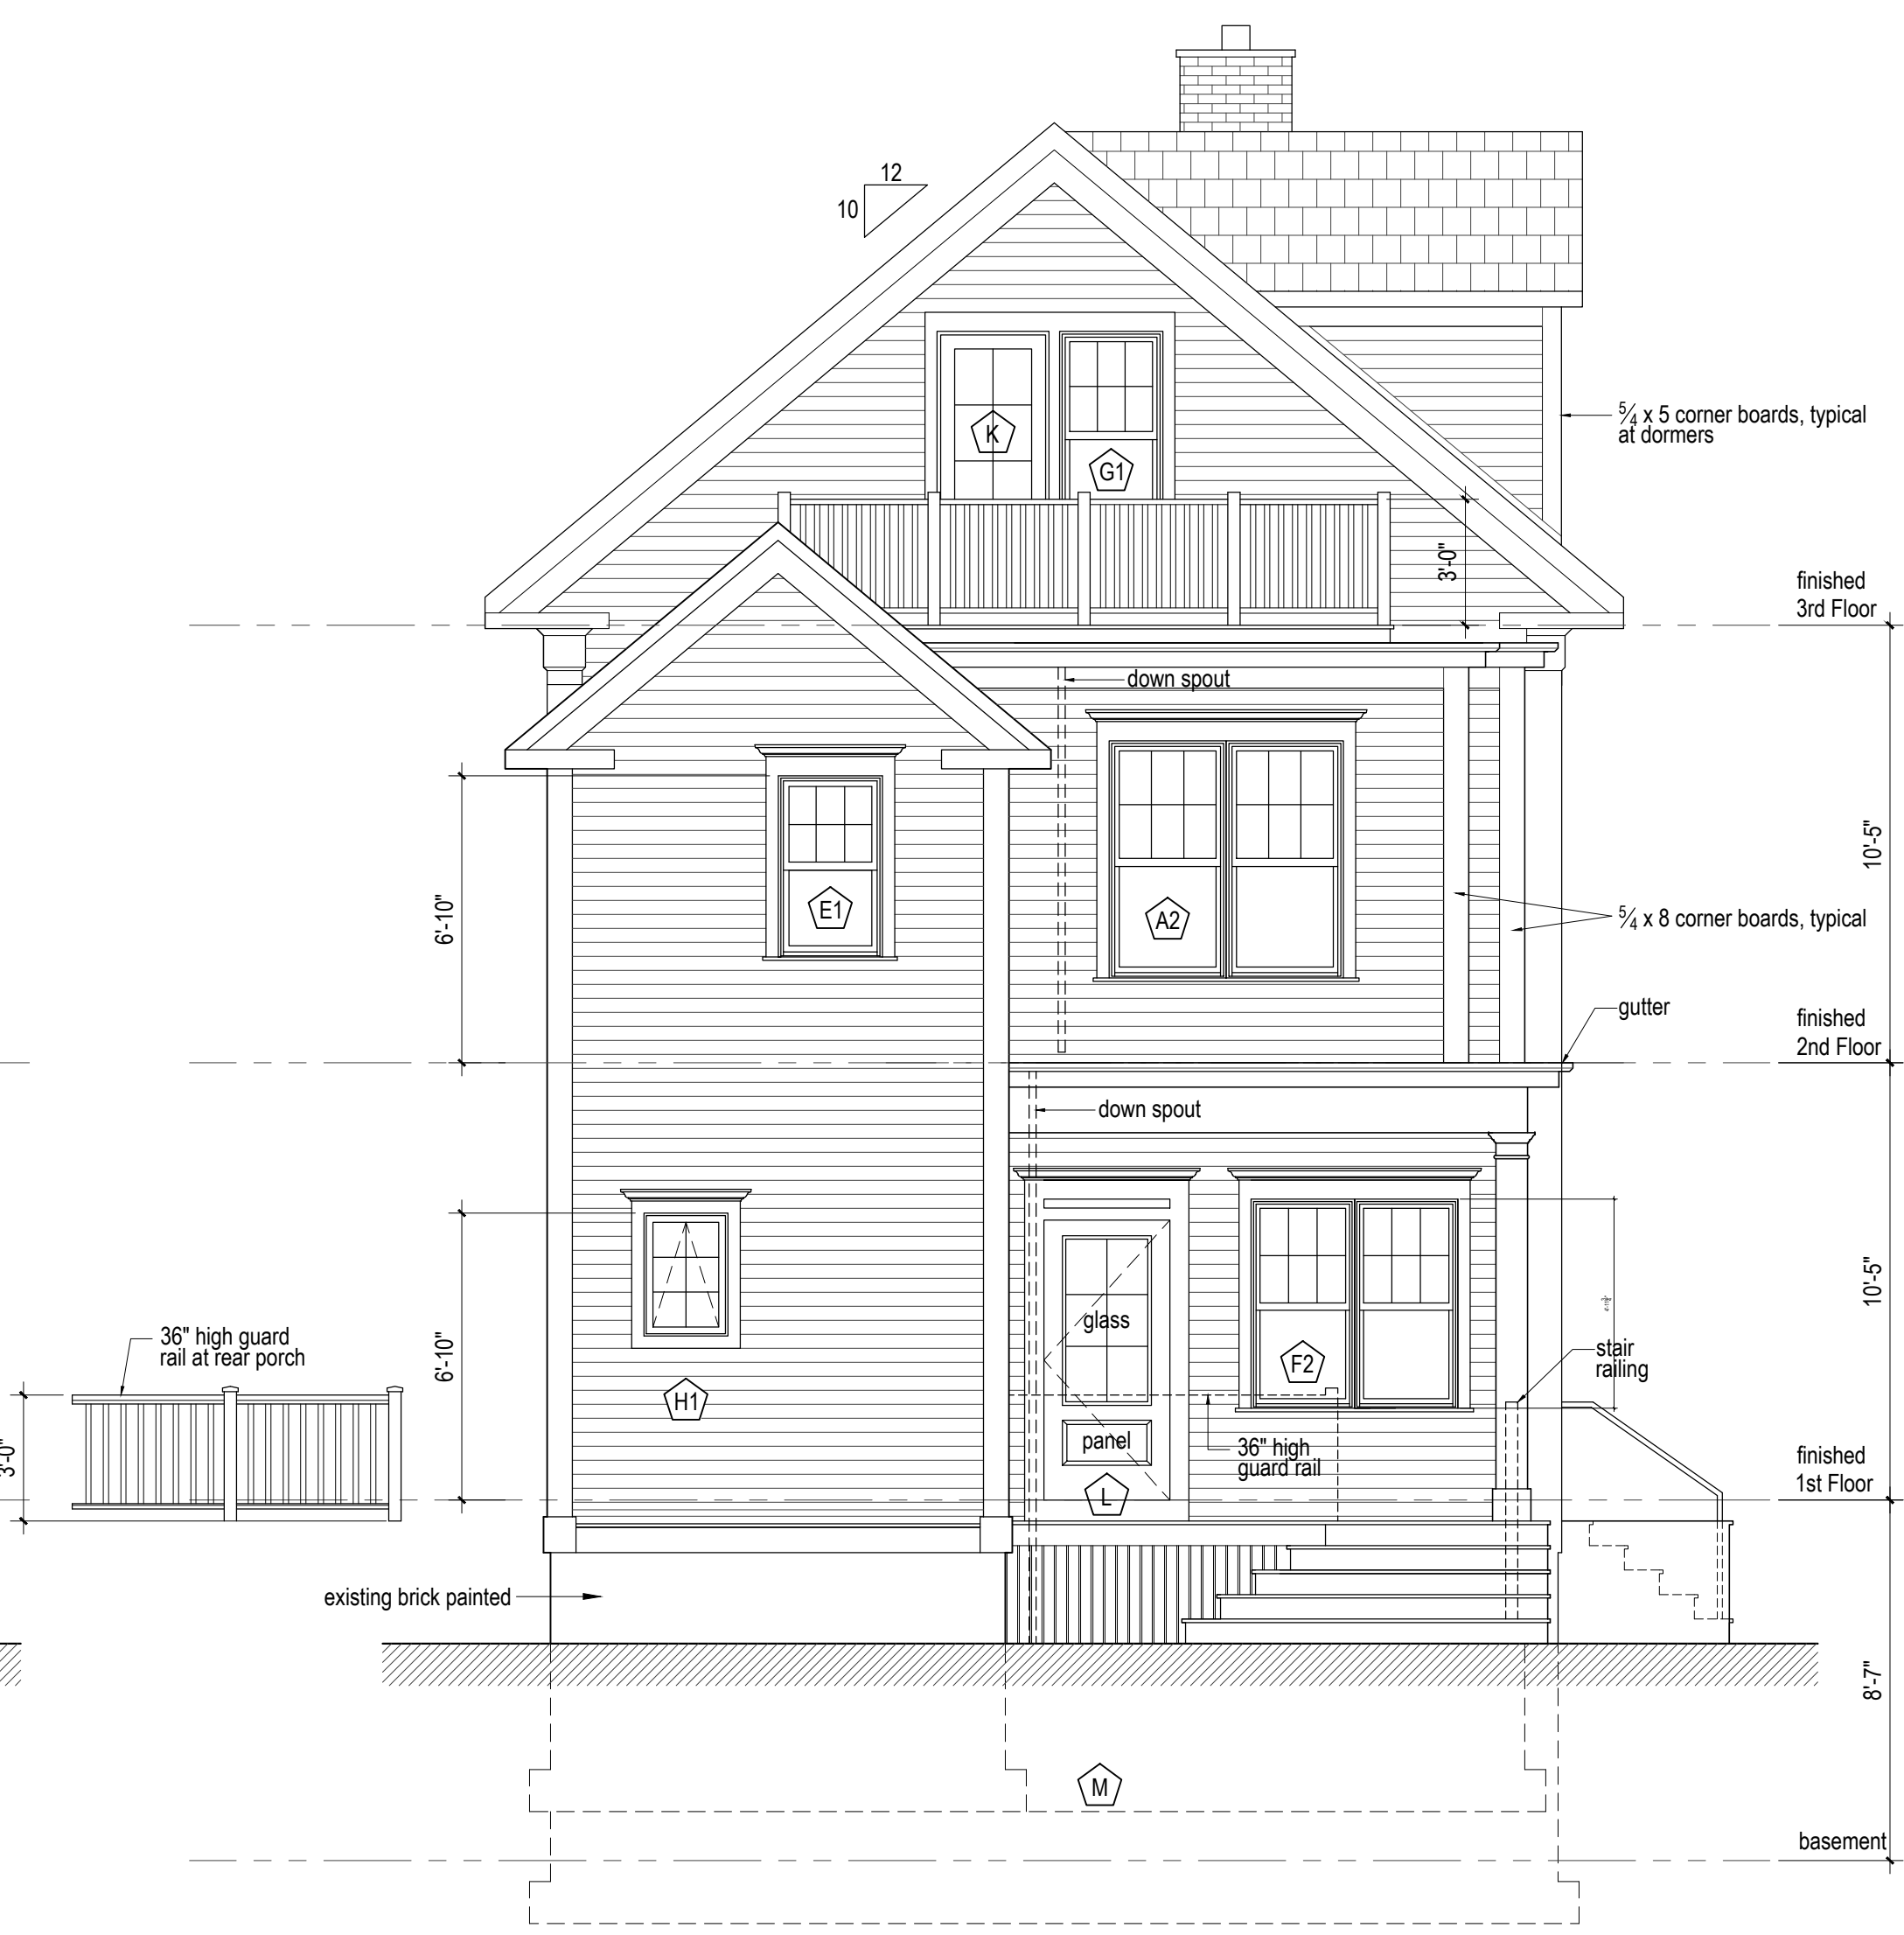

1 West (rear) Exterior Elevation:
1/4" = 1'-0"