




ROAD SIDE ELEVATION  
SCALE 1/4" = 1'-0"

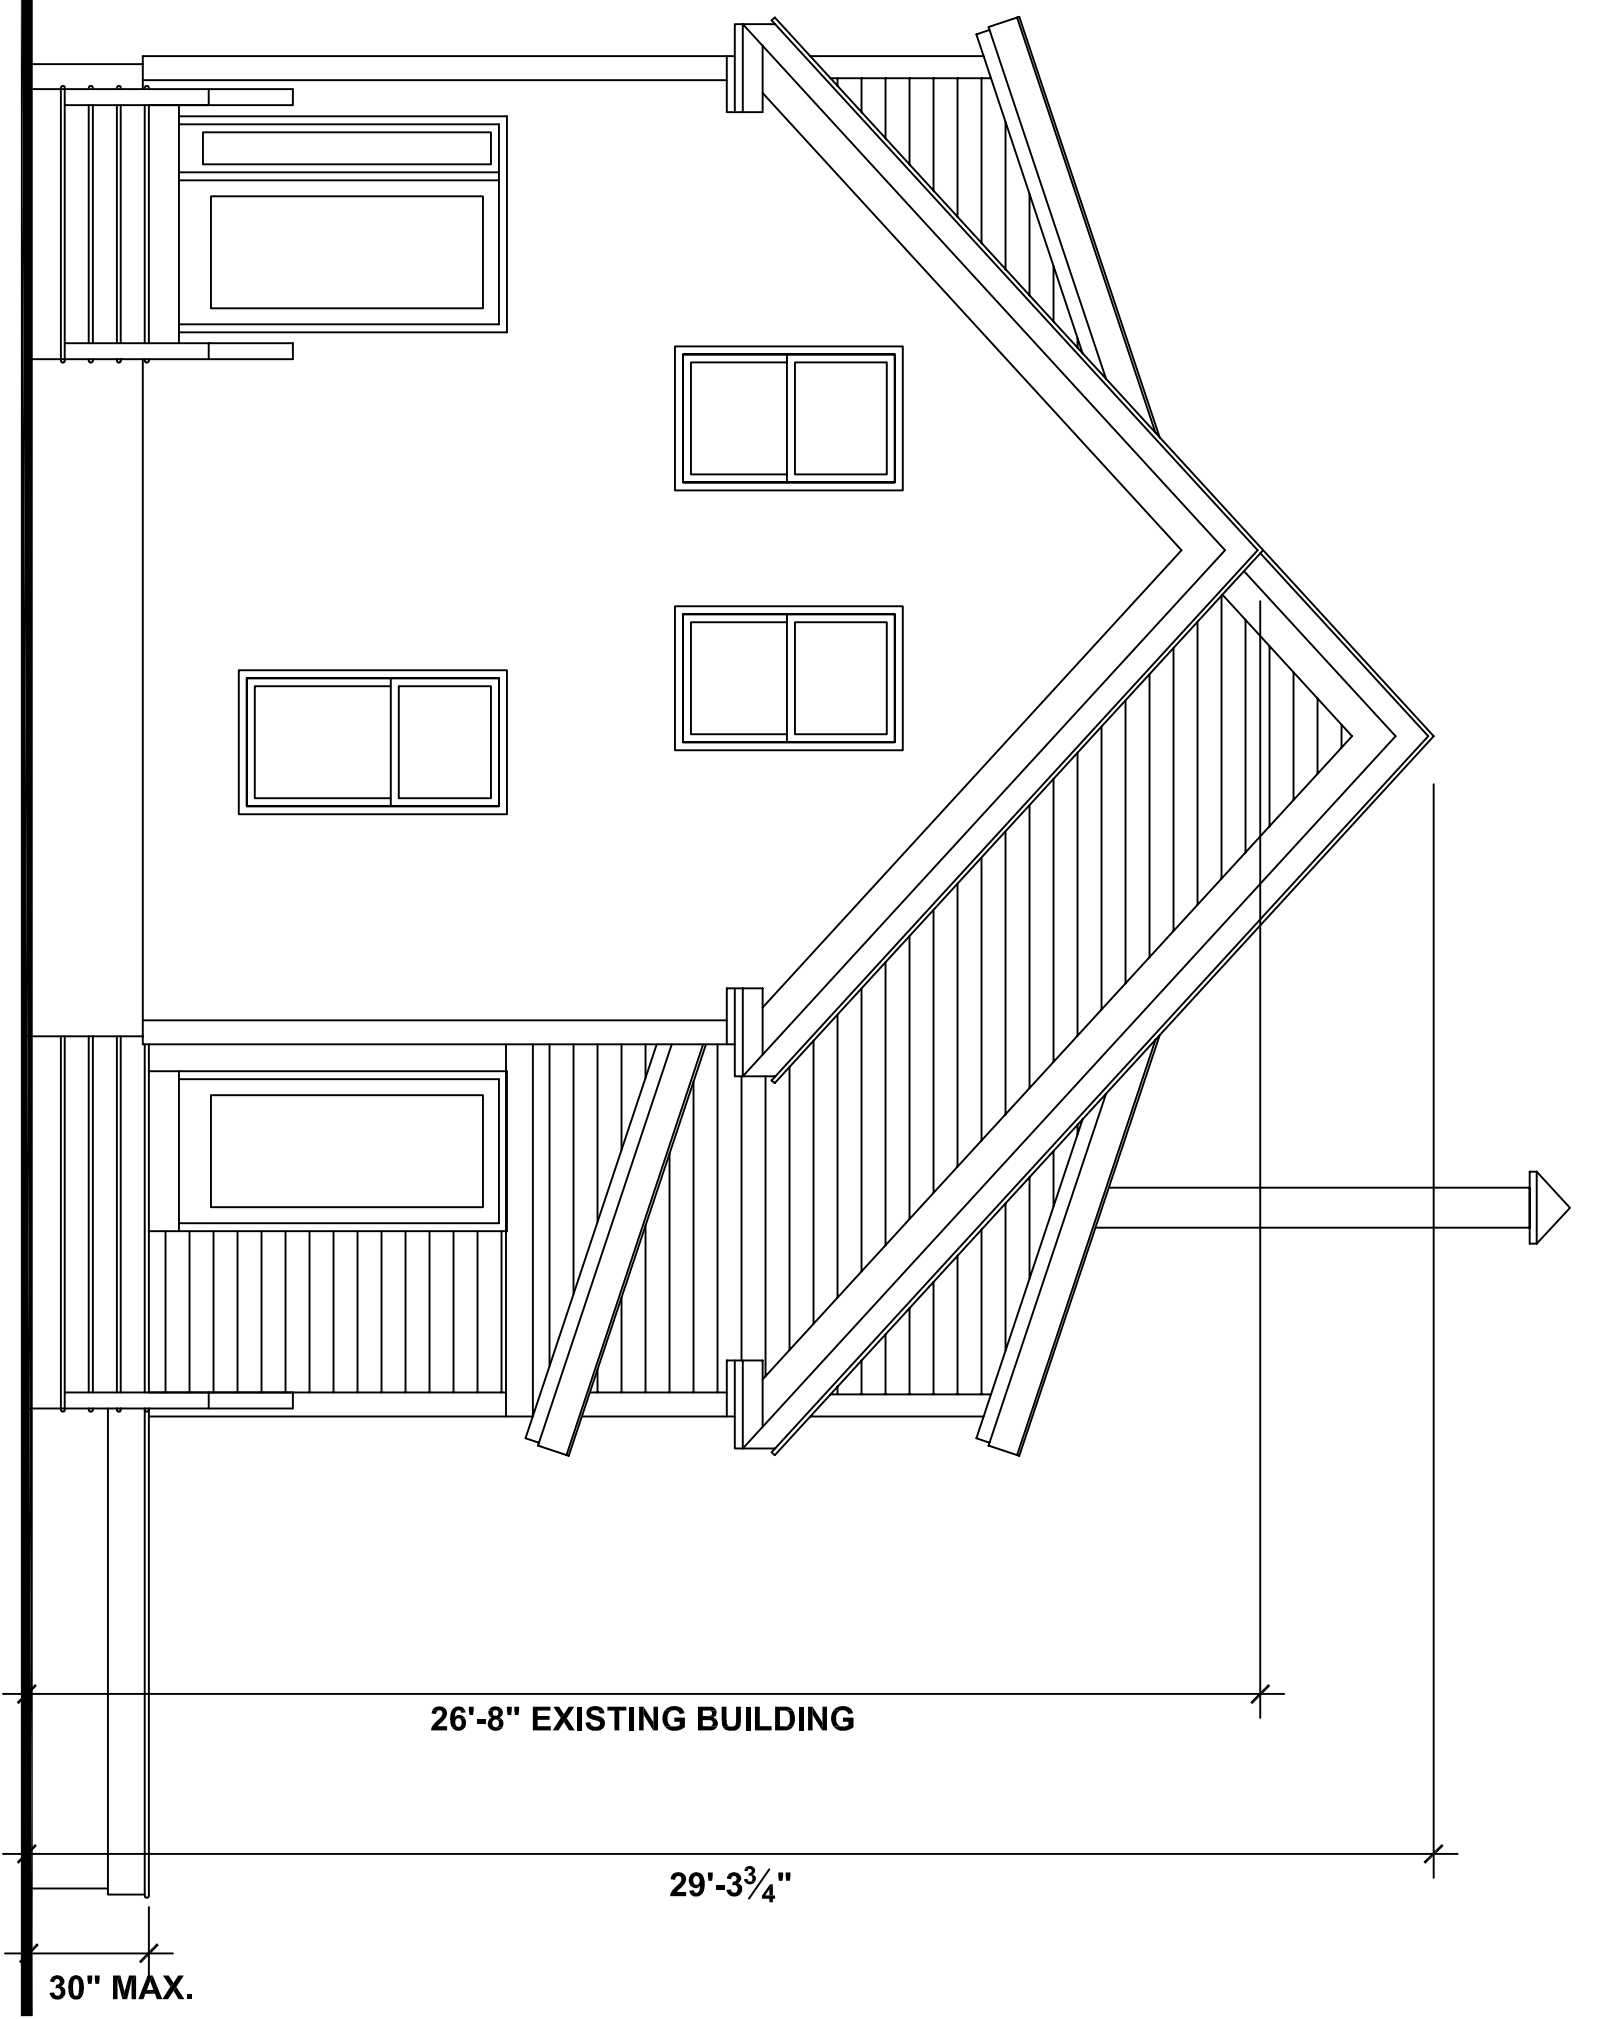


RIGHT SIDE ELEVATION  
SCALE 1/4" = 1'-0"

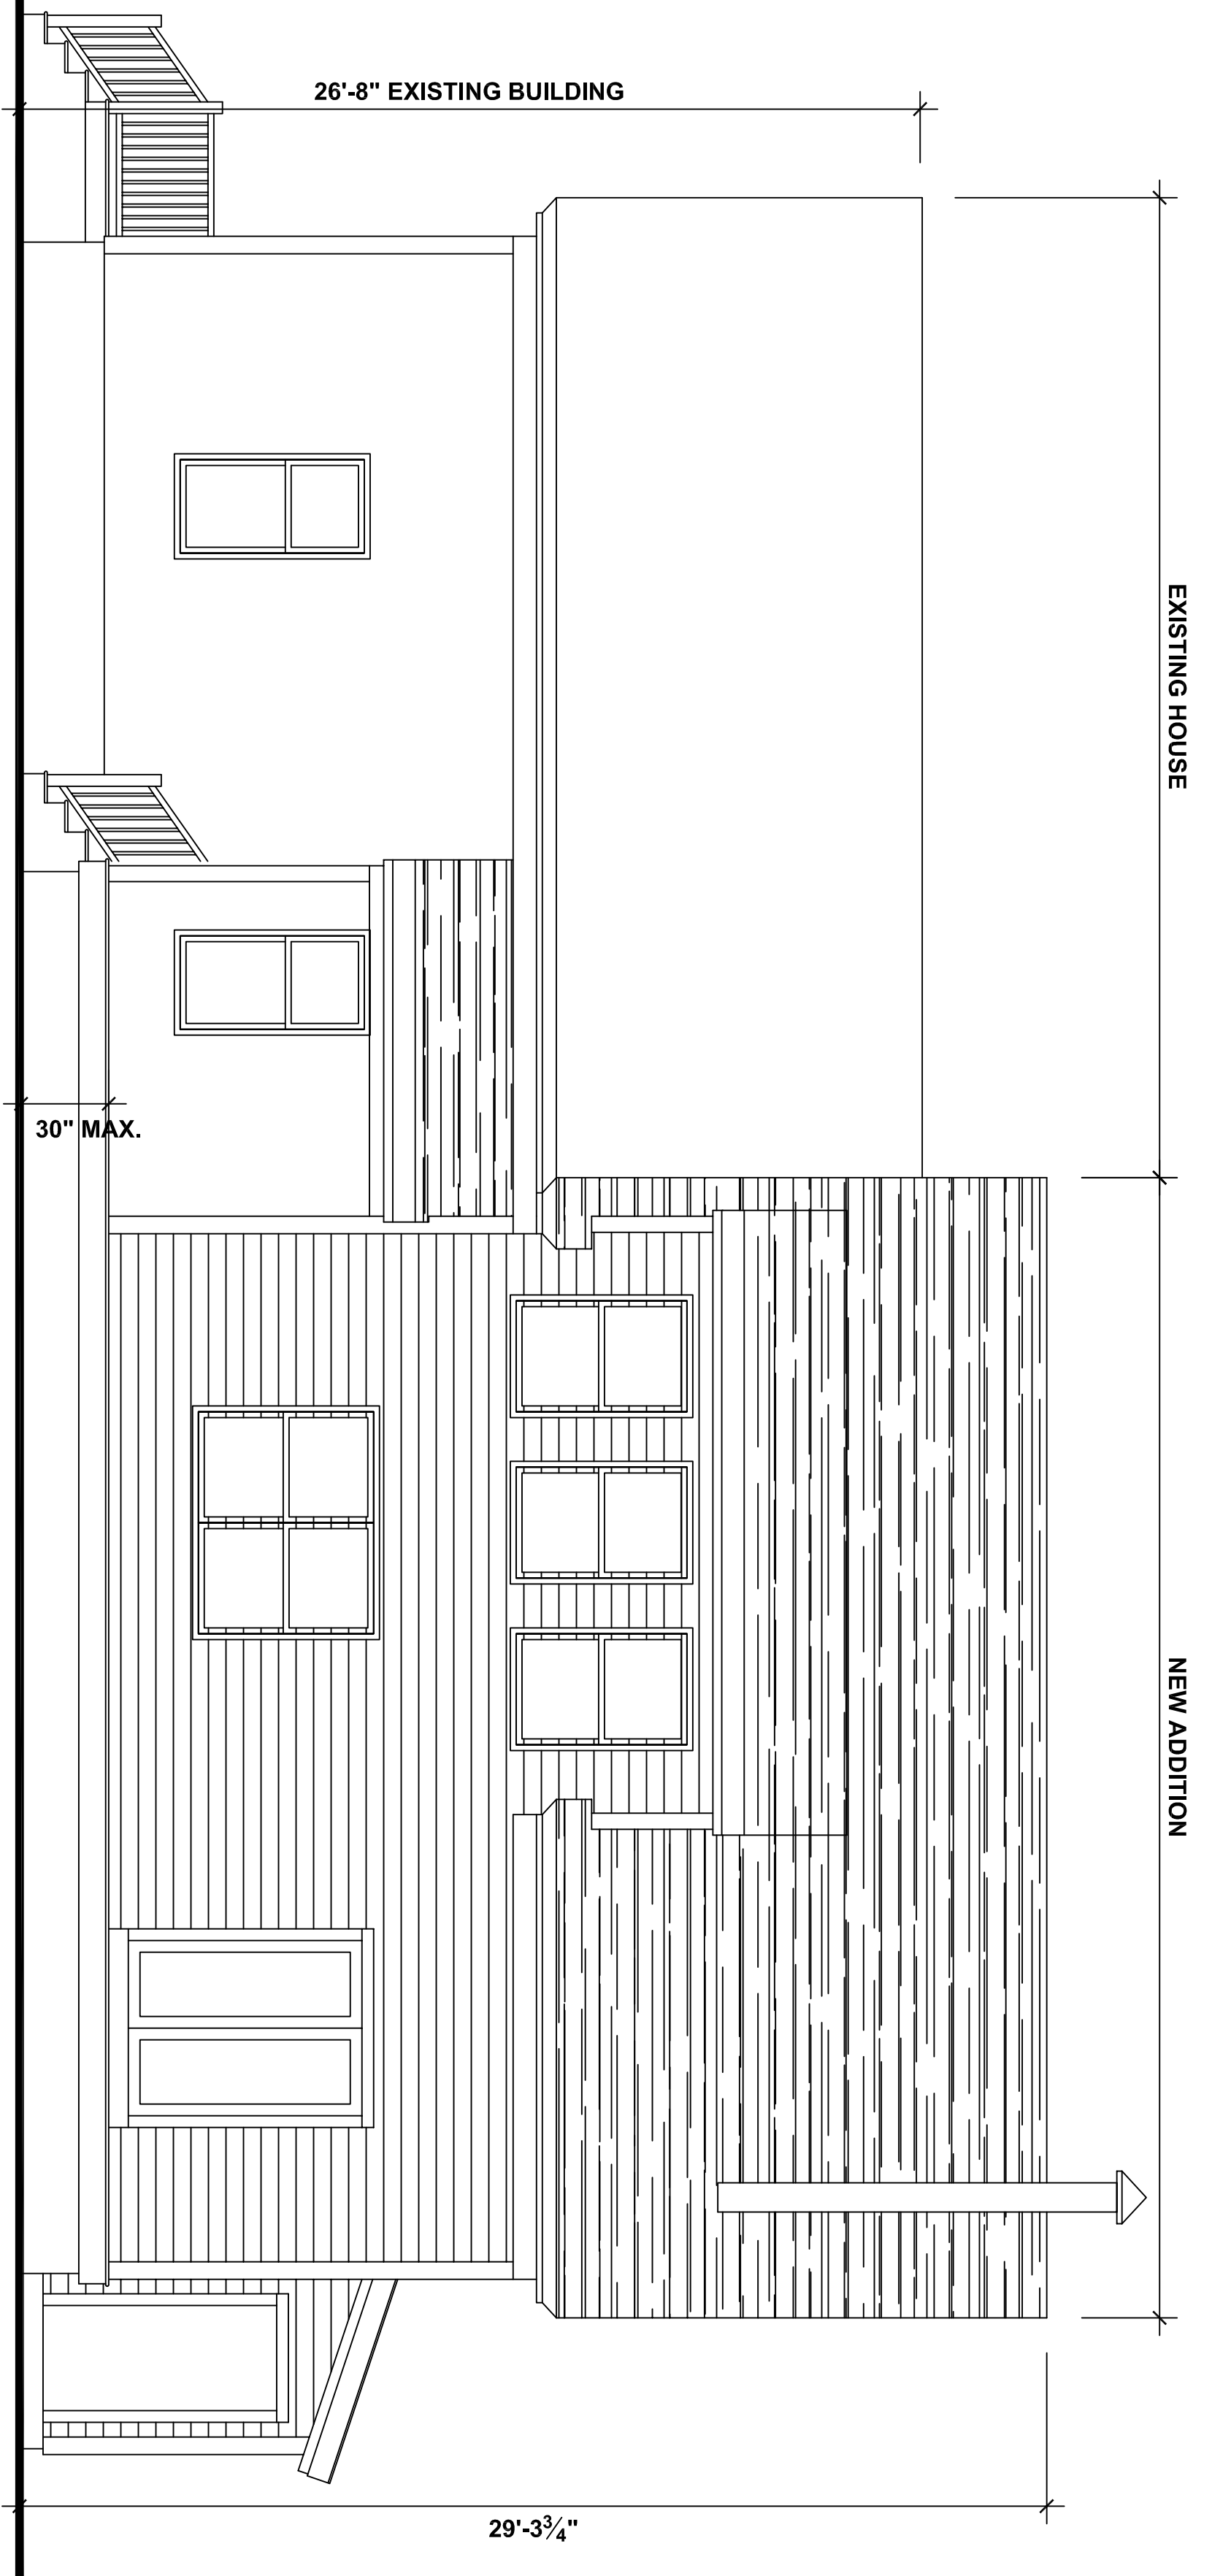

EXISTING ROAD SIDE ELEVATION  
SCALE 1/4" = 1'-0"

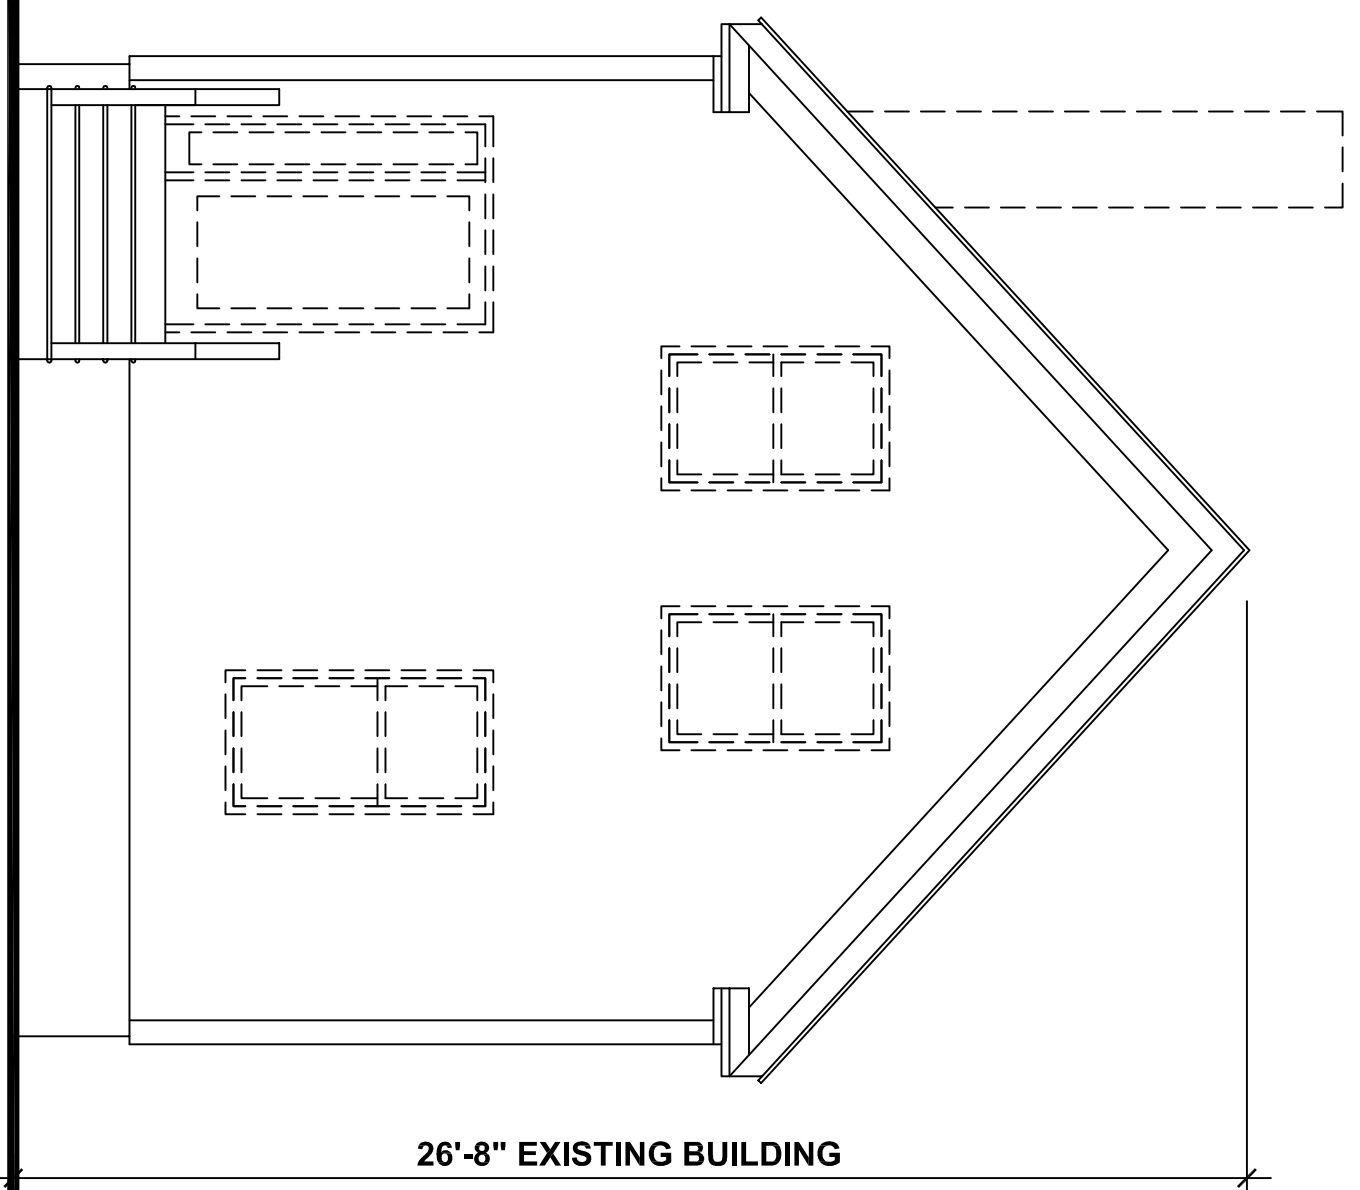

EXISTING RIGHT SIDE ELEVATION  
SCALE 1/4" = 1'-0"

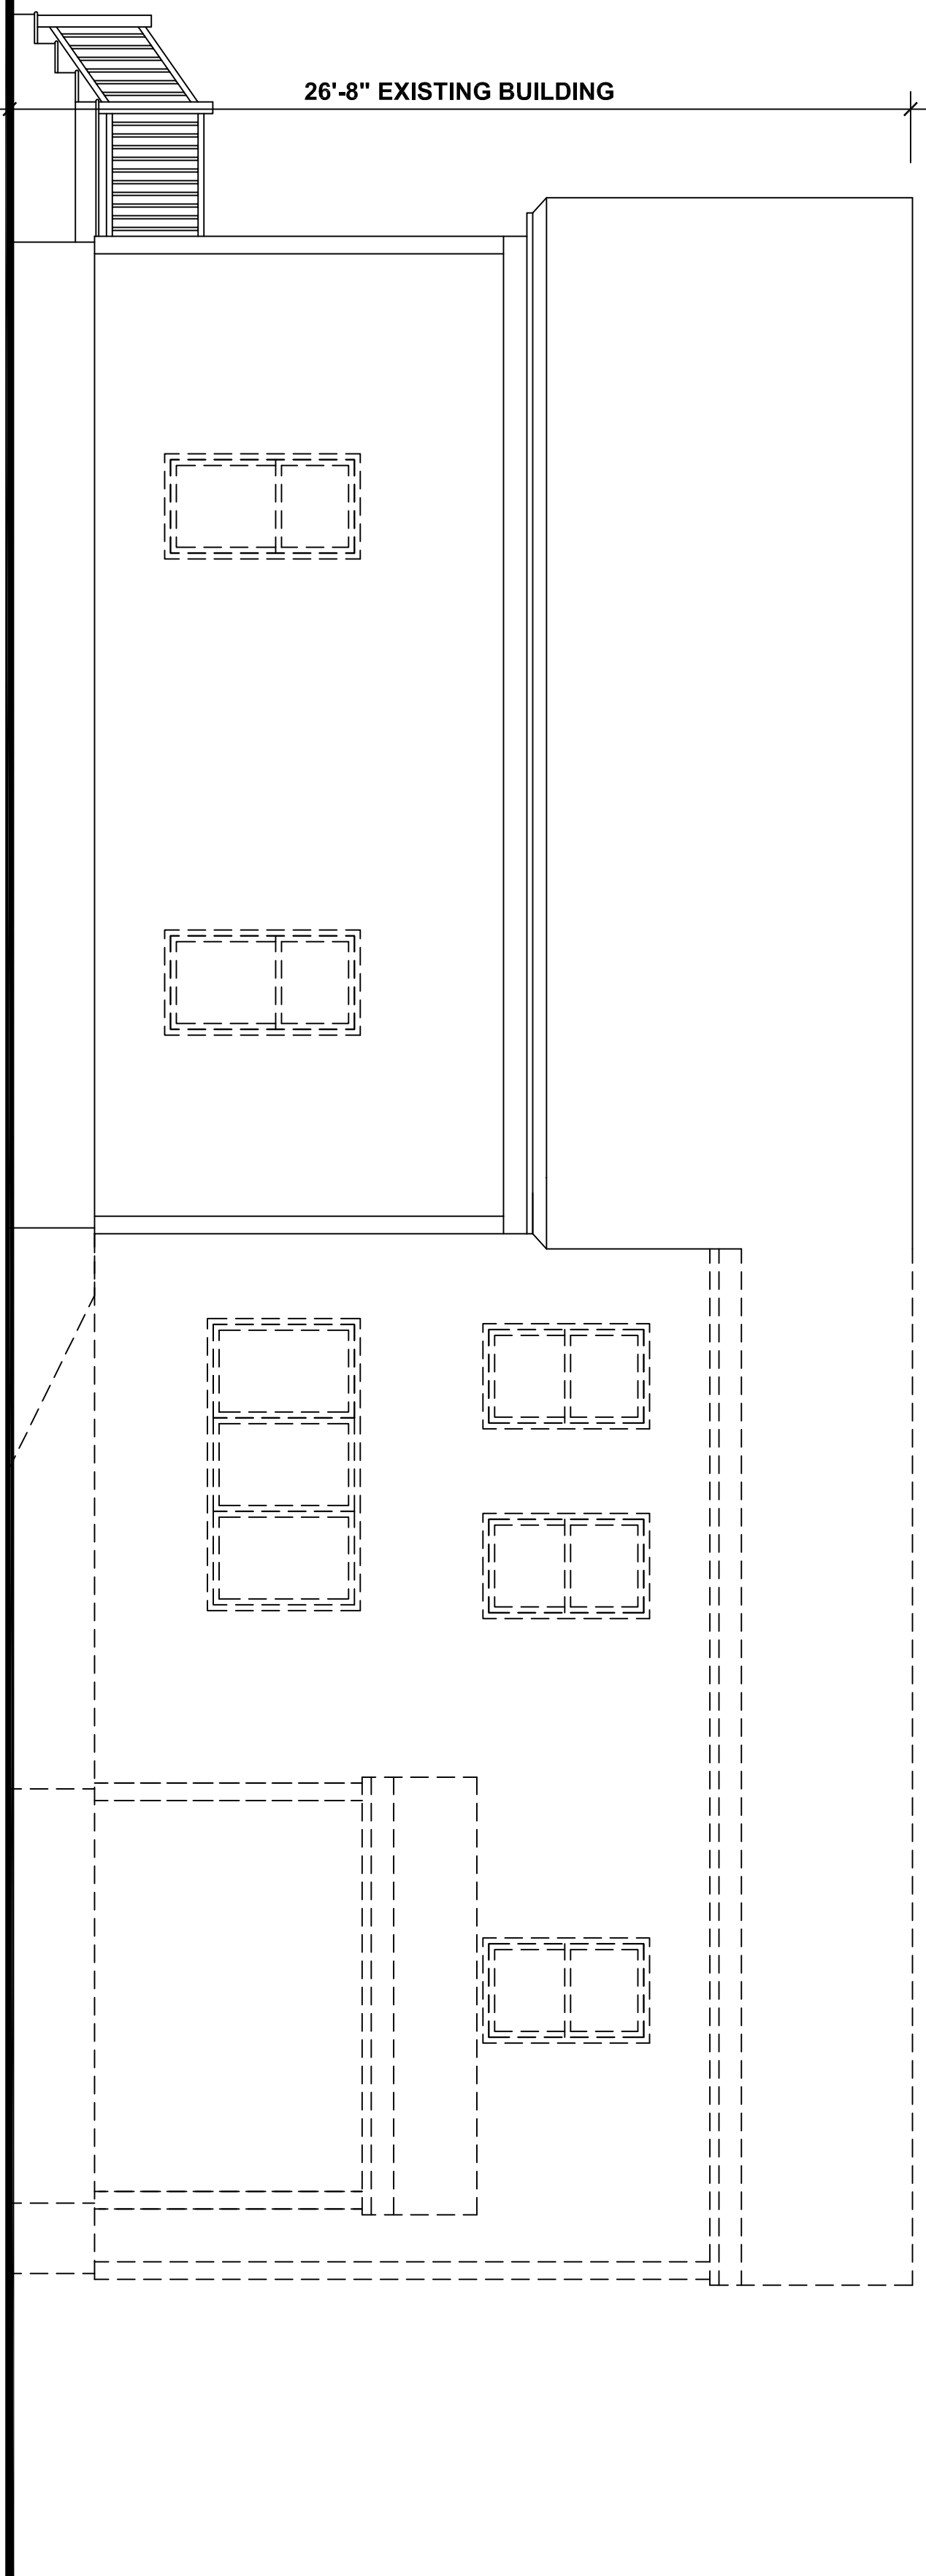

# CAVANAUGH RESIDENCE ADDITION

39 MUNJOY STREET PORTLAND, MAINE

**RANDALL DESIGN**  
architectural drafting & design  
150 morrells mill rd. \* n. berwick, me. 03906  
207-651-6844 drandall@randalldesignme.com

Revisions:

Date: JAN 3, 2017  
Drawn By: DGR  
Scale: as shown  
File: ---

Drawing Title:

PROPOSED &  
EXISTING  
ELEVATIONS

Drawing Number:

A3