



**PRELIMINARY
NOT FOR CONSTRUCTION**

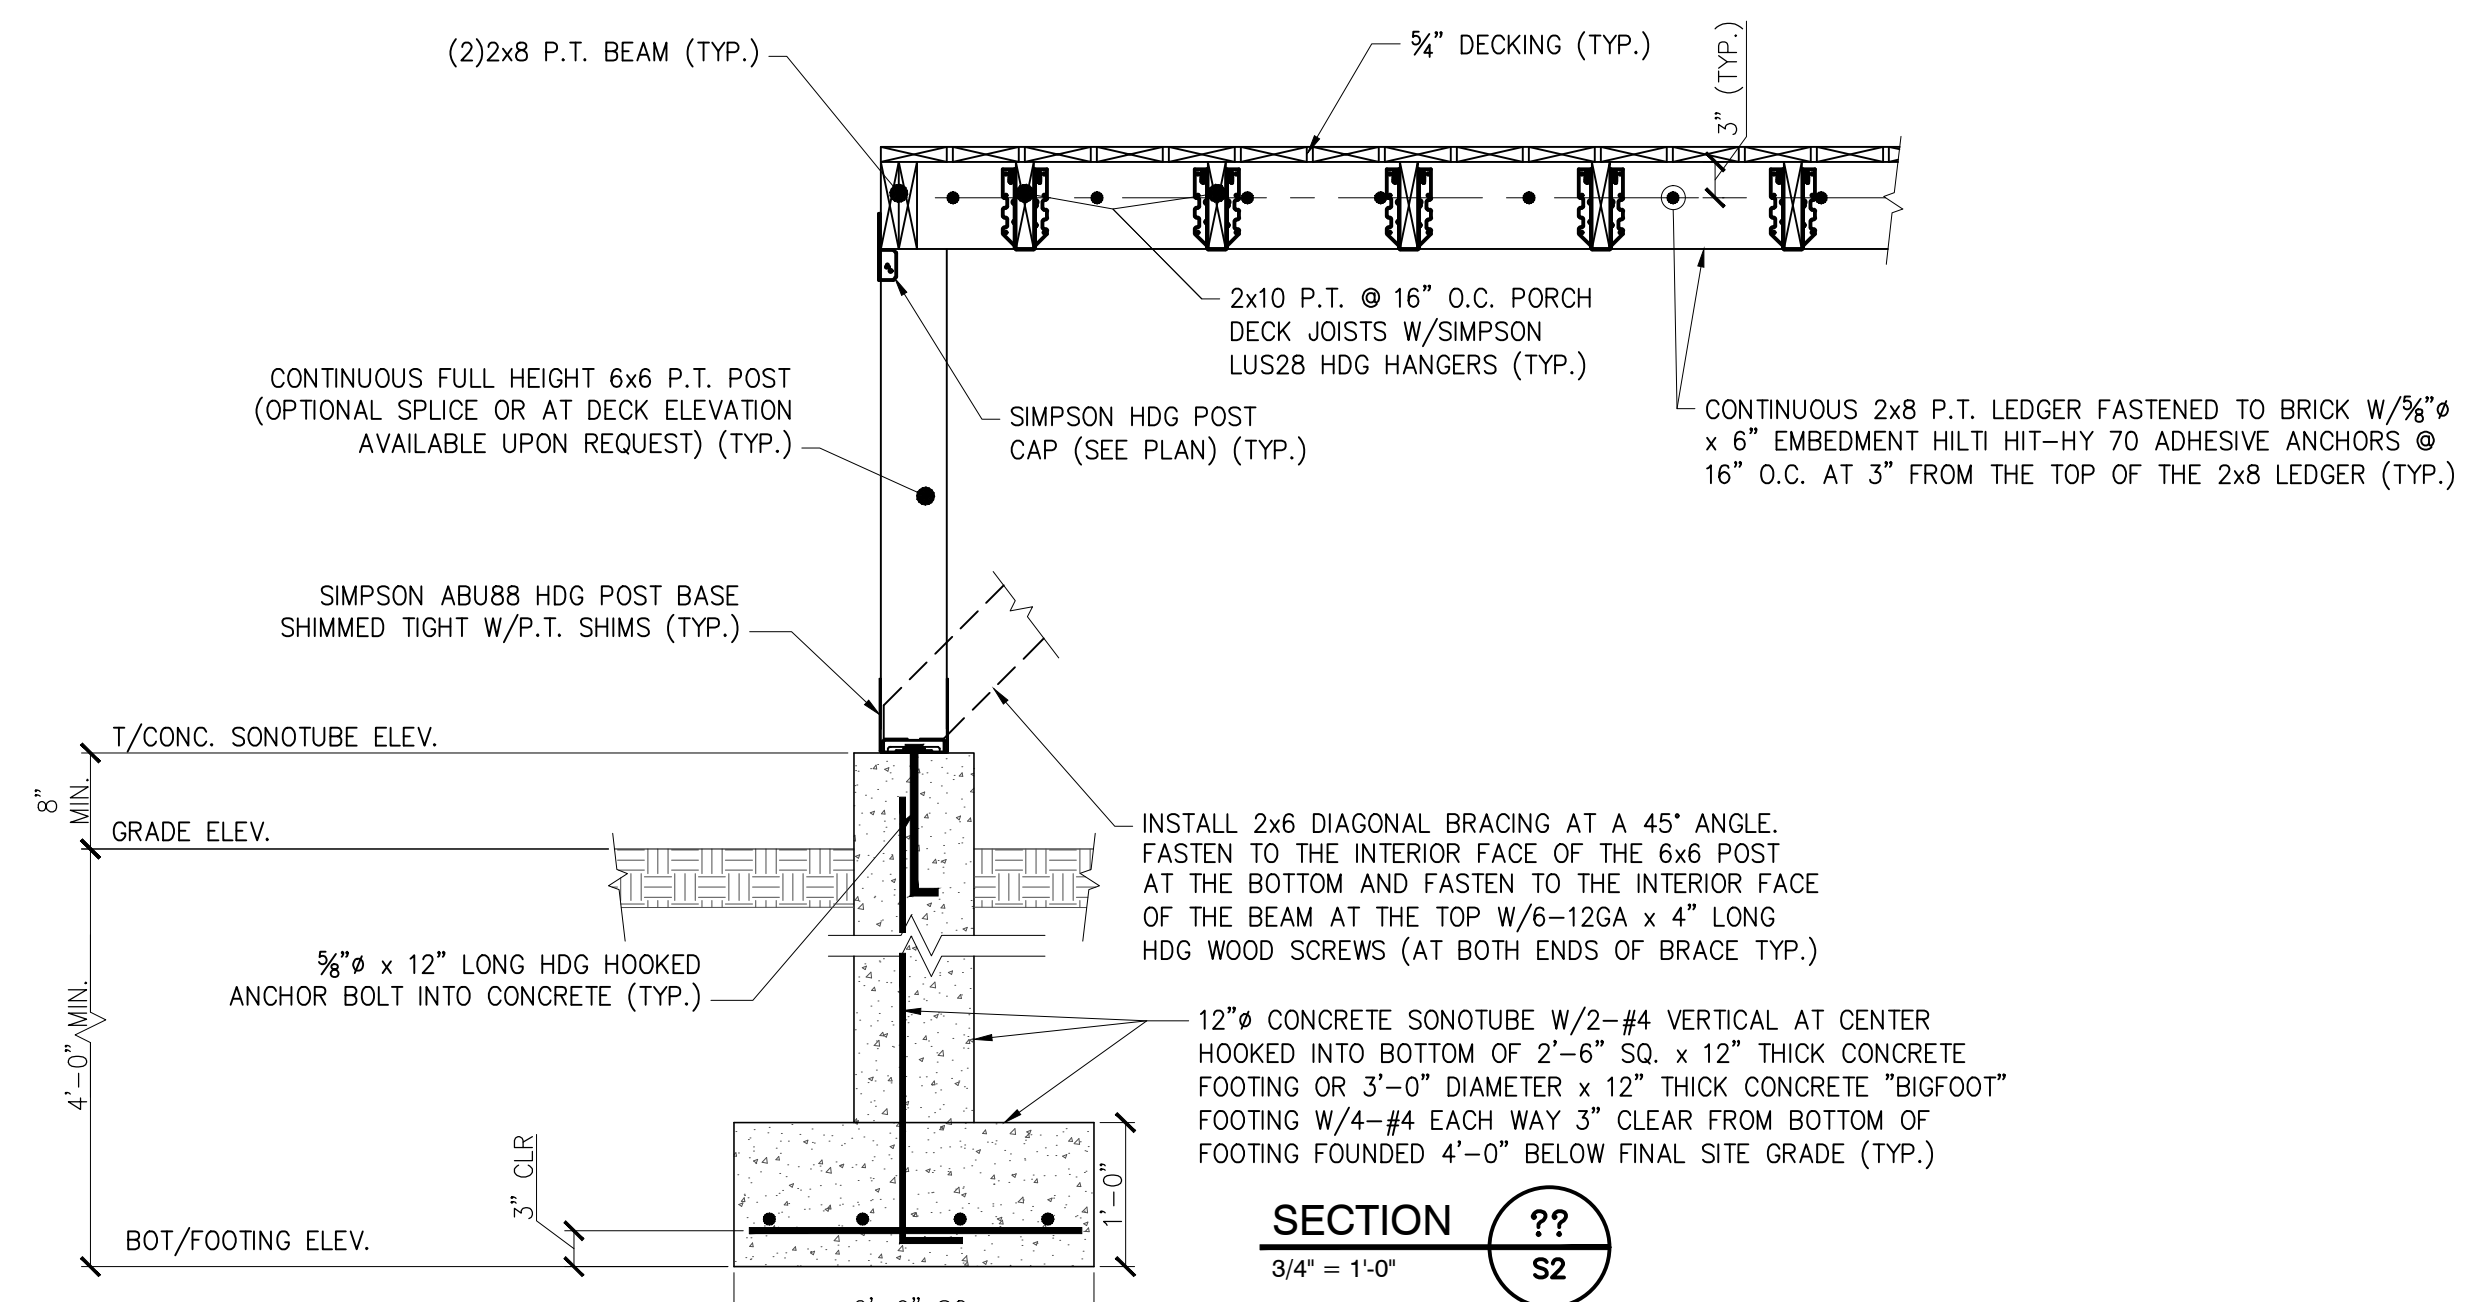

THESE DRAWINGS HAVE BEEN DEVELOPED BY L&L STRUCTURAL ENGINEERING SERVICES, INC. FOR THE TITLE SET ONLY. THE DRAWINGS ARE THE SOLE PROPERTY OF L&L ENGINEERING SERVICES, INC. AND THEY SHALL NOT BE USED, LENT, COPIED OR ALTERED WITHOUT THE WRITTEN CONSENT OF L&L STRUCTURAL ENGINEERING SERVICES, INC.

**L & L STRUCTURAL
ENGINEERING SERVICES, INC.**
SIX O. STREET
SOUTH PORTLAND, MAINE 04106
PHONE: (207) 767-4830
FAX: (207) 799-5432
EMAIL: LLEASURE@LL-ENG.COM

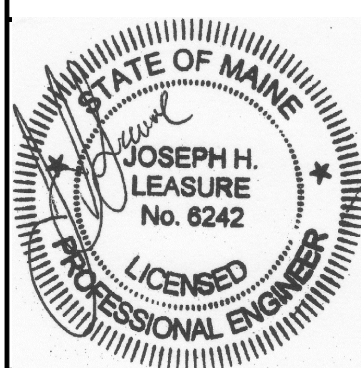

rev.	date	description
A	06/09/17	PRICING & PERMIT ONLY

designed by: JHL
drawn by: RLW
checked by: JHL
scale: AS NOTED
date: 06/09/2017
plot date: 06/09/2017
project #: 2017-076

BUILDING LOCATED AT
39 MUNJOY STREET
PORTLAND, MAINE

S1.2

FOUNDATION SECTIONS AND DETAILS