

**CAVANAUGH RESIDENCE ADDITION**  
 39 MUNJOY STREET PORTLAND, MAINE

Revisions:






Date: JULY 1, 2017  
 Drawn By: DGR  
 Scale: as shown  
 File: ----

Drawing Title:

BUILDING SECTIONS

Drawing Number:

AS

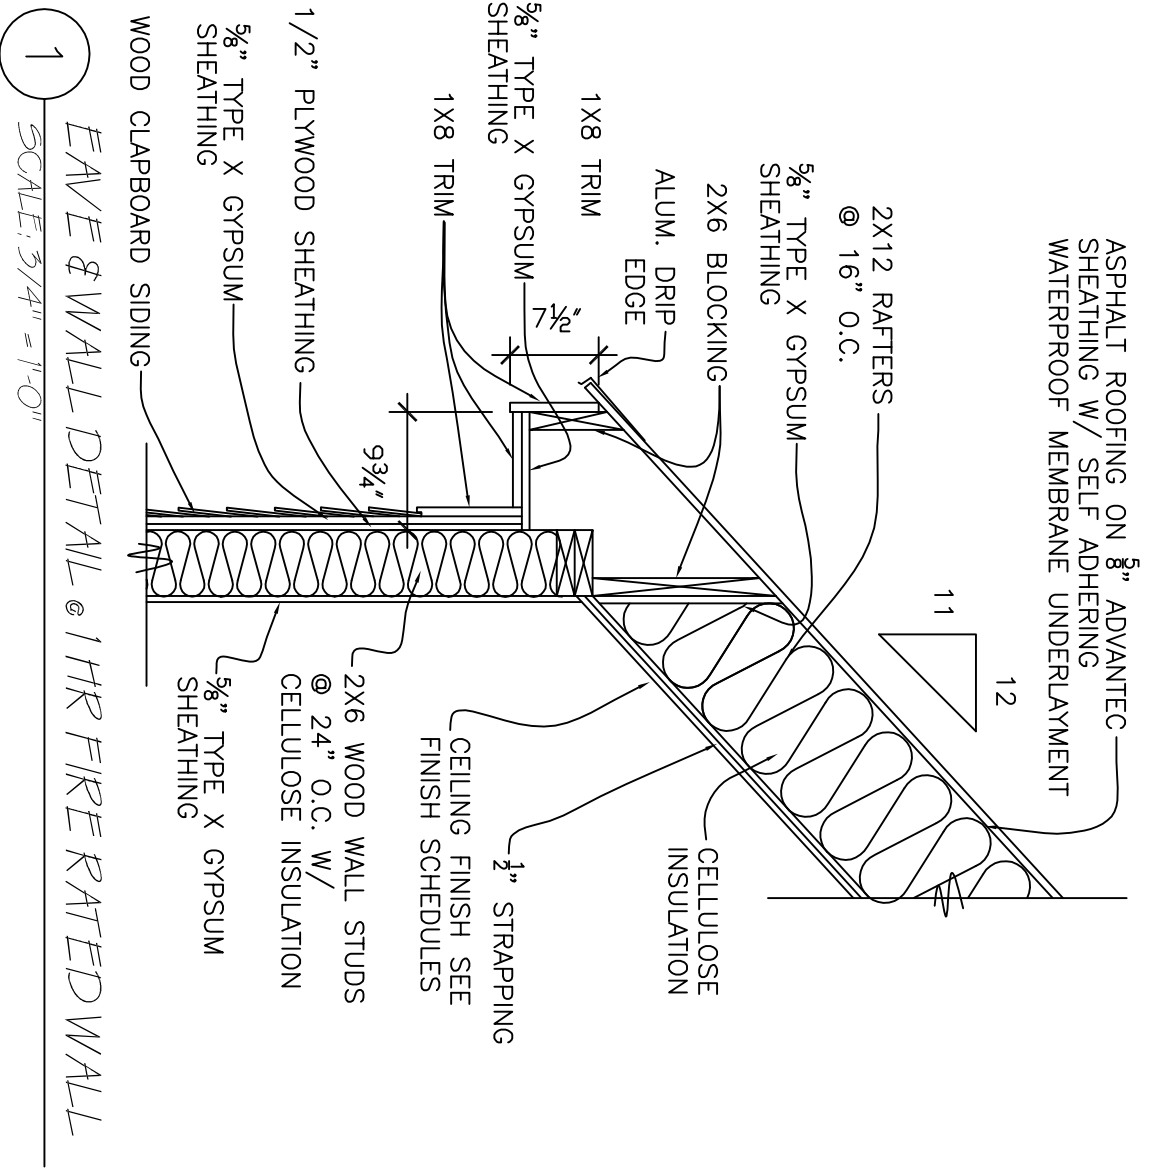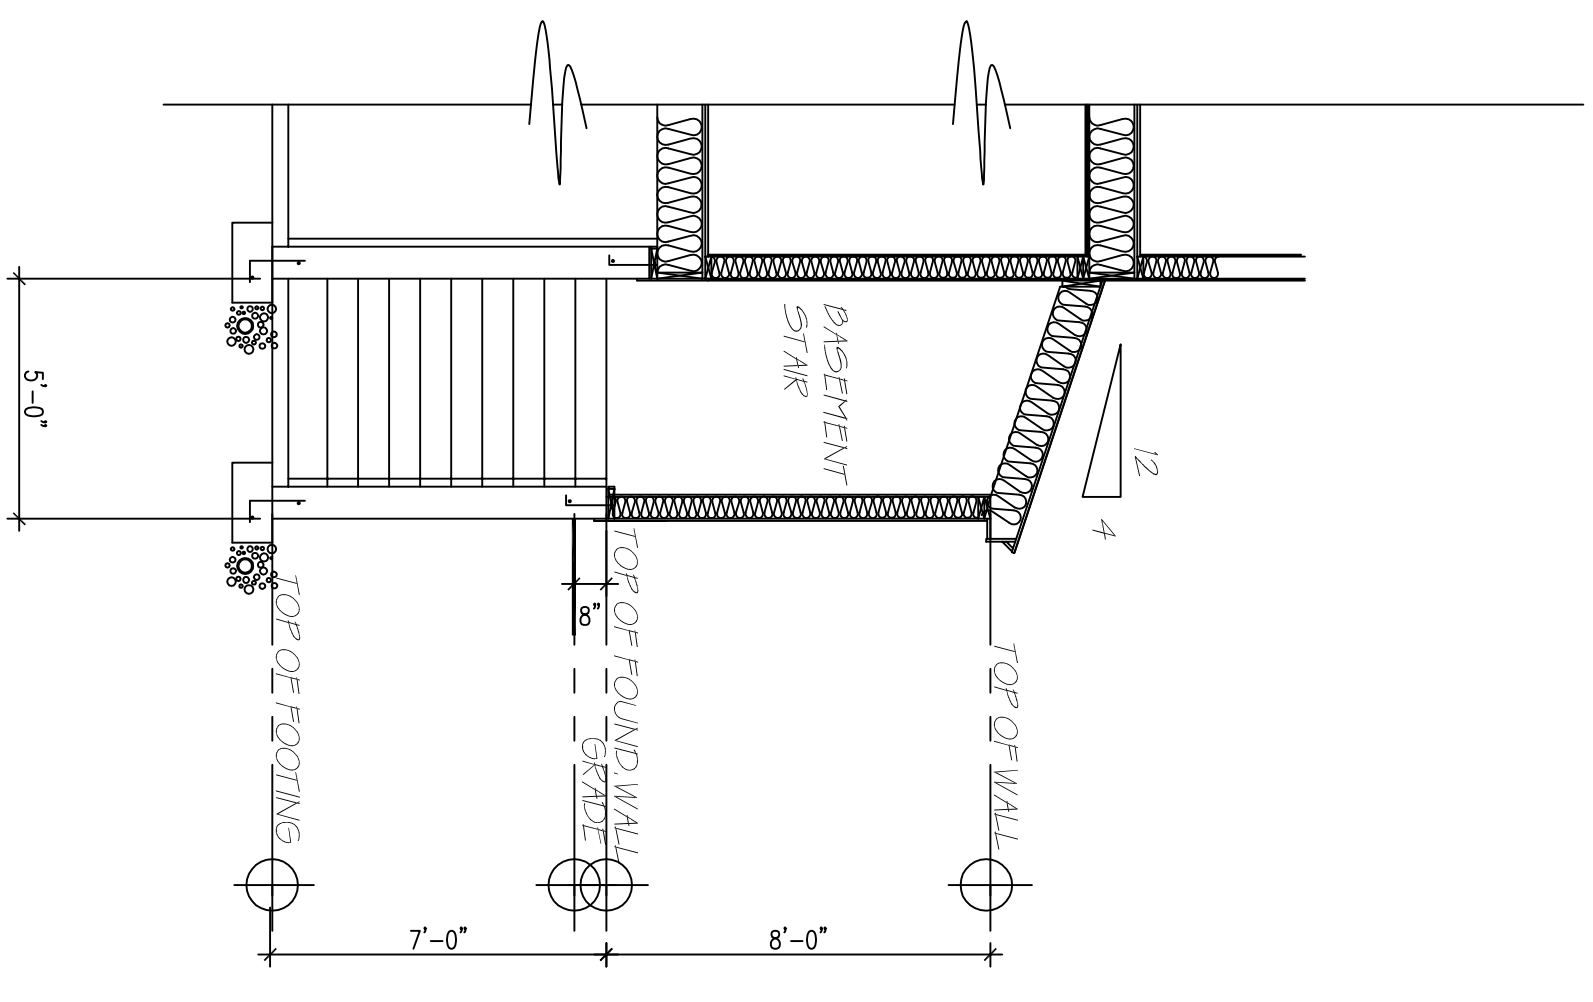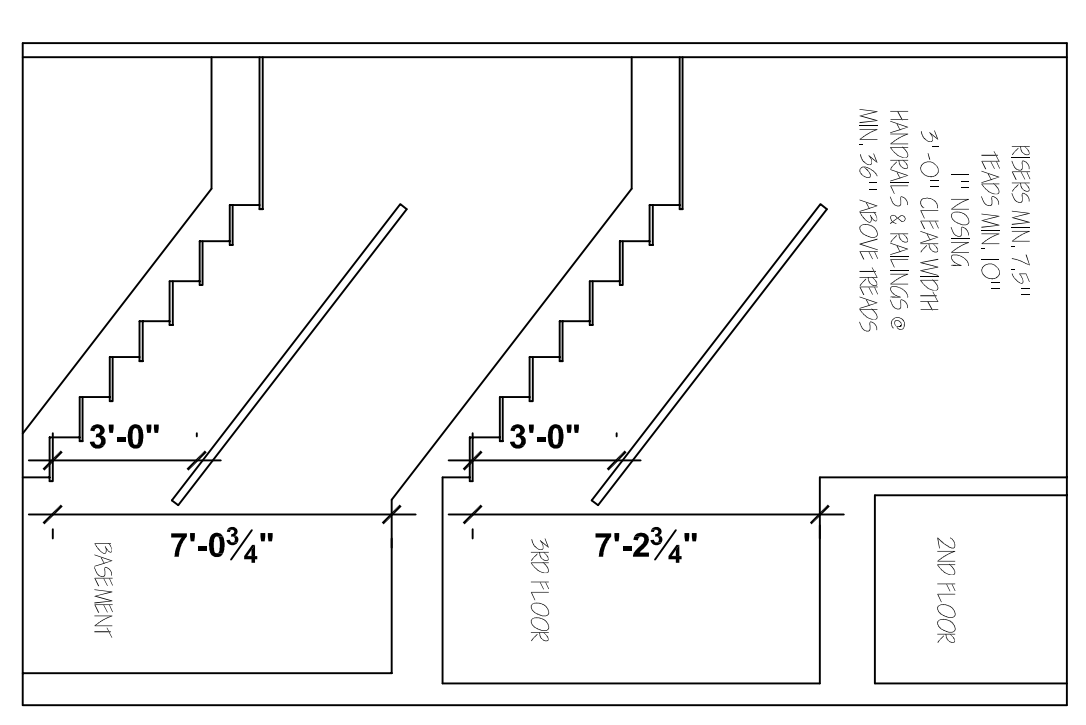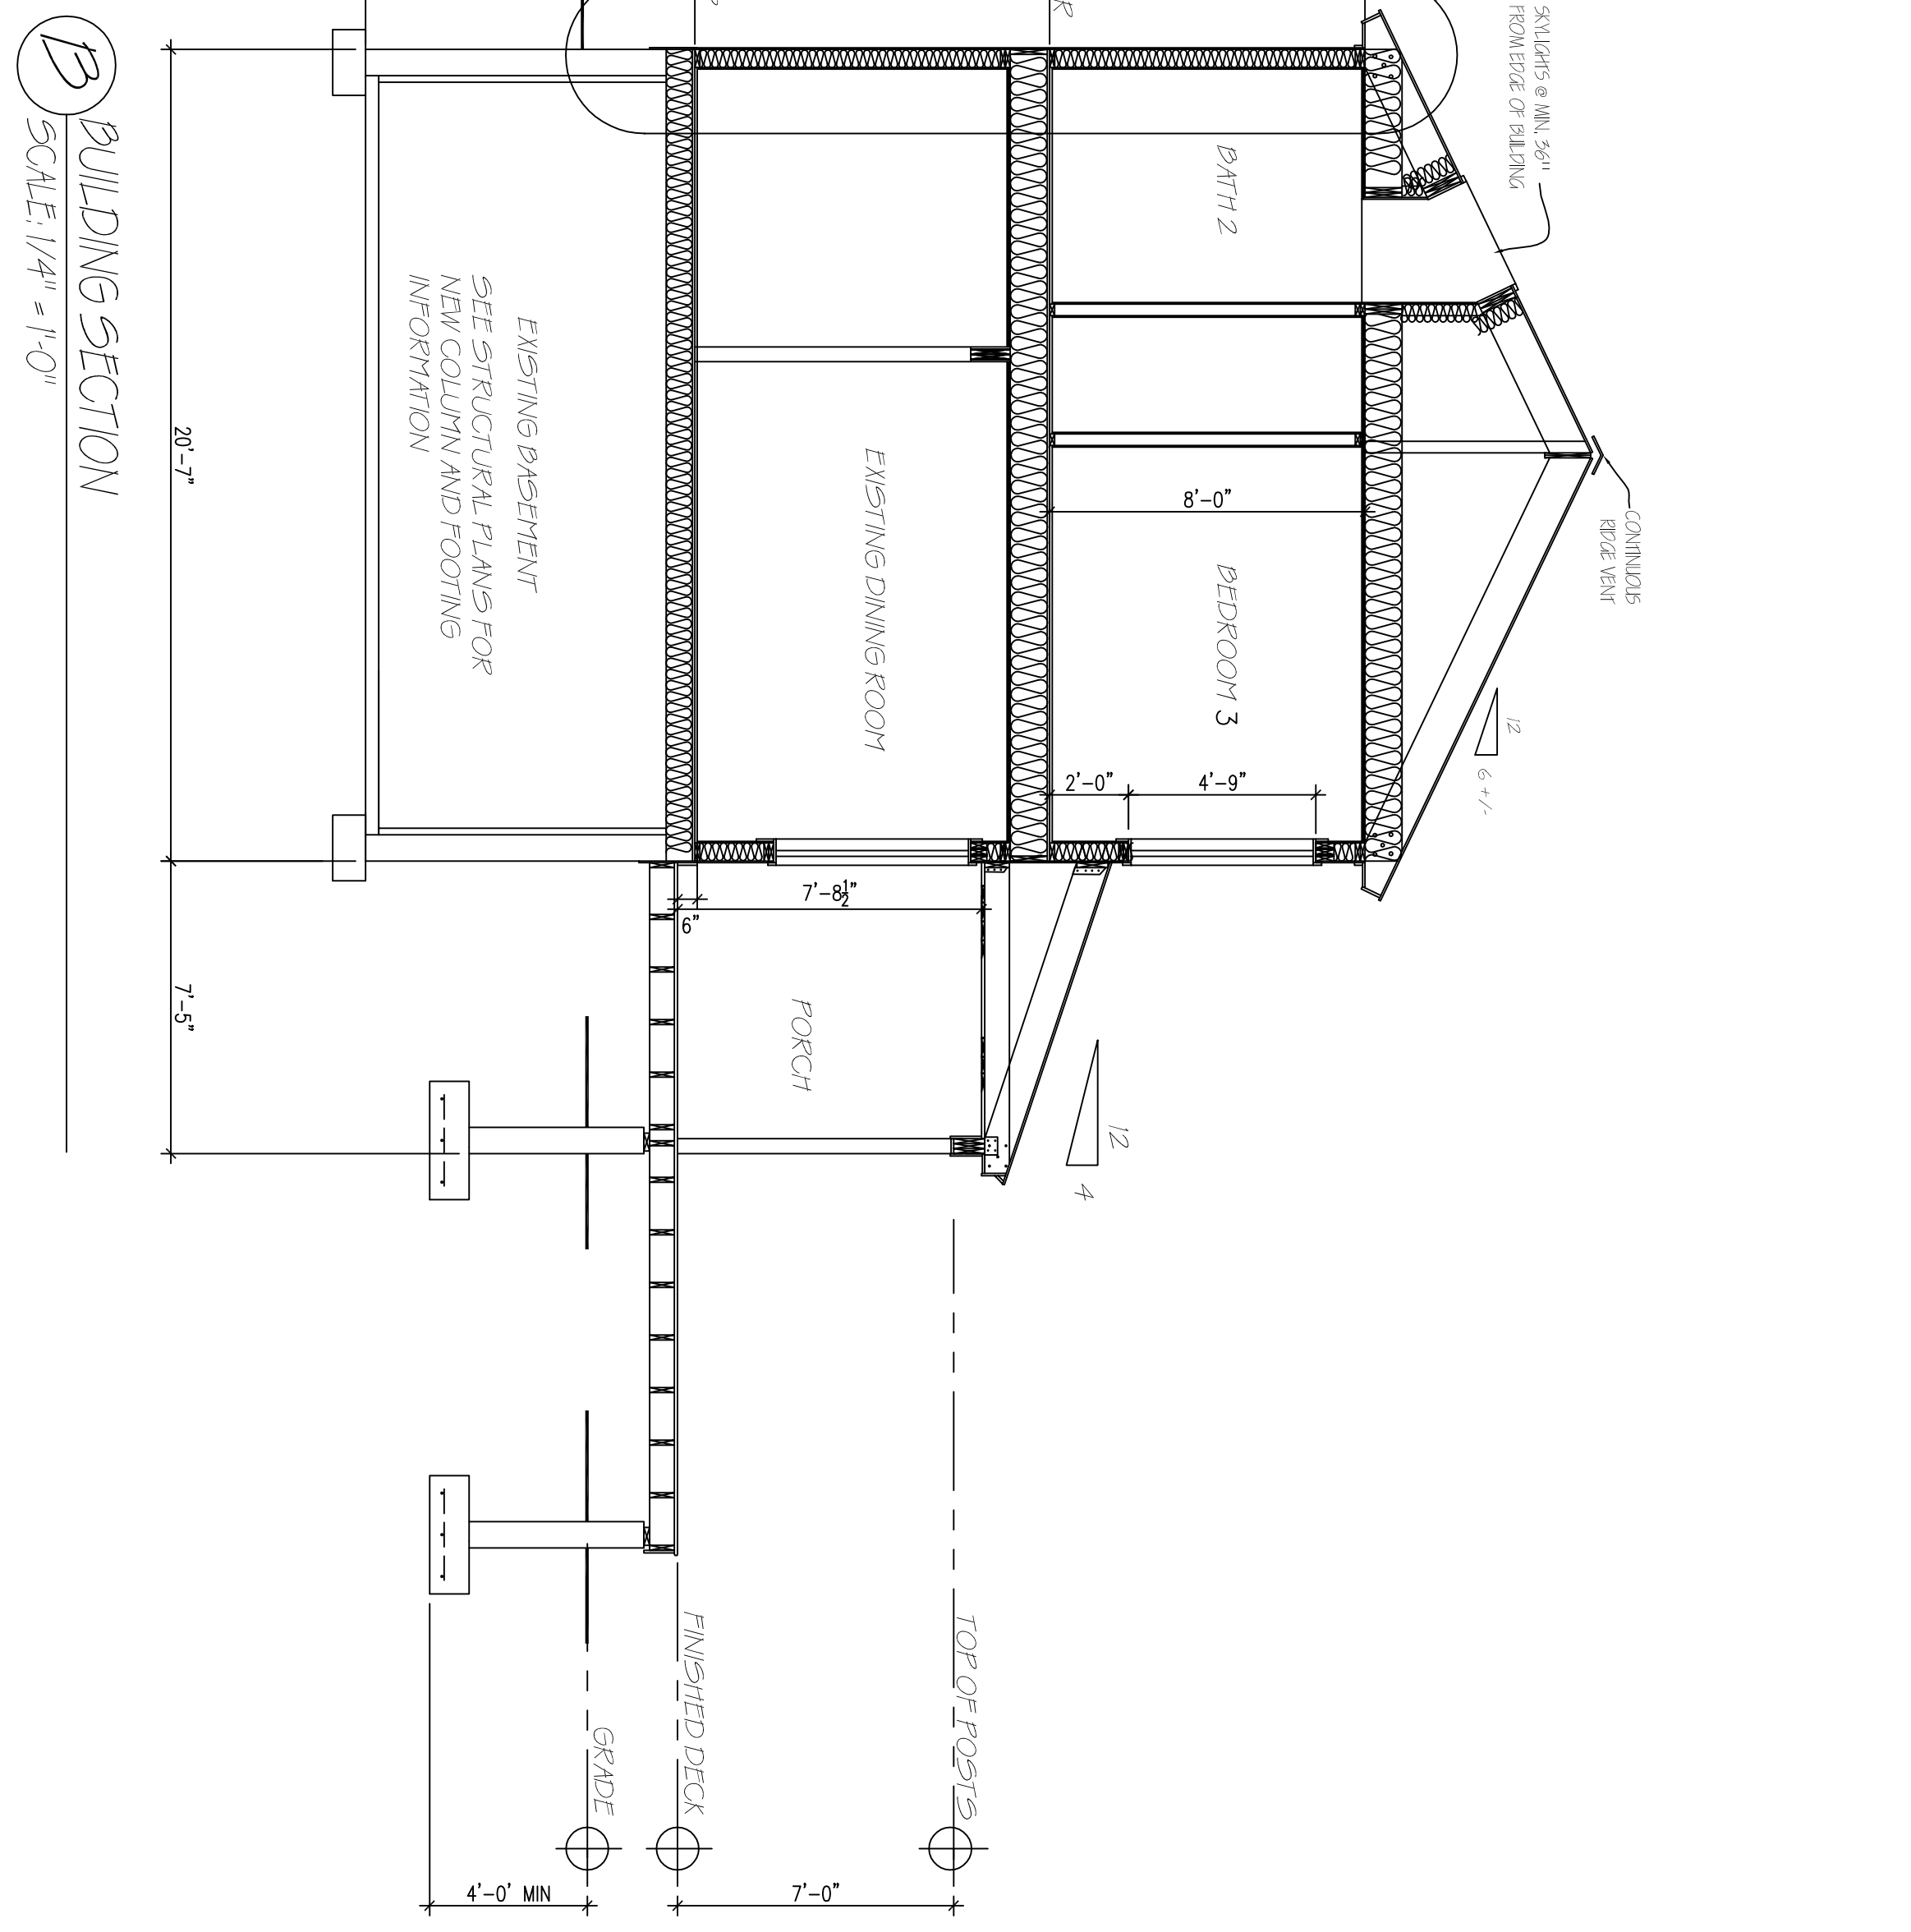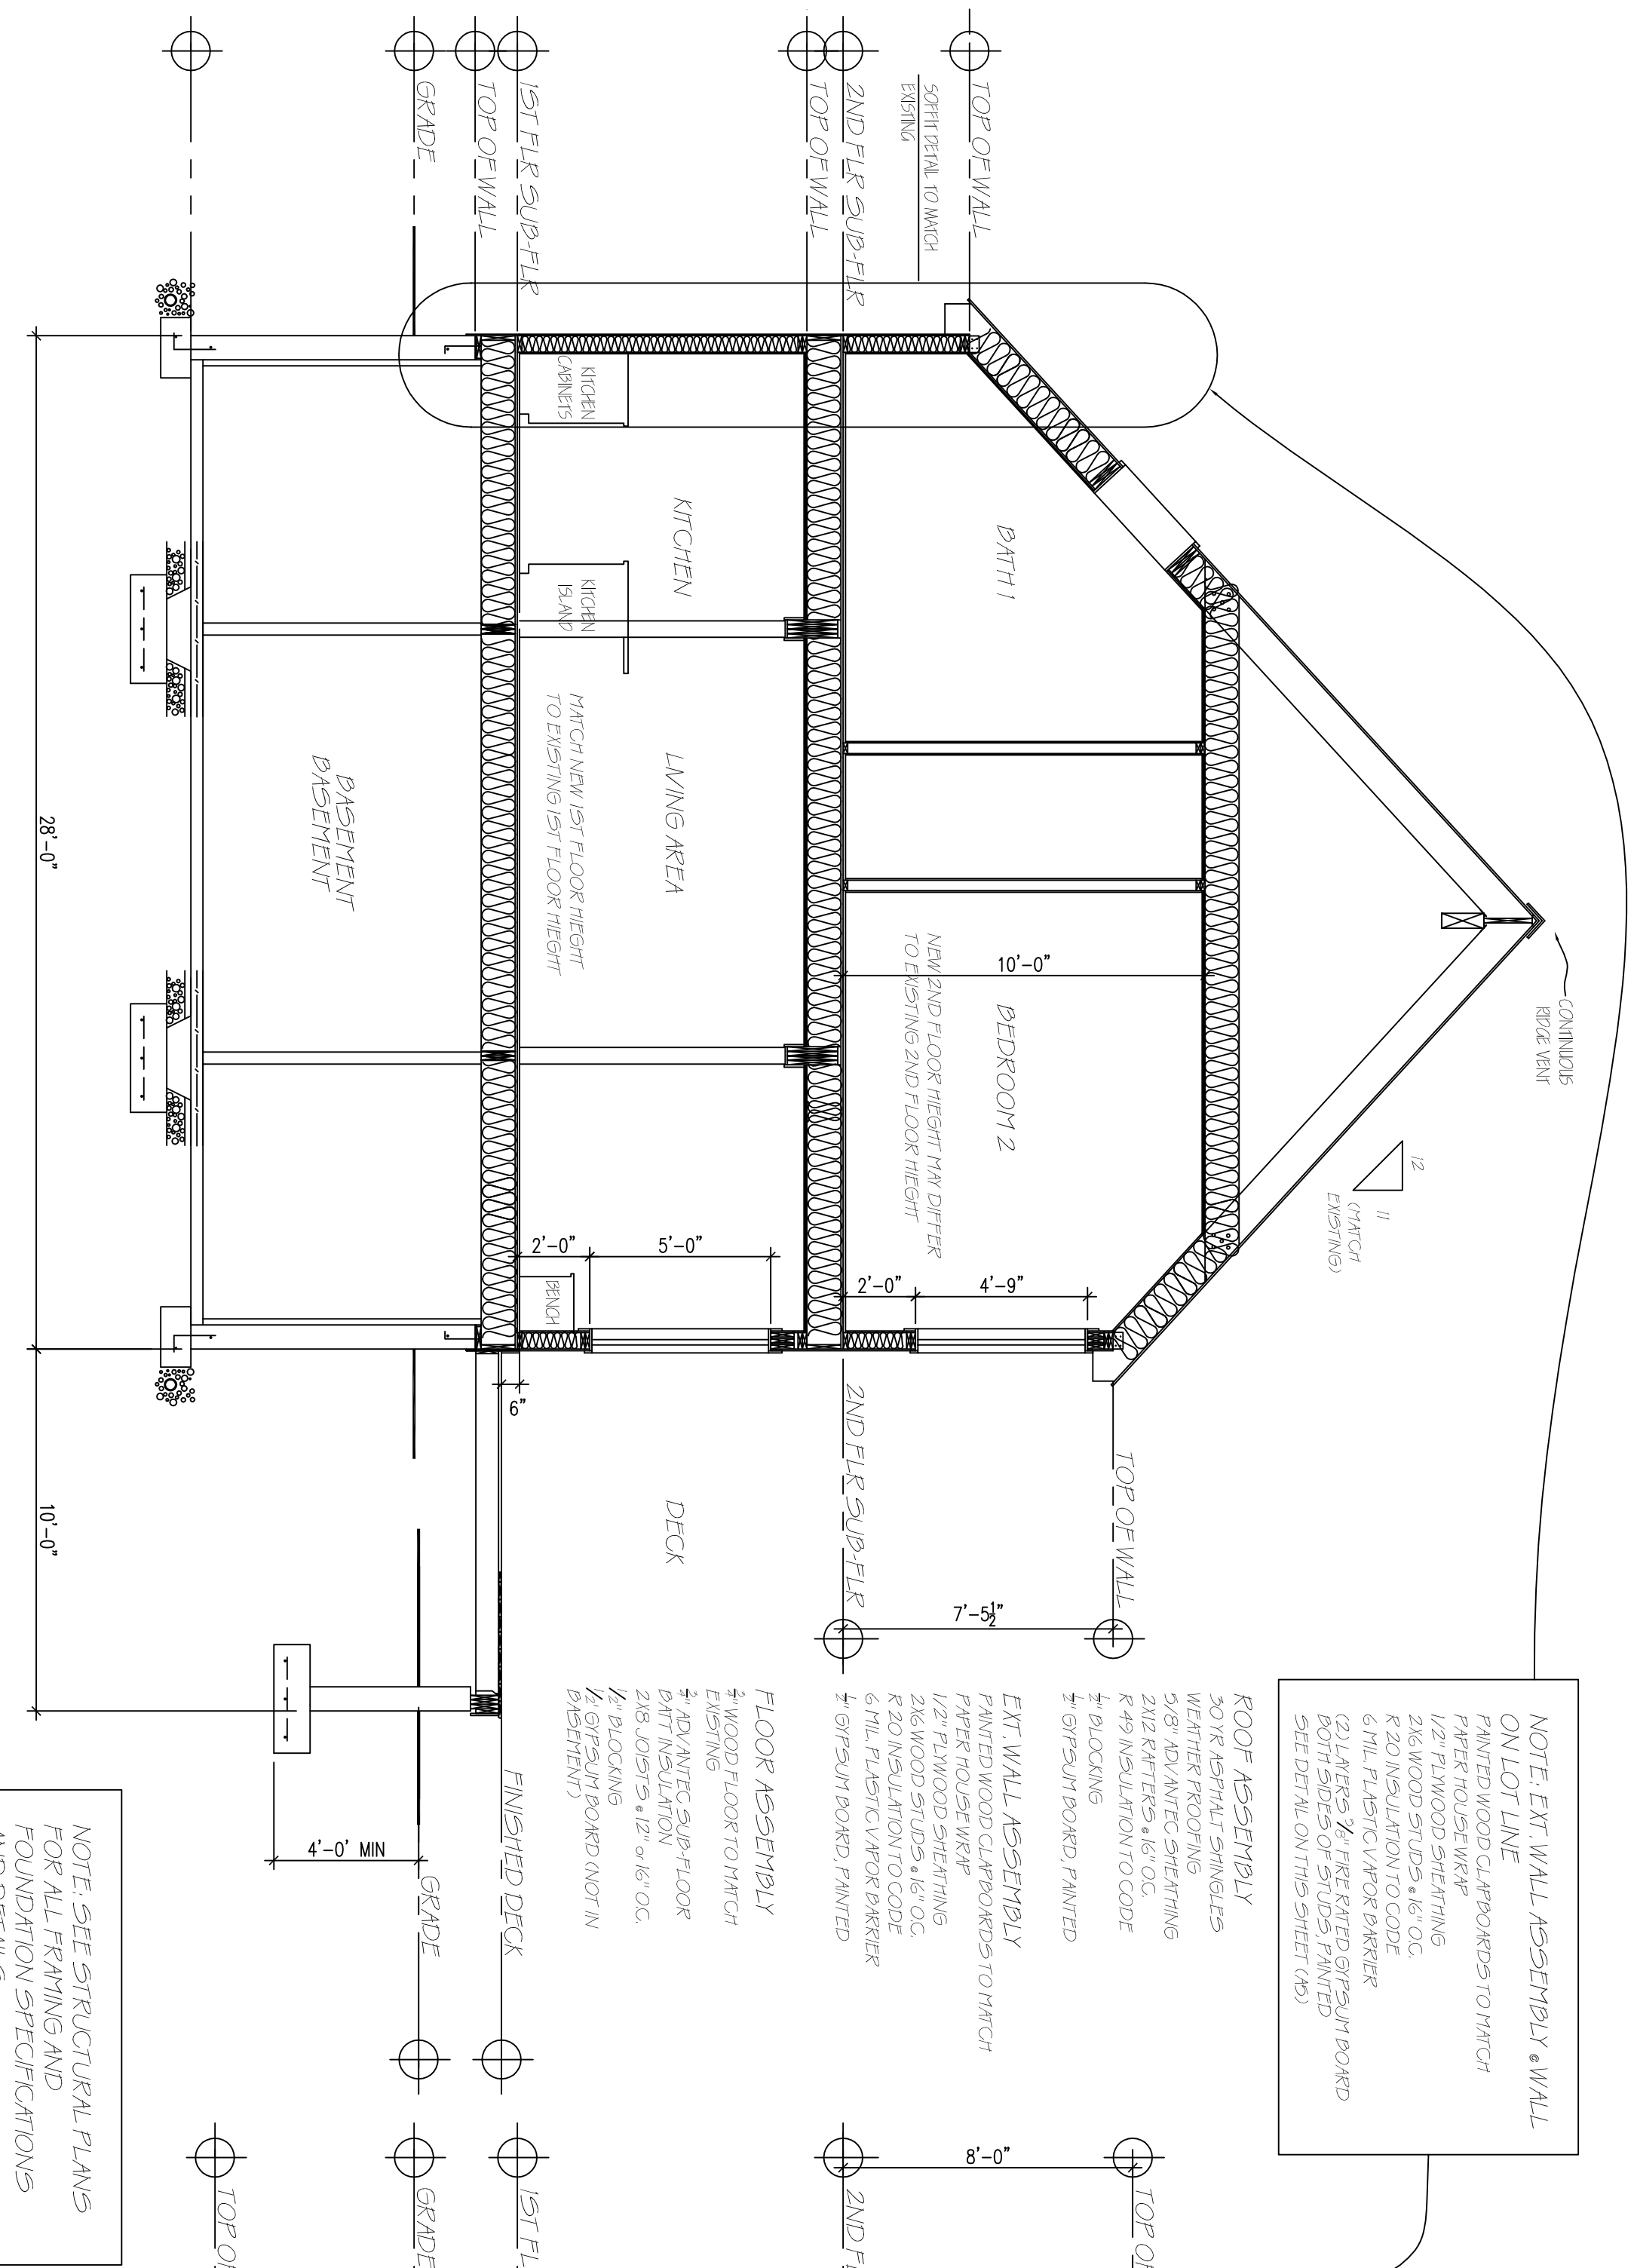

STAIR DETAIL  
 SCALE: 1/4" = 1'-0"

BUILDING SECTION  
 SCALE: 1/4" = 1'-0"