




ROAD SIDE ELEVATION
SCALE 1/4" = 1'-0"

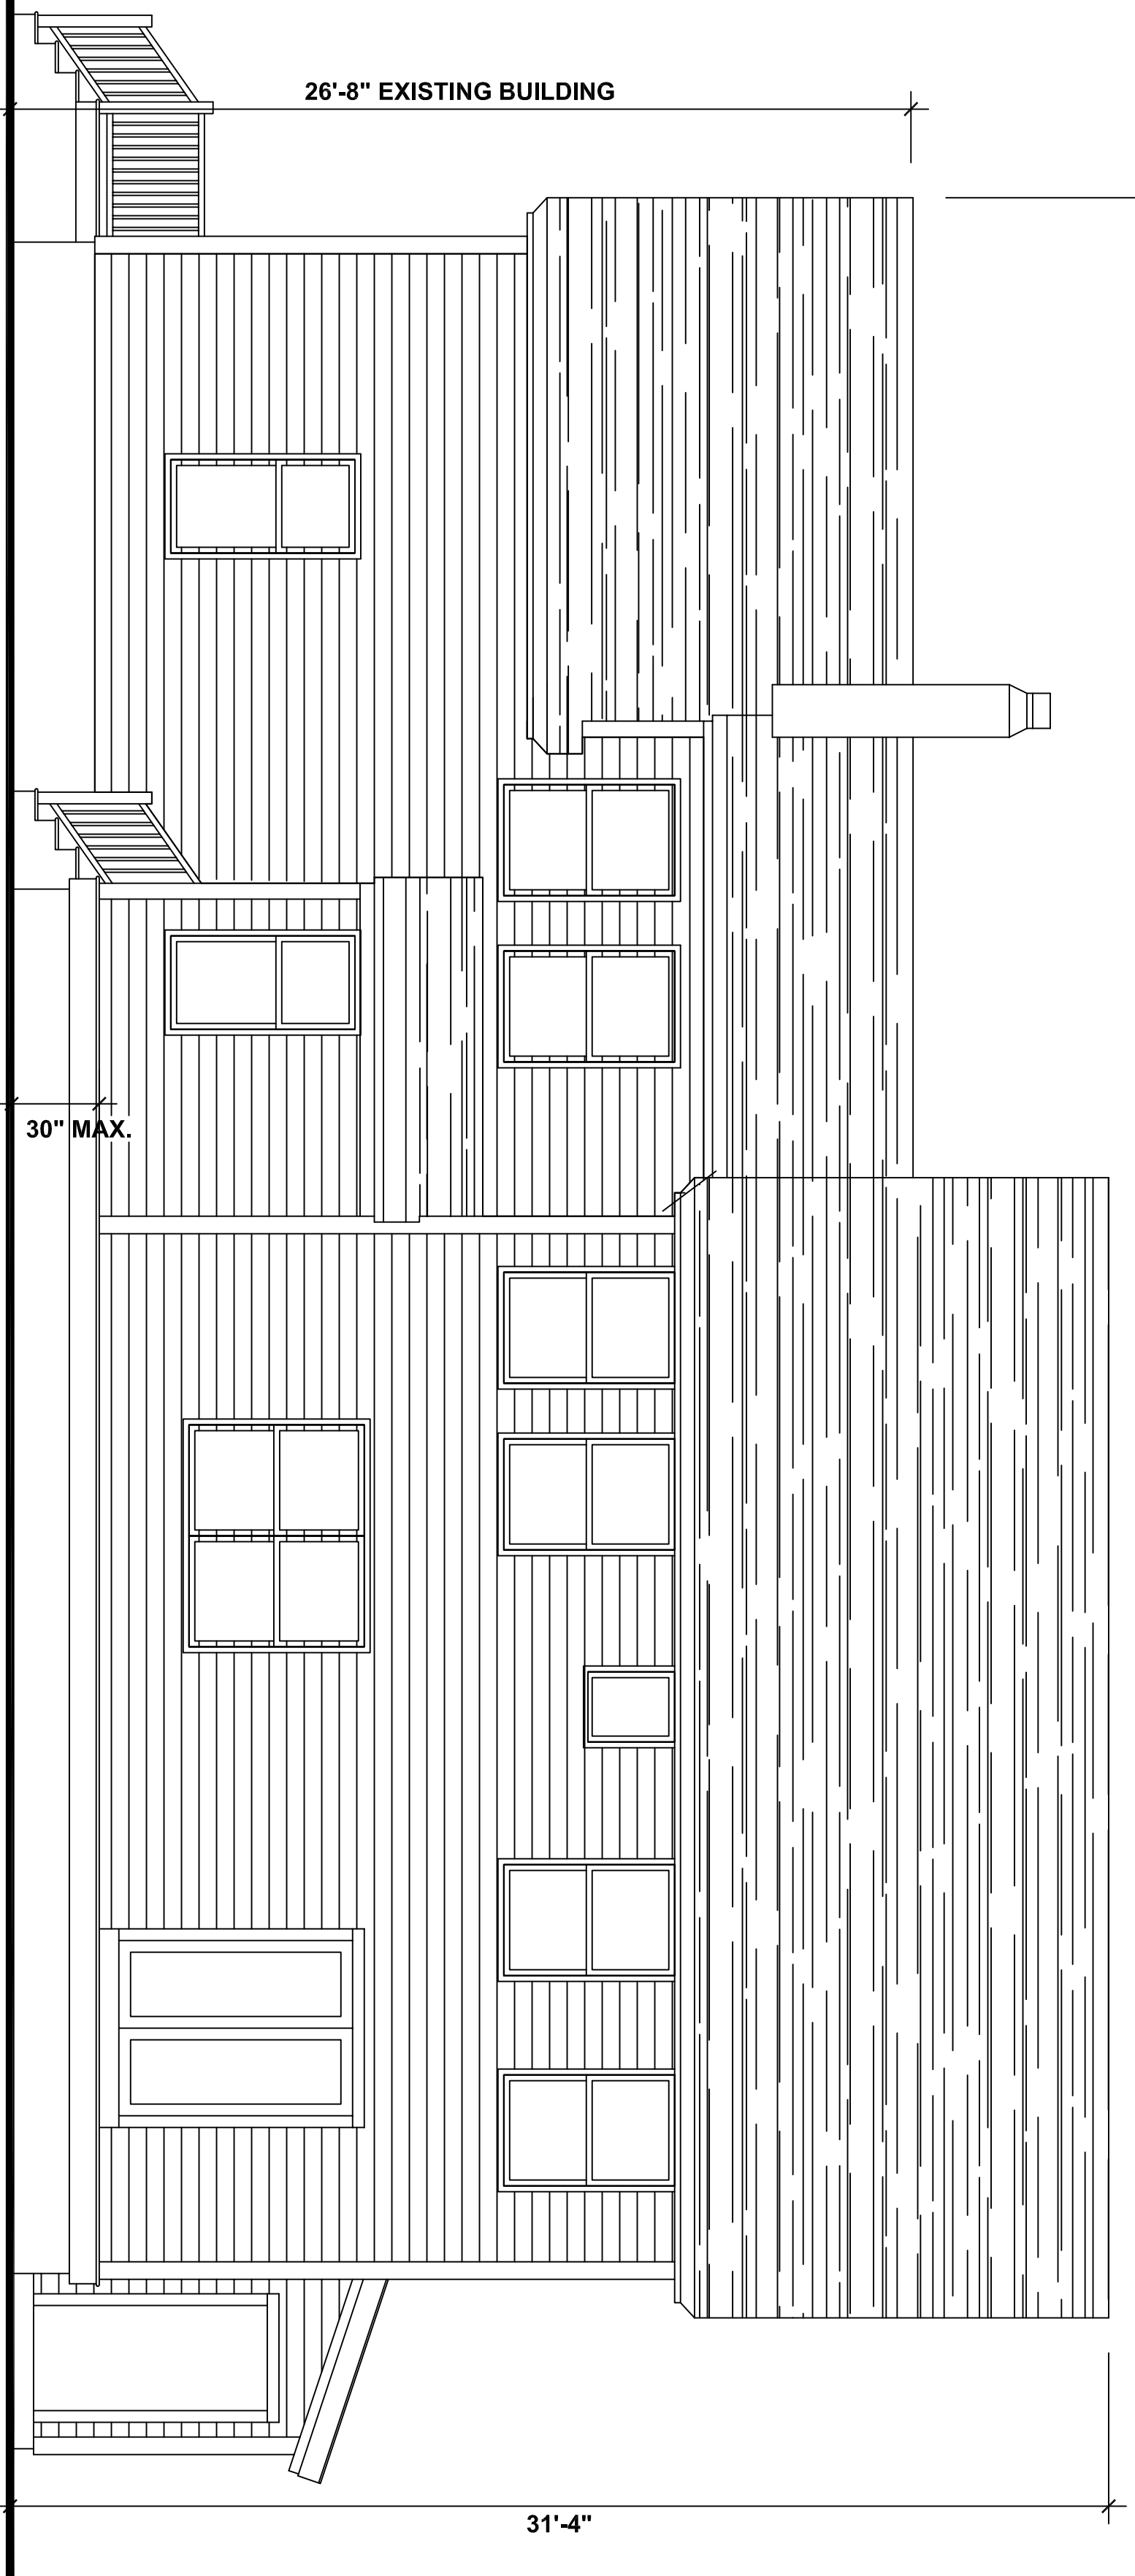

RIGHT SIDE ELEVATION
SCALE 1/4" = 1'-0"

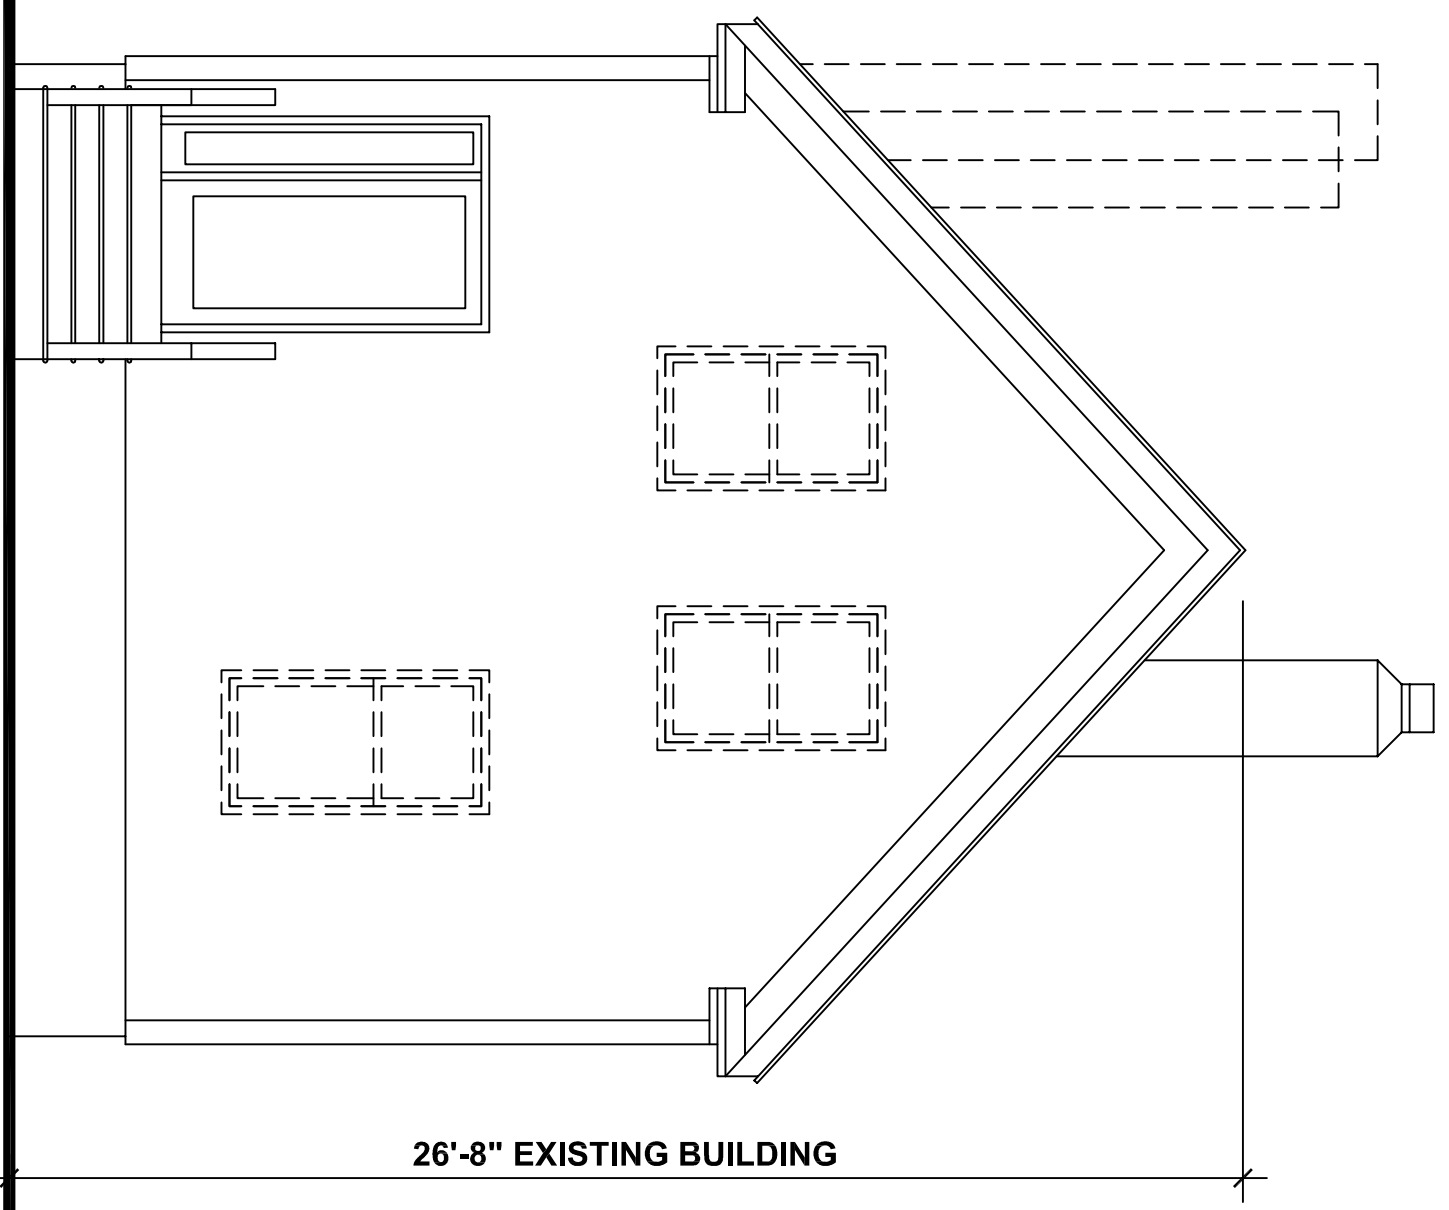

EXISTING ROAD SIDE ELEVATION
SCALE 1/4" = 1'-0"

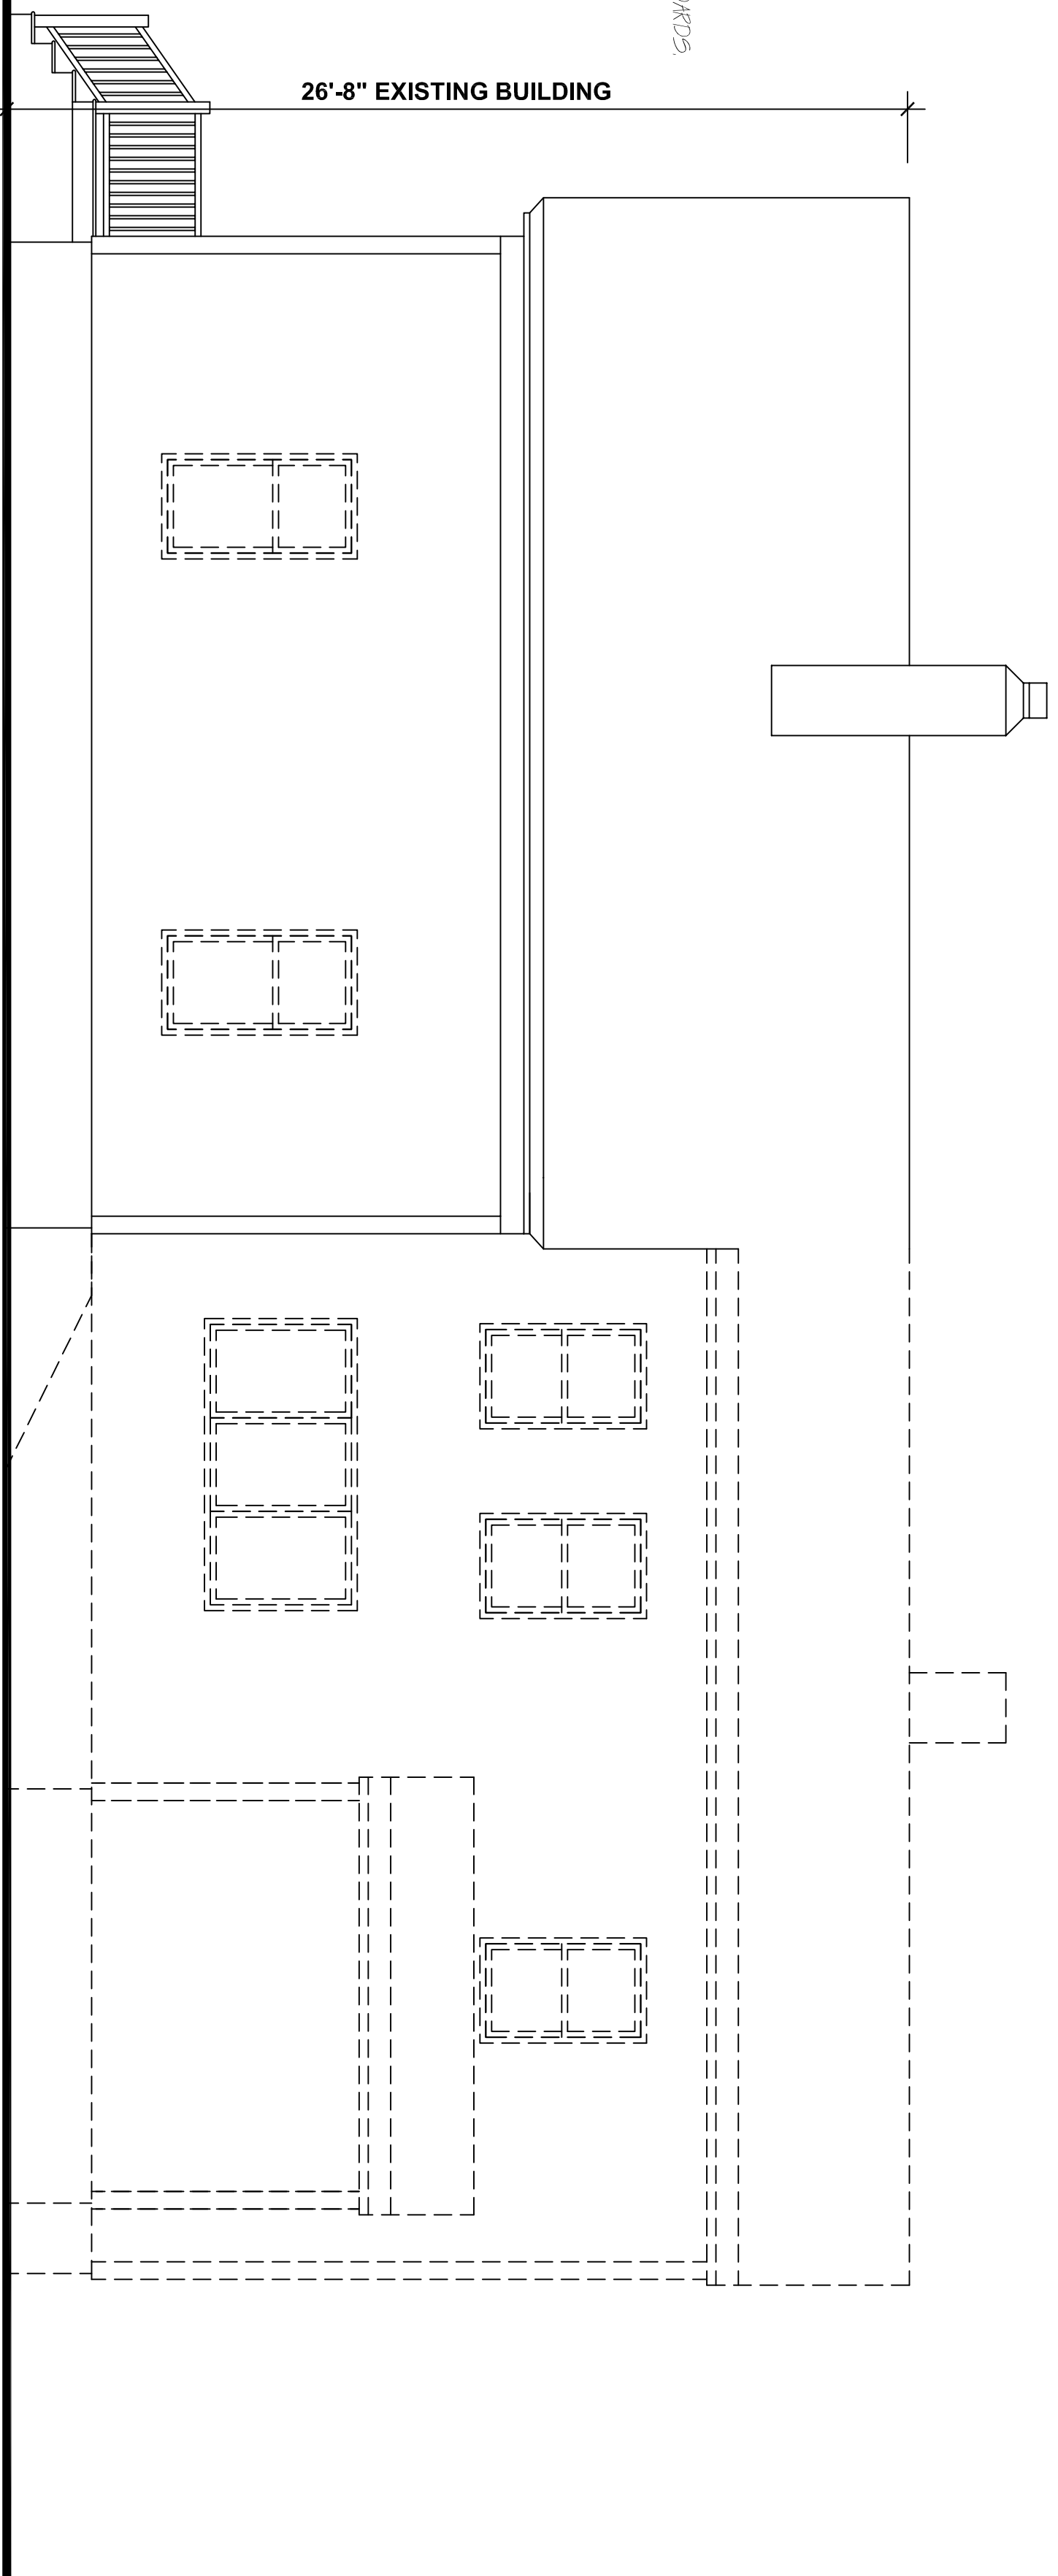

EXISTING RIGHT SIDE ELEVATION
SCALE 1/4" = 1'-0"

EXISTING WOOD SIDING TO BE REMOVED AND REPLACED WITH NEW CEDAR CLAPBOARDS.
NEW 1/4" WINDOW & DOOR TRIM PAINTED.
REMOVE AND REPLACE EXISTING ROOFING WITH NEW ASPHALT SHINGLES.
REPAIR EXISTING FAUCETS IF NEEDED.

EXISTING HOUSE

NEW ADDITION

CAVANAUGH RESIDENCE ADDITION

39 MUNJOY STREET PORTLAND, MAINE

Revisions:
FEB 13, 2017
APR 13, 2017
APR 19, 2017

Date: JAN 3, 2017
Drawn By: DGR
Scale: as shown
File: ---

Drawing Title:
PROPOSED & EXISTING ELEVATIONS

Drawing Number:

A3