



FLOOR PLAN / ROOF FRMG. PLAN
1/2" = 1'-0"

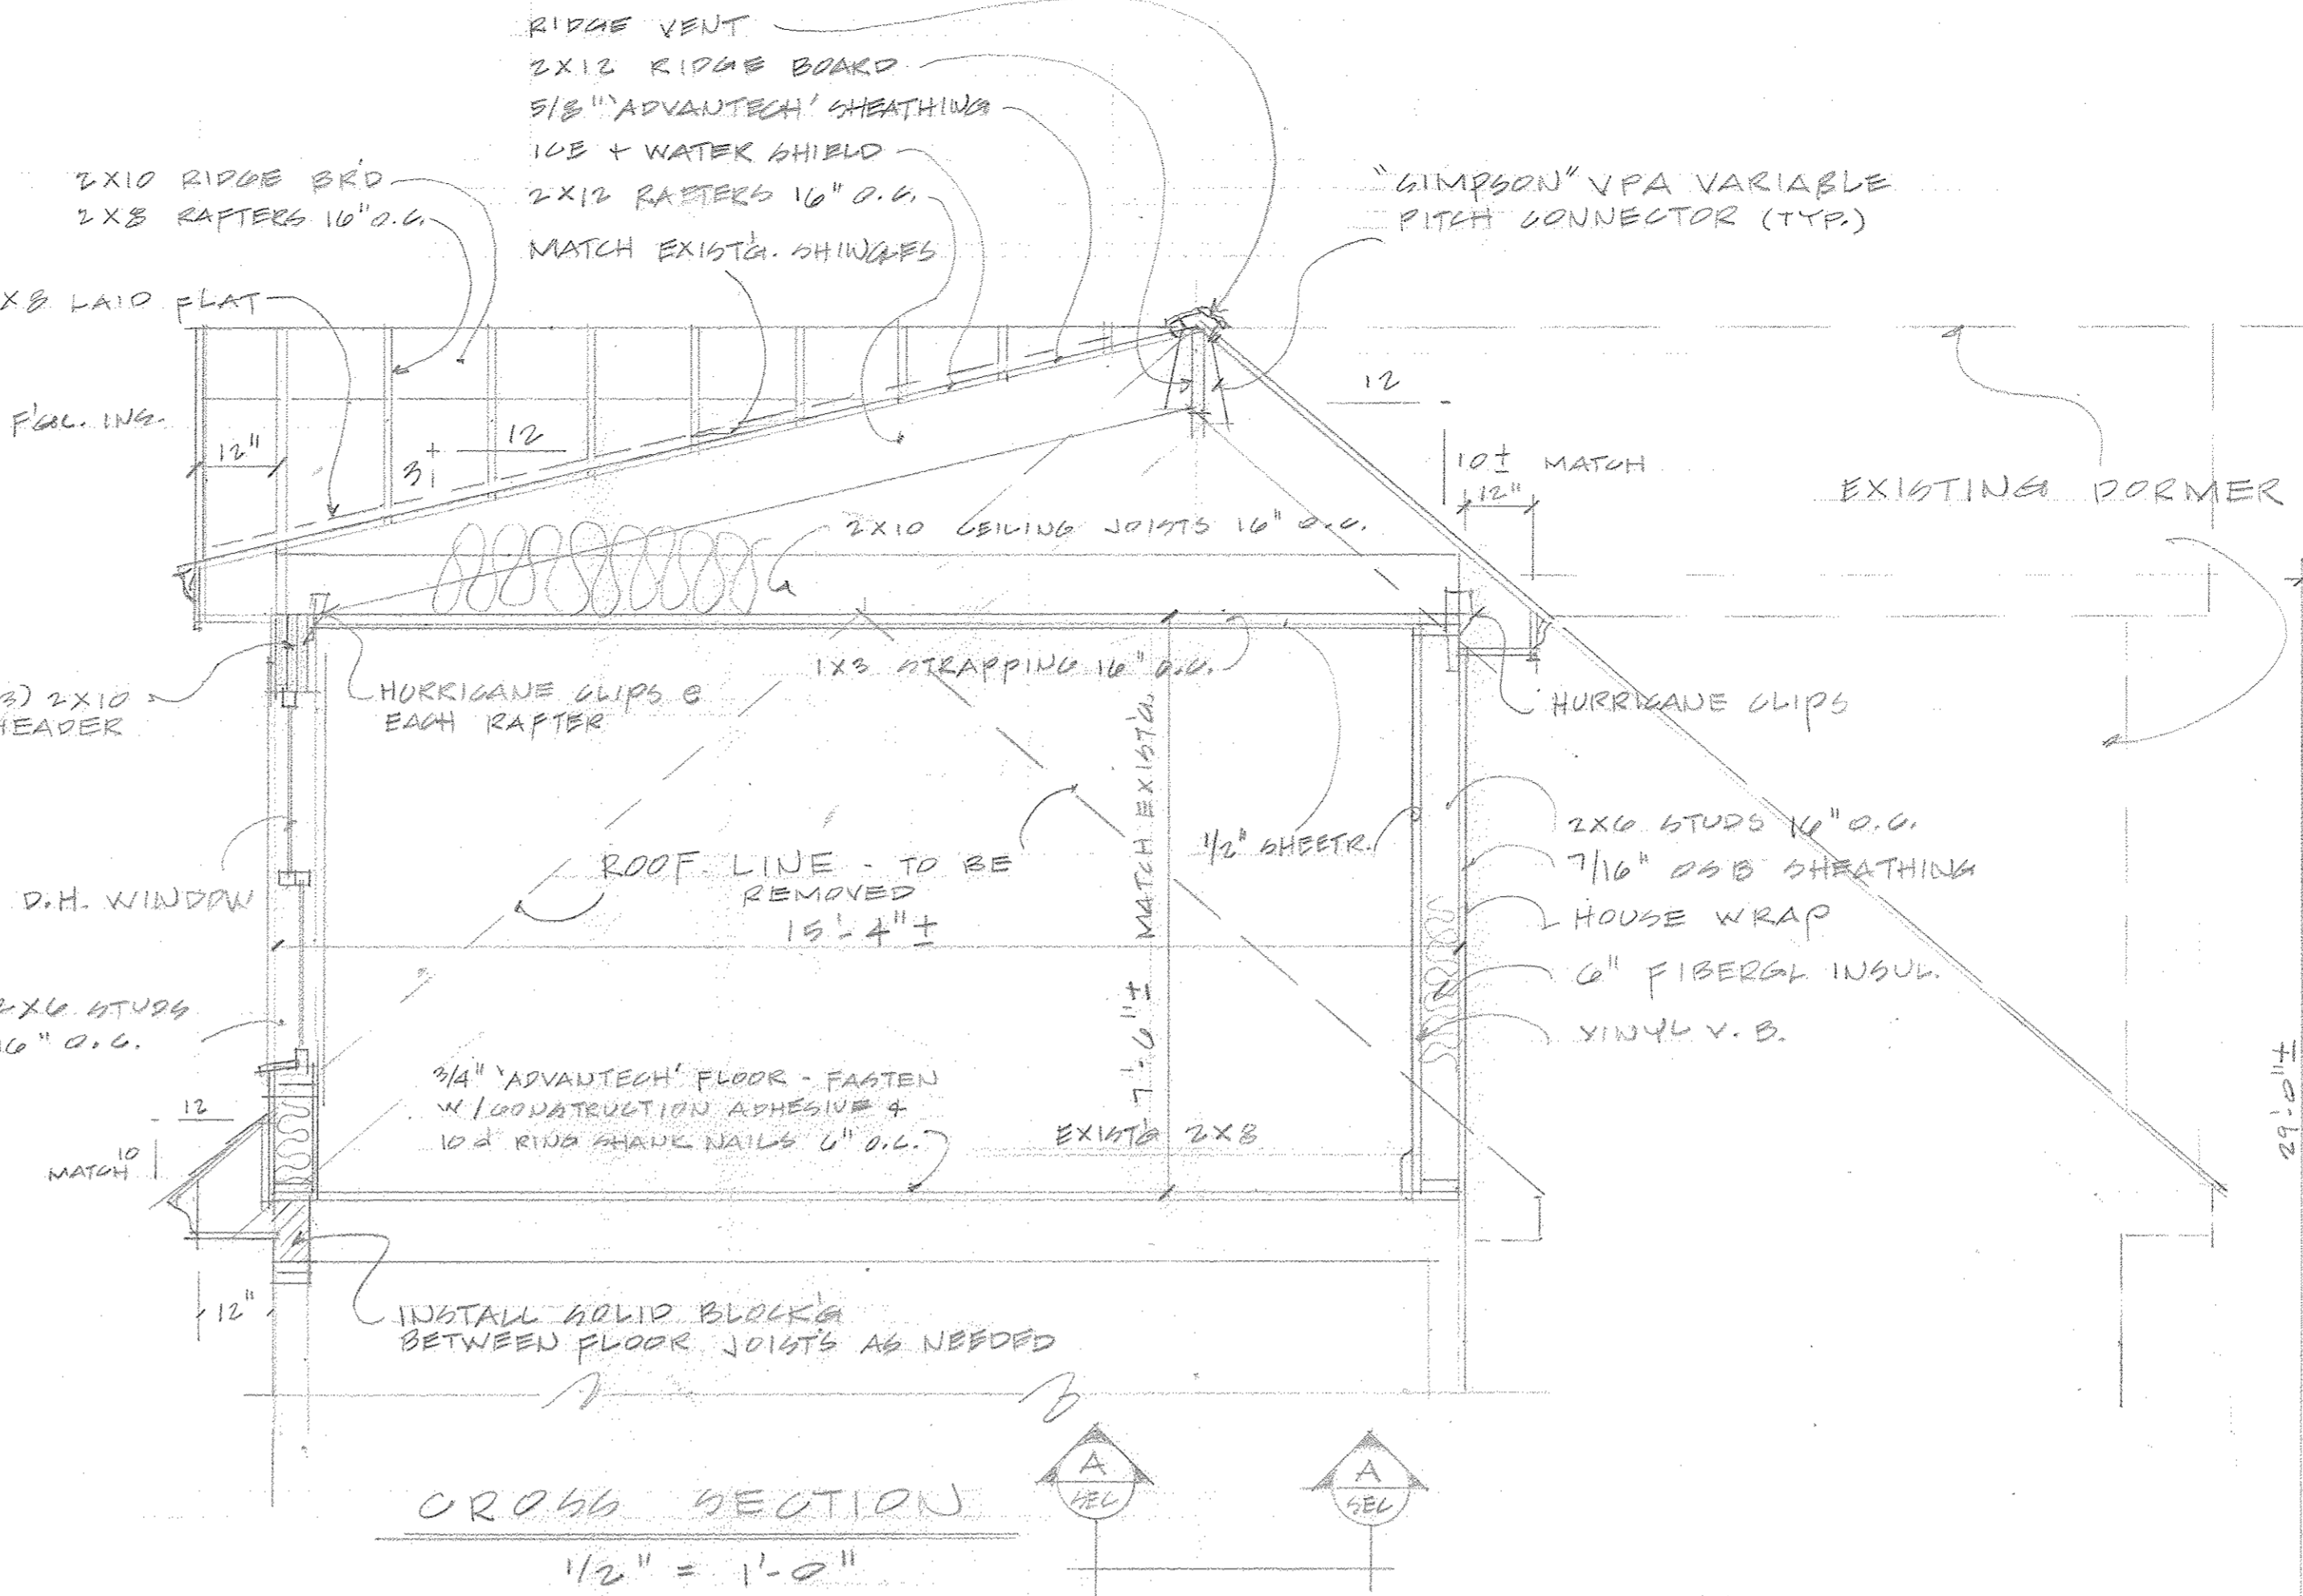


CROSS SECTION
1/2" = 1'-0"


NOTE:
CONTRACTOR SHALL VERIFY ALL INFORMATION SHOWN ON THIS PLAN PRIOR TO START OF CONSTRUCTION.

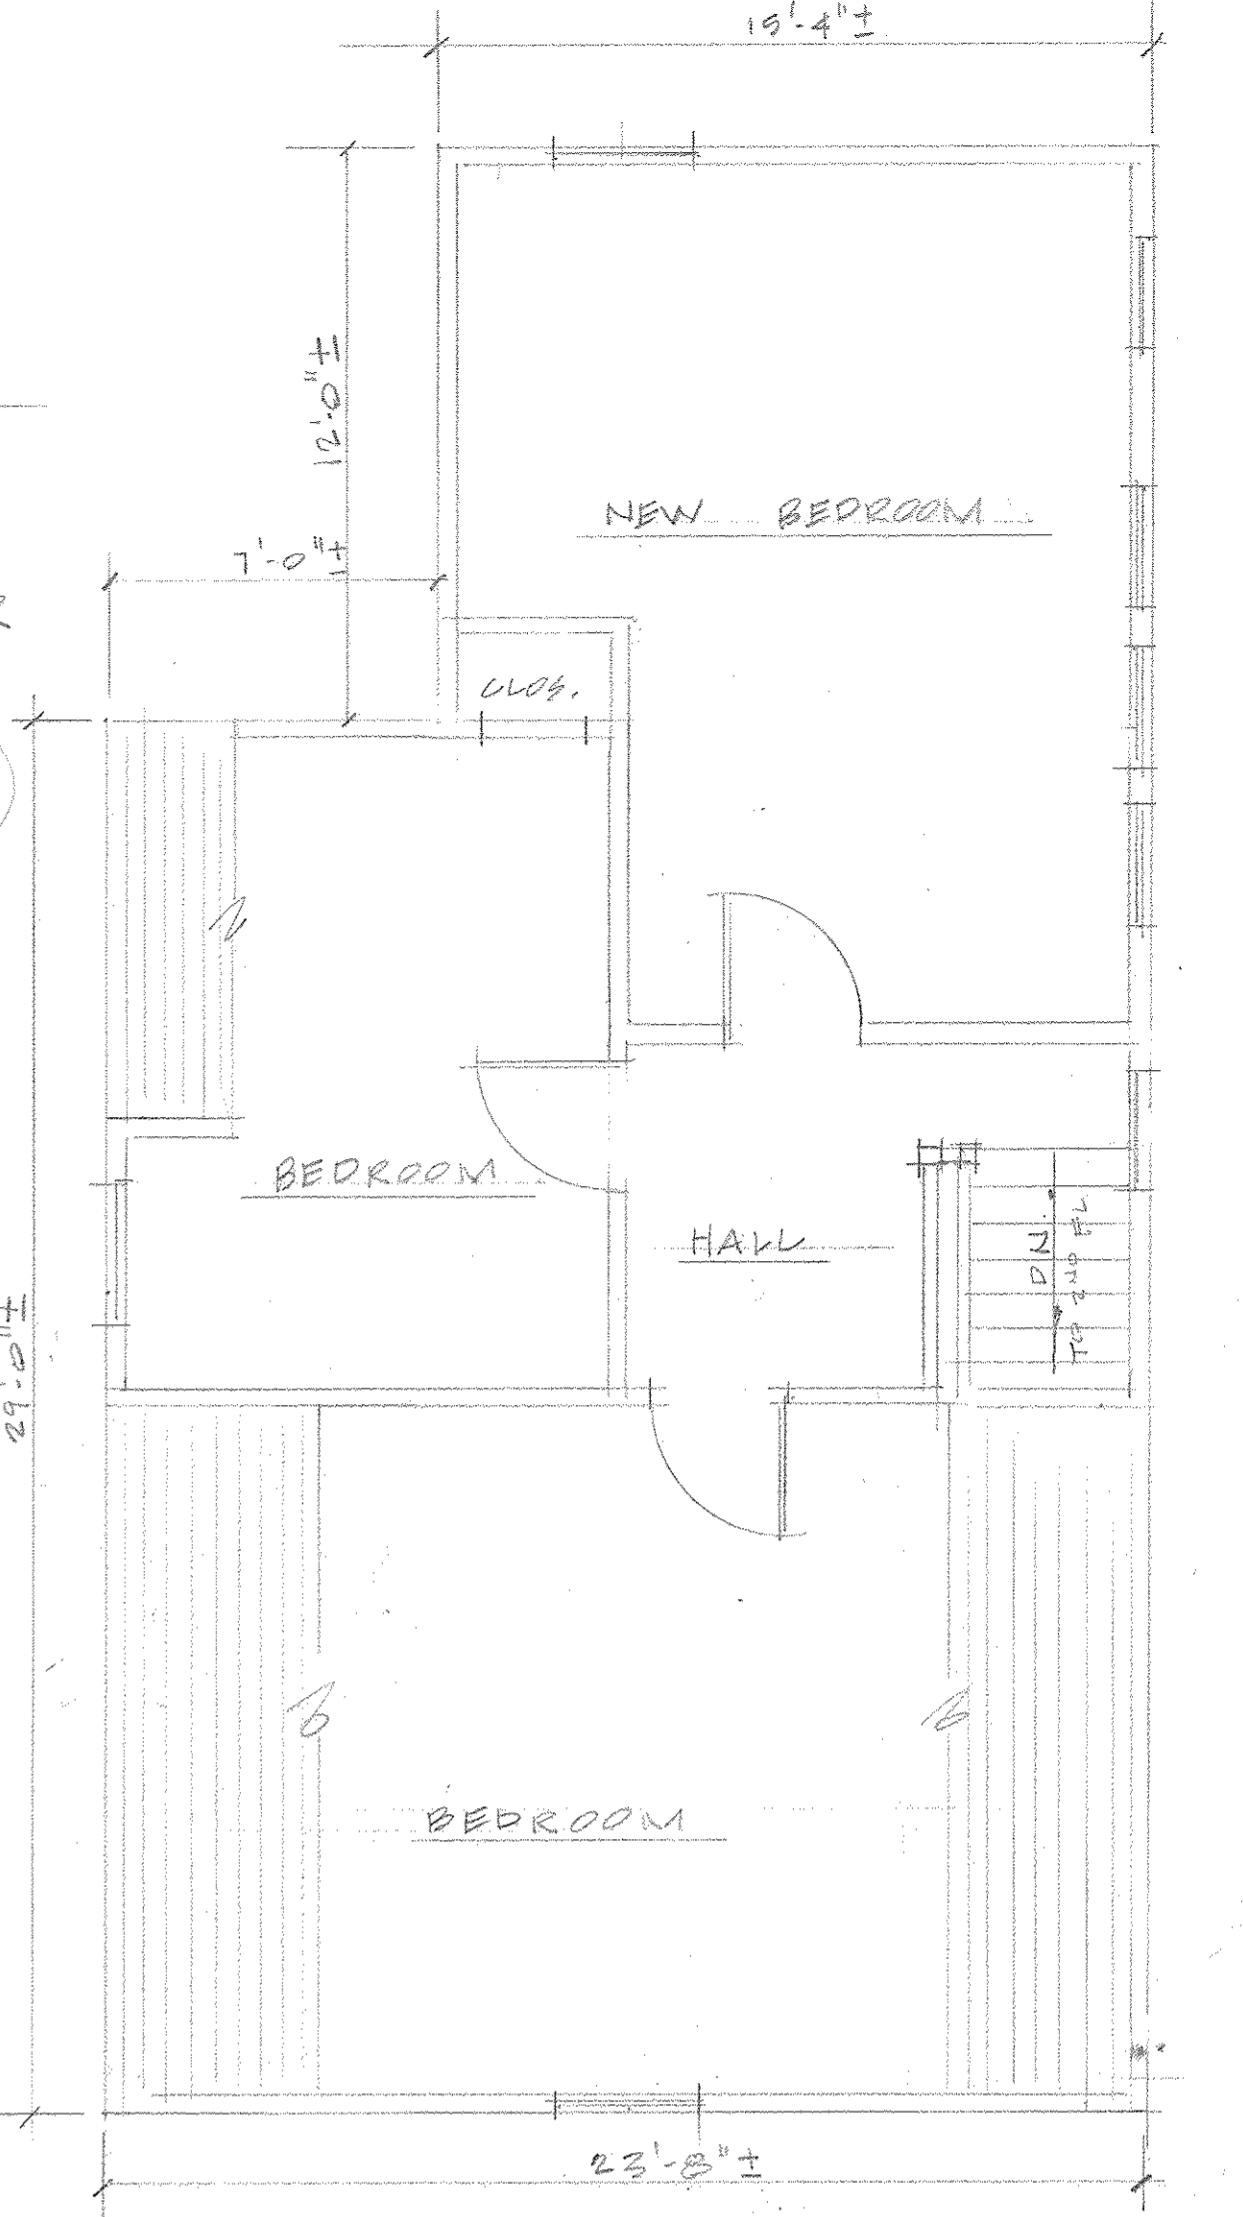


THIRD FLOOR PLAN 1/4" = 1'-0"

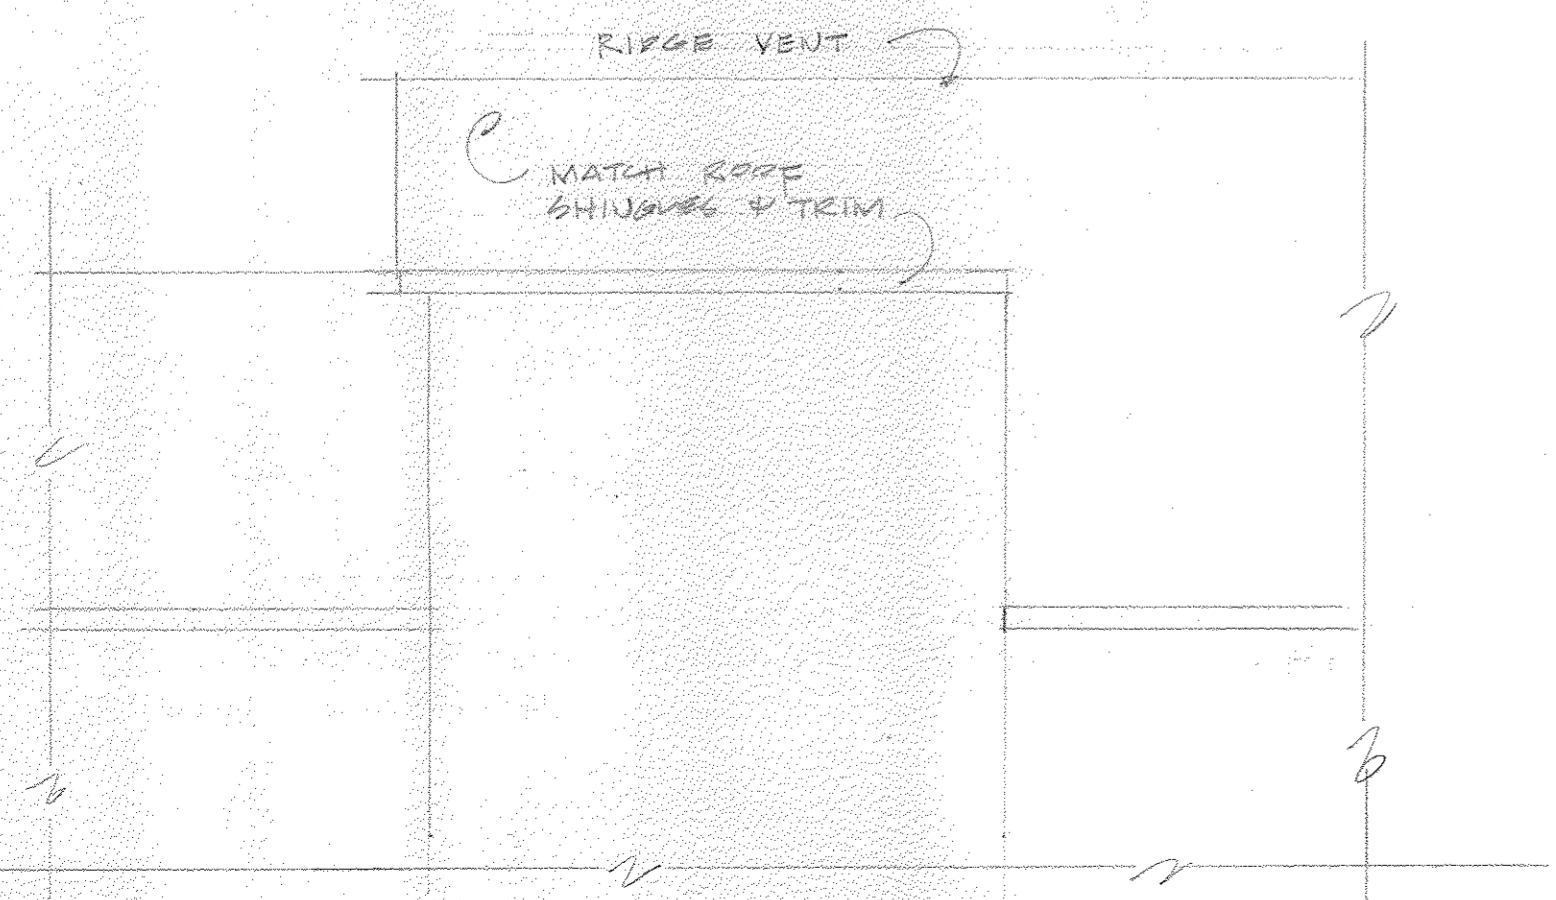

LEFT SIDE ELEVATION 1/4" = 1'-0"

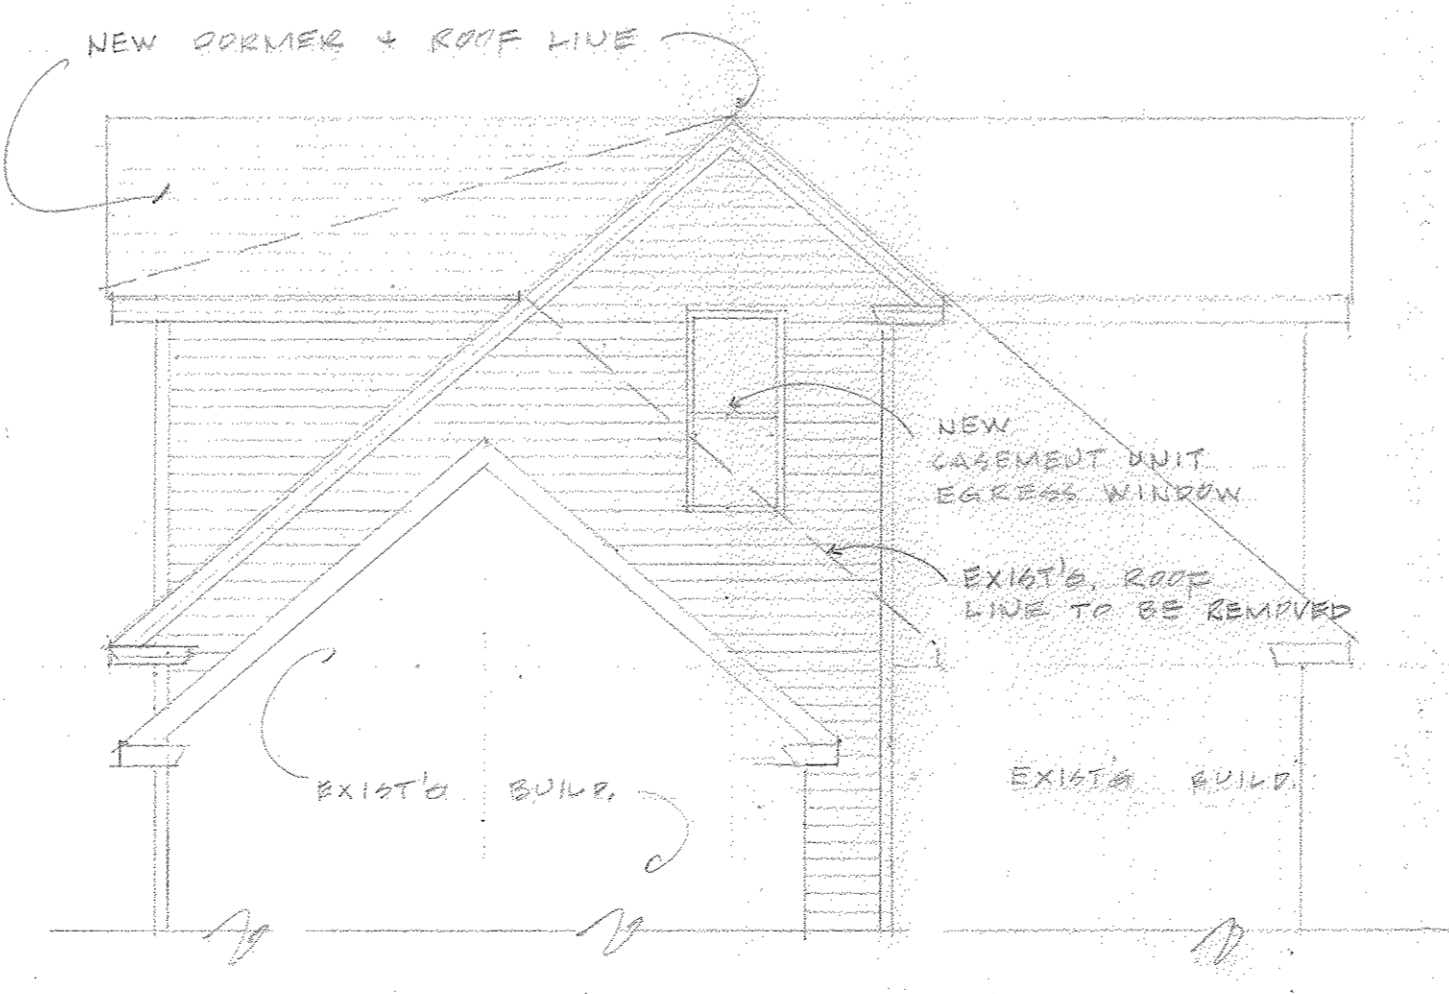

REAR ELEVATION
1/4" = 1'-0"

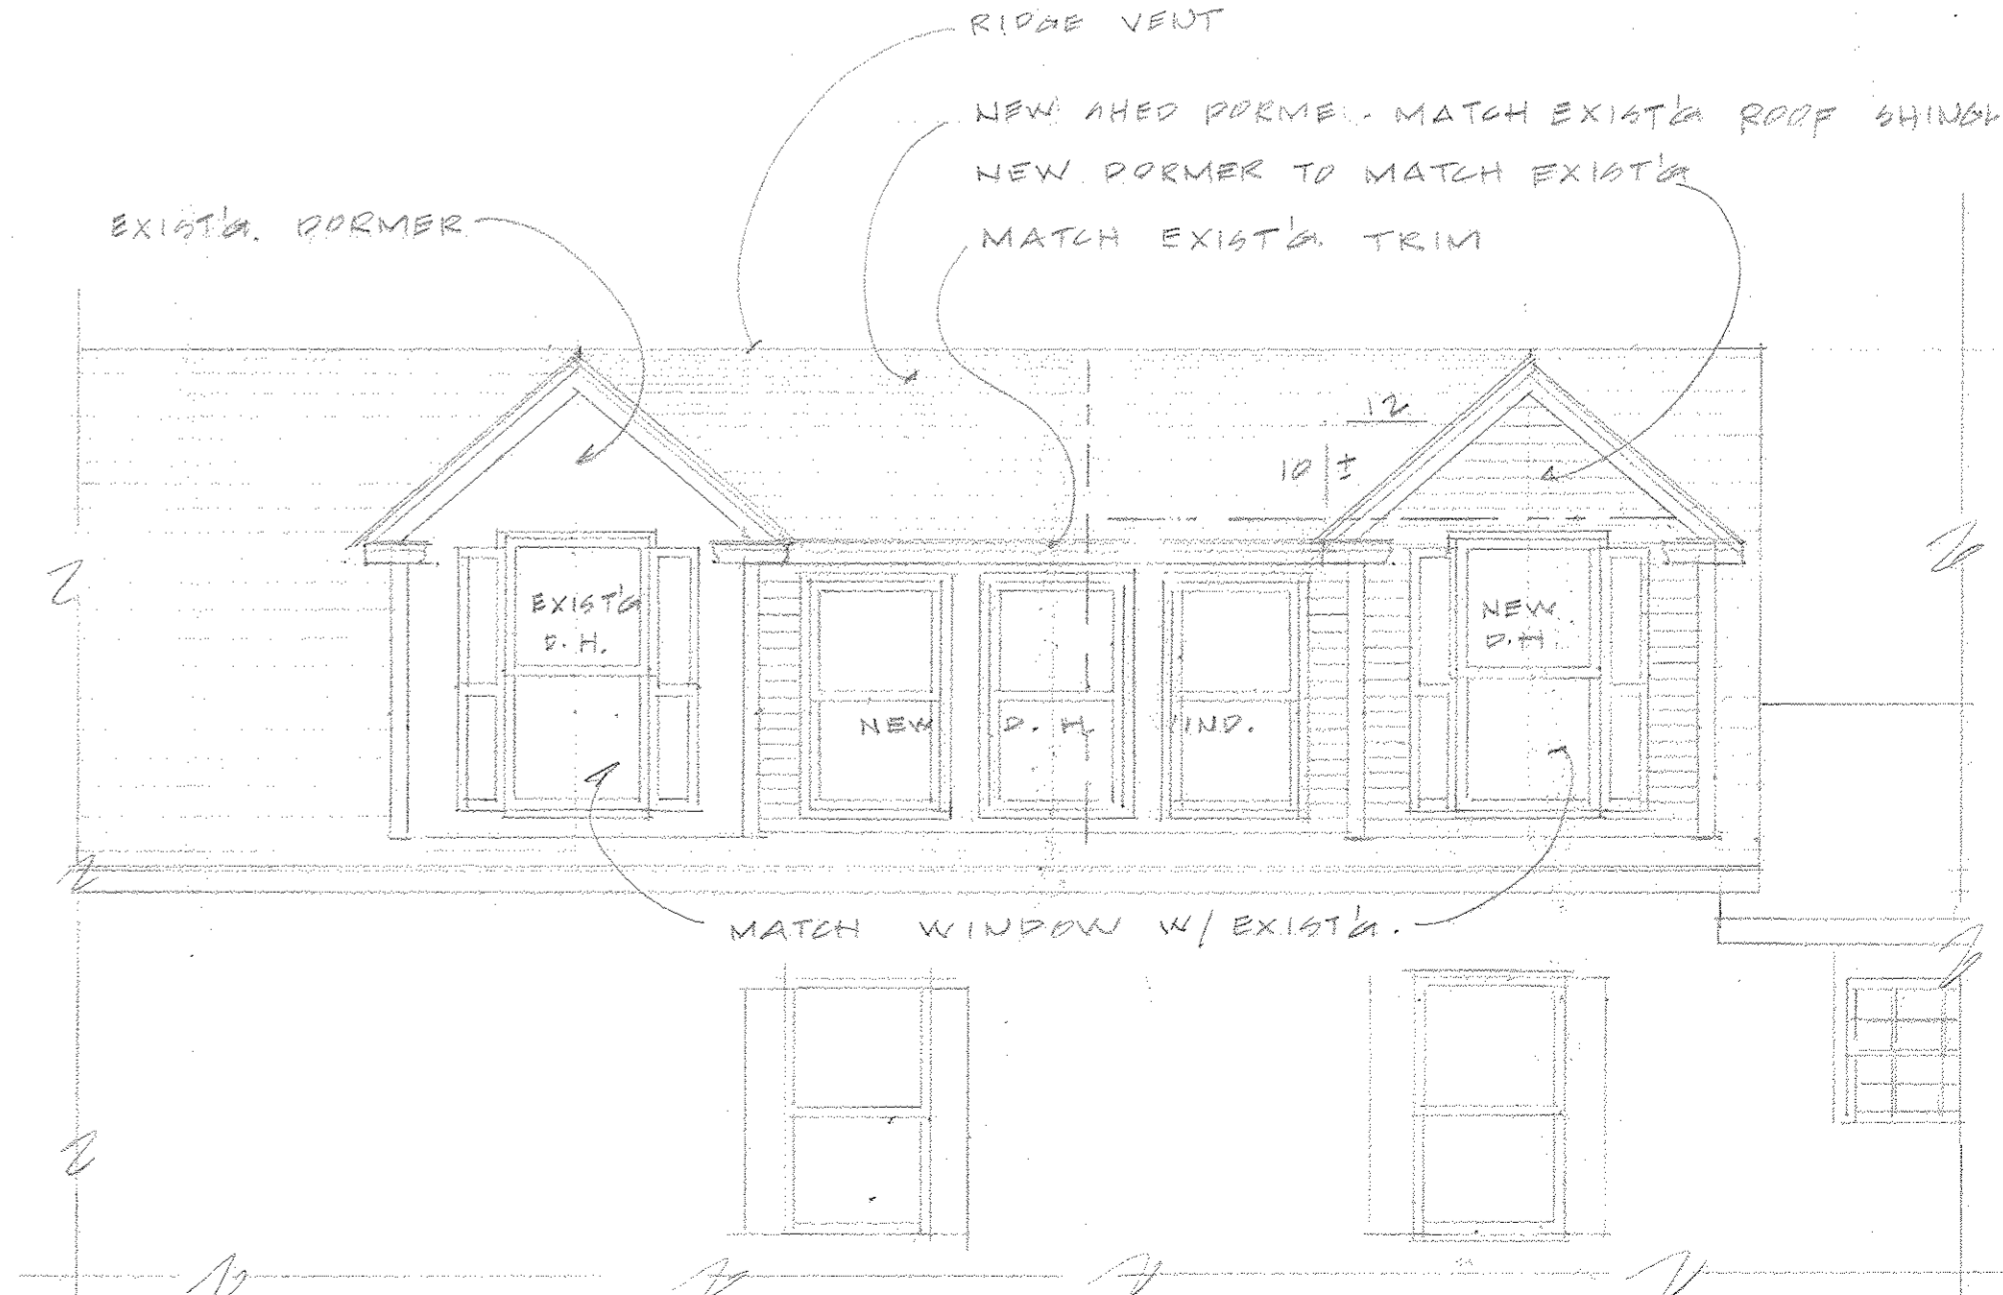

RIGHT SIDE ELEVATION
1/4" = 1'-0"

PLANS FOR THIRD FLOOR ALTERATIONS FOR
ALEX & NINA MAS
28 O'BRIEN ST. PORTLAND, ME.
MARCH - 2013