



PROPOSED FLOOR PLAN  
NEW THIRD FL. BEDRM.  
1/2" = 1'-0"

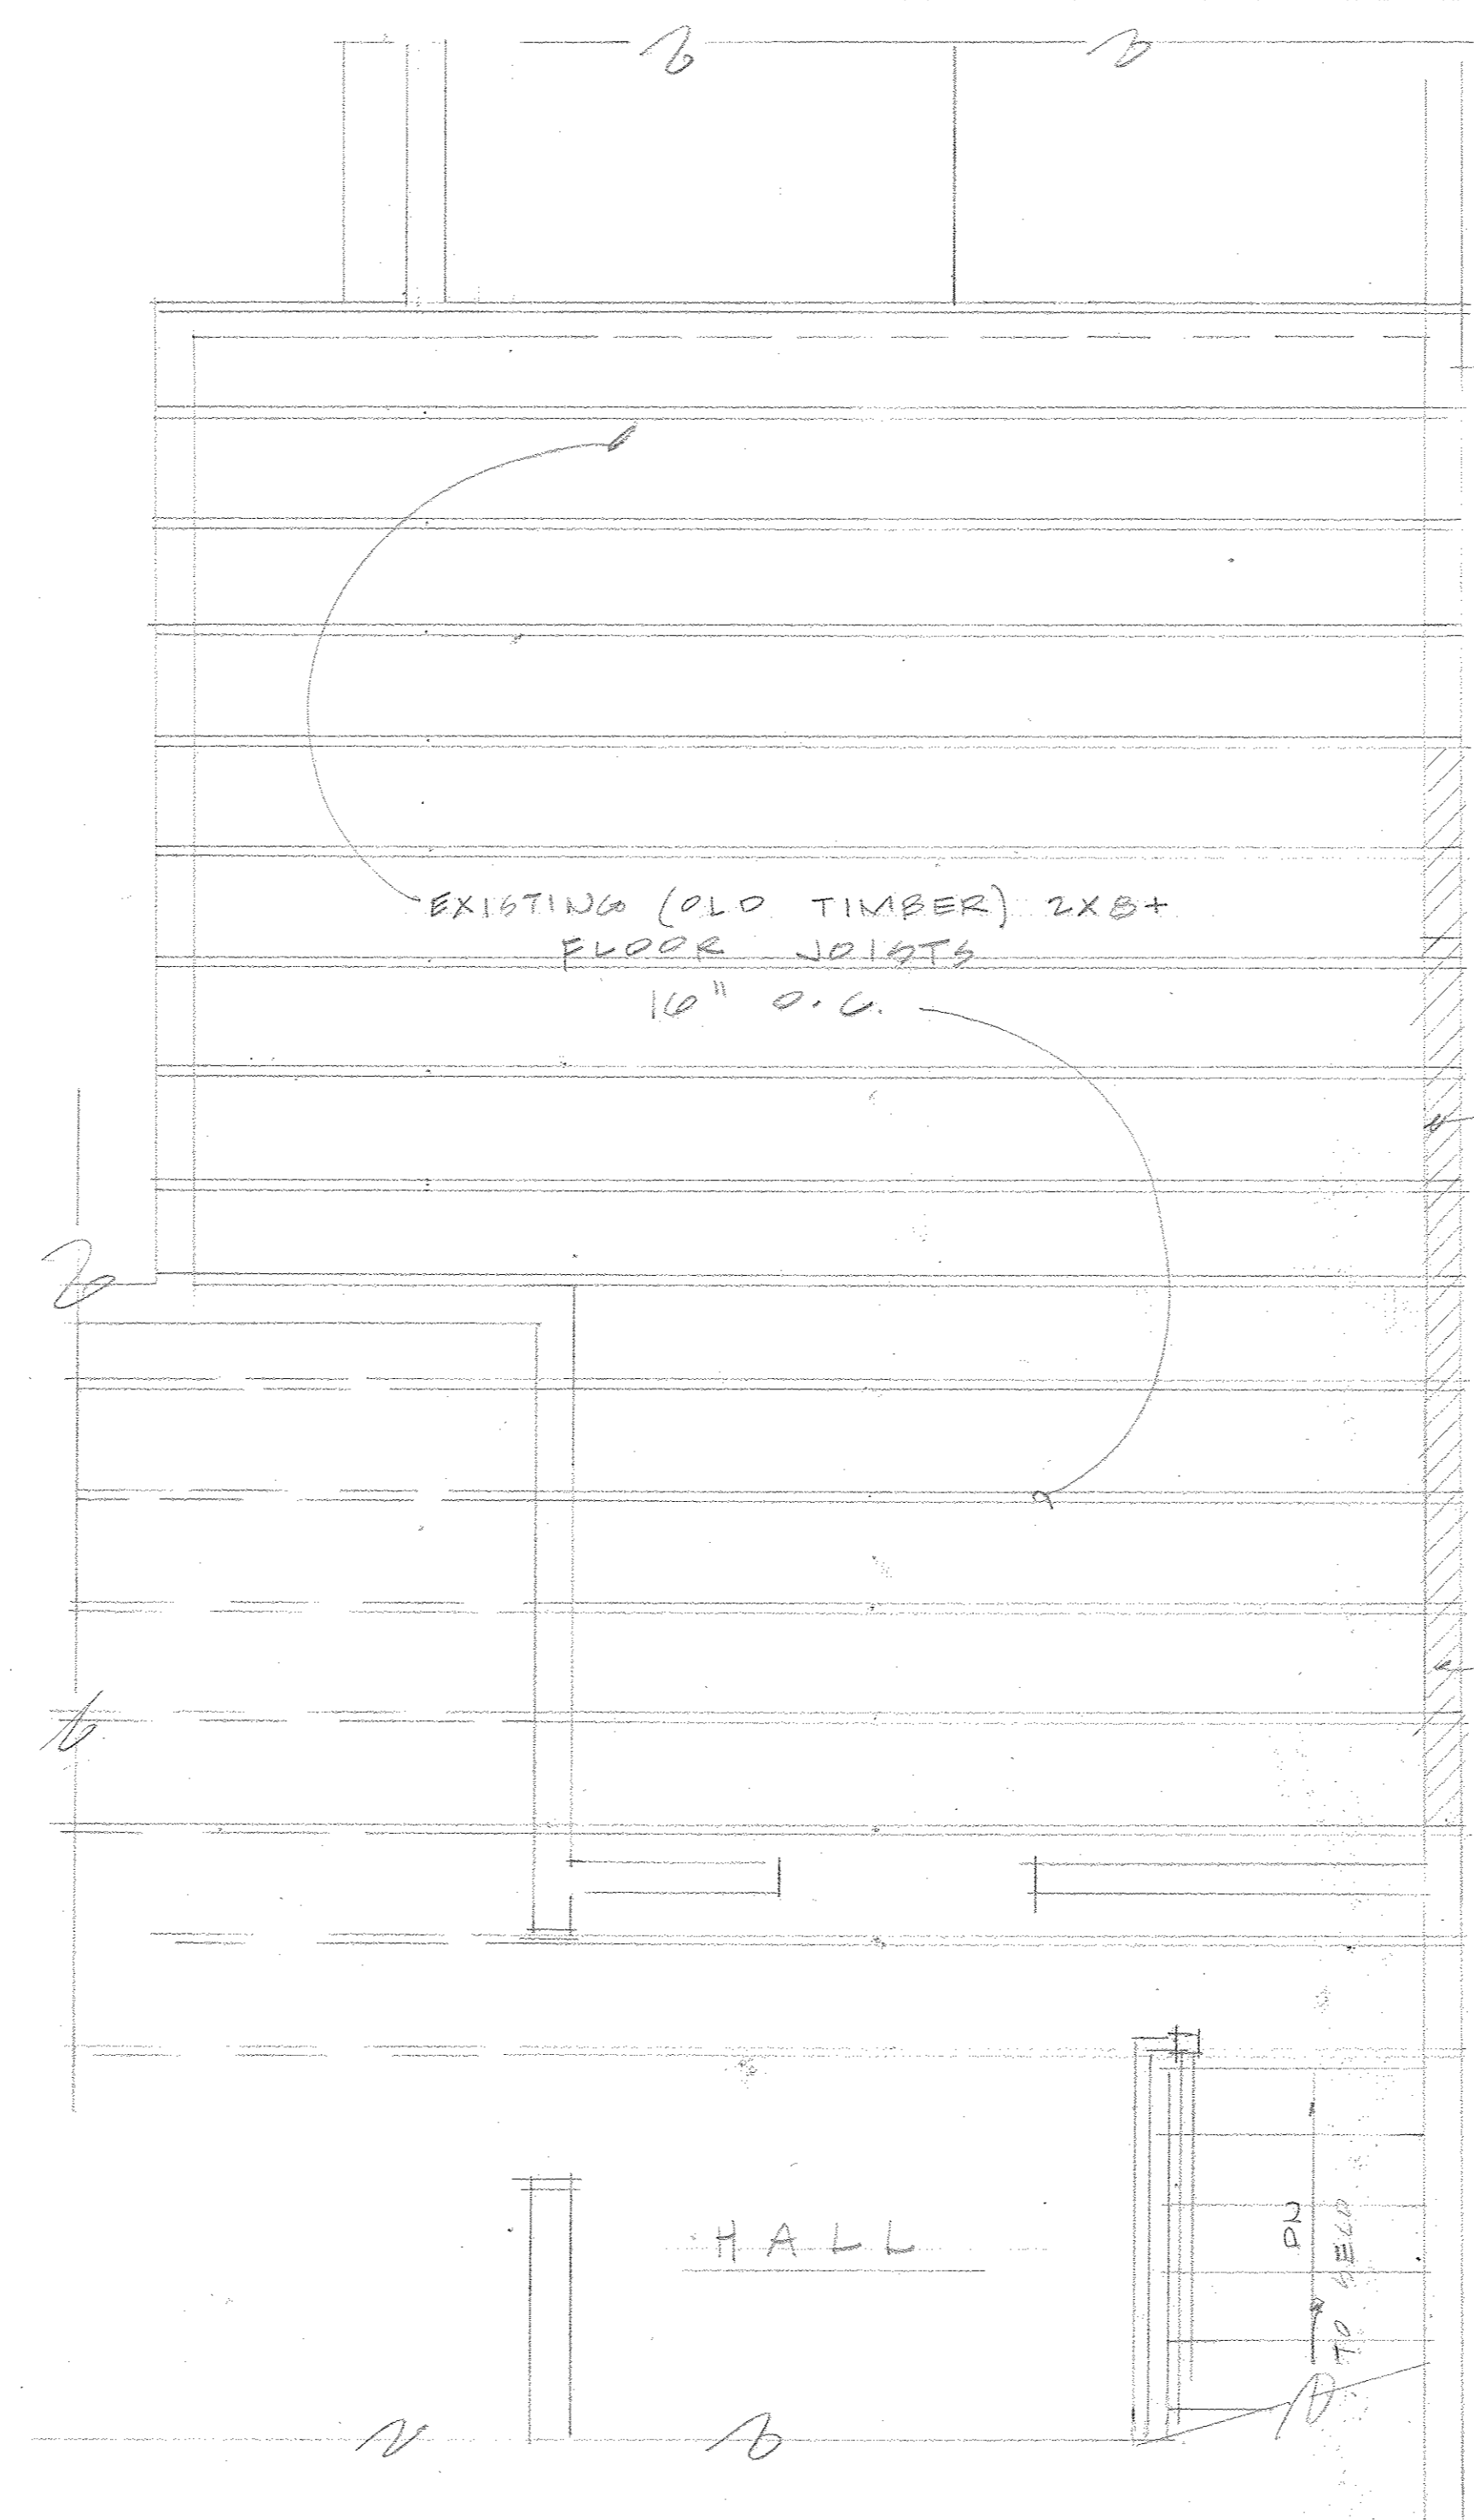

EXISTING FLOOR FRAMING  
THIRD FLOOR  
1/2" = 1'-0"

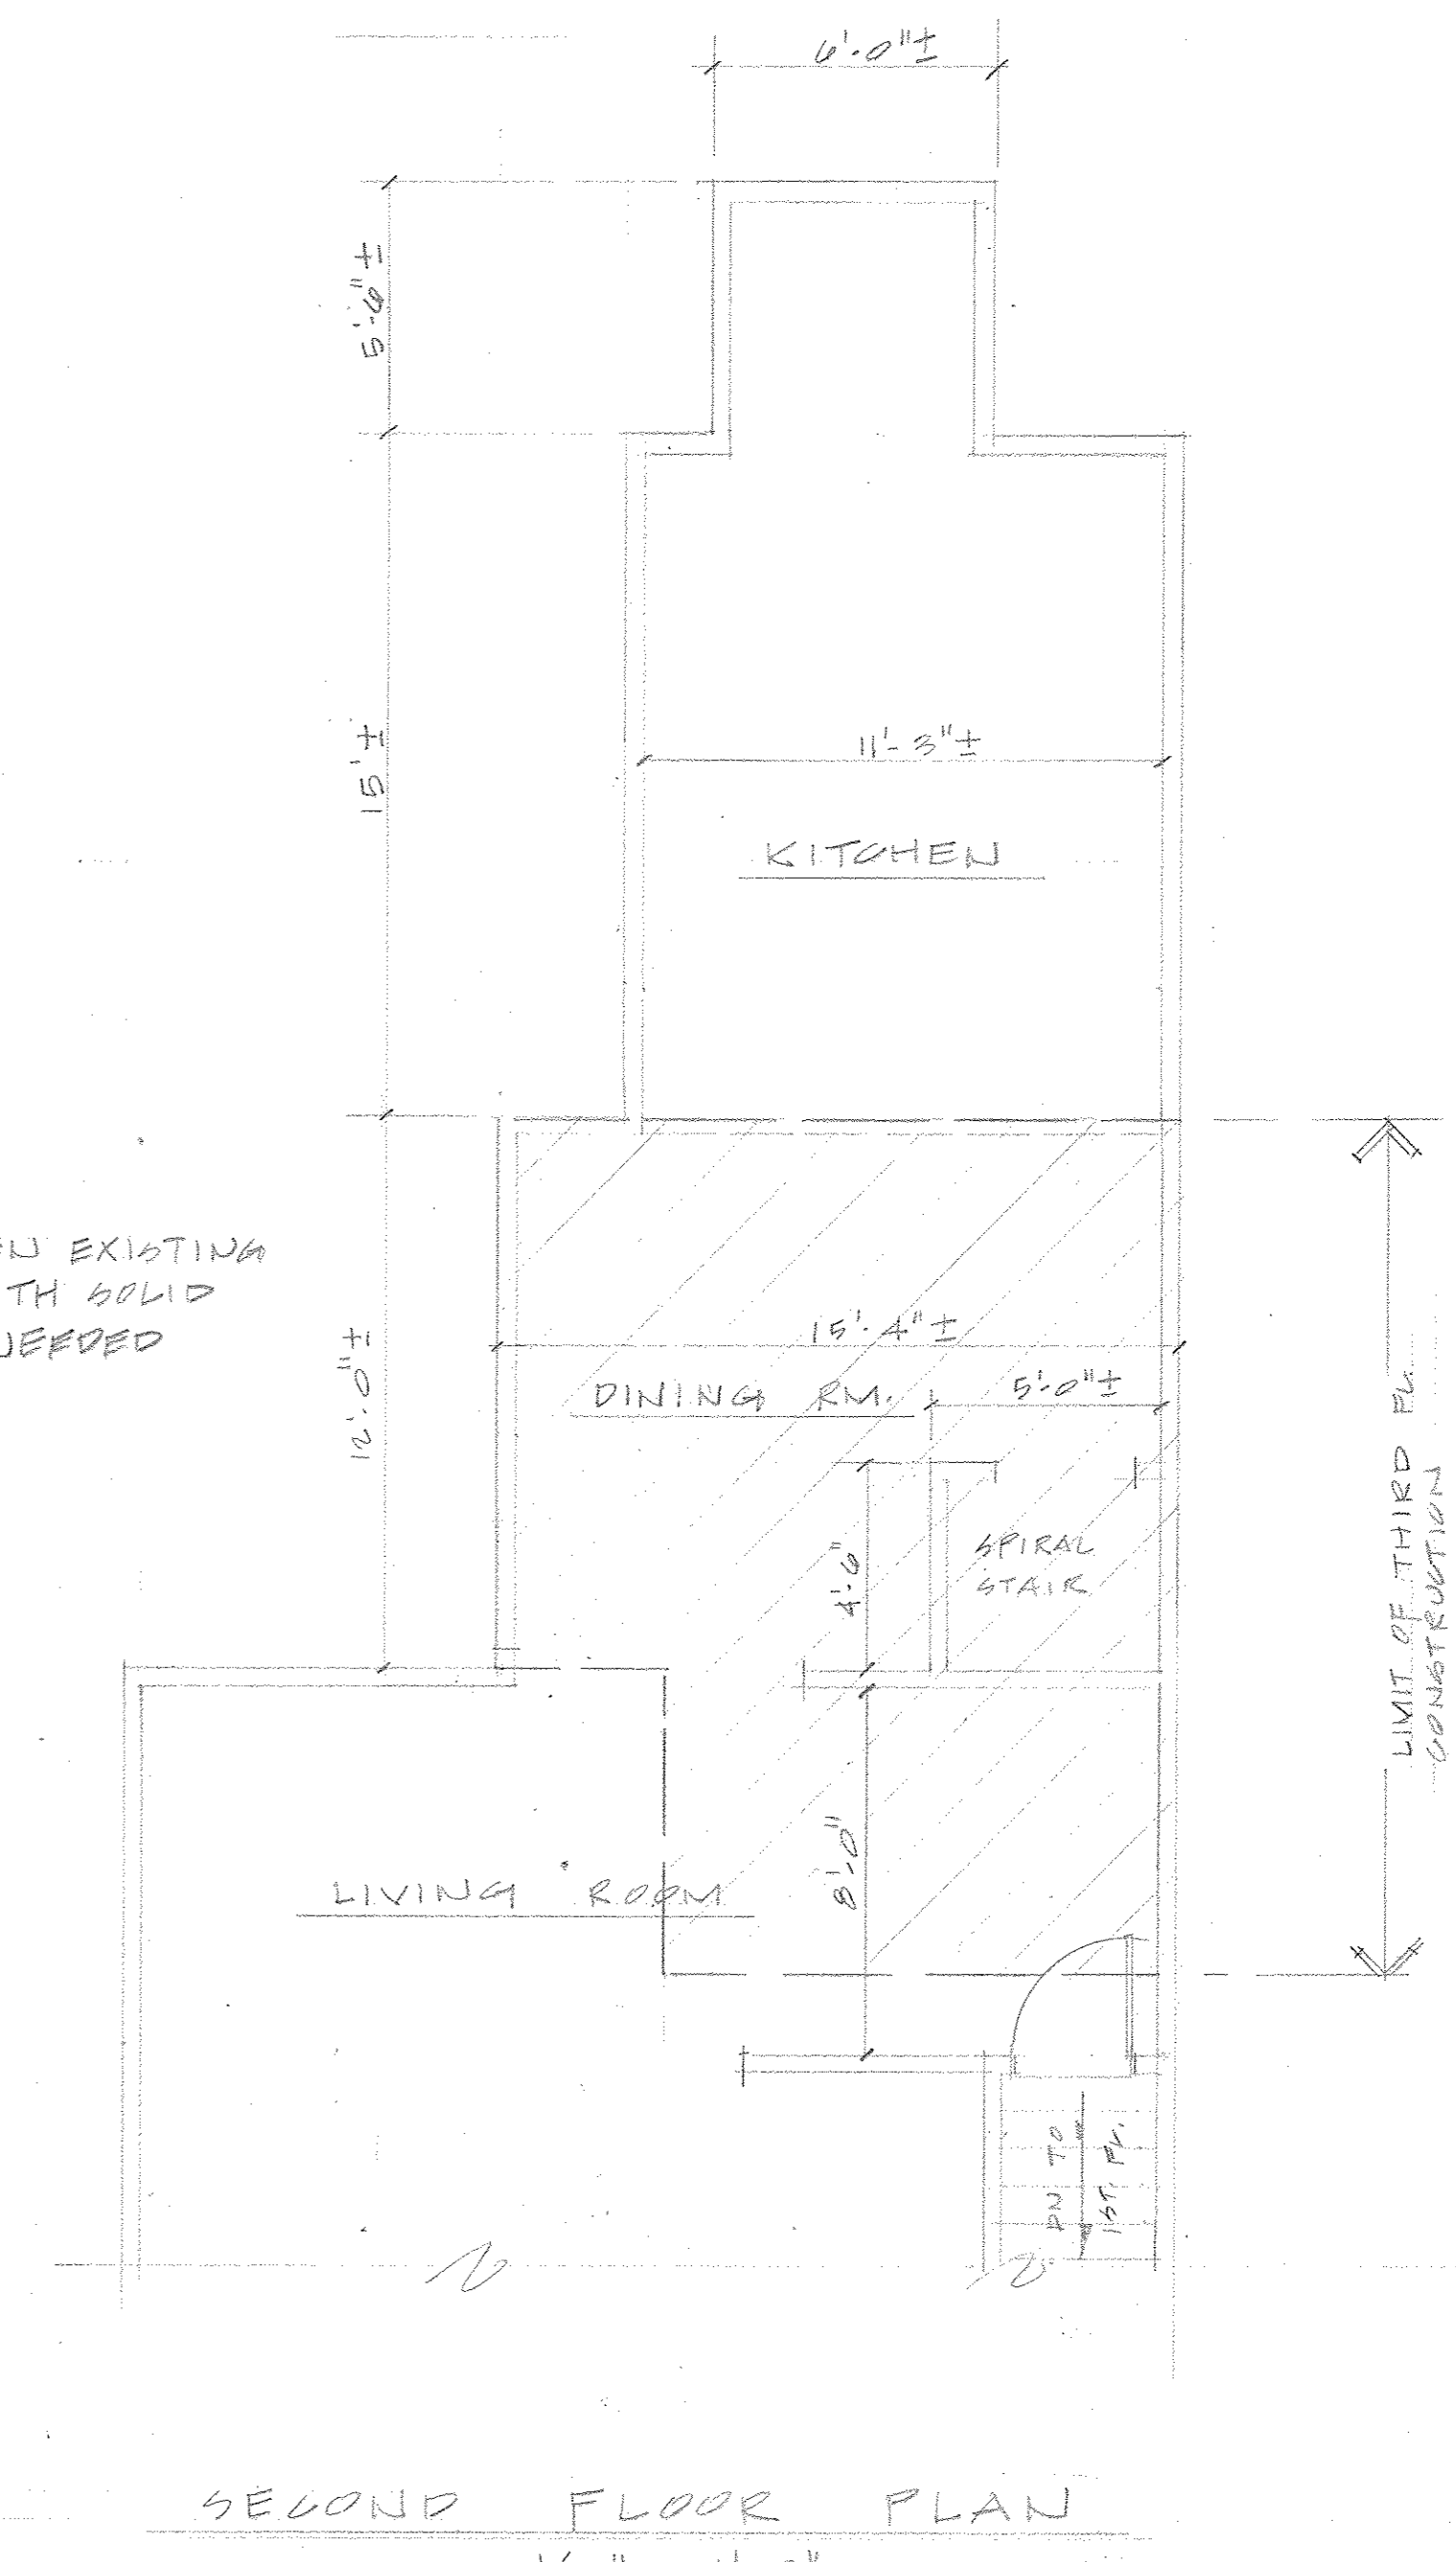

SECOND FLOOR PLAN  
1/4" = 1'-0"

NOTE:  
CONTRACTOR SHALL VERIFY ALL INFORMATION SHOWN ON THIS PLAN PRIOR TO START OF CONSTRUCTION.

PLANS FOR THIRD FLOOR ALTERATIONS FOR  
ALEX & NINA MAS  
28 O'BRIEN ST. PORTLAND, ME.  
MARCH - 2013

2/2