



1 Generic Perspective
SCALE: 1:84.26

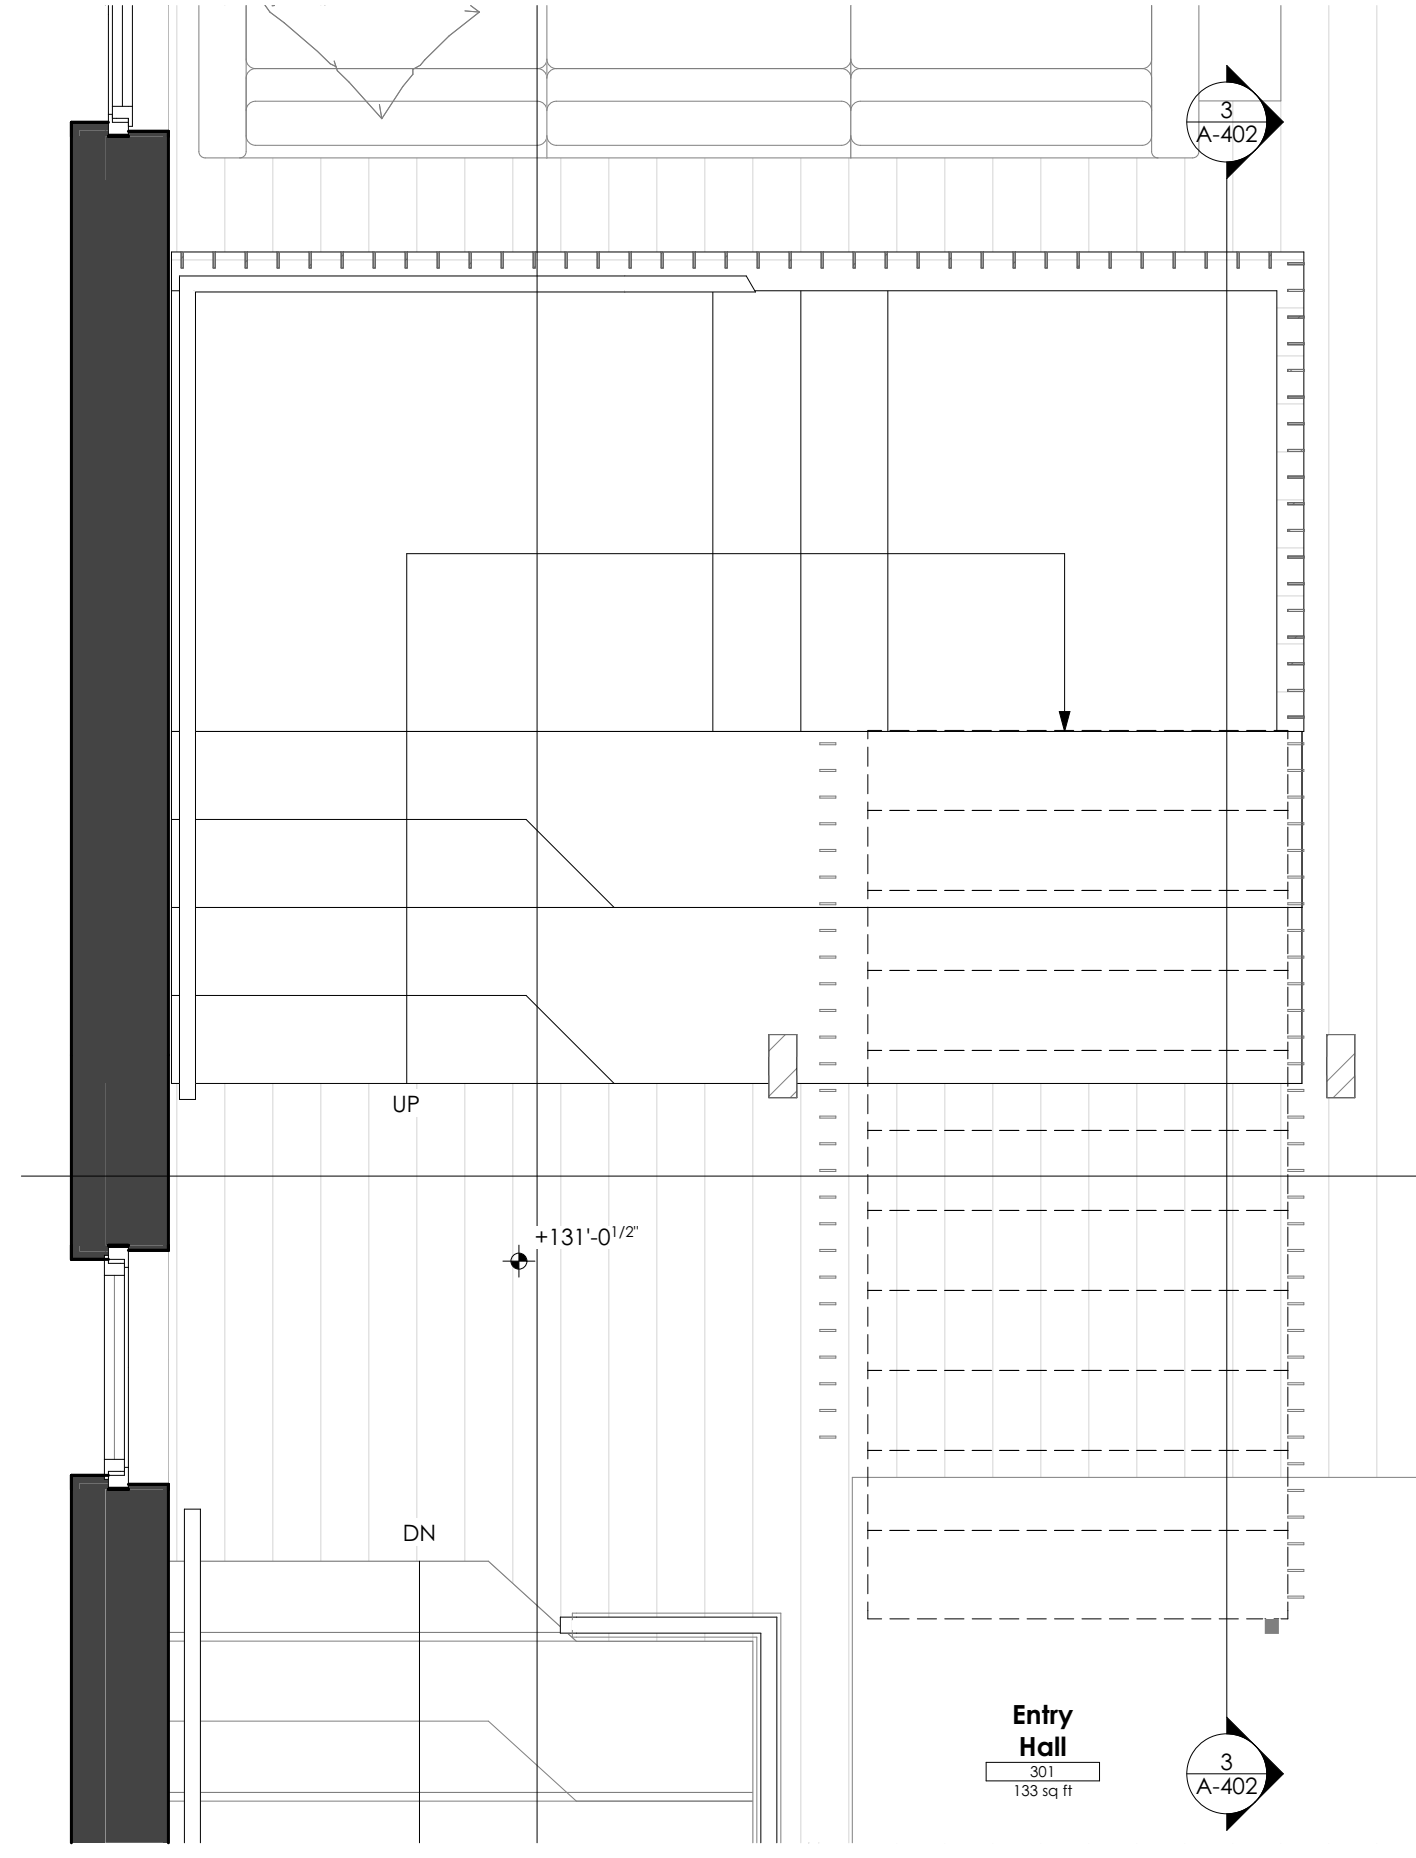

2 3RD FLR ENLARGED PLAN
SCALE: 1/2" = 1'-0"

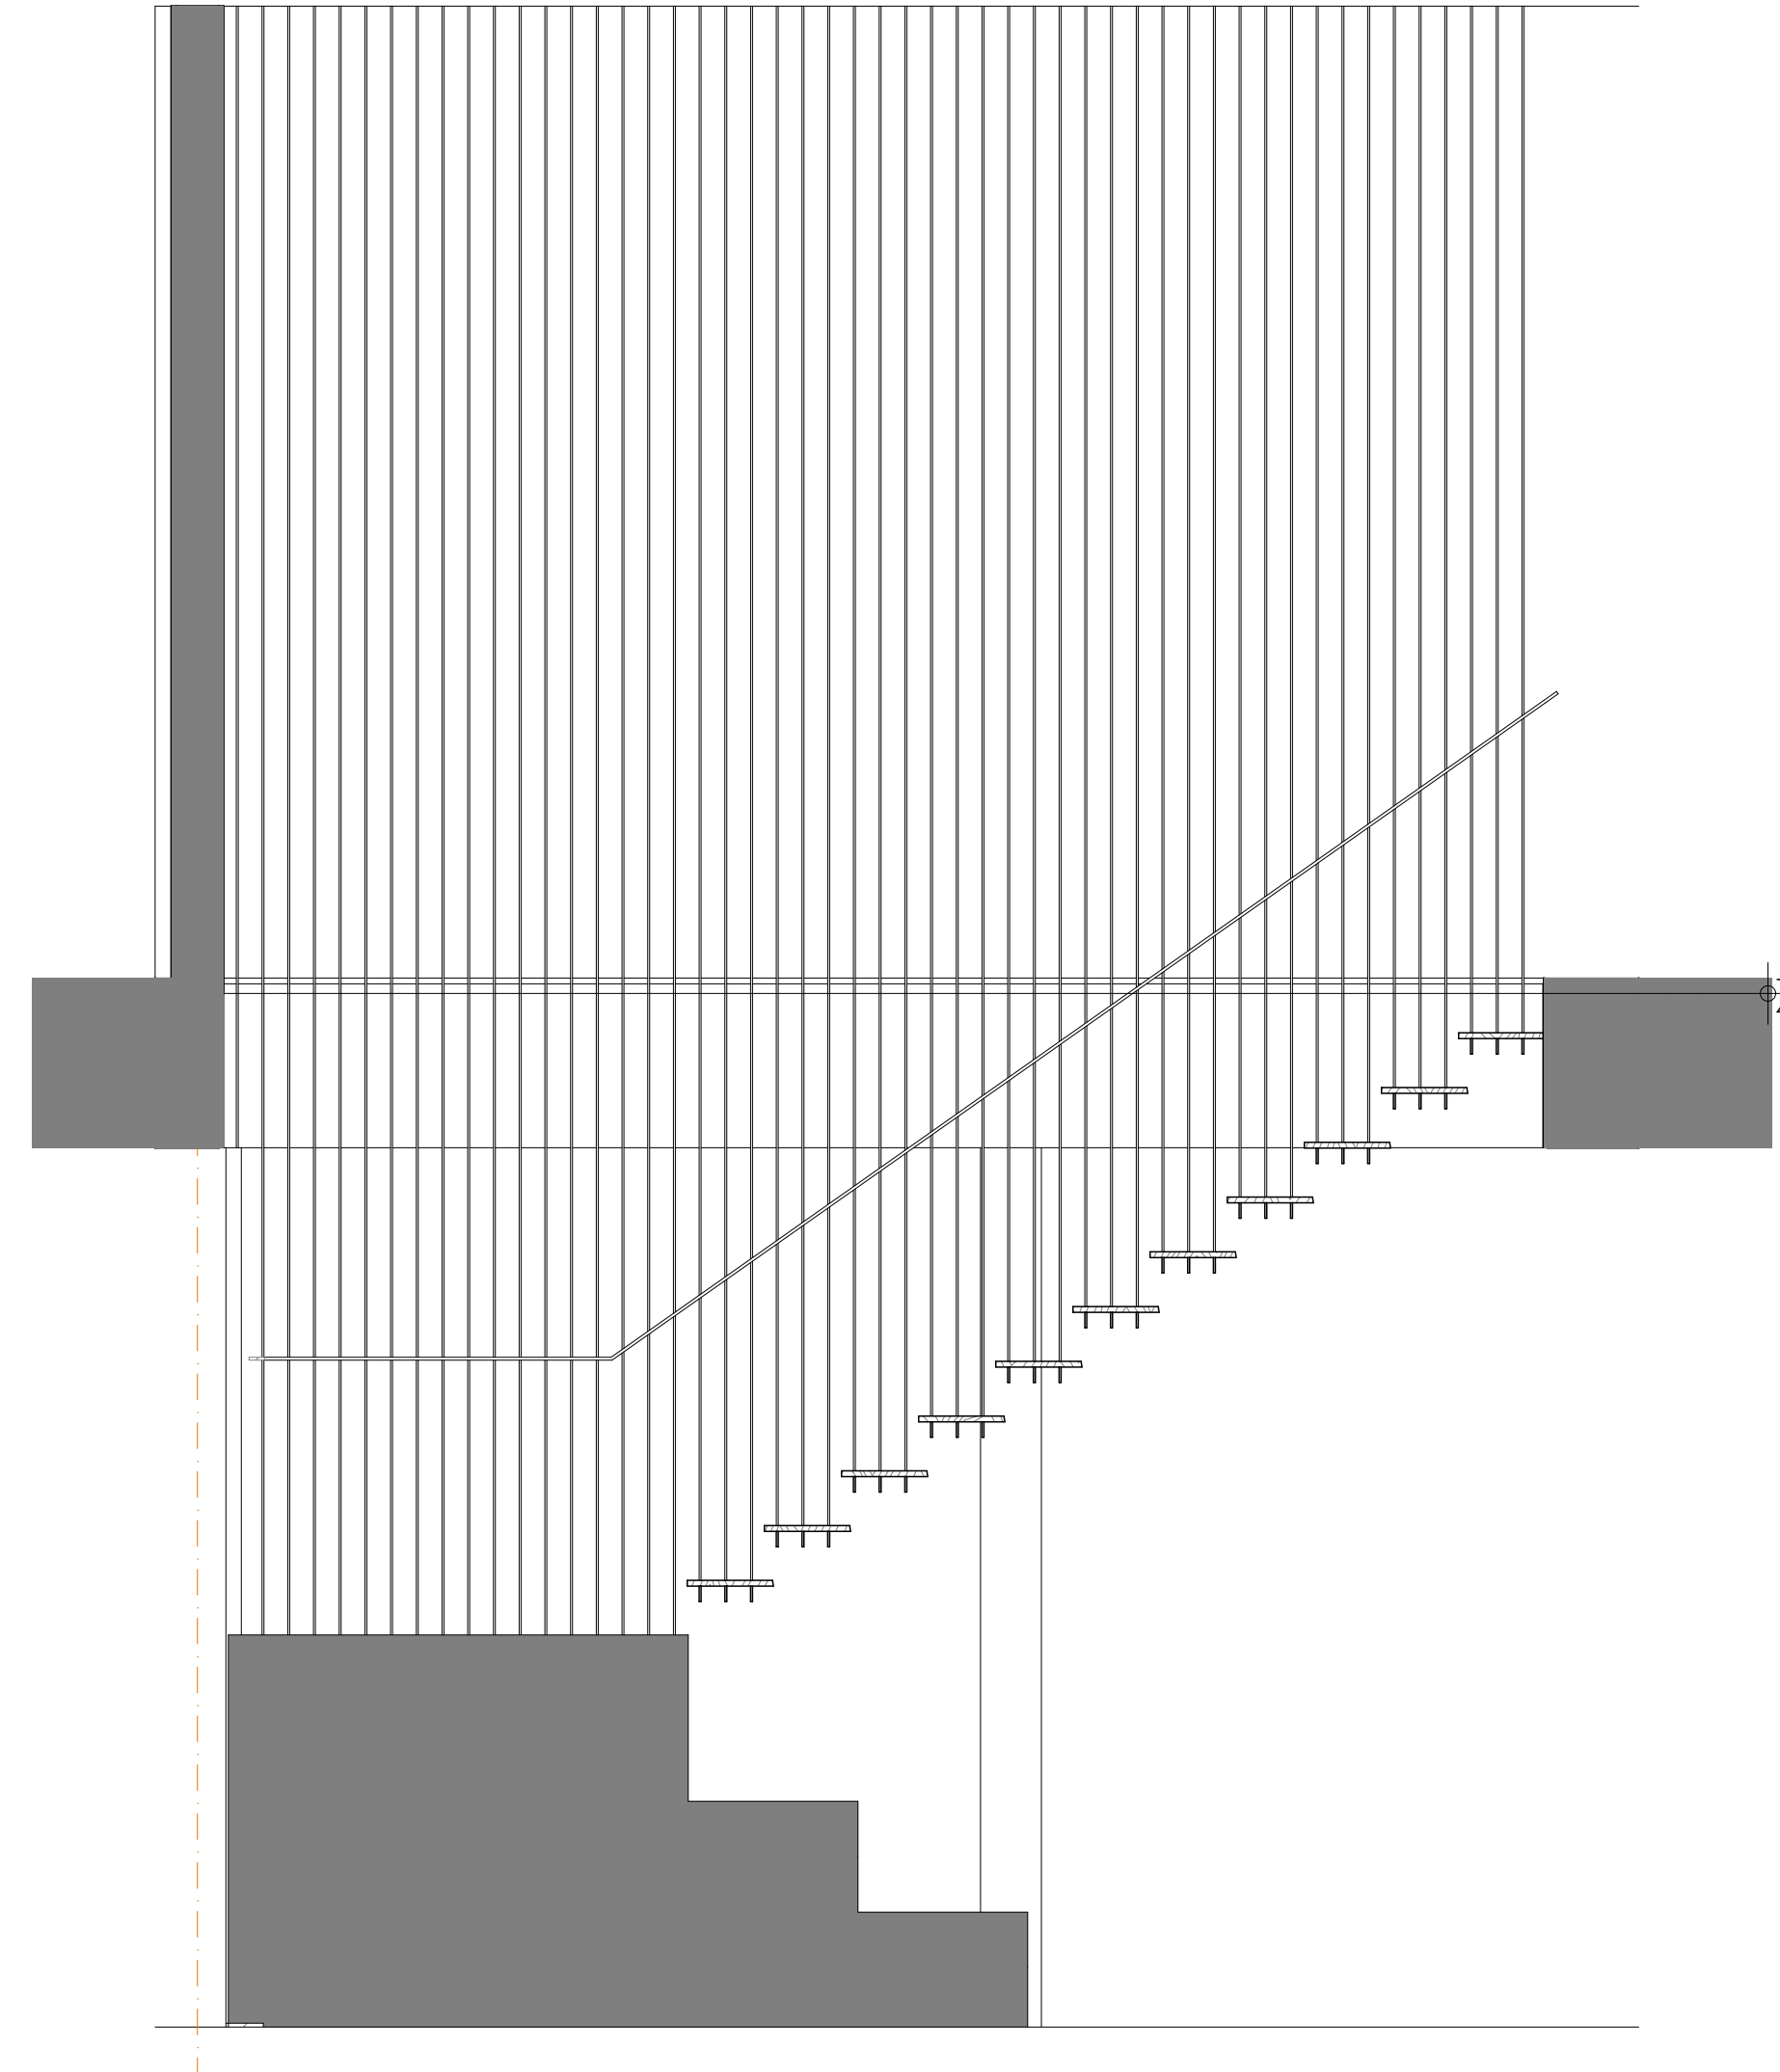

3 MILLWORK SECTION AT STAIR
SCALE: 1/2" = 1'-0"

PRELIMINARY
NOT FOR CONSTRUCTION

ORNAMENTAL STAIR DETAILS

A-402

Brady Residence

Jim and Julia Brady
9 Moody Street Portland ME 04101

ARCHITECT
DRAFTSPERSON:
PJ/J/CA
DATE OF ISSUE:
1/19/18
PROJECT STATUS:
25% Construction Docs

CONSULTANT:

SUBMISSIONS:

ISSUE	DATE	DESCRIPTION
001	12/01/2017	CITY REVIEW
002	12/01/2017	DESIGN DEVELOPMENT SET

CHANGES THIS ISSUE

ID	DESCRIPTION
----	-------------

