


BATHROOM INSET MILLWORK SPECIFICATIONS

BOX CONSTRUCTION: FRAMELESS
 EXTERIOR FINISH: TBD BY OWNER
 INTERIOR FINISH: TBD BY OWNER
 DOOR STYLE: 3/4 SLAB FULL OVERLAY


DRAWER GLIDES: FULL EXTENSION, SOFT CLOSE
 DOOR HINGES: TBD BY OWNER

DRAWER PULLS: TBD BY OWNER
 DOOR PULLS: TBD BY OWNER
 HARDWARE FINISH: TBD BY OWNER


REFER TO APPLIANCE SCHEDULE FOR LIST OF EQUIPMENT.

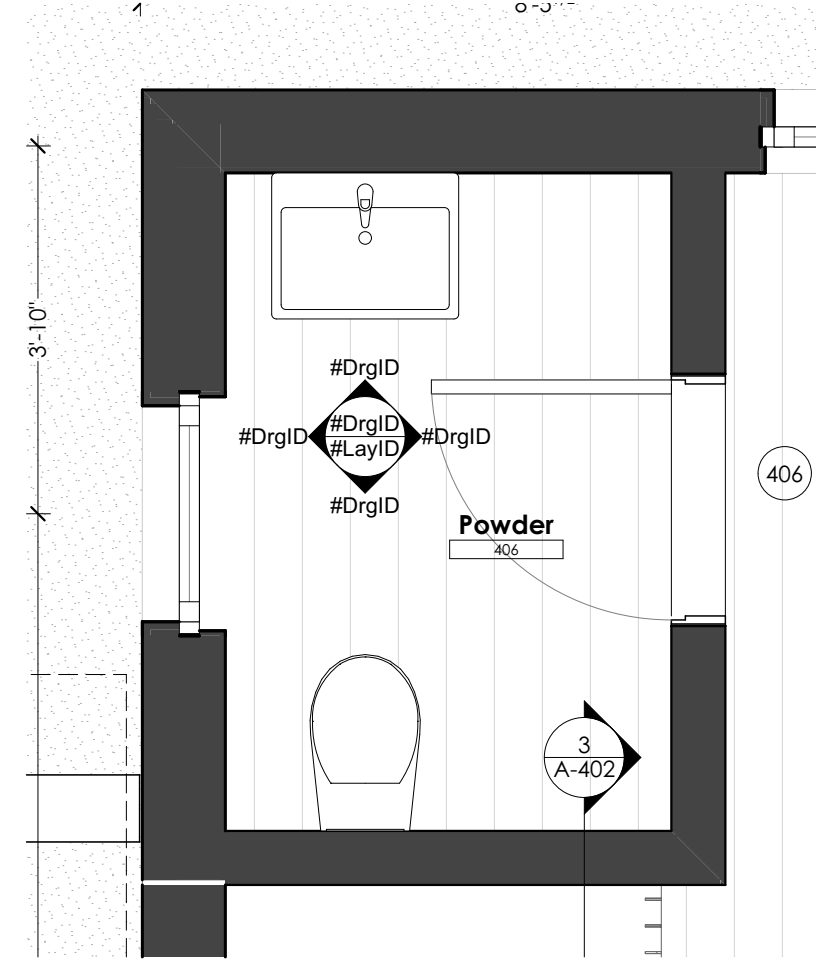


1 4TH FLR ENLARGED PLAN
 SCALE: 1/2" = 1'-0"

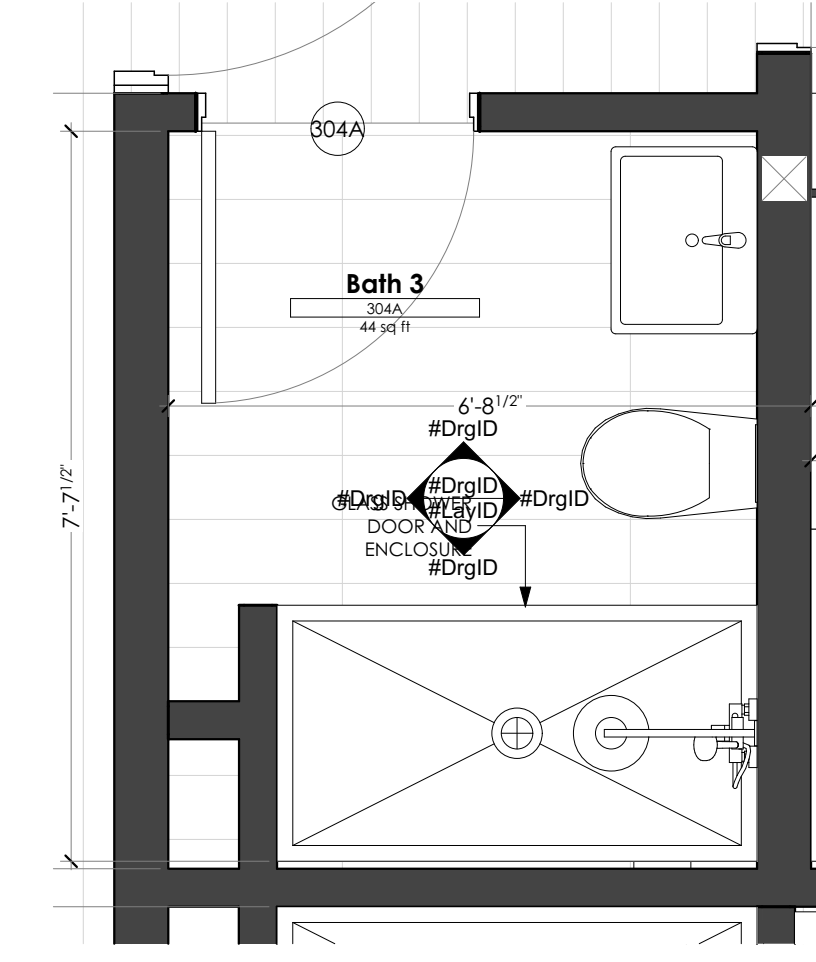

2 3RD FLR ENLARGED PLAN
 SCALE: 1/2" = 1'-0"

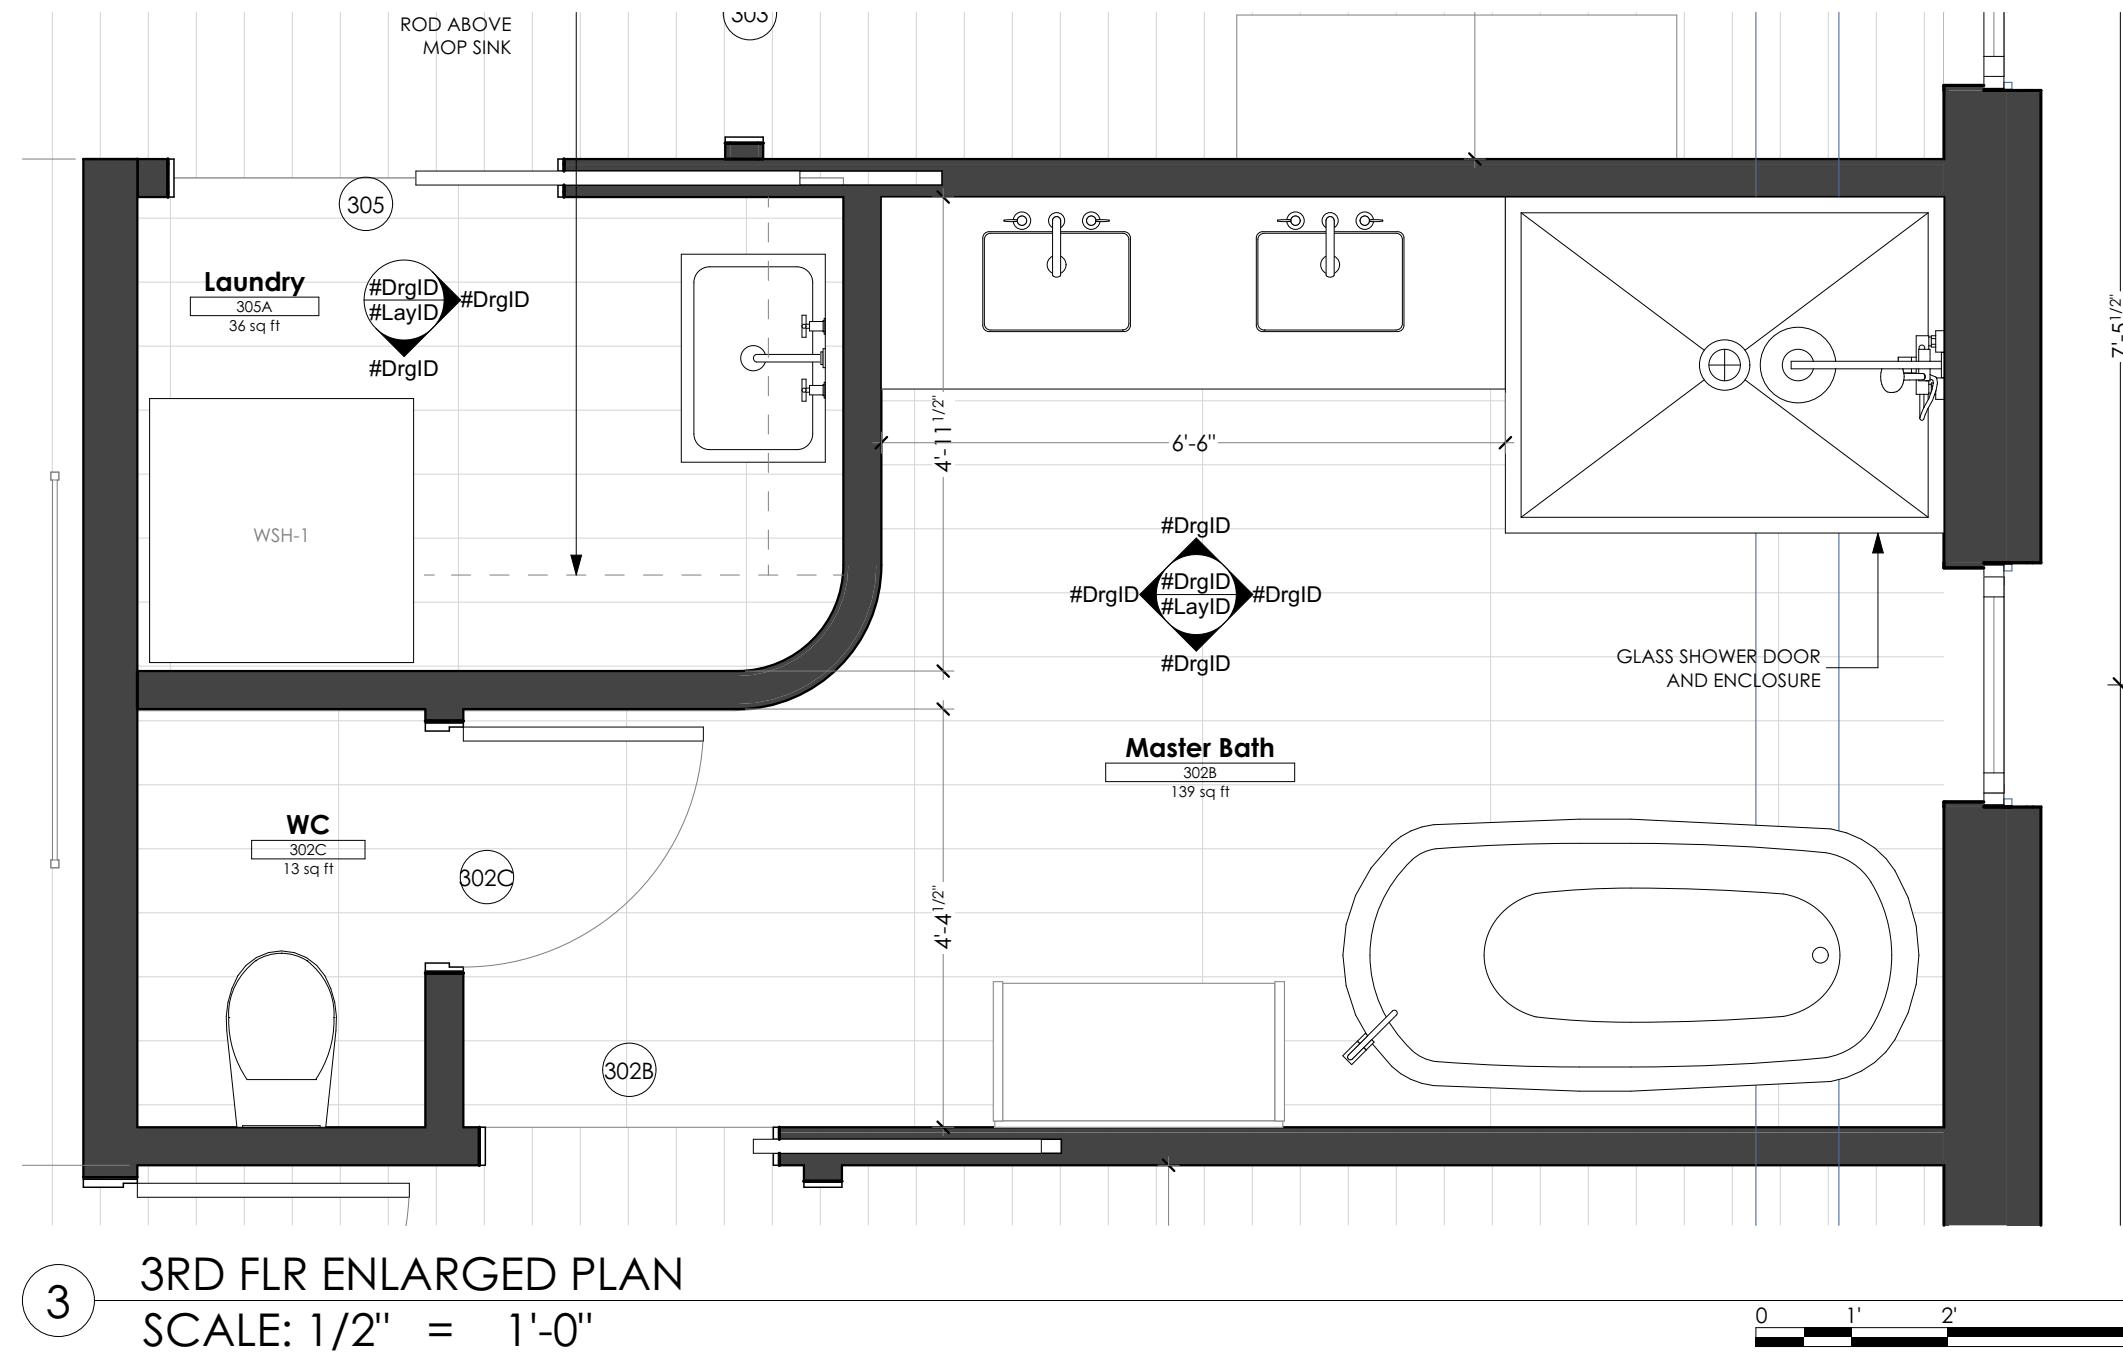

3 3RD FLR ENLARGED PLAN
 SCALE: 1/2" = 1'-0"

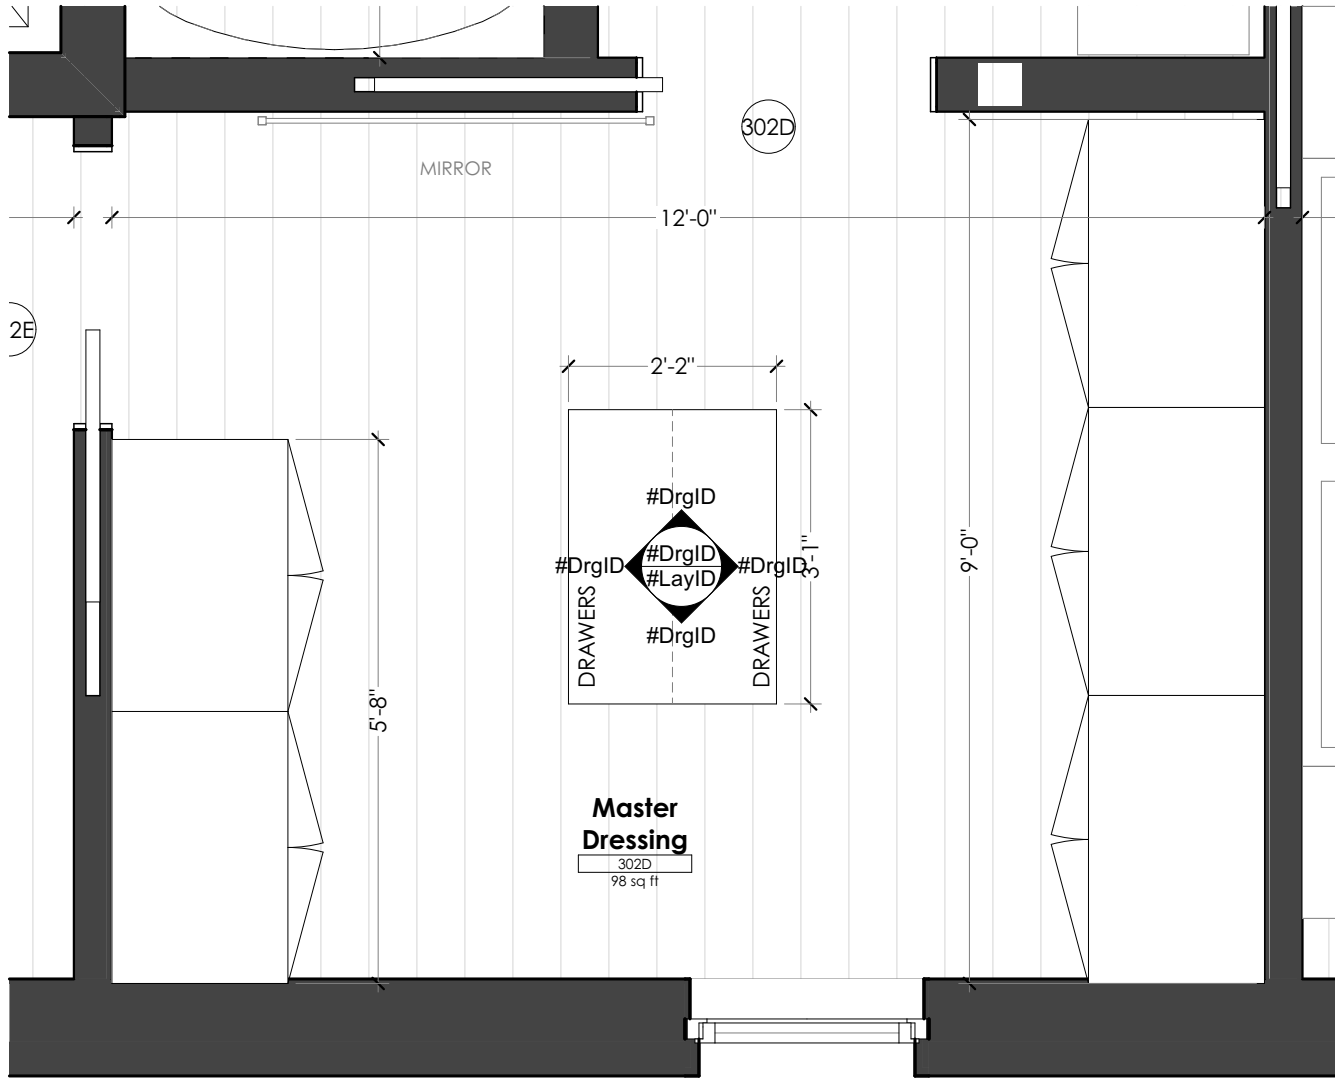

4 3RD FLR ENLARGED PLAN
 SCALE: 1/2" = 1'-0"

PRELIMINARY
 NOT FOR CONSTRUCTION

INTERIOR ELEVATIONS OWNER

A-502

Brady Residence

Jim and Julia Brady
 9 Moody Street Portland ME 04101

ARCHITECT
 DRAFTSPERSON:
 PJ/J/CA
 DATE OF ISSUE:
 1/19/18
PROJECT STATUS:
 25% Construction Docs

CONSULTANT:

SUBMISSIONS:

ISSUE	DATE	DESCRIPTION
001	12.01.2017	CITY REVIEW
002	12.01.2017	DESIGN DEVELOPMENT SET

ISSUE NUMBER

CHANGES THIS ISSUE

ID	DESCRIPTION

CALEB JOHNSON
 STUDIO
 110 EXCHANGE ST. 2ND FLOOR, PORTLAND, ME 04101
 1.207.263.9777