




- NOTES:
1. EXTERIOR STEE TERRACE STAIRS TO BE DELEGATED DESIGN BY CONTRACTOR.
 - 2.

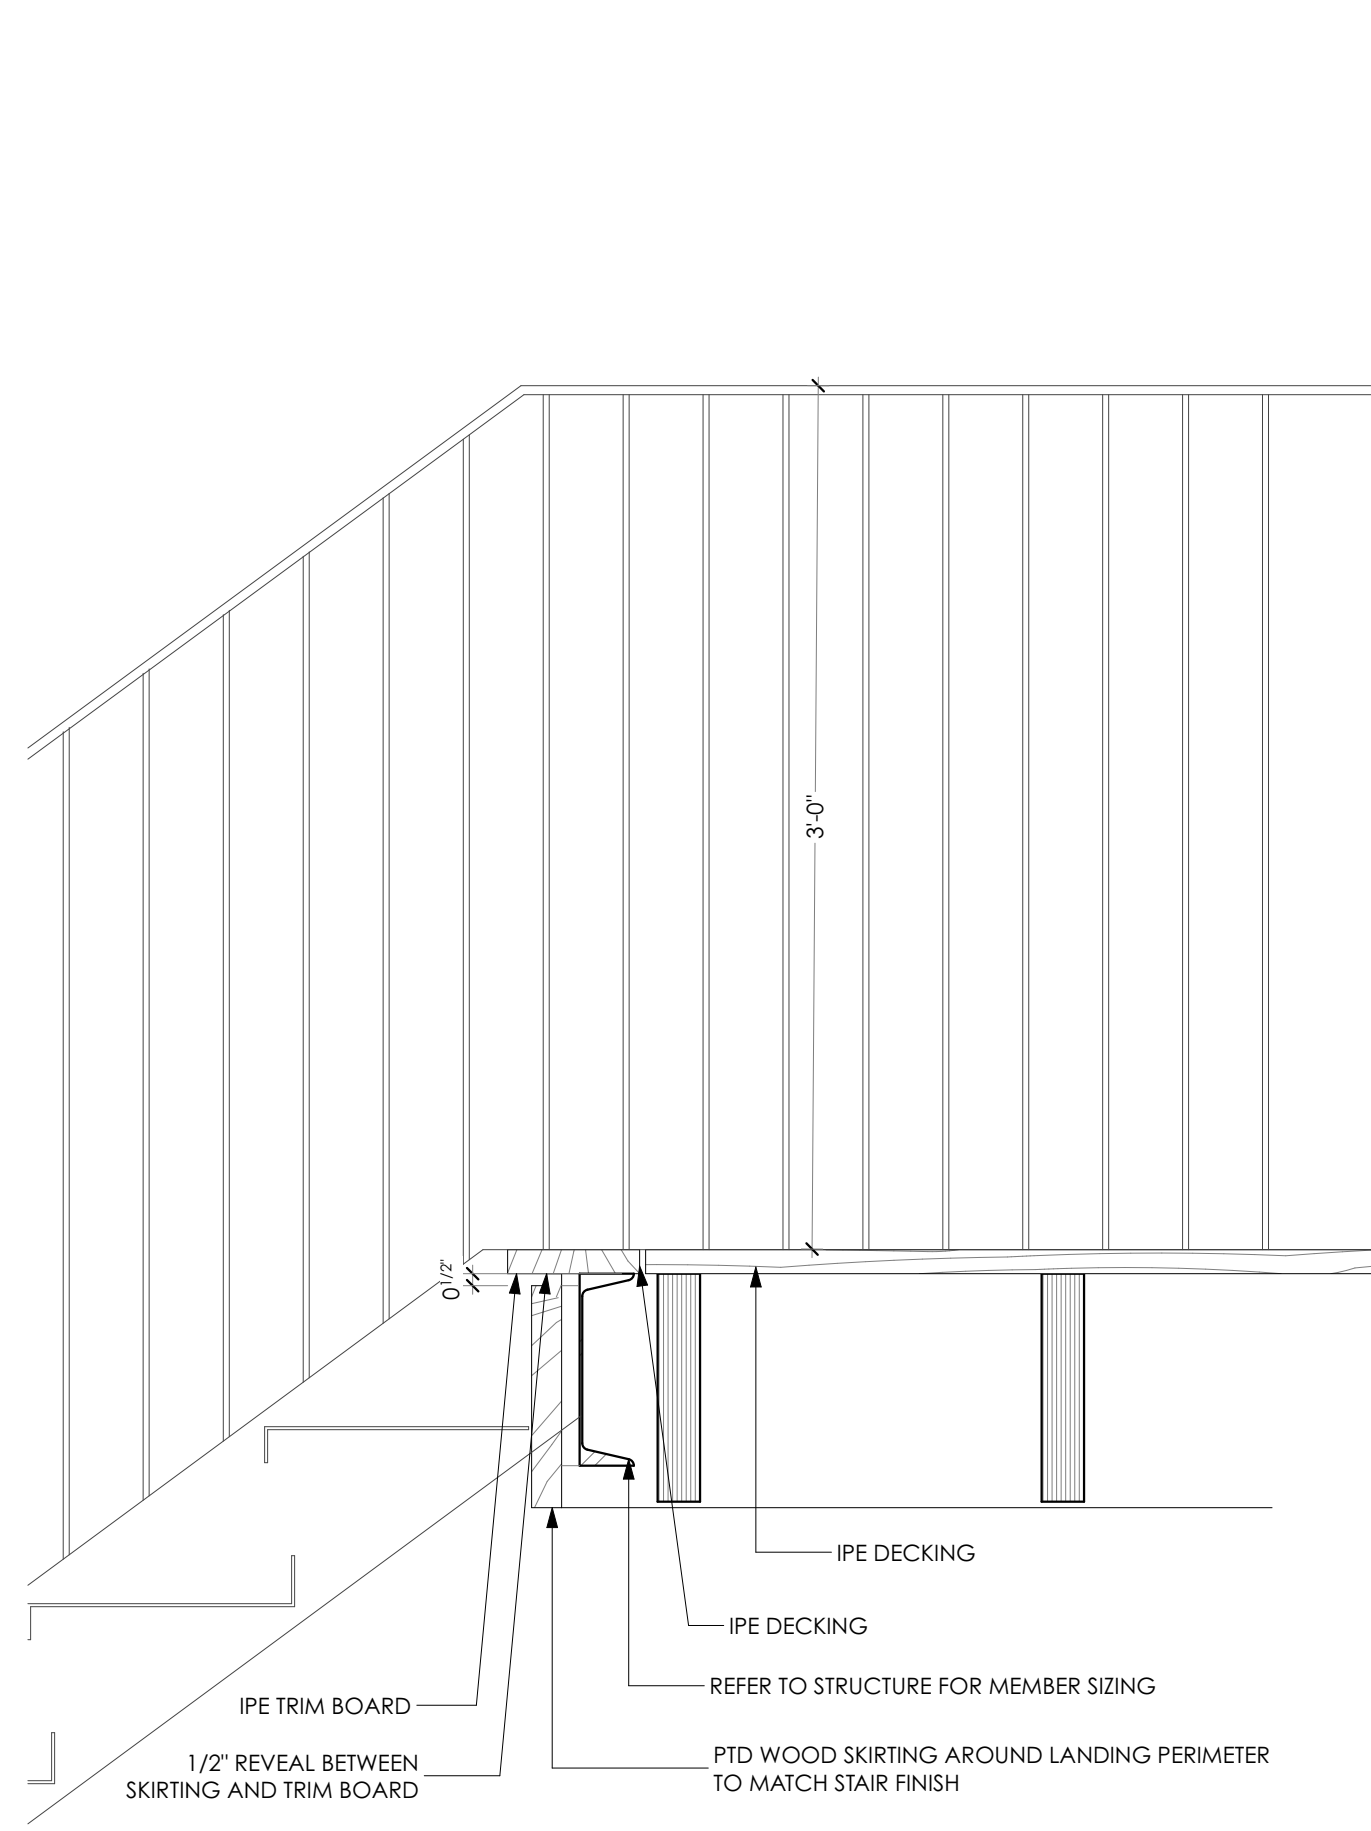


5 ROOF TERRACE STAIR TO LANDING SECTION
SCALE: 1 1/2" = 1'-0"

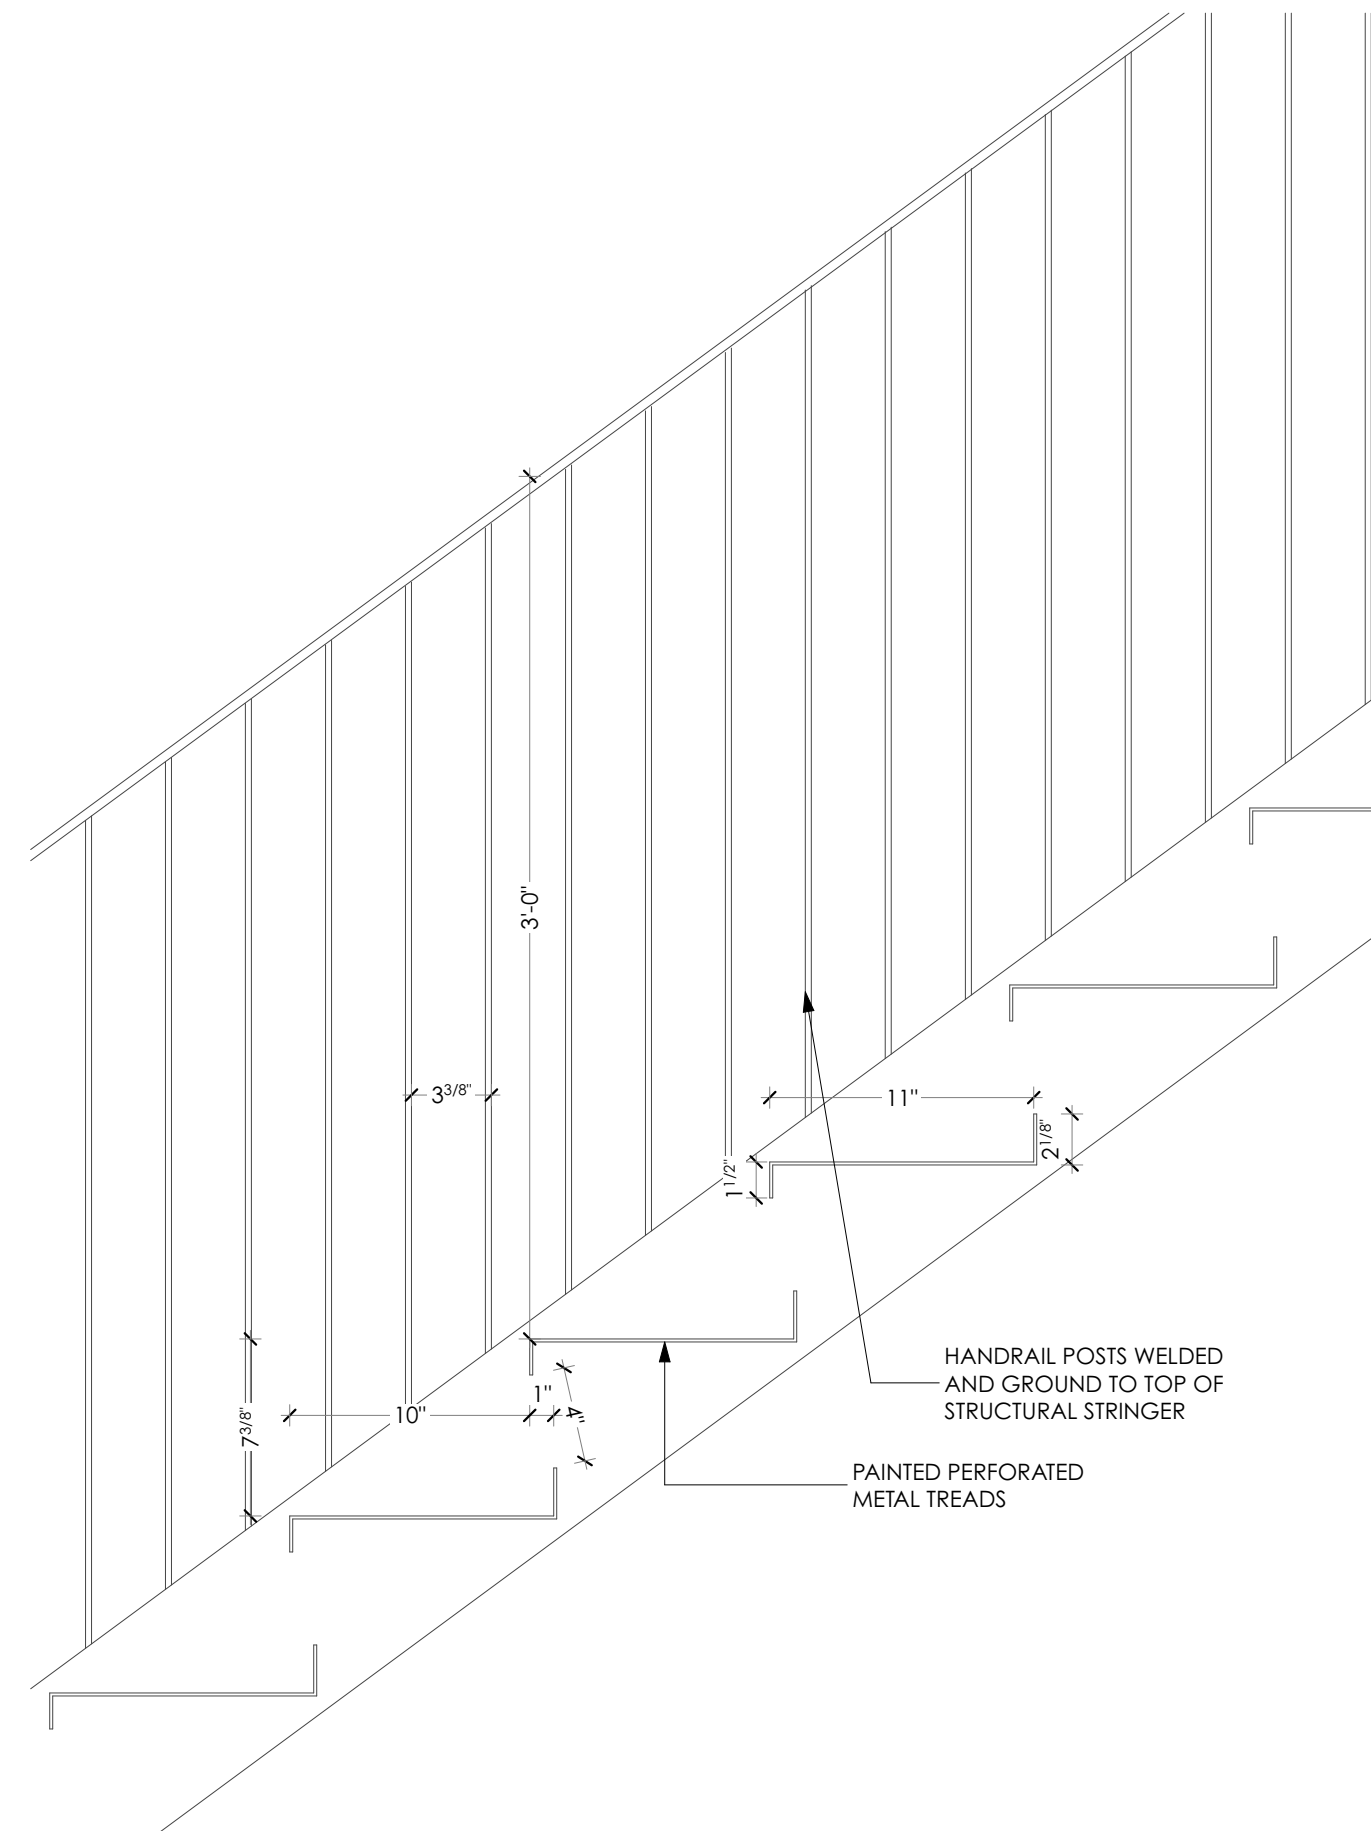


4 ROOF TERRACE STAIR SECTION
SCALE: 1 1/2" = 1'-0"

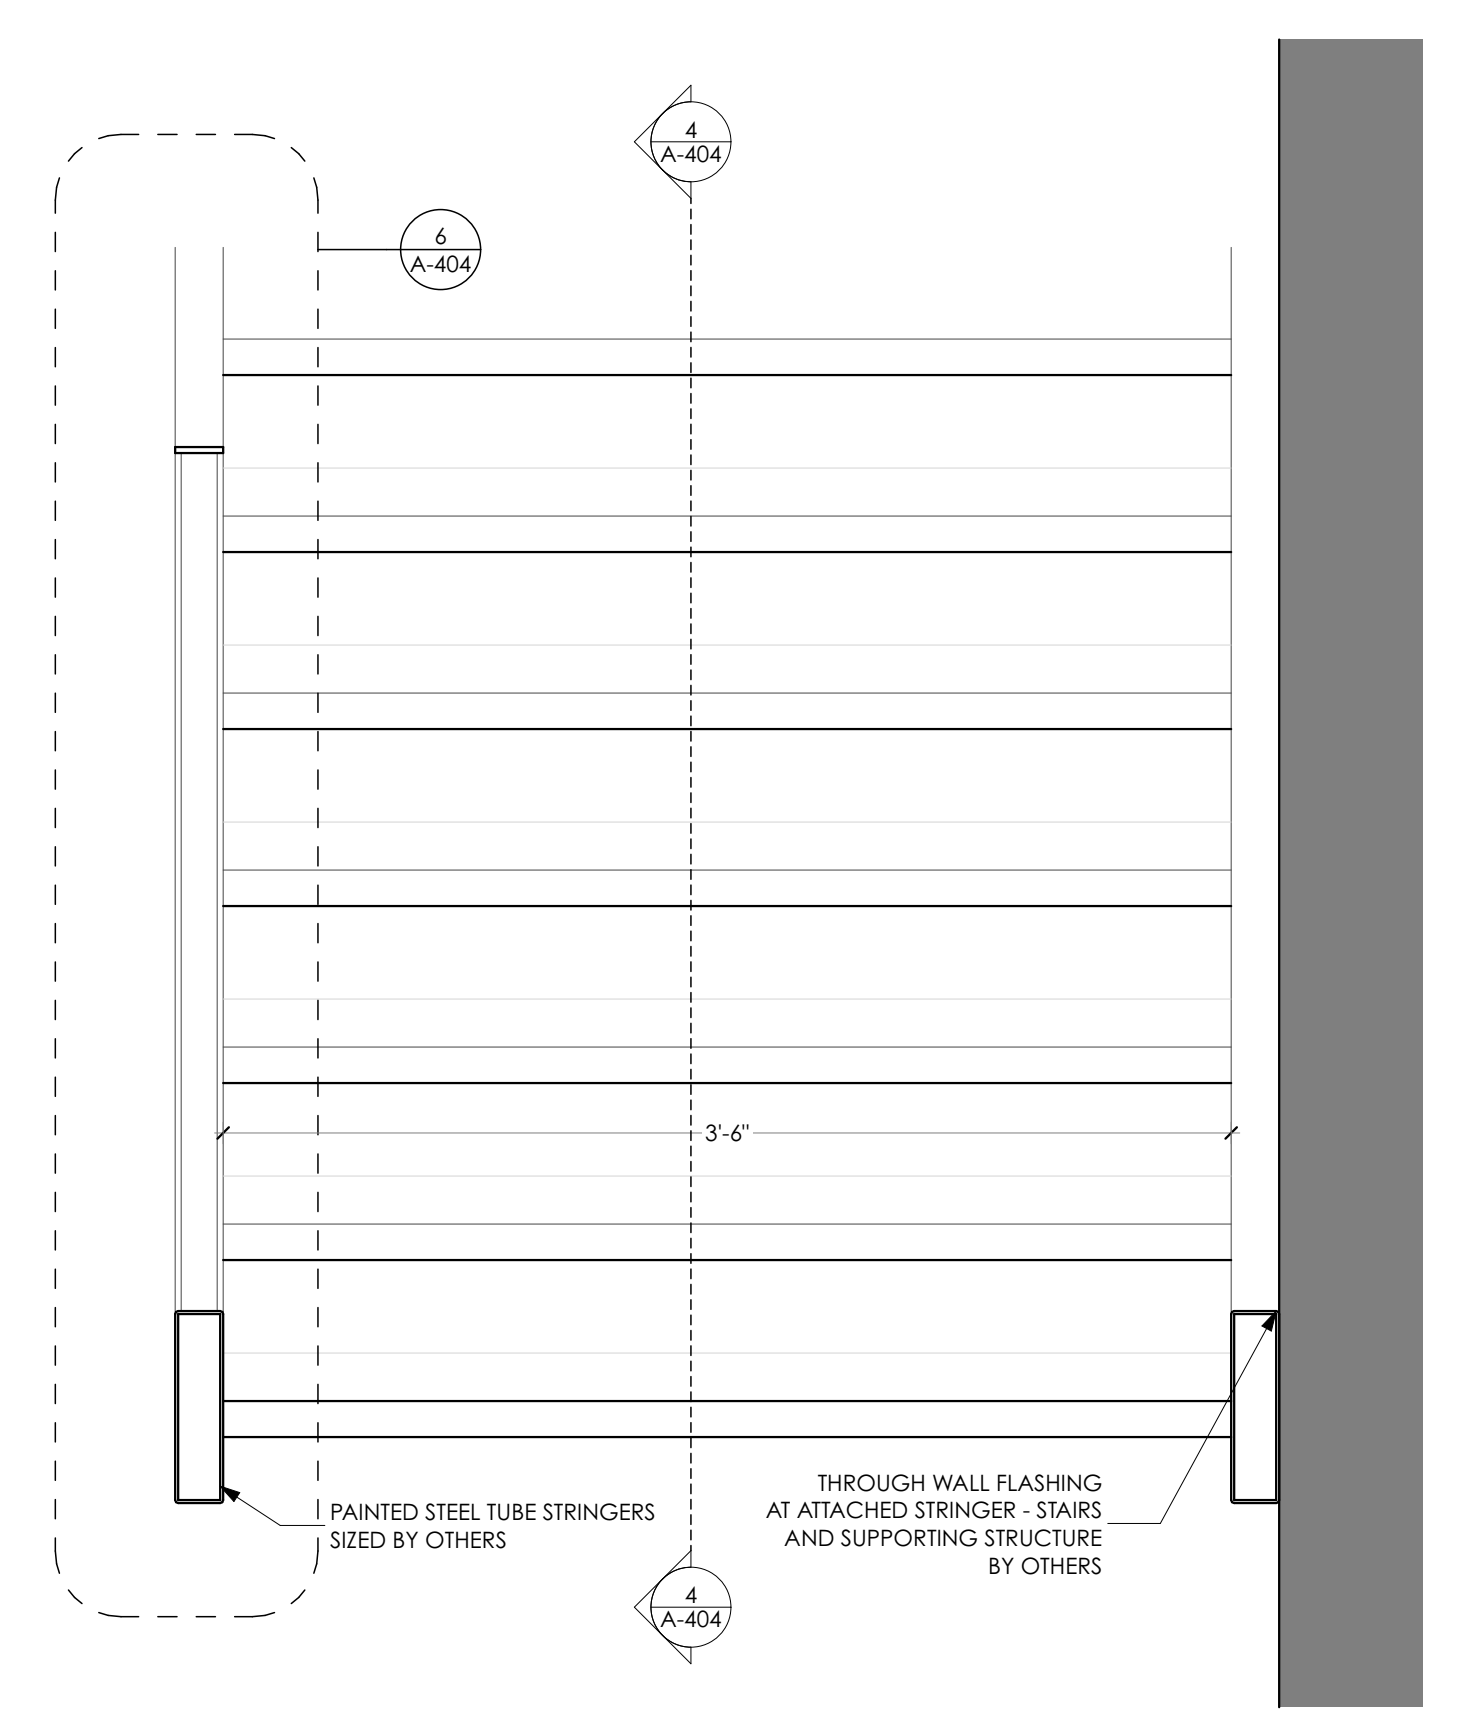


3 ROOF TERRACE STAIR TRANSVERSE SECTION
SCALE: 1 1/2" = 1'-0"

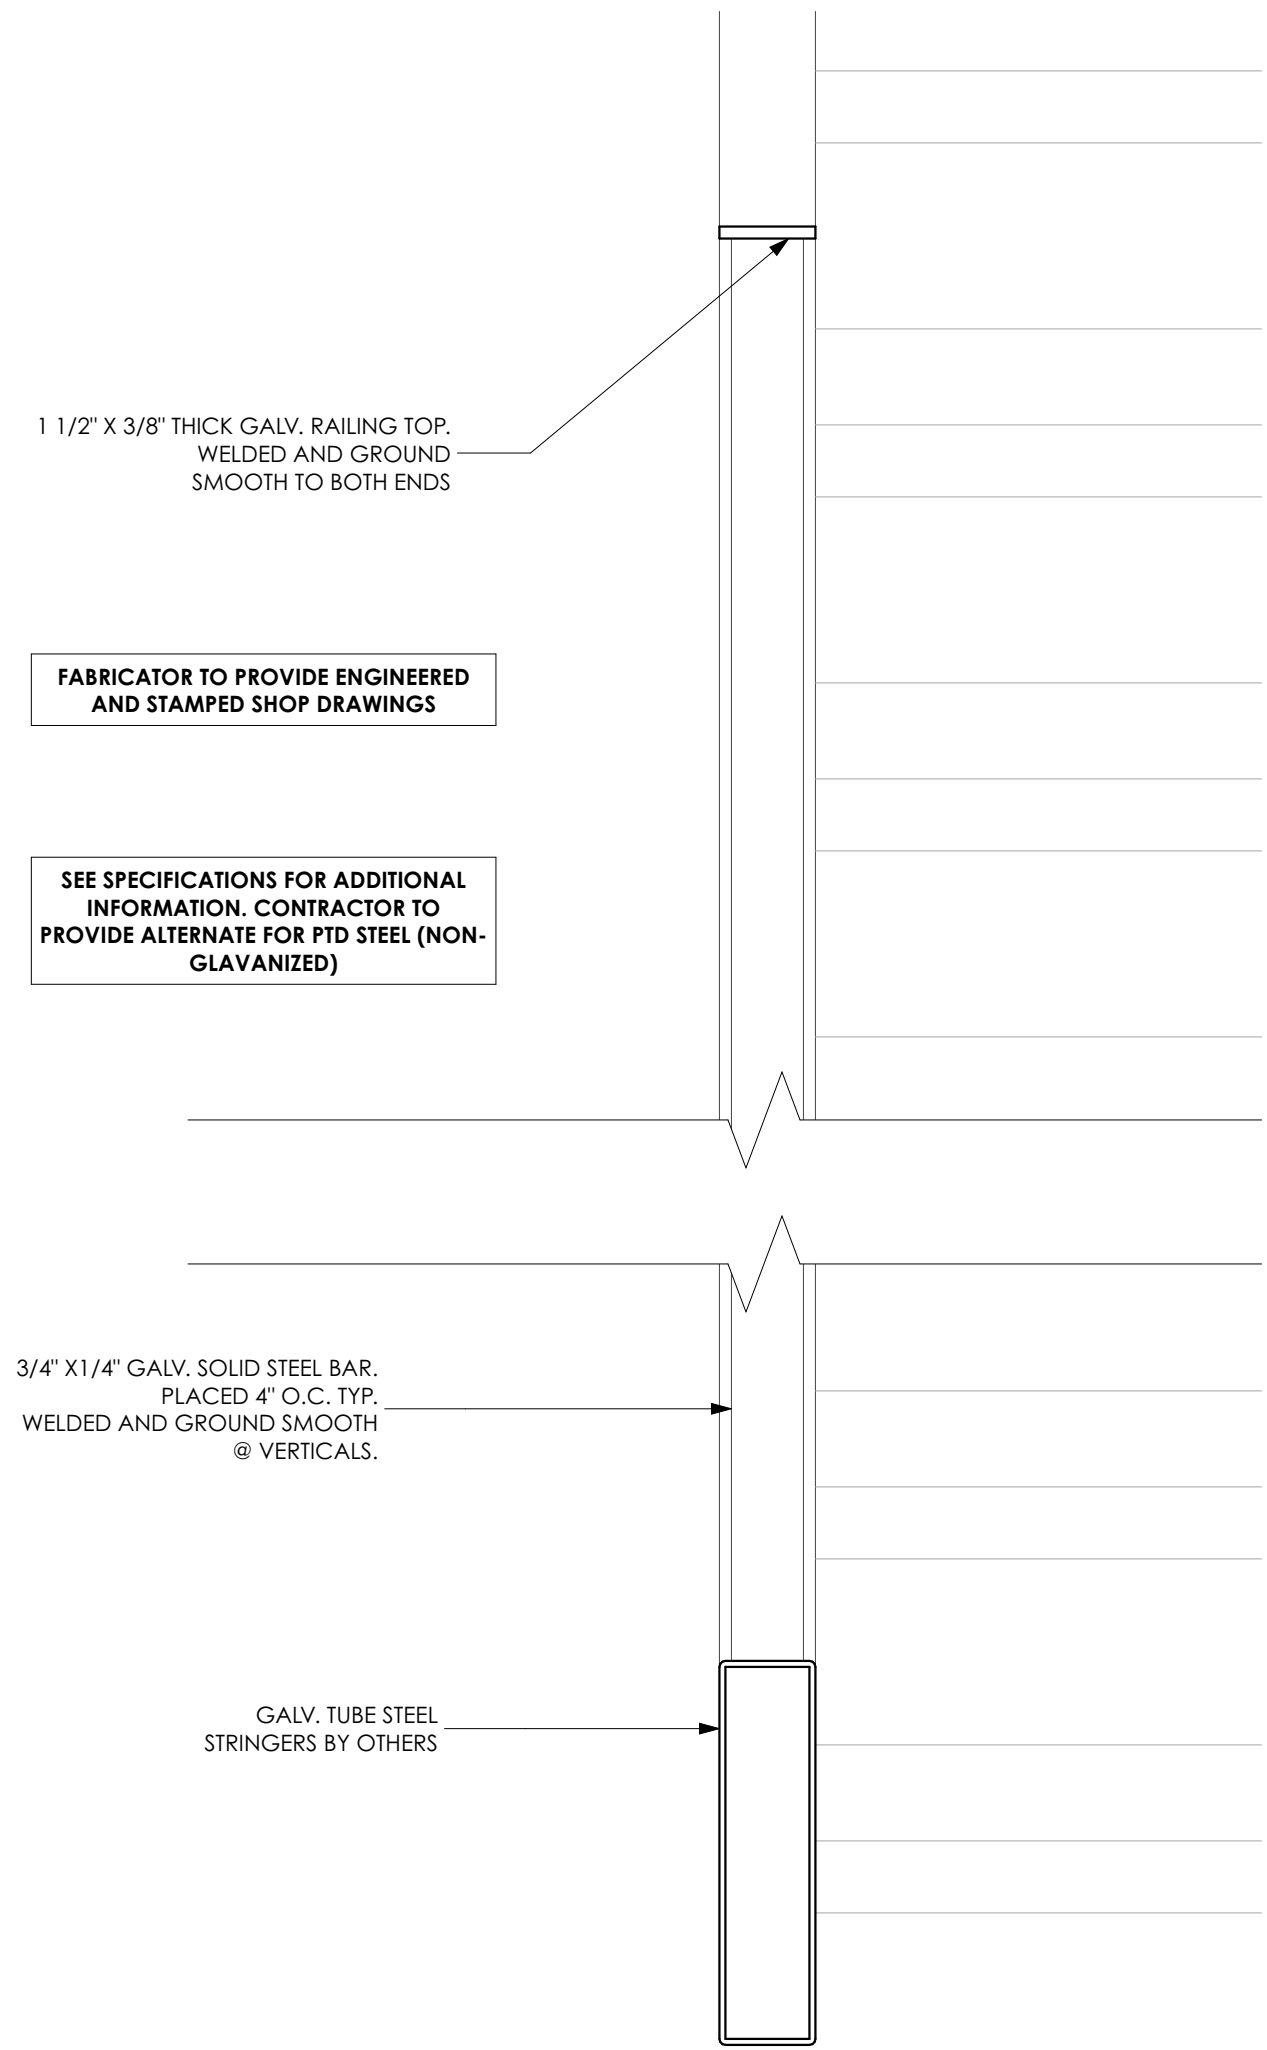

6 ROOF TERRACE STAIR RAILING
SCALE: 3" = 1'-0"

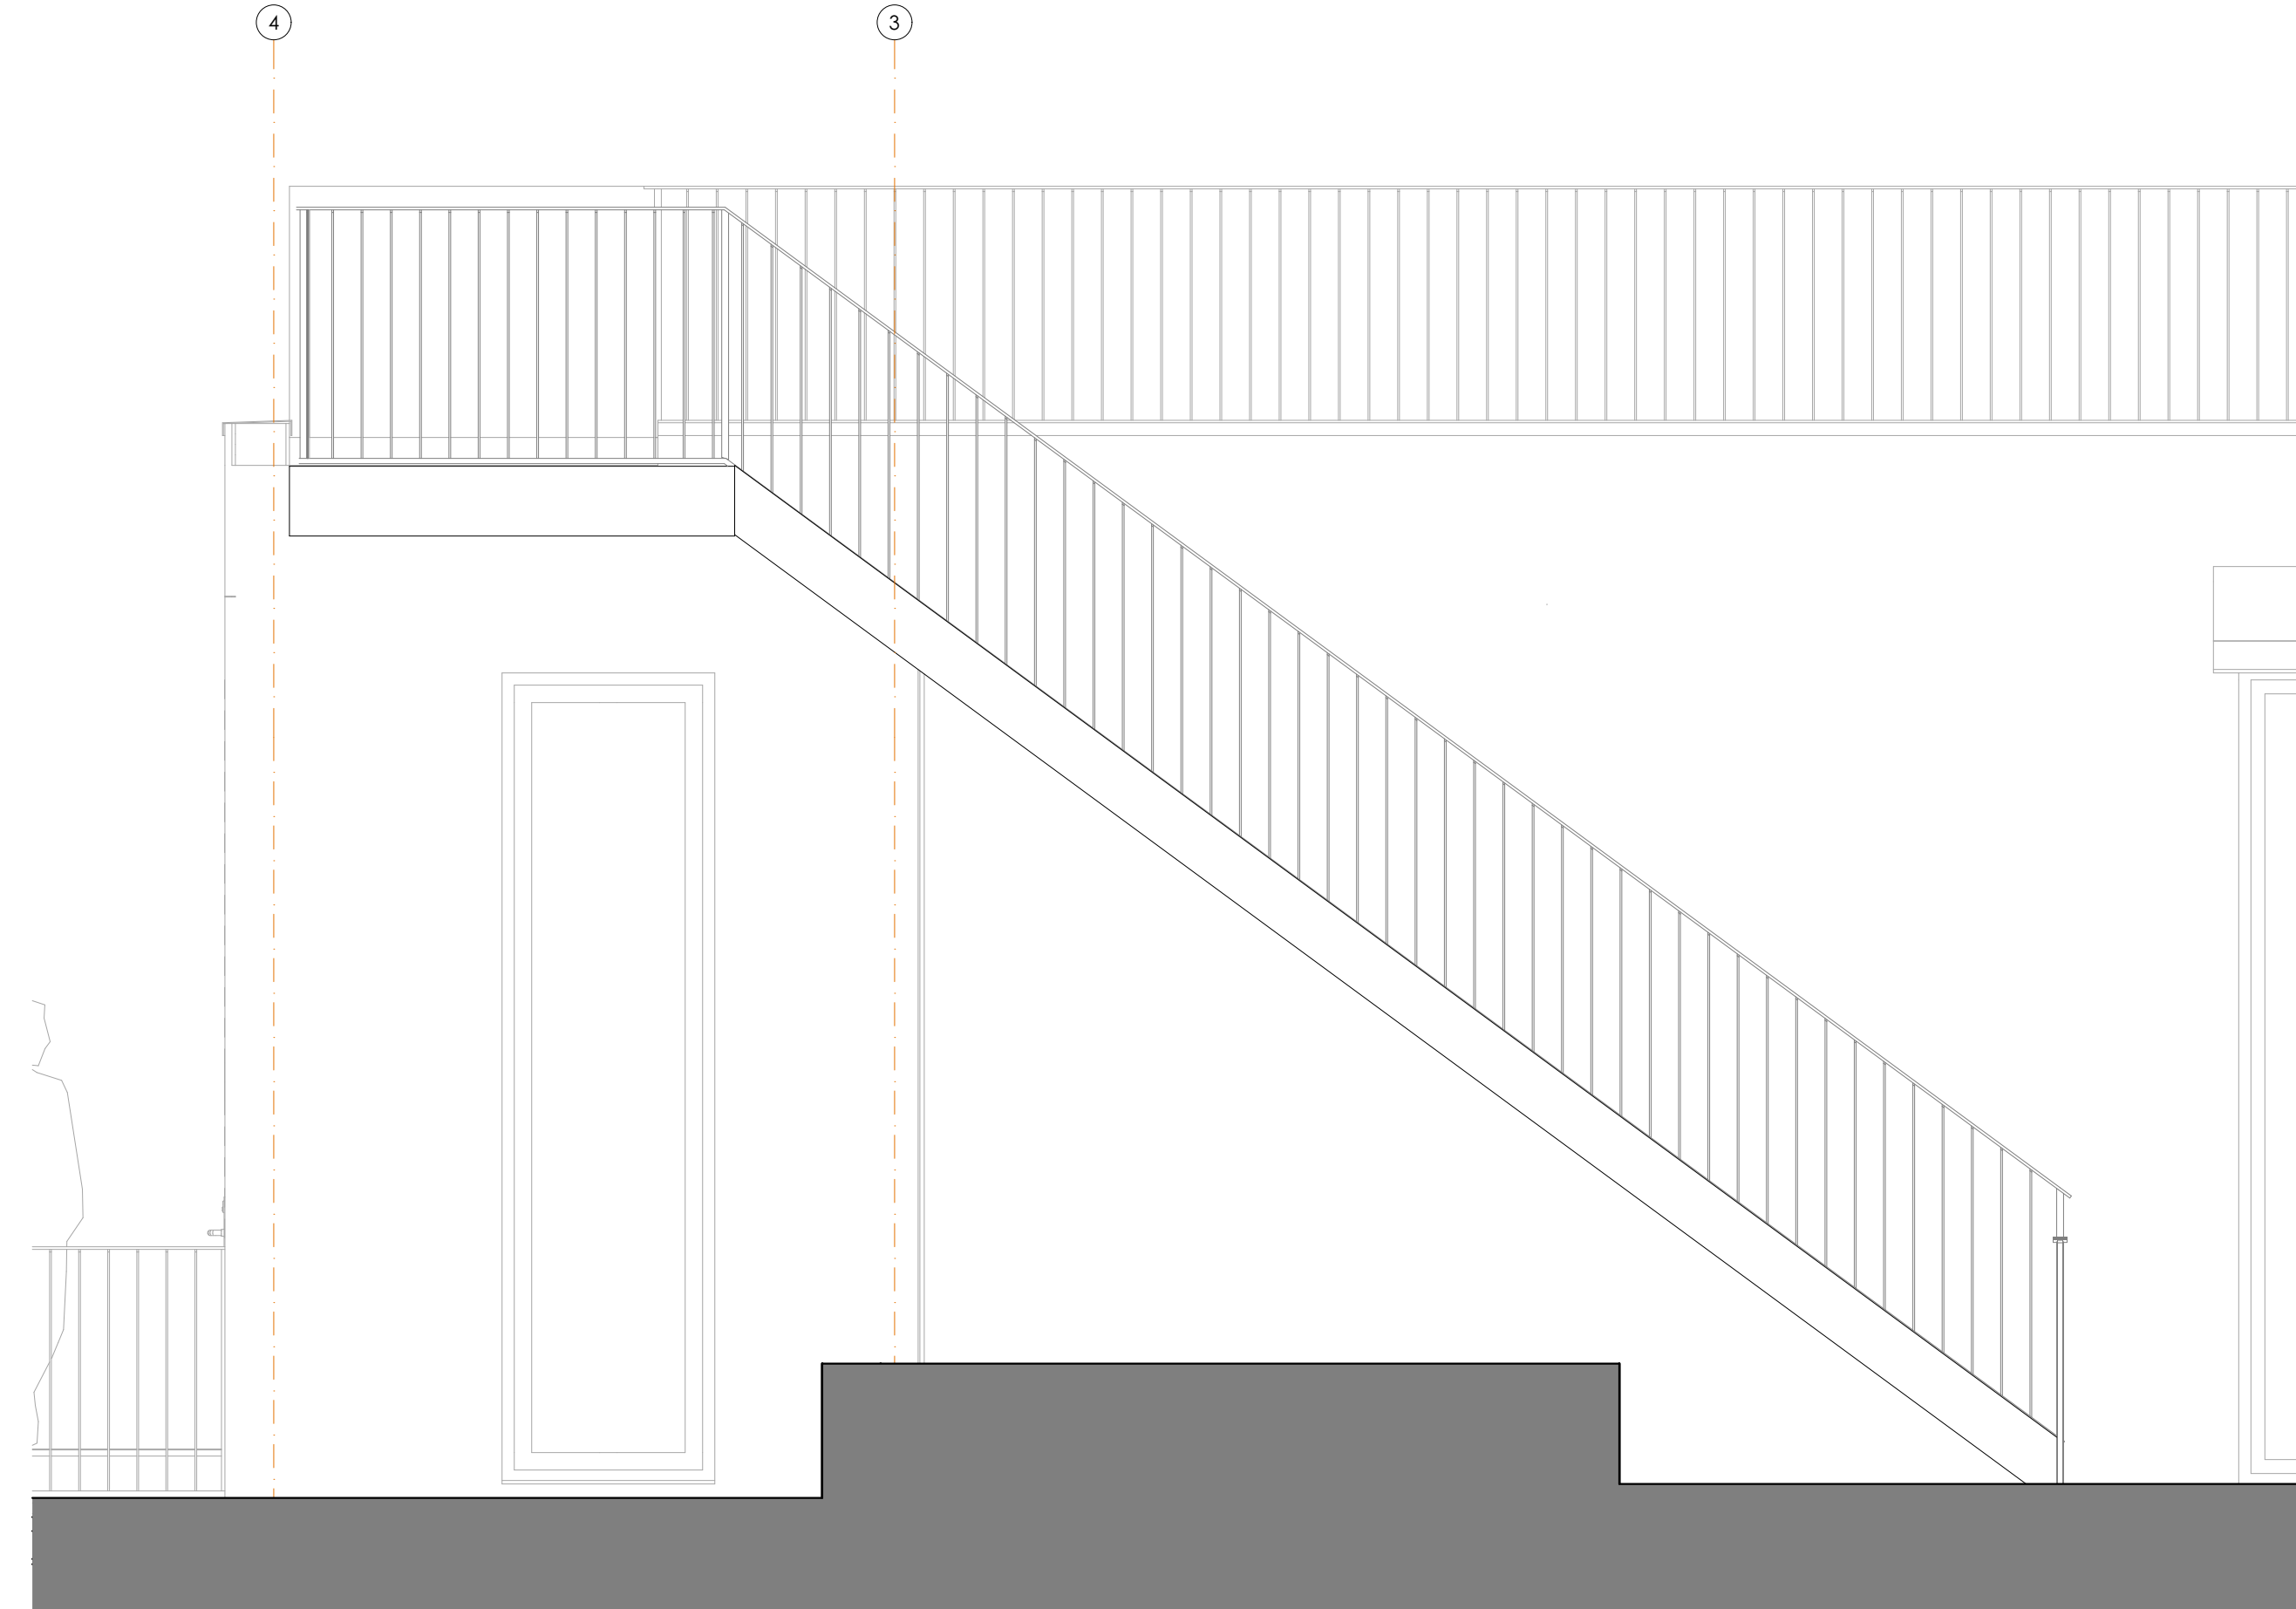

2 ROOF TERRACE STAIR ELEVATION
SCALE: 1/2" = 1'-0"

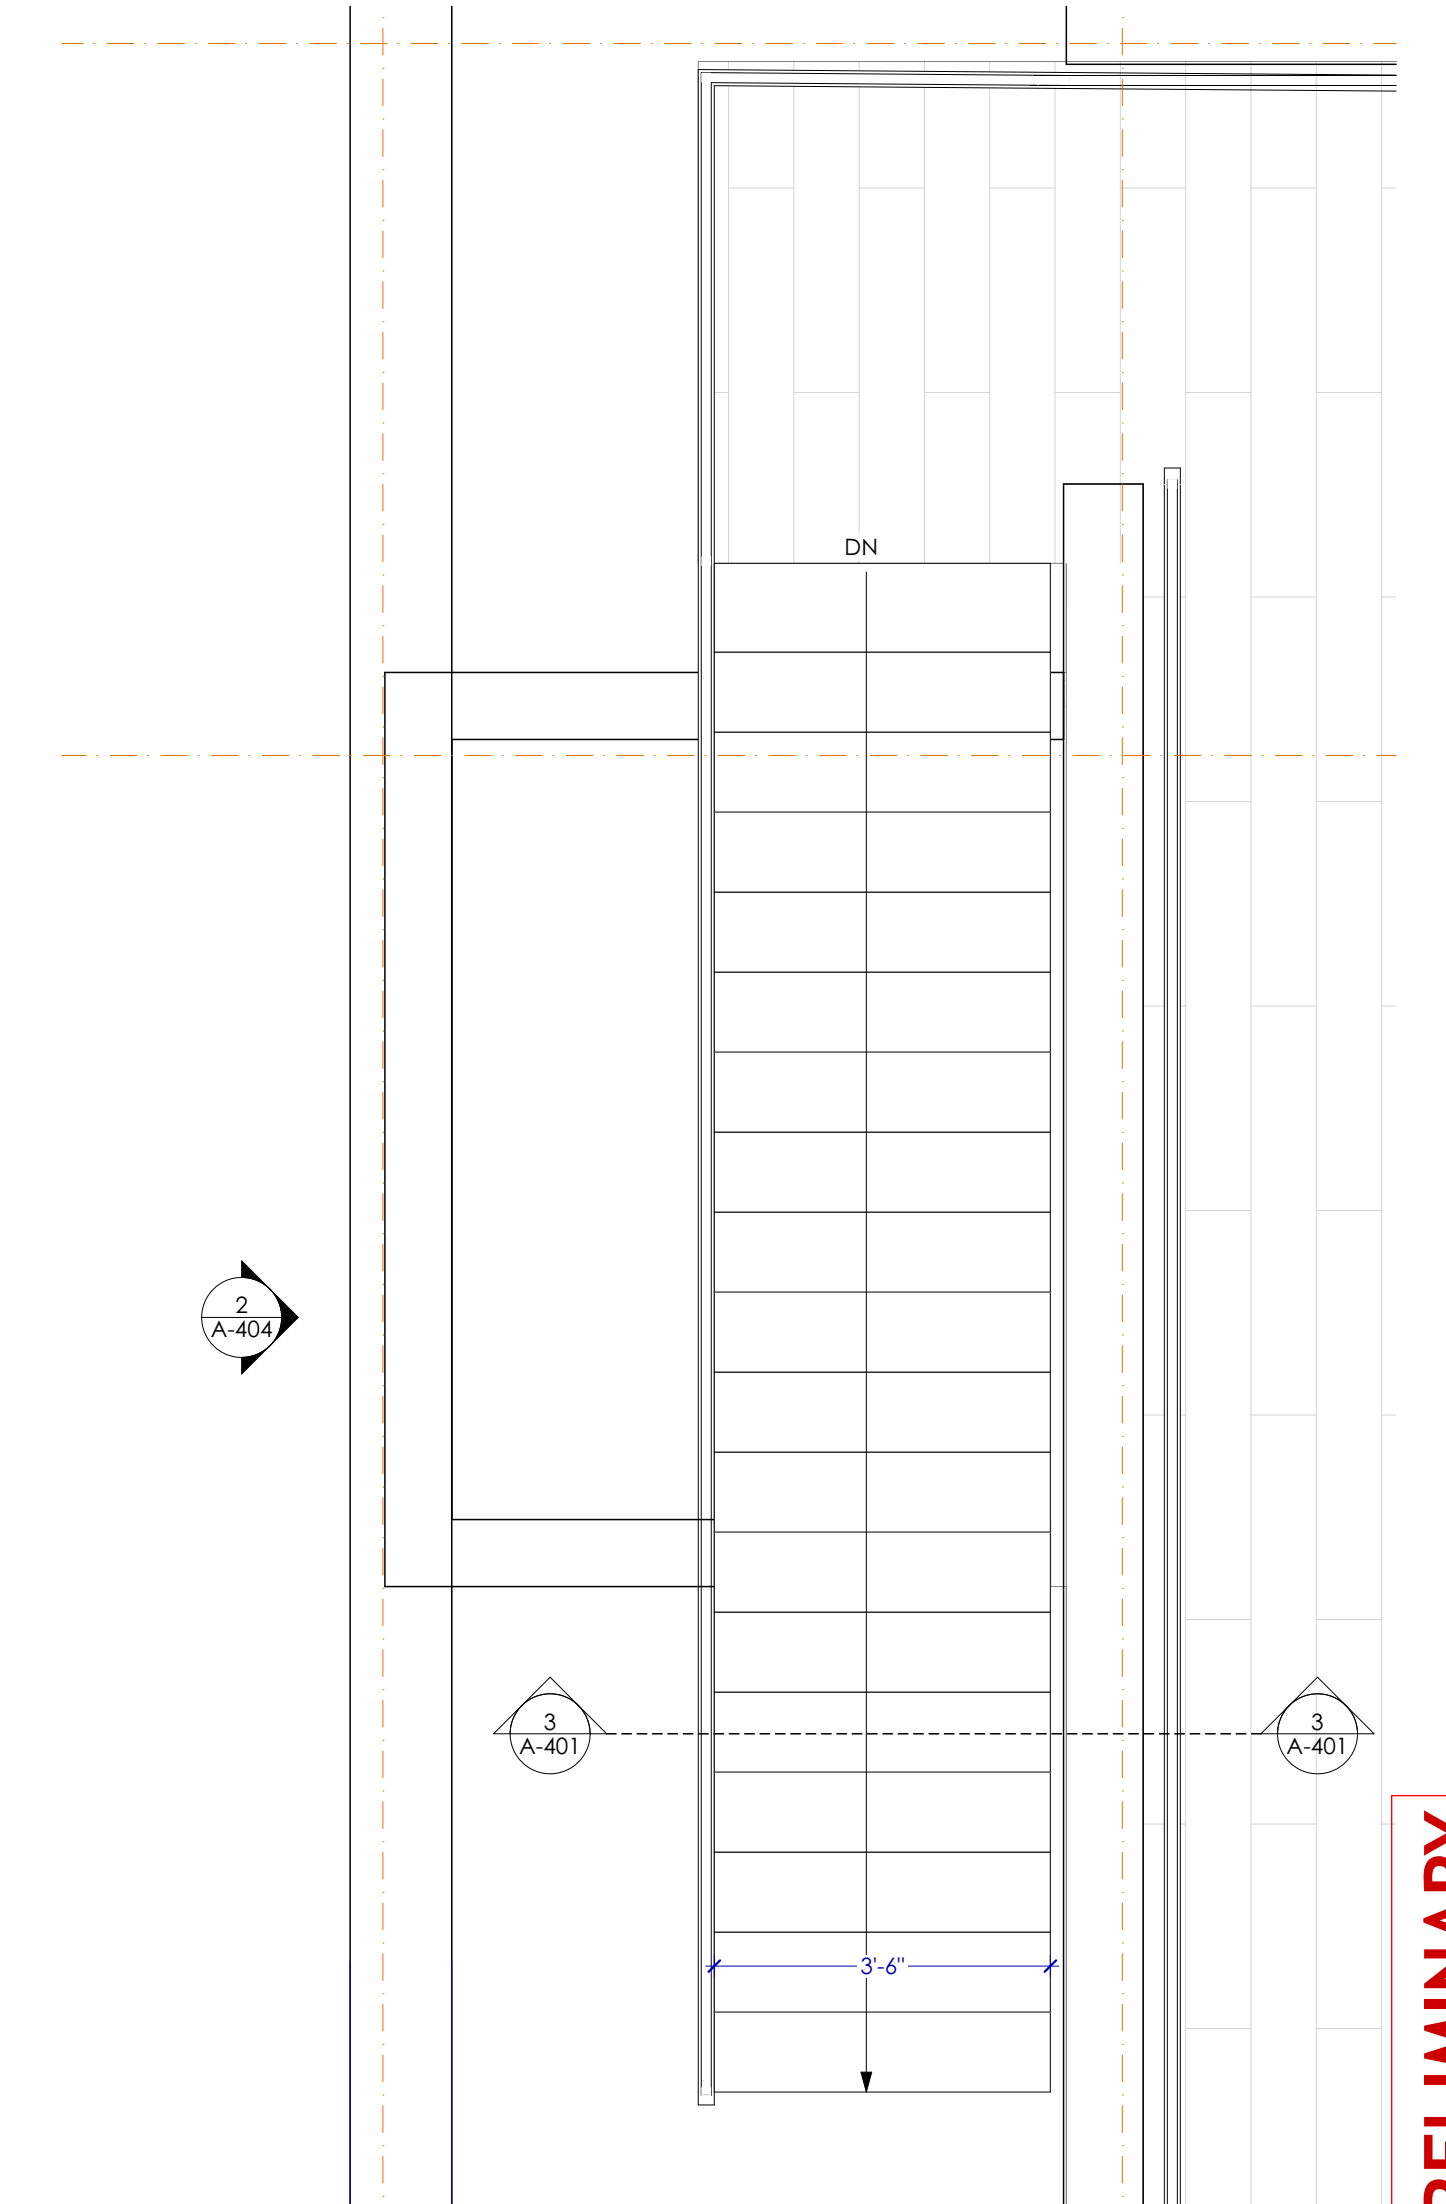

1 ROOF TERRACE STAIR PLAN
SCALE: 1/2" = 1'-0"

FABRICATOR TO PROVIDE ENGINEERED AND STAMPED SHOP DRAWINGS

SEE SPECIFICATIONS FOR ADDITIONAL INFORMATION. CONTRACTOR TO PROVIDE ALTERNATE FOR PTD STEEL (NON-GLAVANIZED)

PRELIMINARY
NOT FOR CONSTRUCTION