



2nd floor framing  
1/4" = 1'-0"

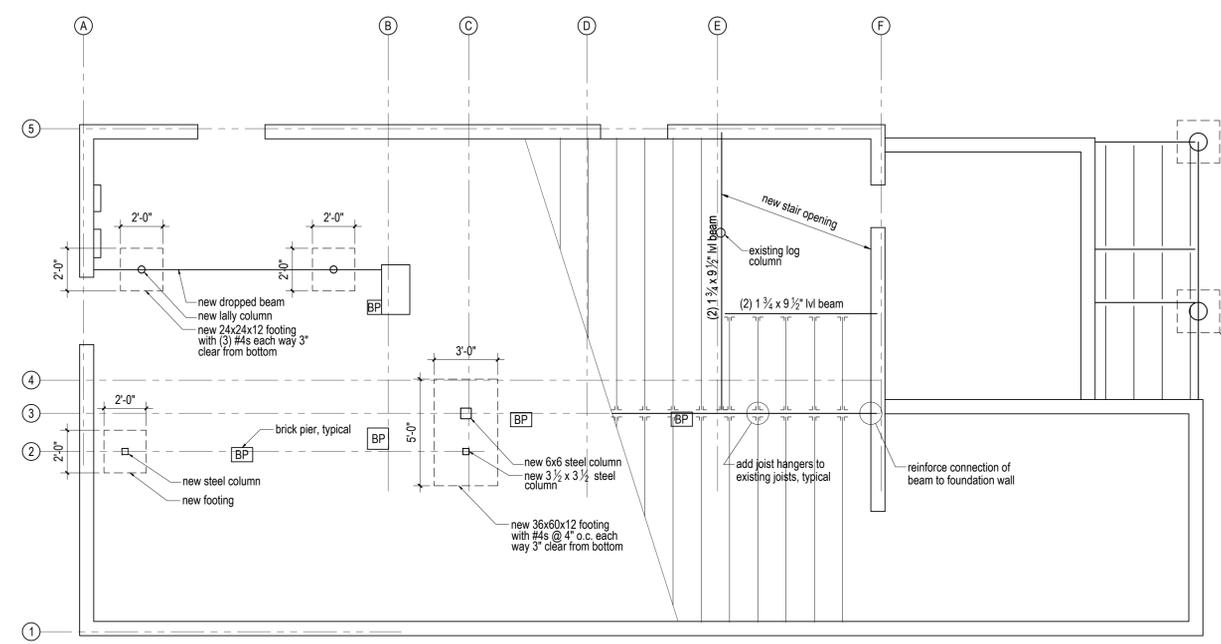


1st floor framing  
1/4" = 1'-0"

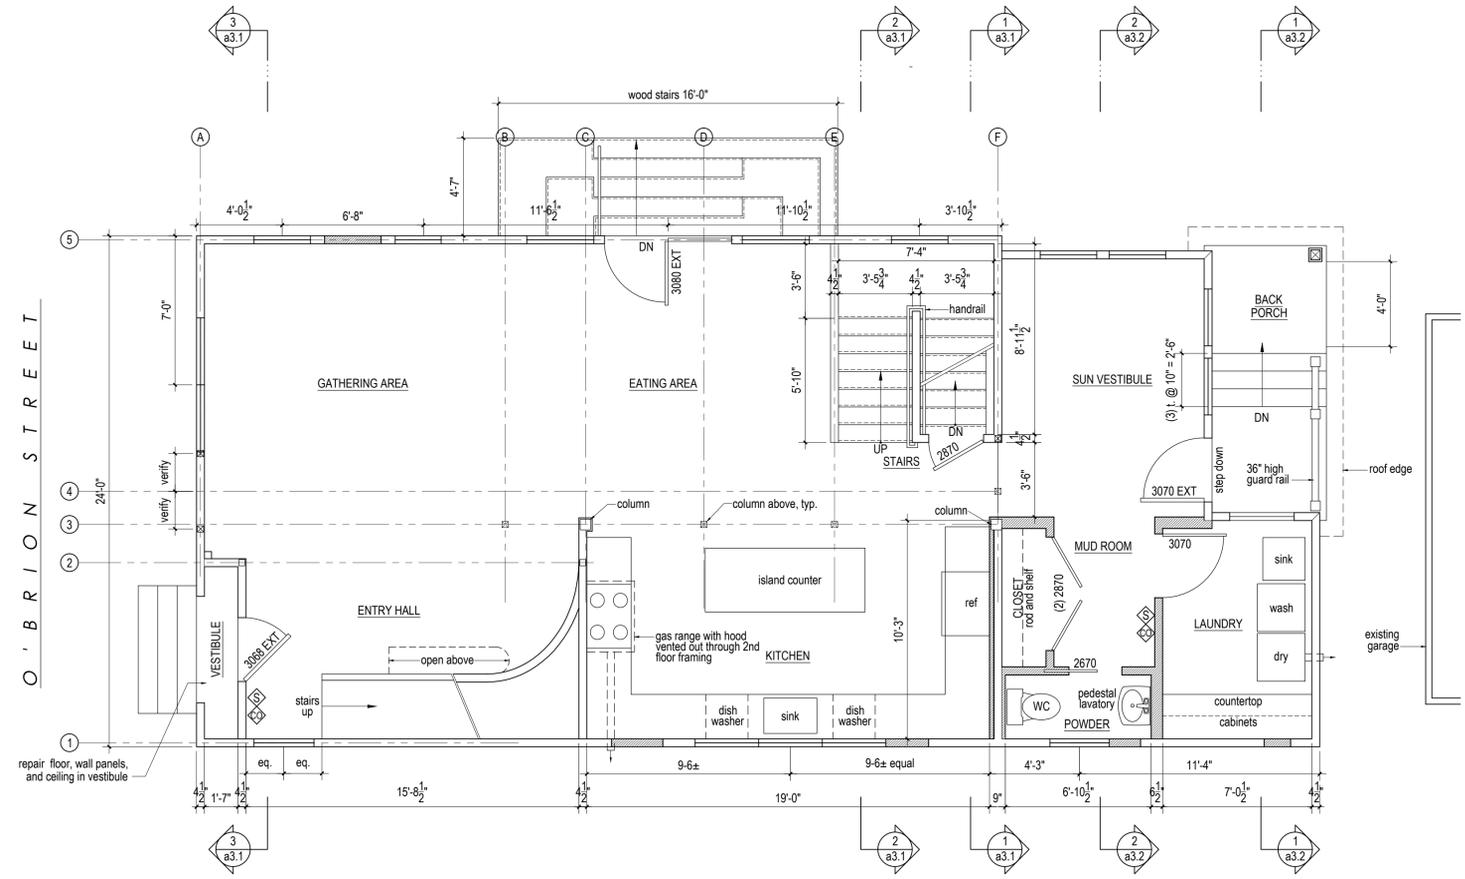

1st floor plan  
1/4" = 1'-0"

- photo electric smoke alarm
  - photo electric smoke alarm and carbon monoxide alarm
  - carbon monoxide alarm
- Alarms shall be hardwired with battery backup. Contractor shall verify final alarm locations with owner.

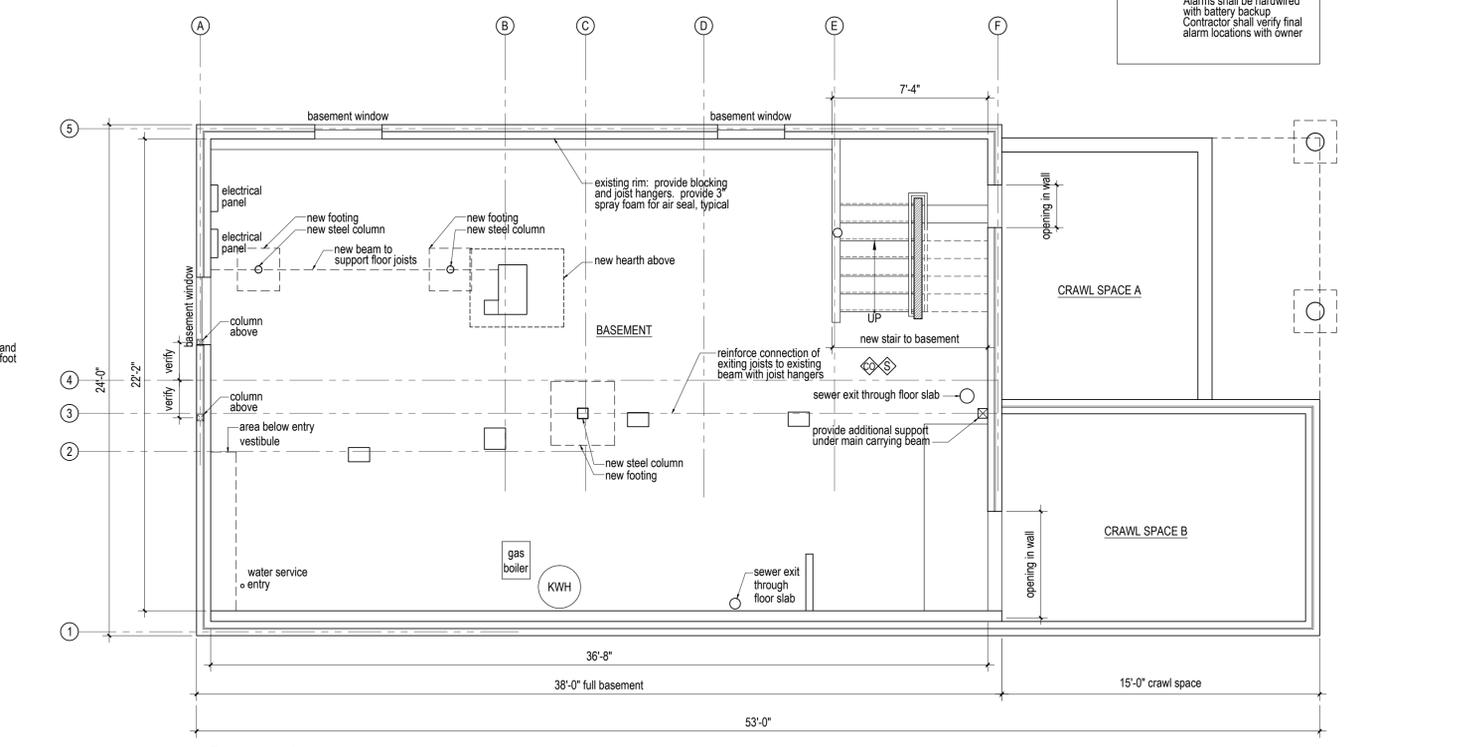

Basement plan  
1/4" = 1'-0"

