
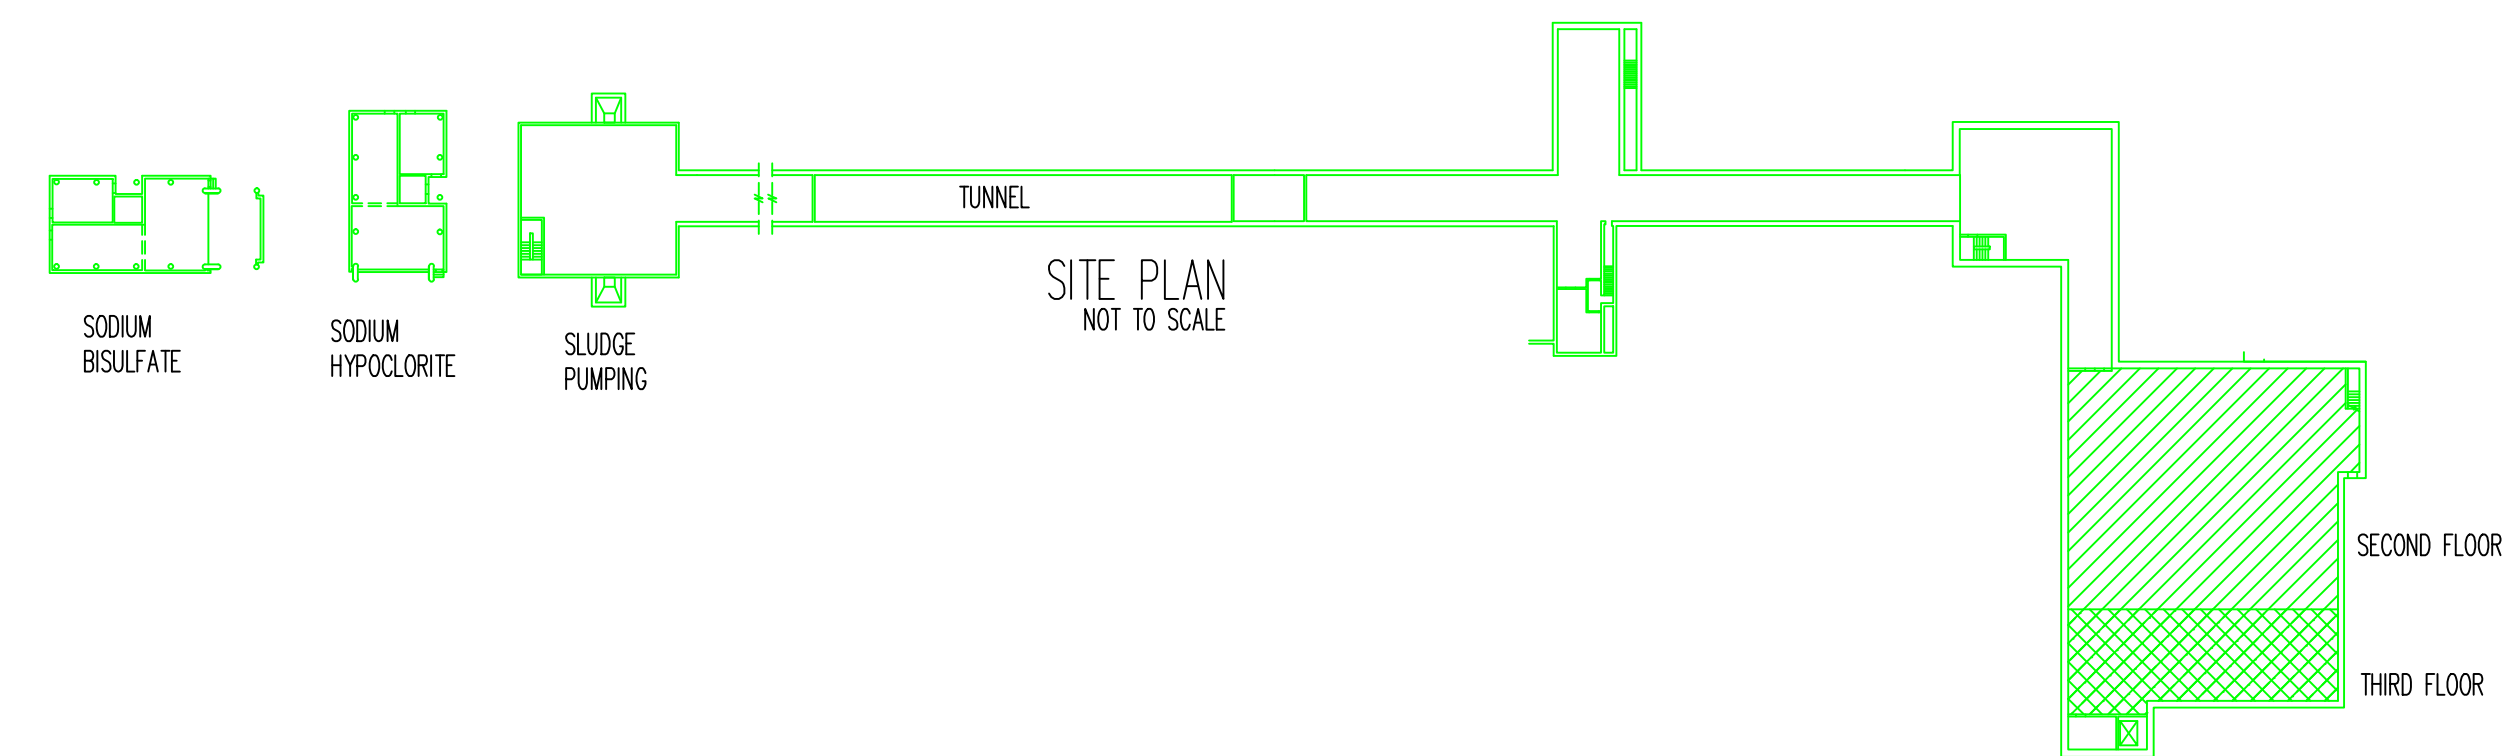


NOTE: Devices located in the Elevator Machine room above elevator

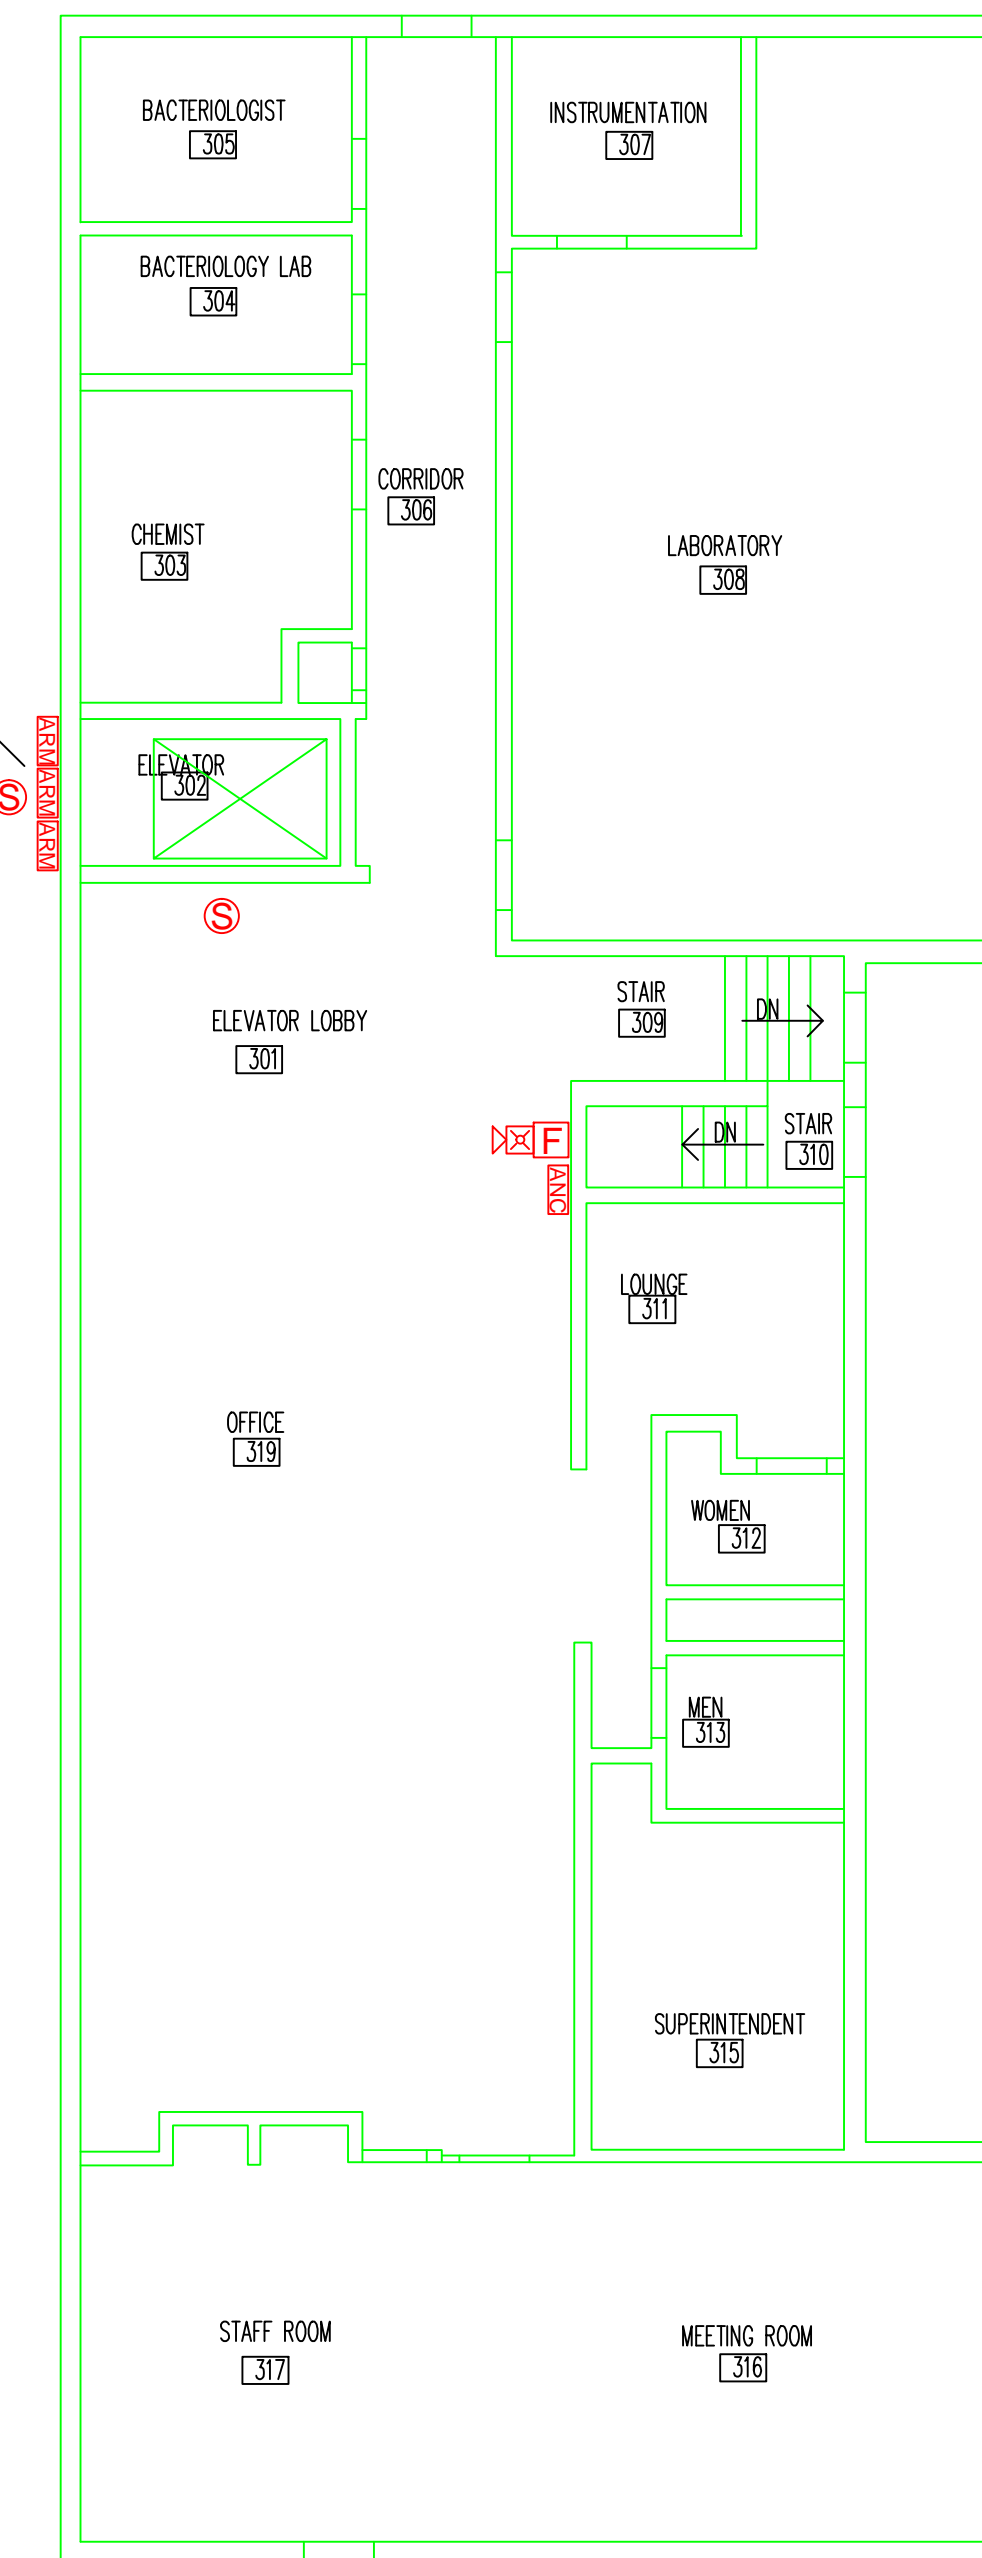

NO.	REVISION/ISSUE	DATE

PROJECT NAME

EAST END WASTEWATER TREATMENT FACILITY UPGRADE PORTLAND, ME 04103

FILE EEWWT.DWG

DRAWN BY K.S.P

DATE 6/4/16

CHECKED BY G.J.E

DATE 6/4/16

SCALE NOTED

SHEET

**FA-3**

PAGE4OF8

GARY J. EMOND  
NICET LEVEL IV  
#74053