

NO.	REVISION/ISSUE	DATE

PROJECT NAME

EAST END WASTEWATER
TREATMENT
FACILITY UPGRADE
PORTLAND, ME 04103

FILE FILE

DRAWN BY K.S.P


DATE DATE

CHECKED BY G.J.E


DATE DATE

SCALE N.T.S


SHEET

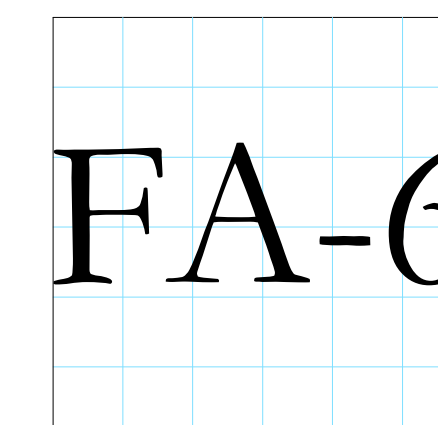


CRF-300 CONTROL MODULE

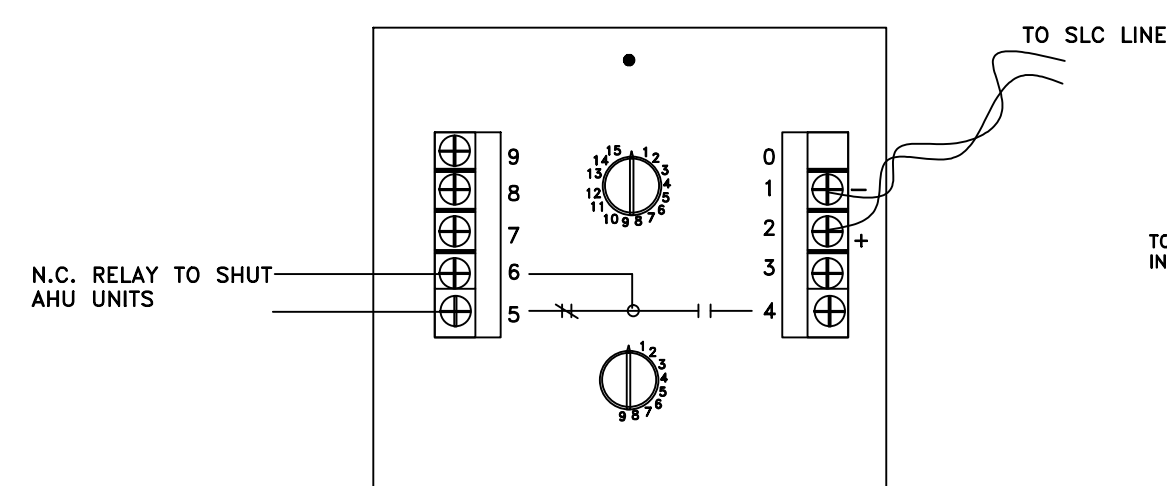


MMF-300 MONITOR MODULE

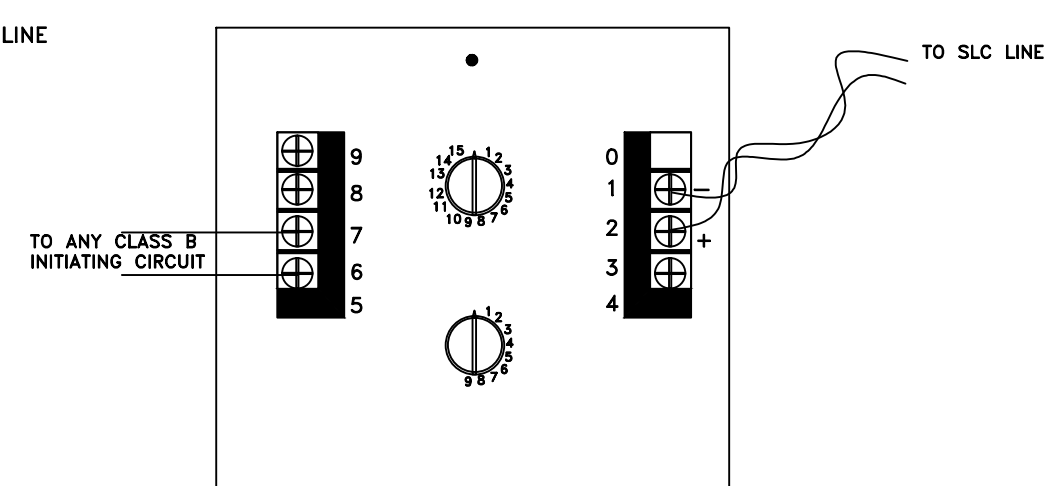


i300

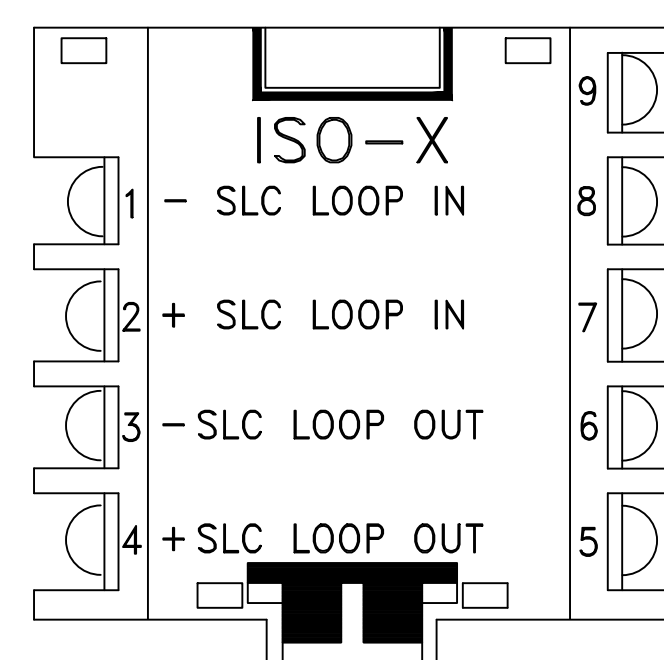


HORN / STROBE

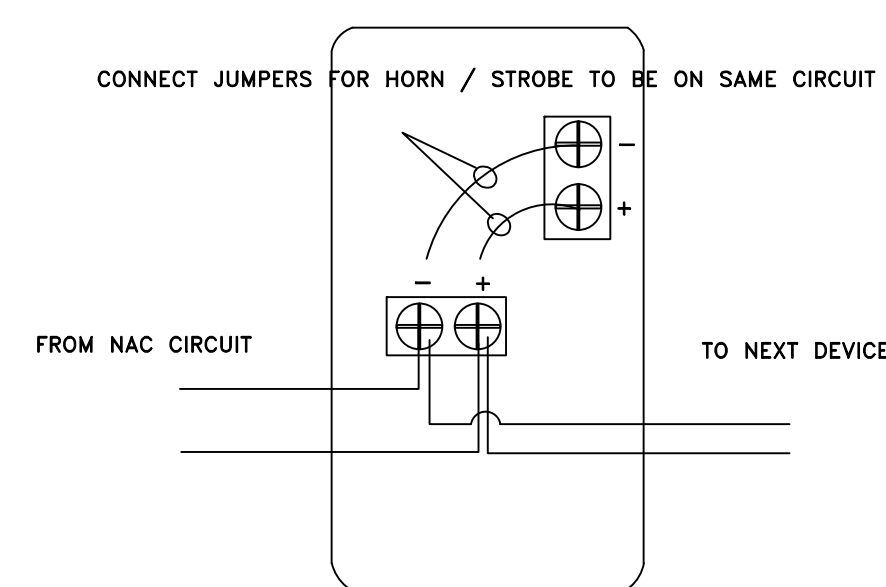


FCPS-24F

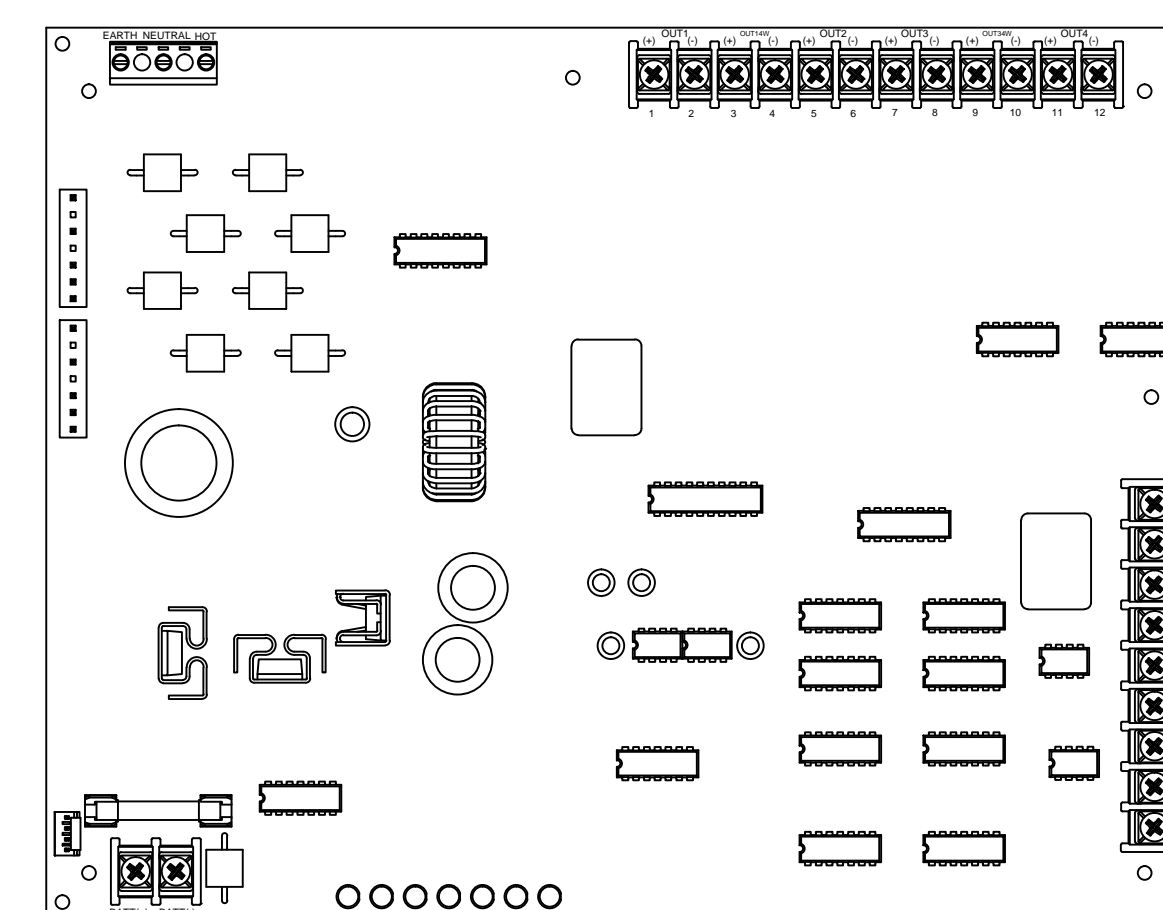


SD355_2251B

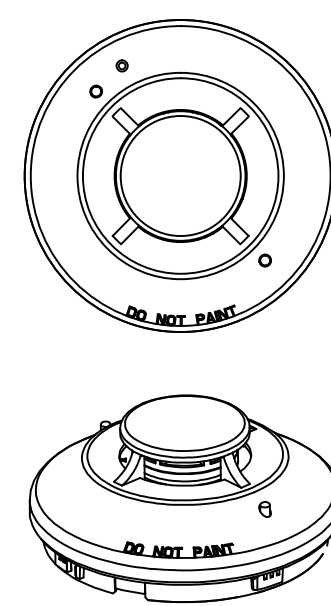


DUCT DETECTOR

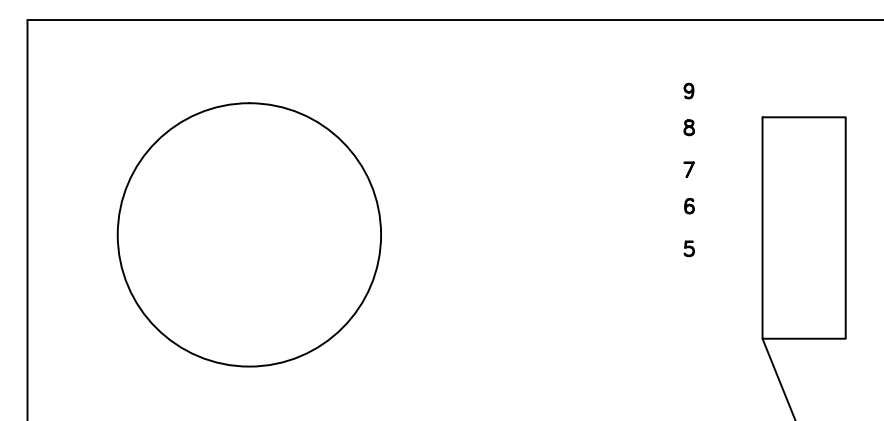


B210LP

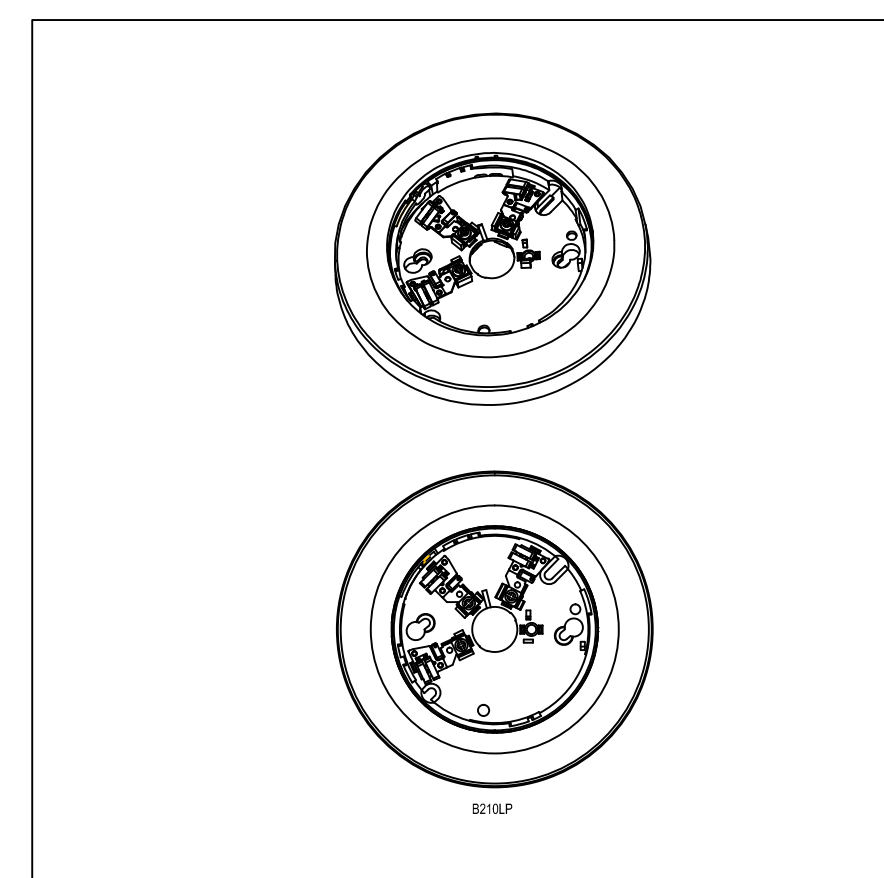


BG-12LX

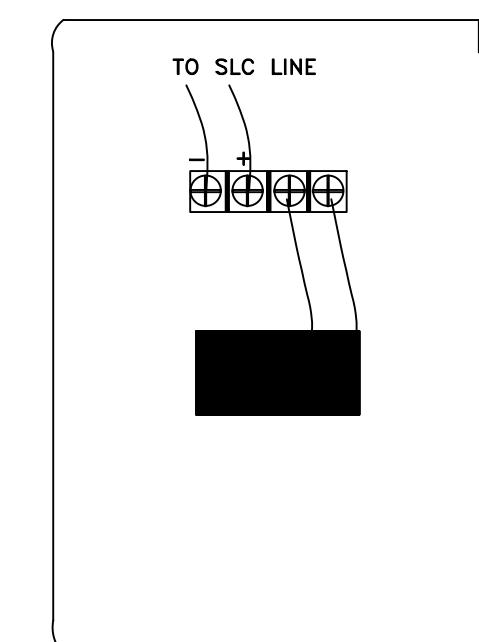


POWER CONNECTIONS

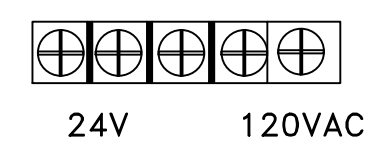

AUXILIARY ALARM CONTACTS

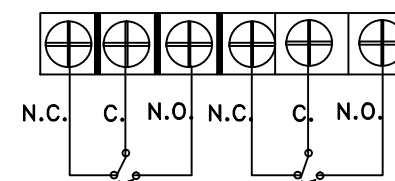

SUPERVISORY TROUBLE CONTACTS

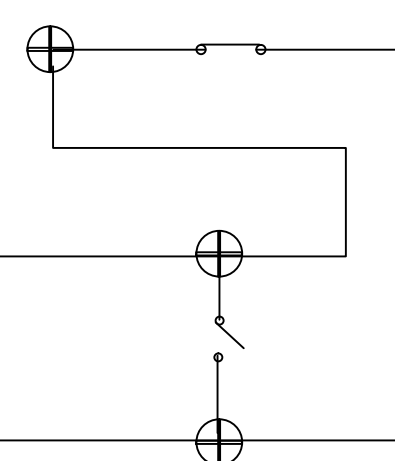

GARY J. EMOND
NICET LEVEL IV
#74053