
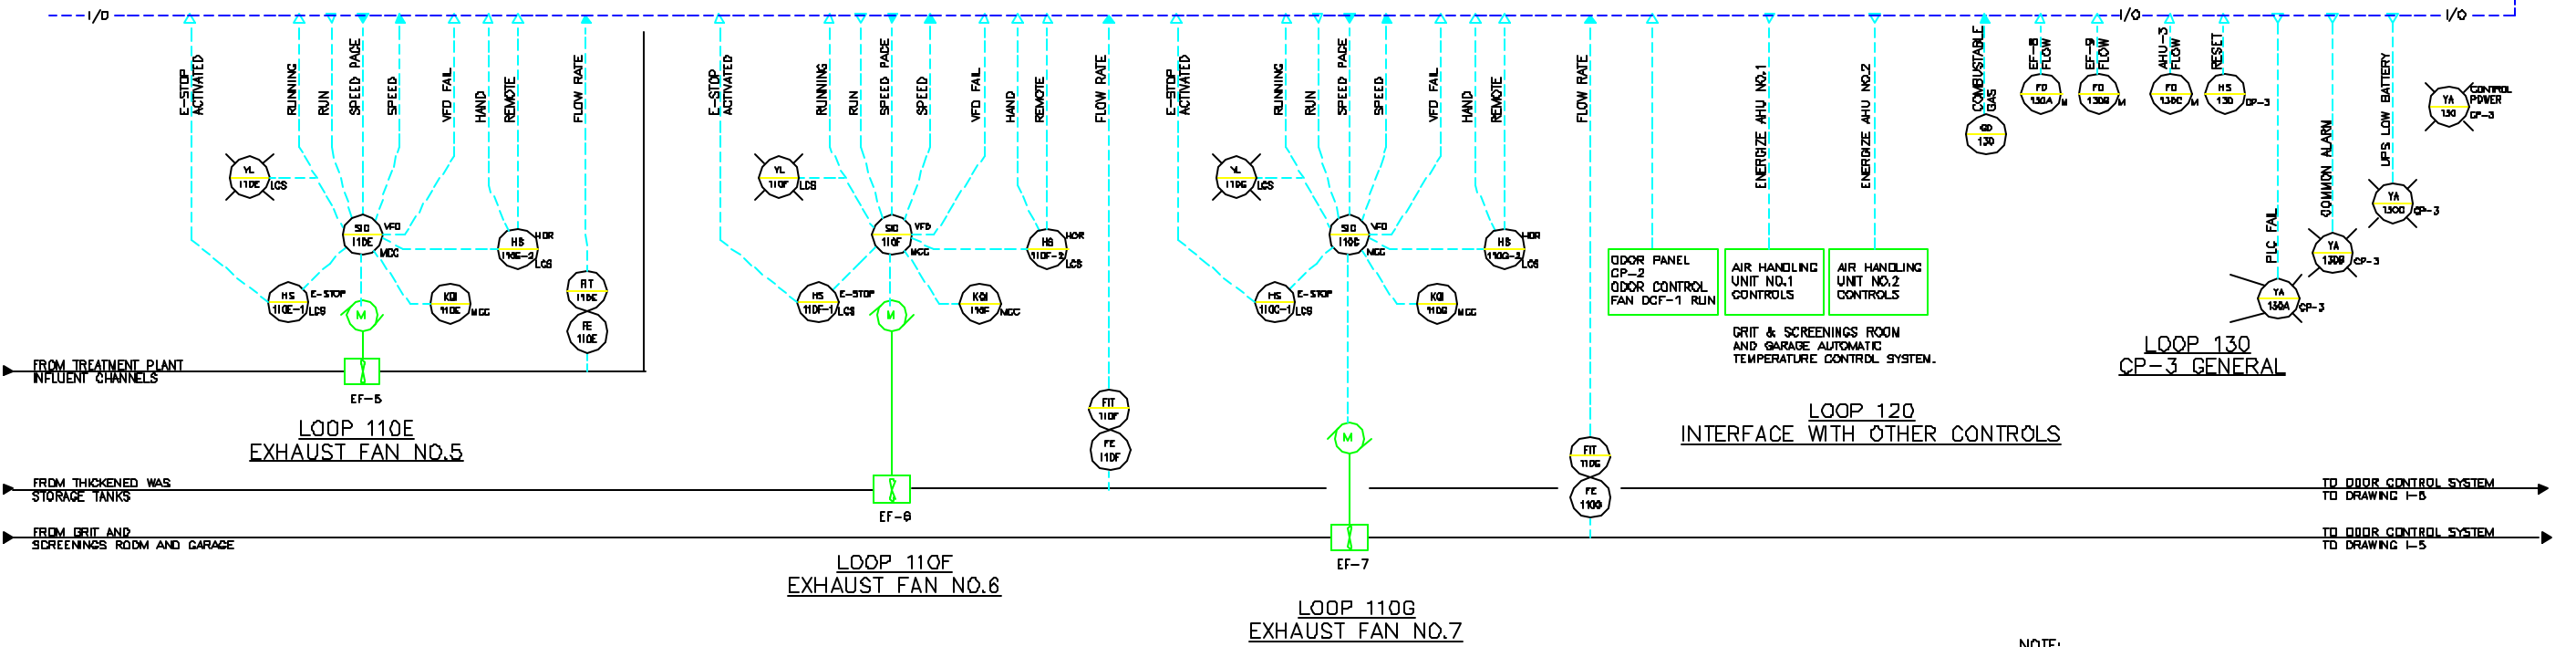


SEE DRAWING I-3 FOR CONTINUATION OF I/O FOR THE VENTILATION AND CHEMICAL STORAGE SYSTEM, PLC-3

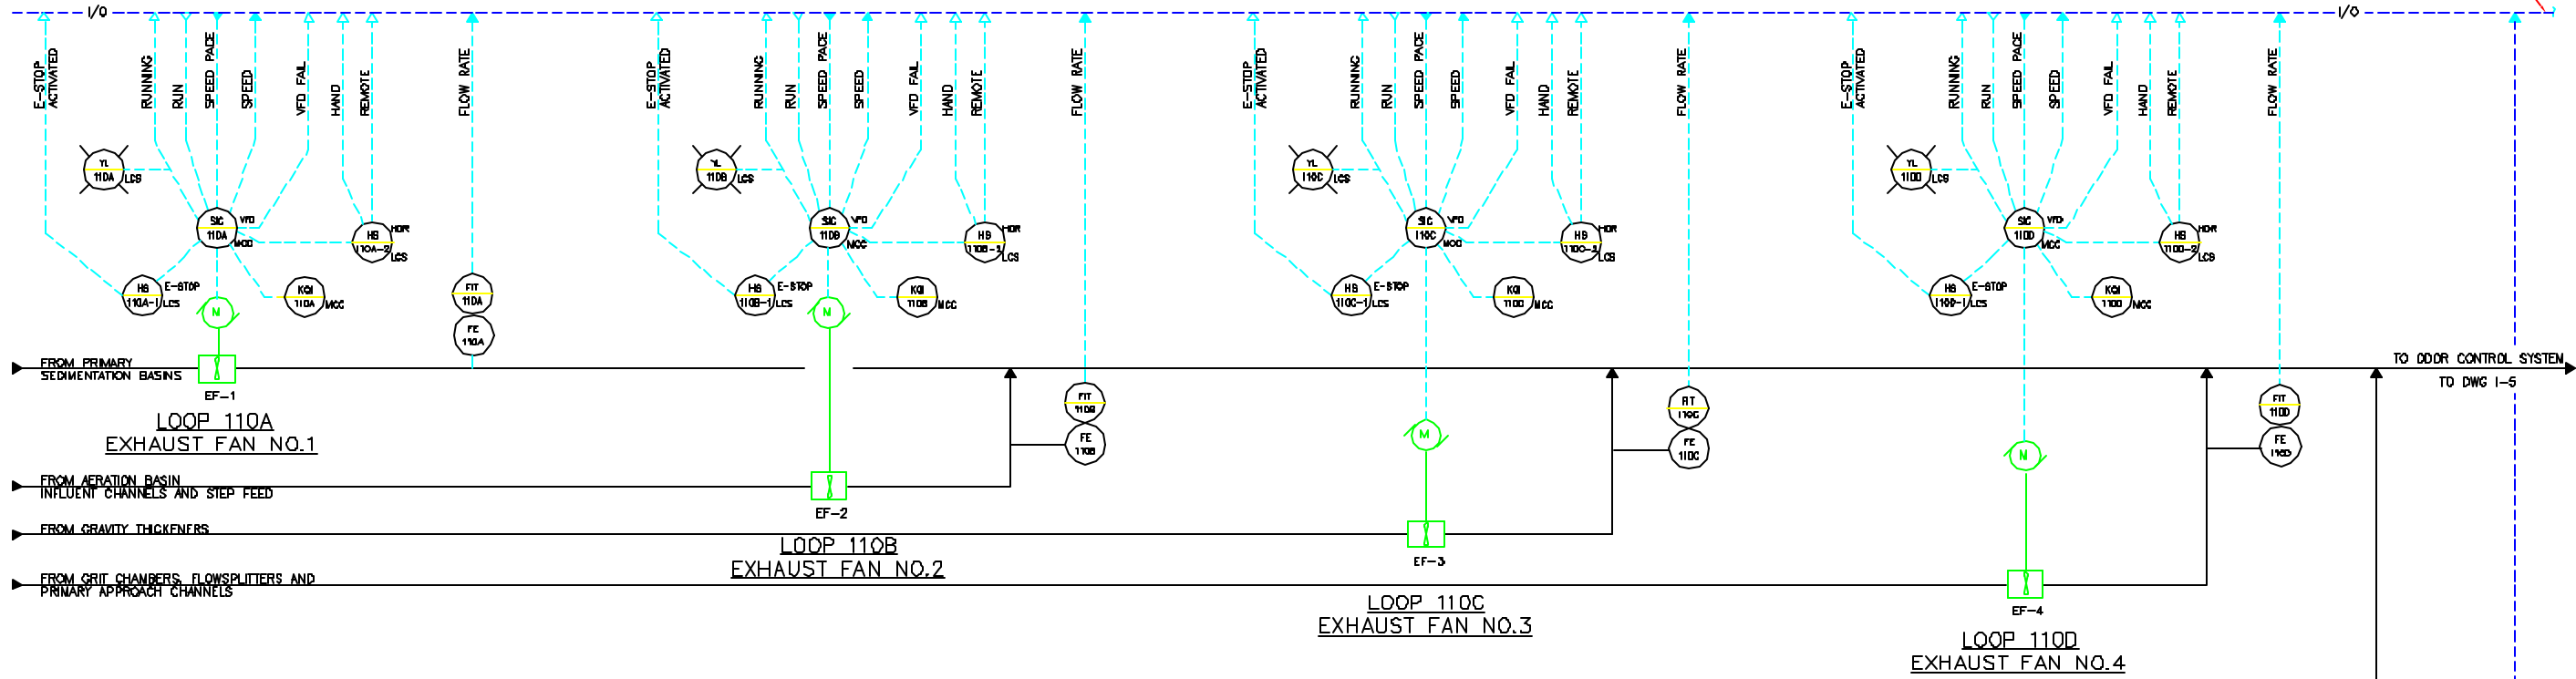

NOTE:
INSTRUMENTATION SUPPLIER TO PROVIDE ALL CONNECTIONS TO EXISTING A/B DATA HIGHWAY PLUS PLC NETWORK.

NO.	REVISIONS	DATE	APP'D	PROCESS PRINTS
1	ISSUED FOR REVIEW	4-4-01		4-4-01
2	ISSUED FOR BIDDING	3-4-01		3-4-01
3	VALUE LOCATION			
4	DATE REVISION			
5	FILE NAME			

DRAWN BY: JEL	CHECKED BY: JEL	DATE: 3-2-01
APPROVED BY: JEL	DATE: 3-2-01	
BOOK NO.: Z035A	PROJECT NO.: Z035A	SCALE: AS IS

<p>Wright-Pierce 99 Main Street Topsham, Maine USA 04086 TEL (207) 725-8721 FAX (207) 725-8414</p>	<p>PORTLAND WATER DISTRICT PORTLAND, MAINE PRIMARY SEDIMENTATION BASINS UPGRADE WITH ODOR CONTROL FACILITIES INSTRUMENTATION LOOPS 110, 120, AND 130</p>
---	--

DWG I-4
61 OF 79