
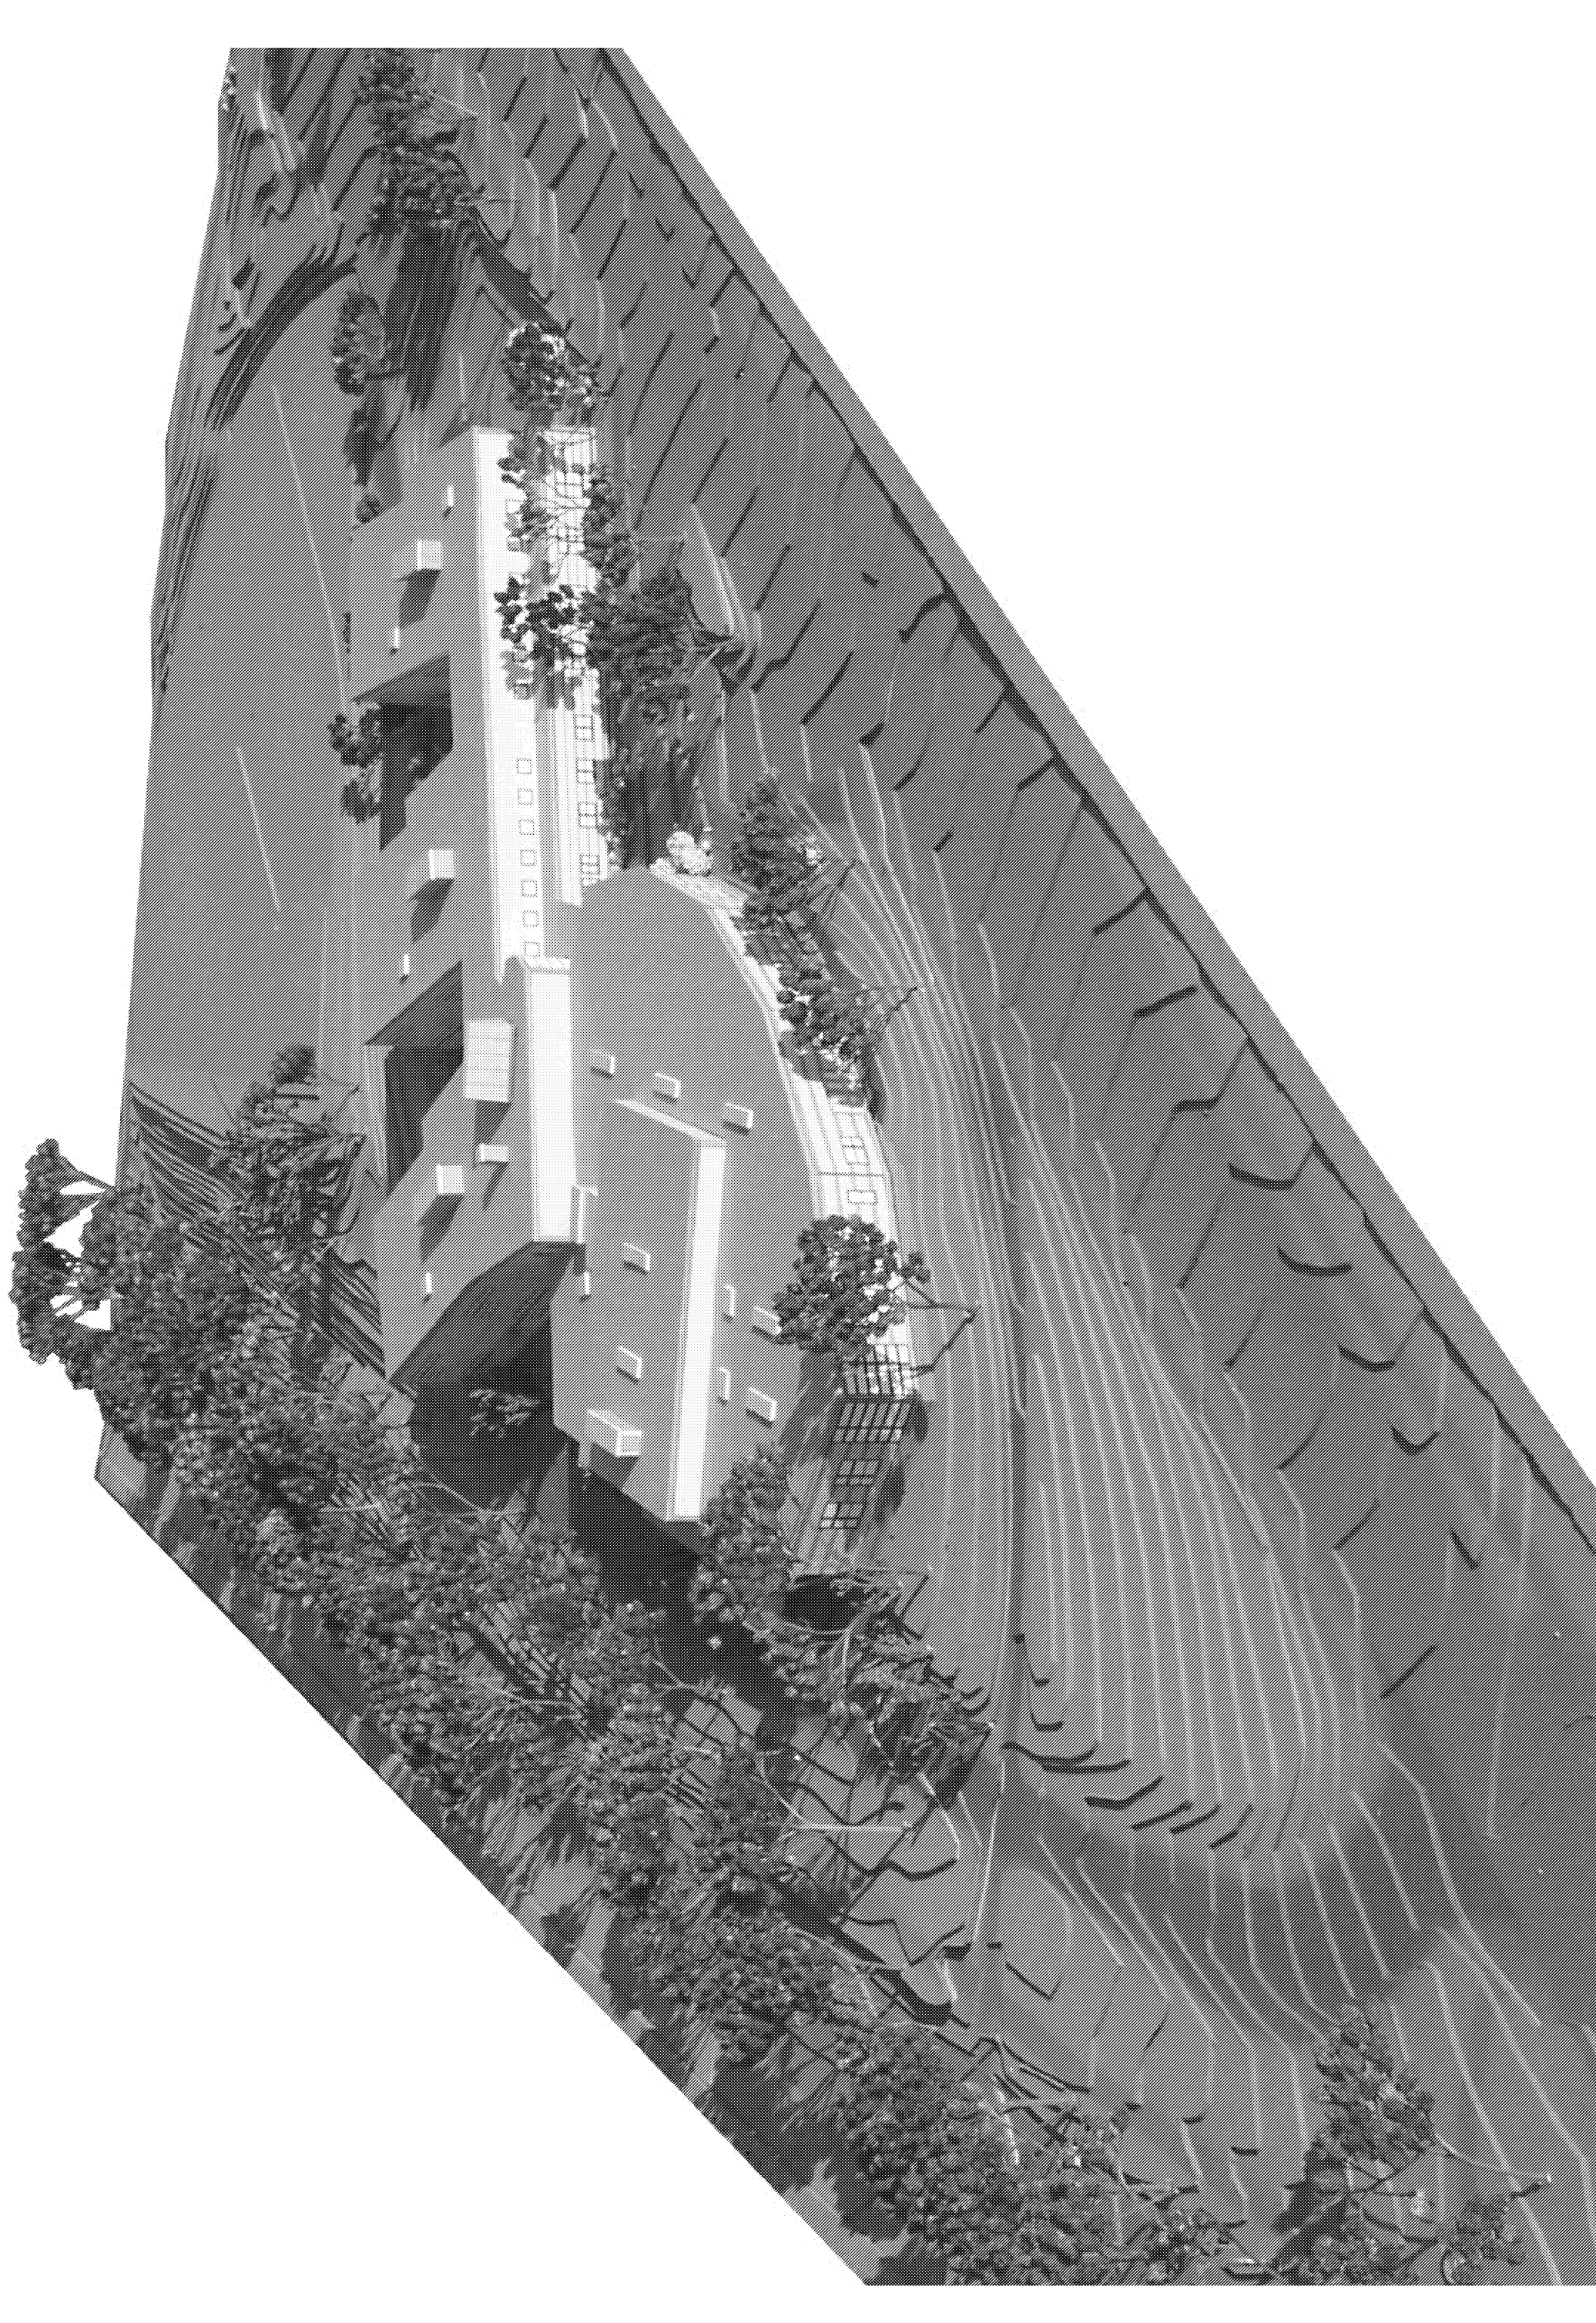



East End Elementary School

Portland Public Schools
Portland, Maine

Bid No. 8704

Construction Documents July 15, 2004

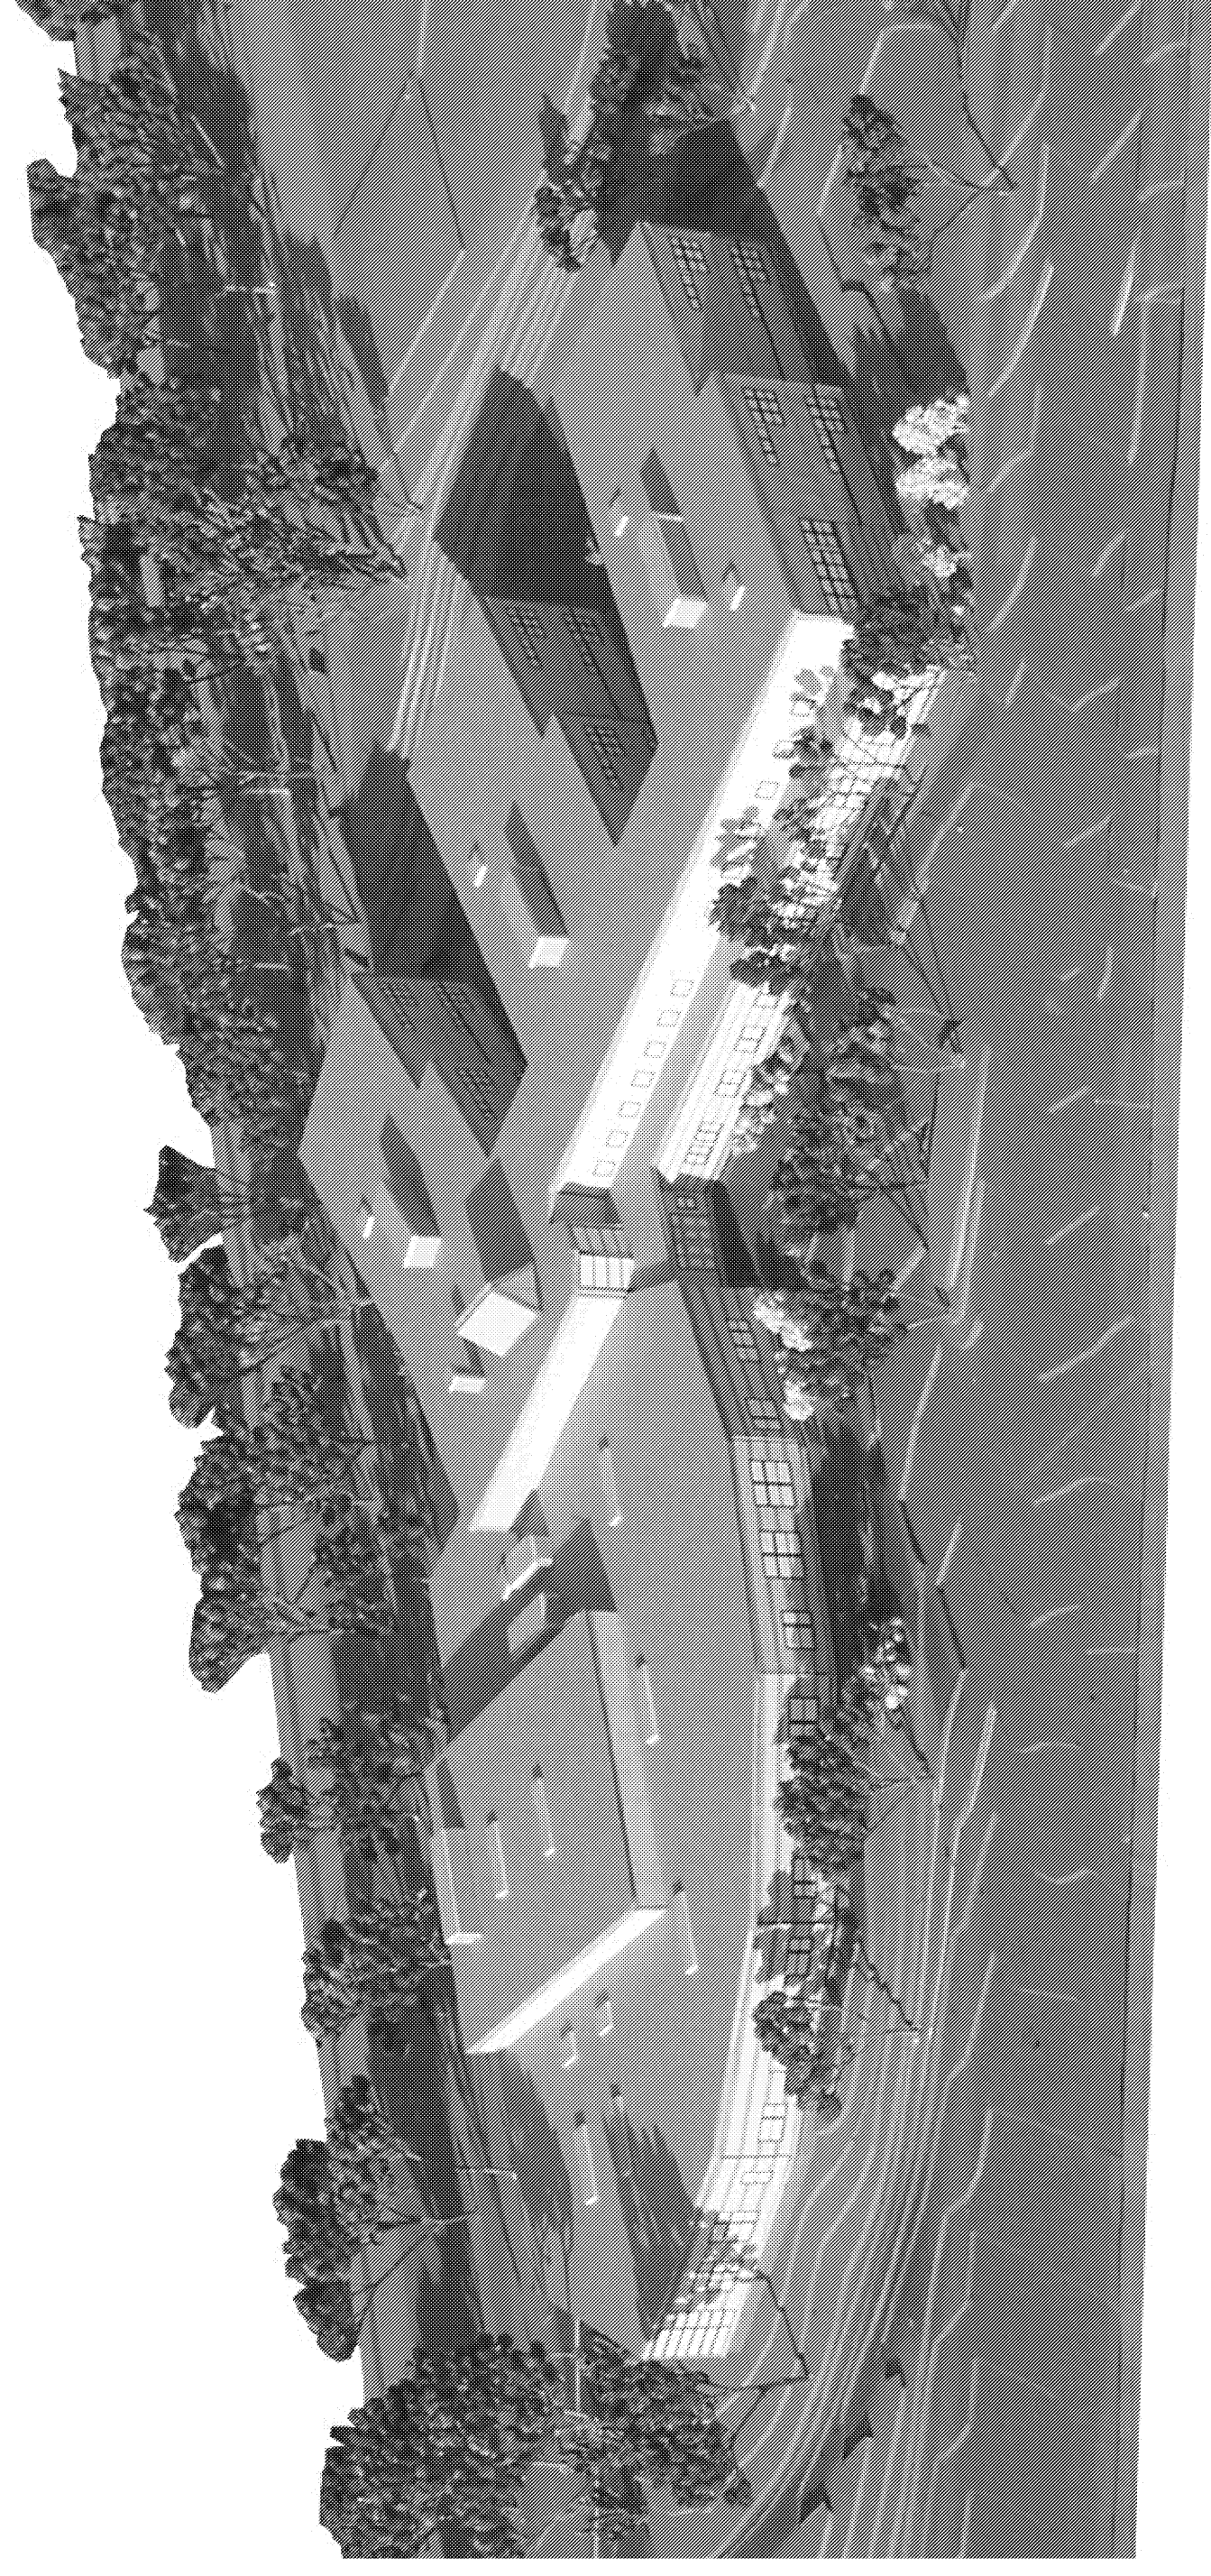

 <p>Stephen Blatt Architects</p> <p>10 Danforth Street Post Office Box 583 DTS Portland, Maine 04112-0583 Voice: 207.761.5911 Fax: 207.761.2105 Email: sta@sbarchitects.com</p>	<p>Consultants</p> <p>Civil Engineer DeLuca-Hoffman Associates</p> <p>Landscape Architect Carroll Associates</p> <p>Structural Engineer Pinkham & Greer</p> <p>Mechanical Engineer Bennett Engineering</p> <p>Electrical Engineer Bartlett Design</p> <p>Kitchen Design TJM Consulting</p> <p>Green Consultant Fore Solutions</p> <p>Specification/Estimating Lowell Specifications, Inc.</p>	<p>EAST END ELEMENTARY SCHOOL CONTRACT DOCUMENTS APPROVAL SIGN-OFF SHEET</p> <p>CITY OF PORTLAND <i>Carroll C. La C...</i></p> <p>EAST END SCHOOL BUILDING COMMITTEE CO-CHAIR <i>Fred ...</i></p> <p>PORTLAND PUBLIC SCHOOLS <i>Douglas ...</i></p> <p>DEPARTMENT OF PUBLIC SAFETY <i>John ... 6-9-04</i></p> <p>DEPARTMENT OF EDUCATION <i>Scott E. ... 6-14-04</i></p> <p>PLUMBER'S EXAMINING BOARD <i>Diana C. ... 6-18-04</i></p> <p>BUREAU OF GENERAL SERVICES <i>Joseph ... 7-14-04</i></p>
--	--	--

LOCATION MAP