

Project Title

**U-HAUL MOVING & STORAGE**

425 MARGINAL WAY  
Portland, Maine

**GENERAL NOTES**

1. REFER TO DRAWING SHT. A40.1 FOR PARTITION TYPES.

09 - 08 - 14 ISSUED FOR CONSTRUCTION

Mark Date Description


Issue Dates

Drawing Title


**EXTERIOR DETAILS**

Drawing Number


**A50.1**

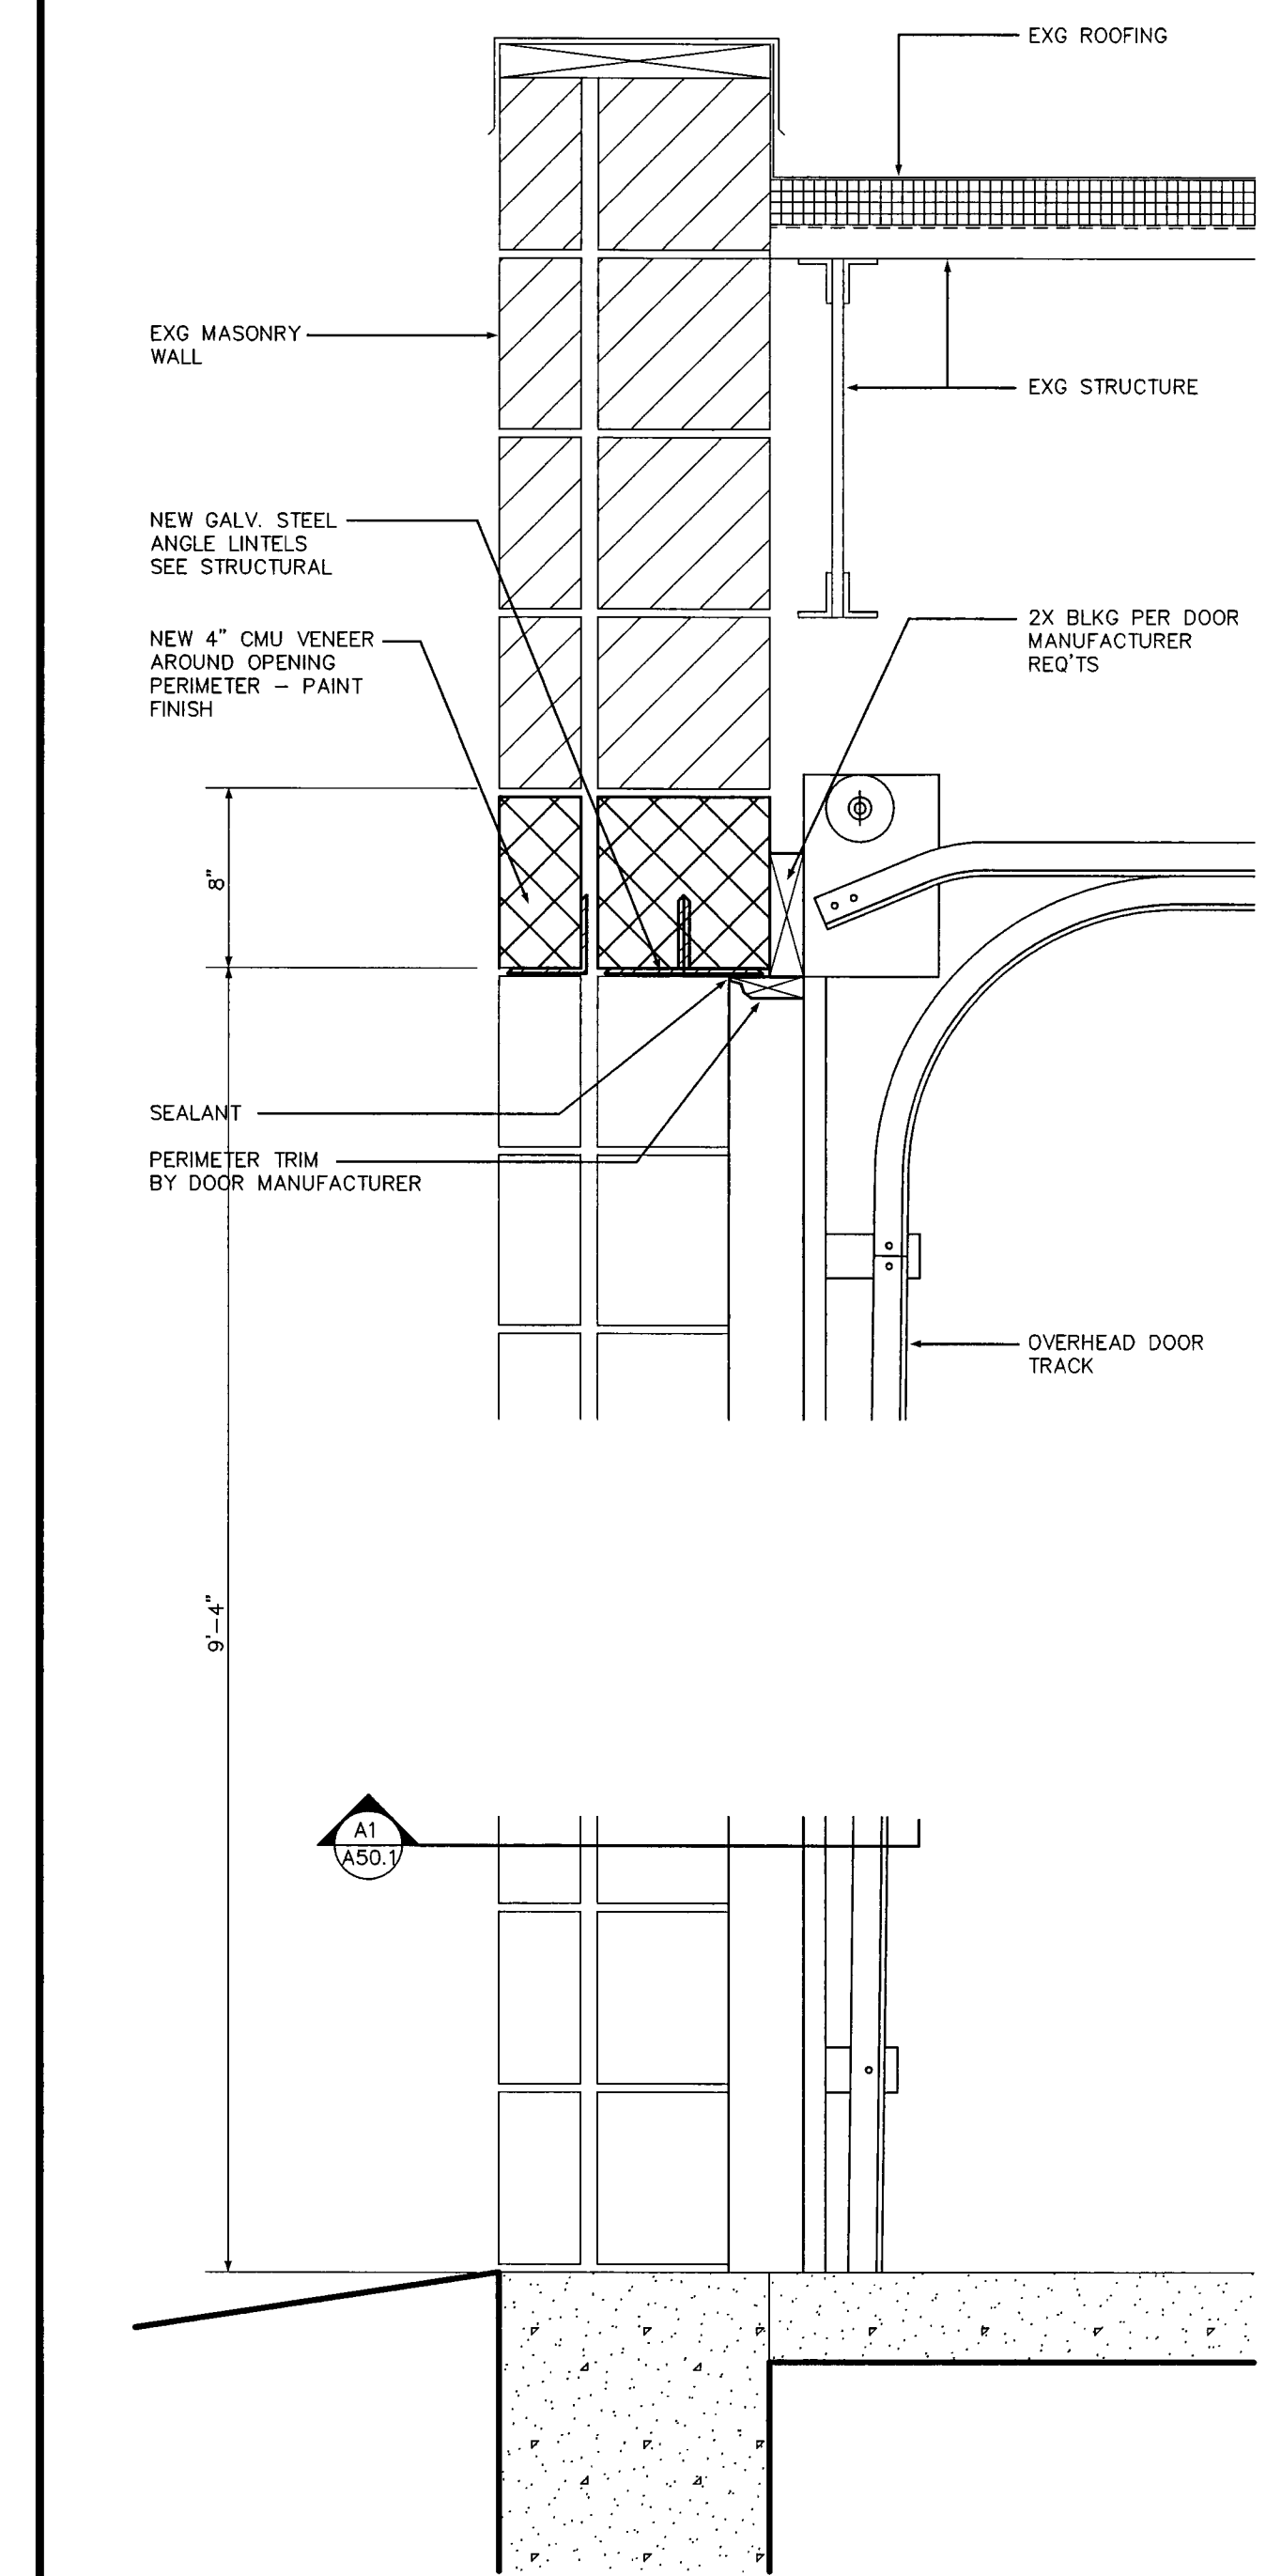


SECTION AT OVERHEAD DOOR B1

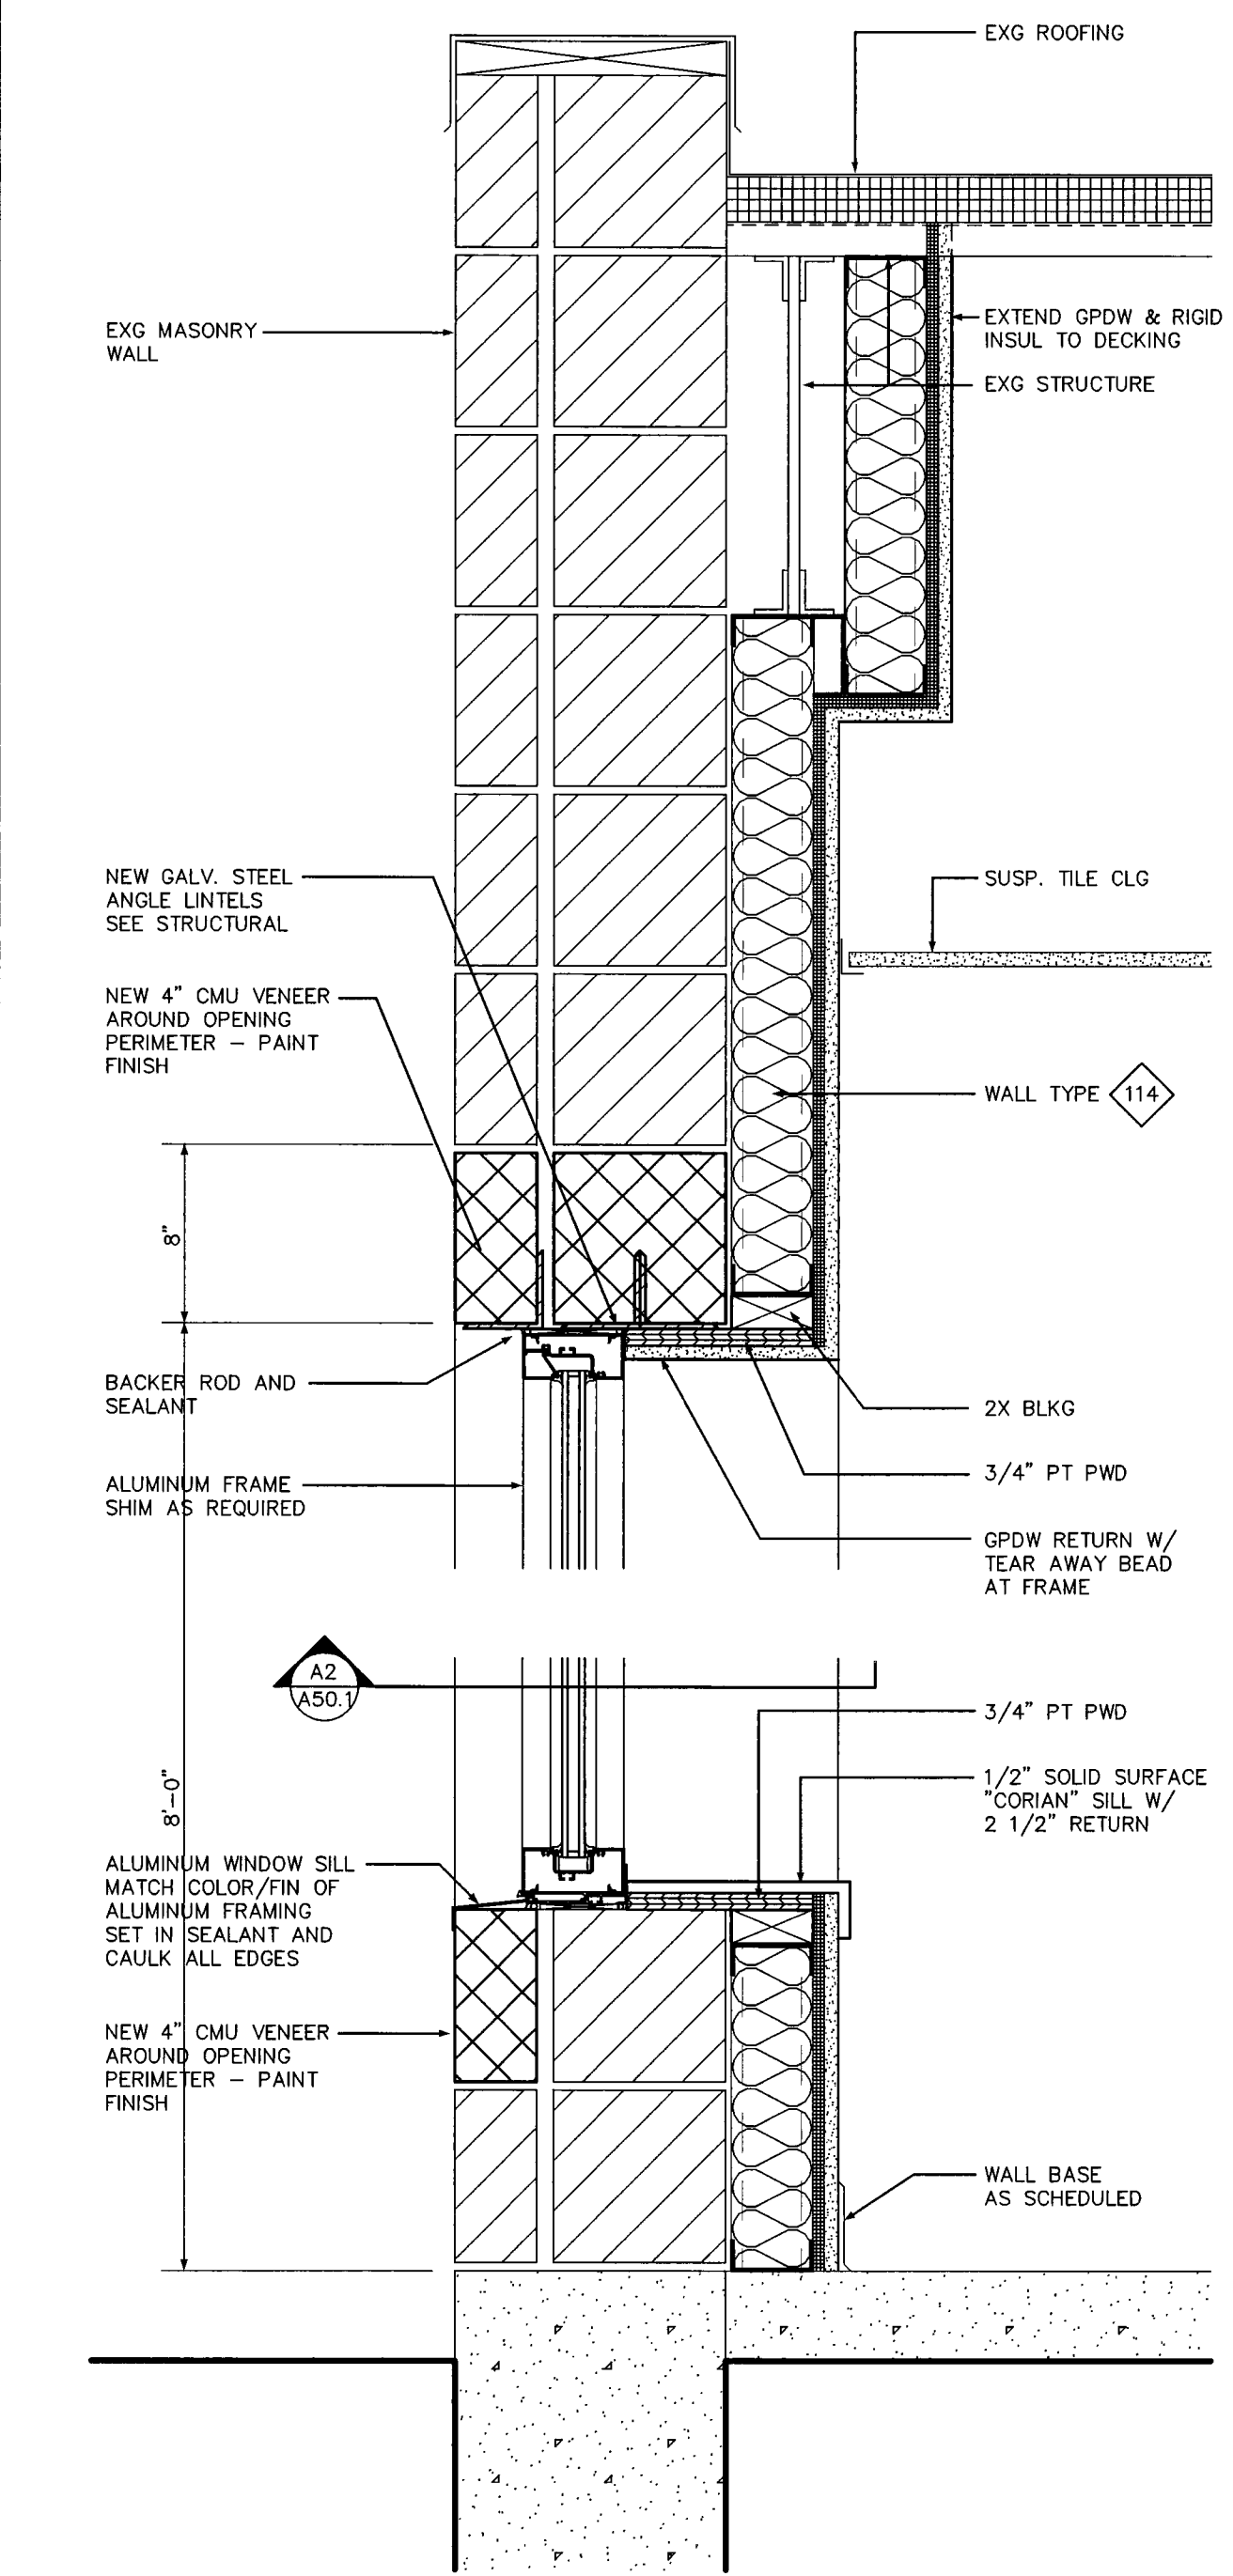


SECTION AT ALUM. STOREFRONT WINDOW B2

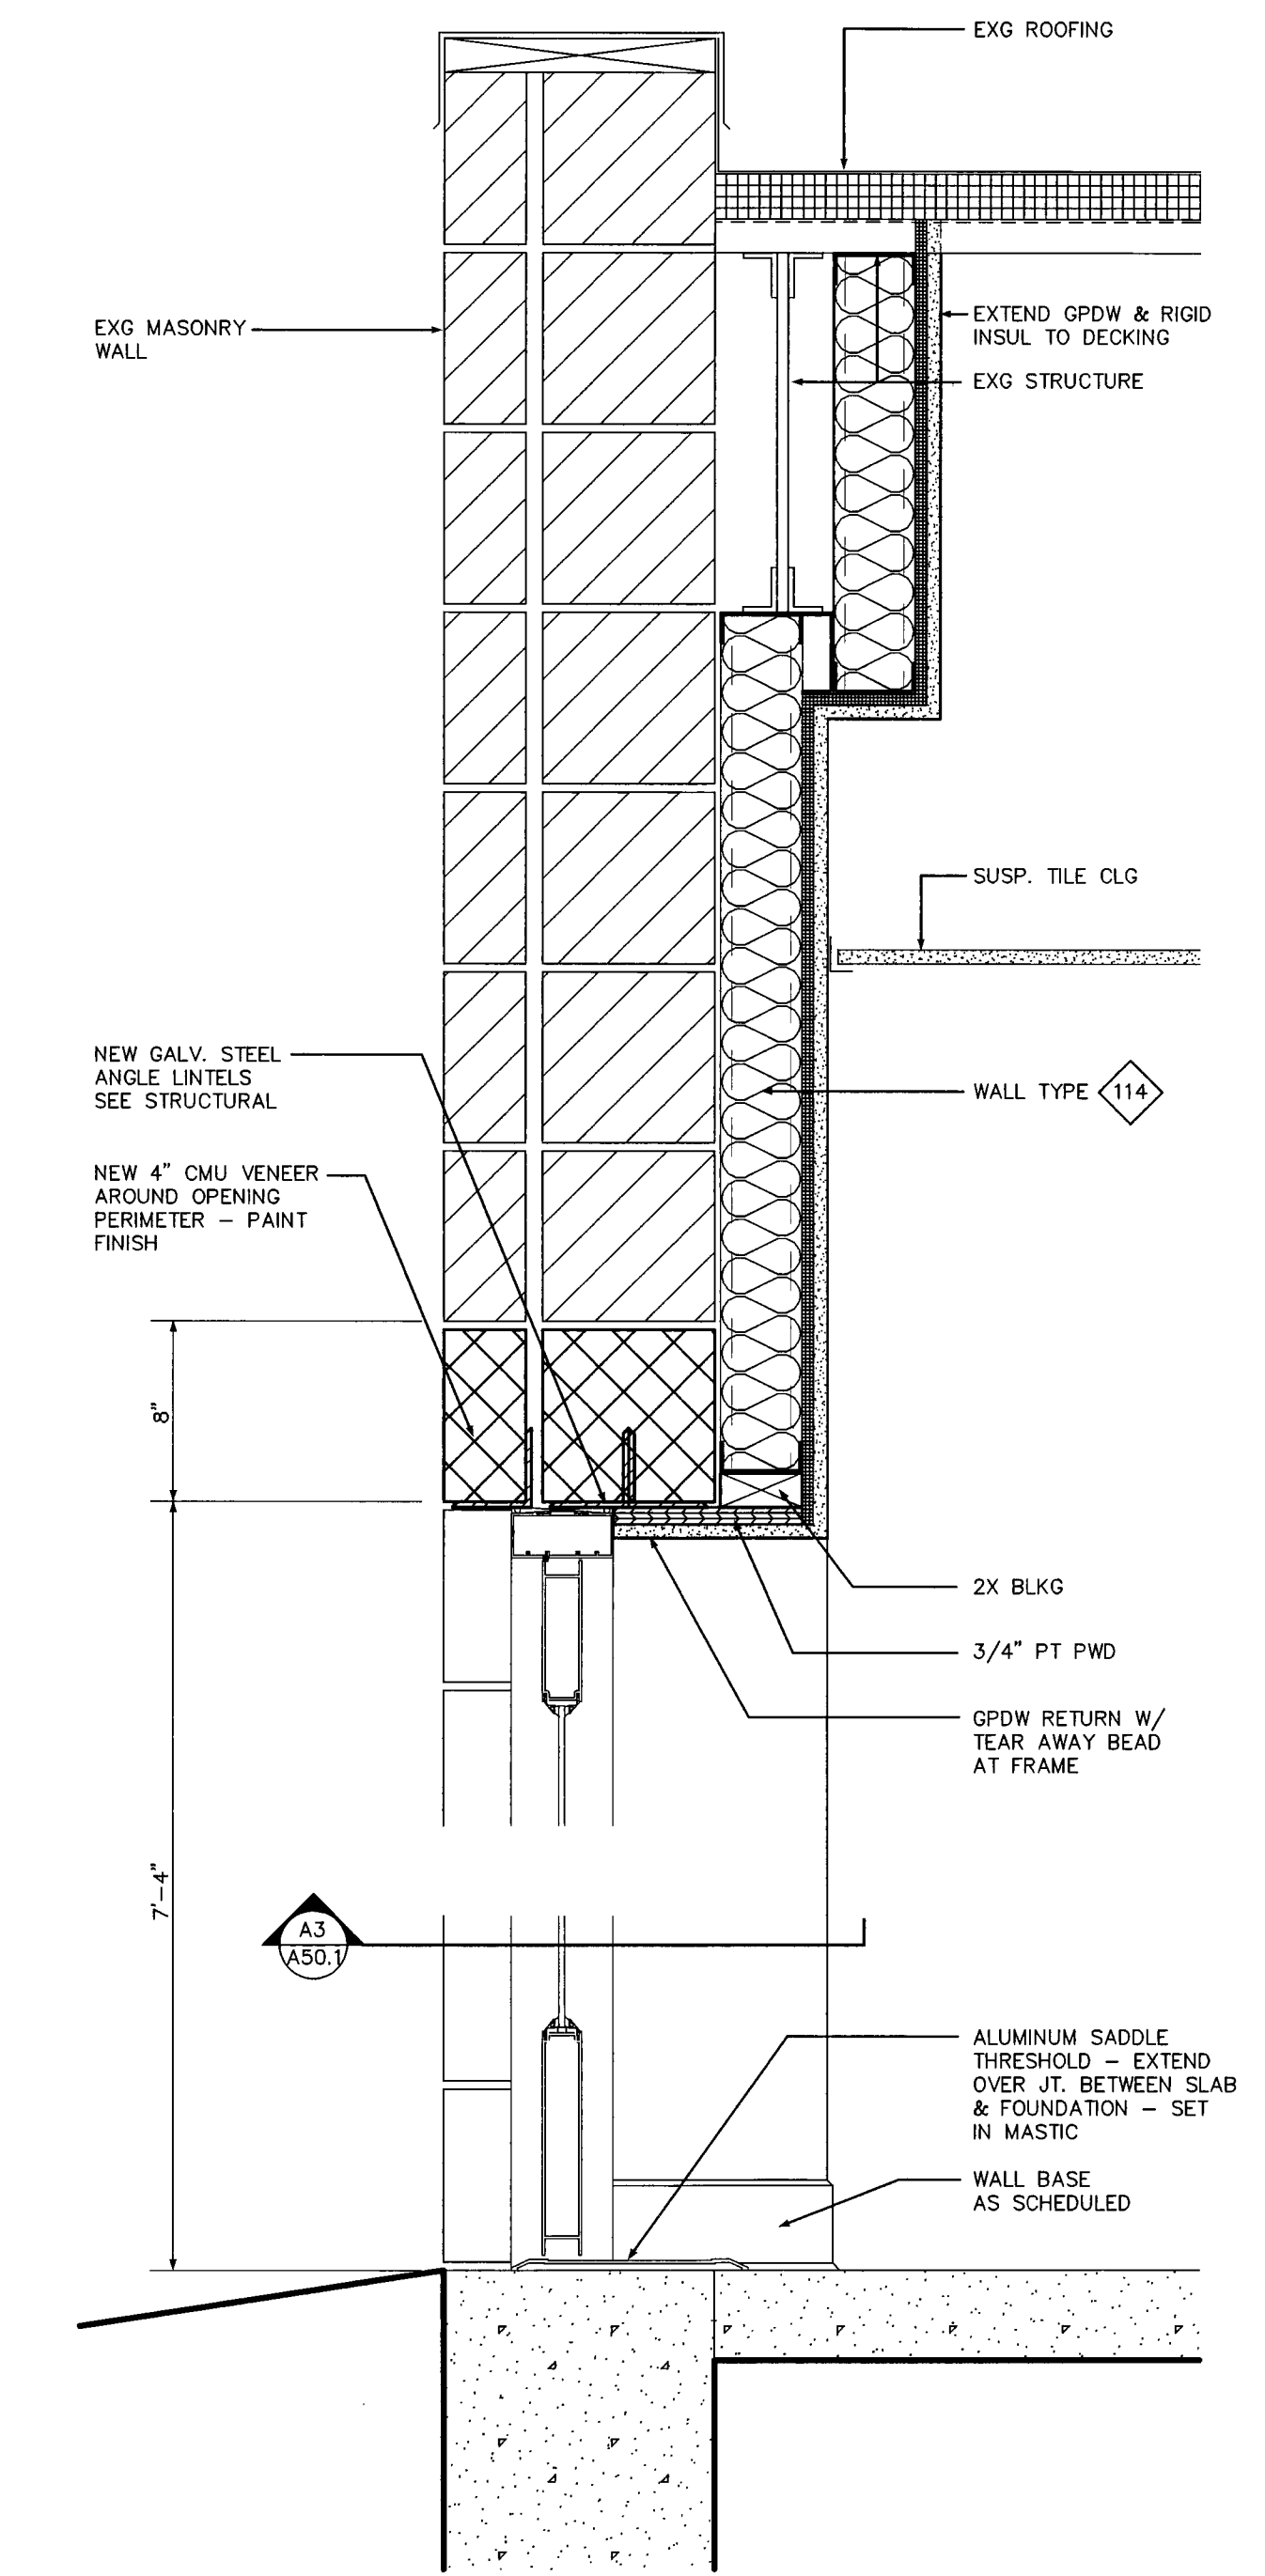


SECTION AT ALUM. STOREFRONT ENTRY B3

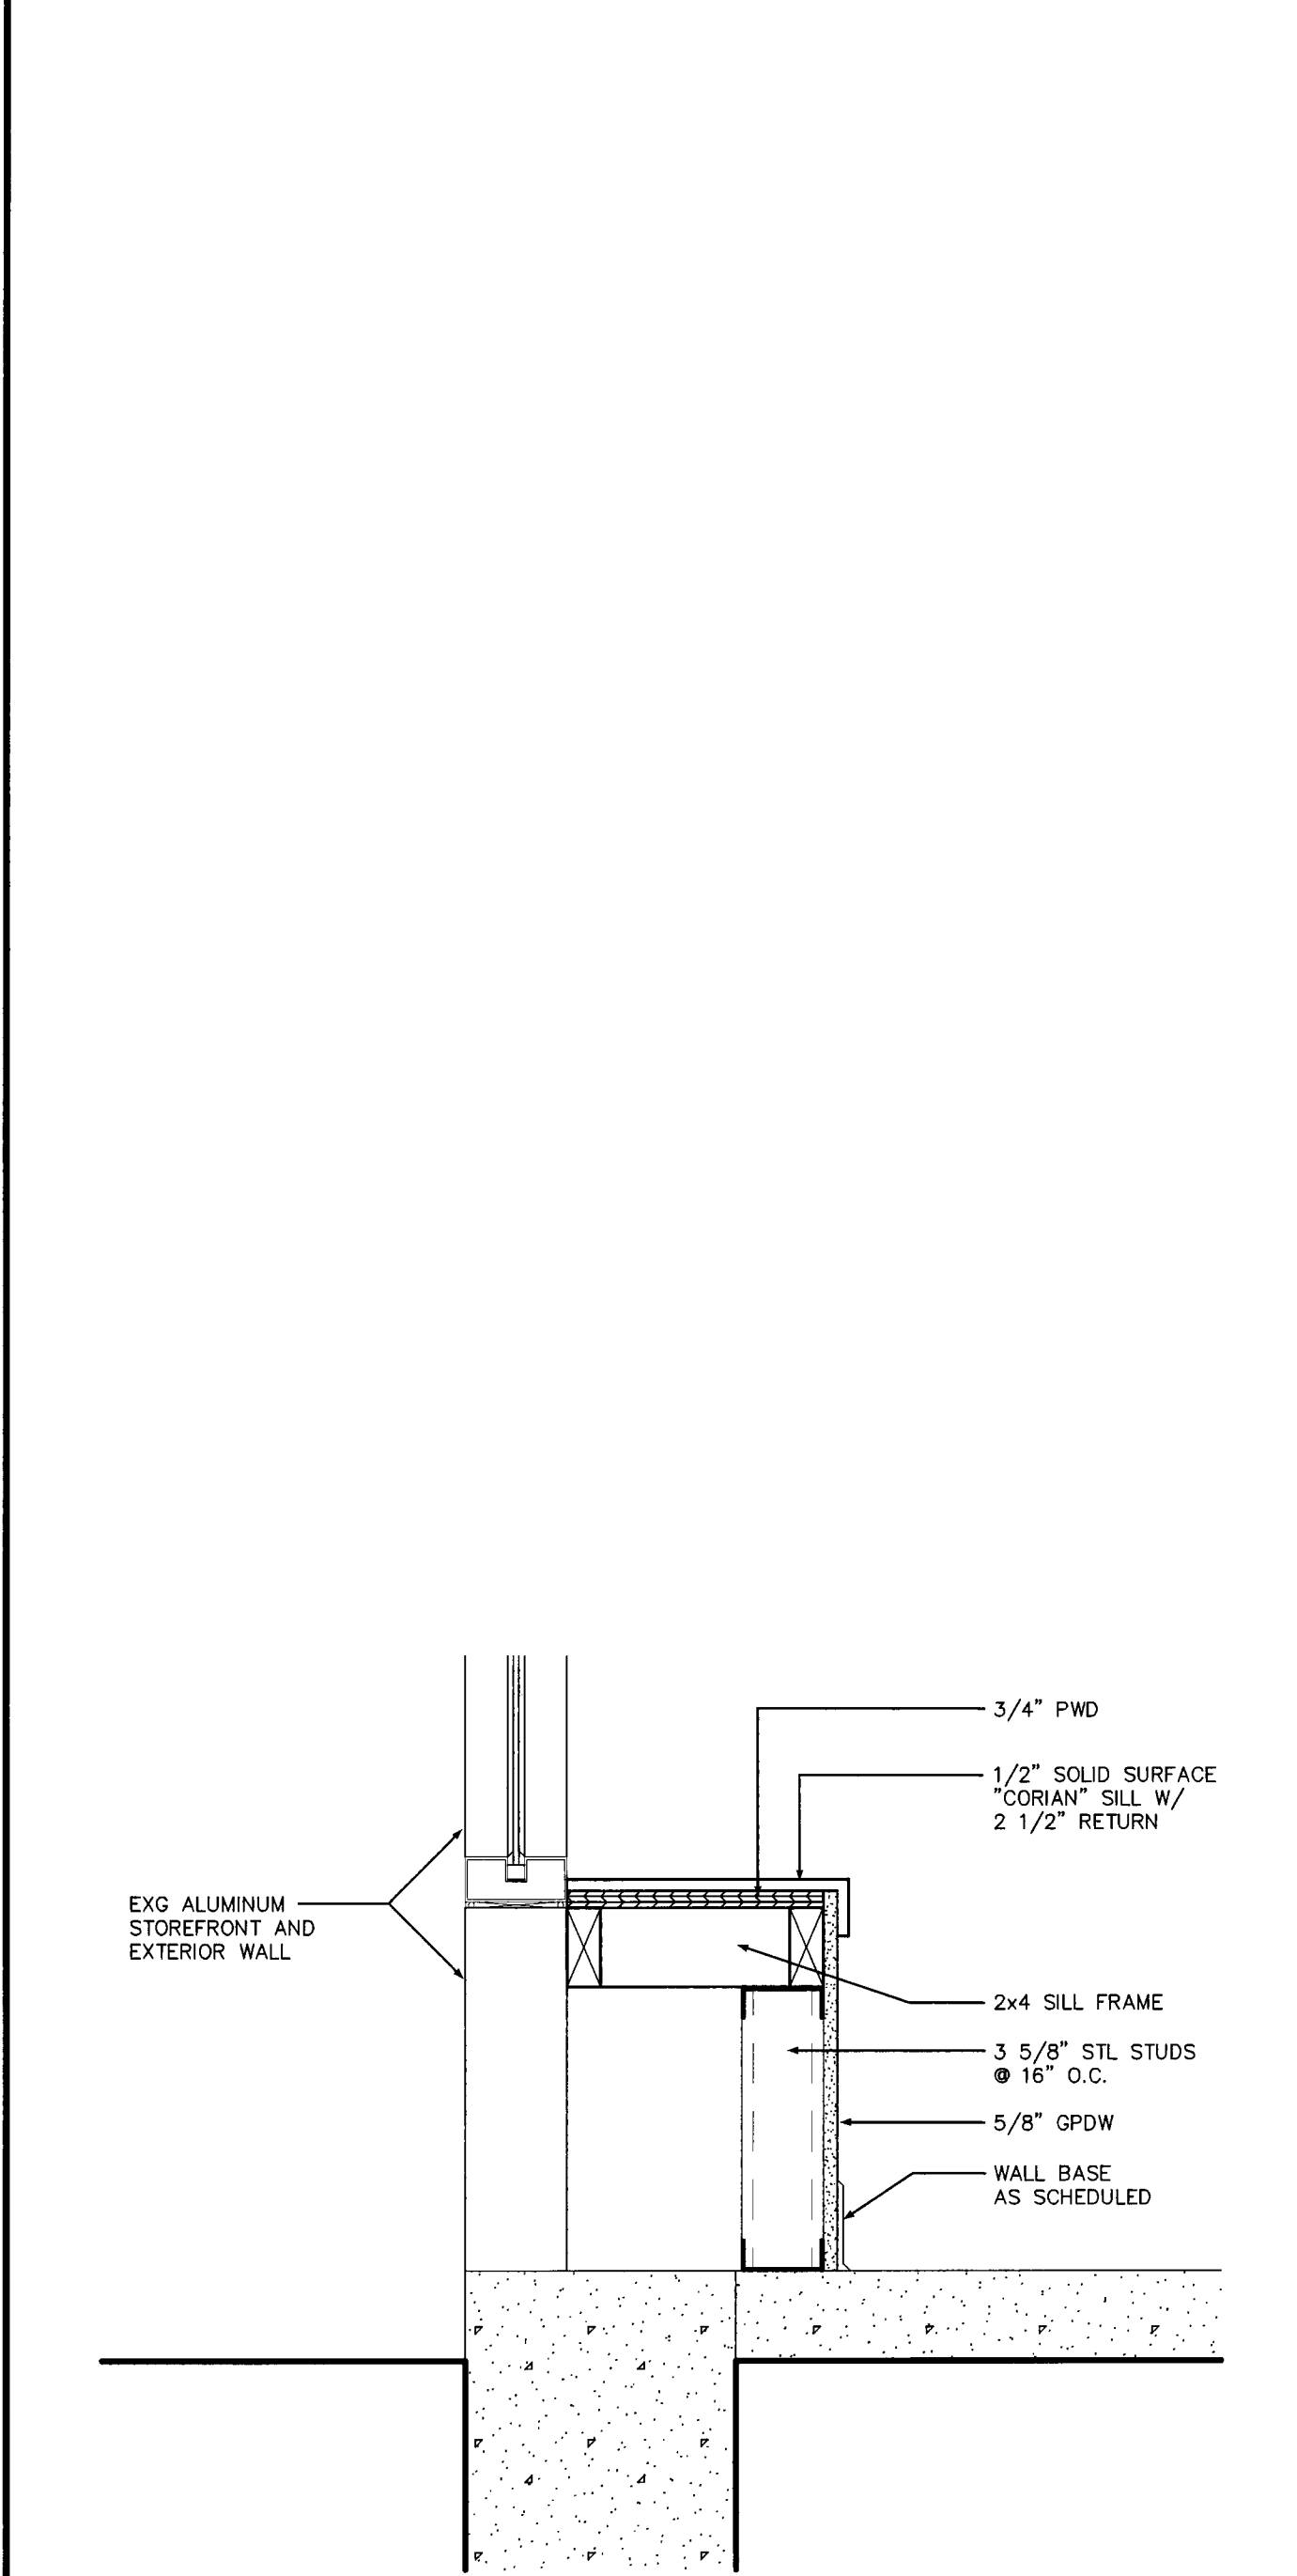


SHOWROOM WINDOW SILL DETAIL B4

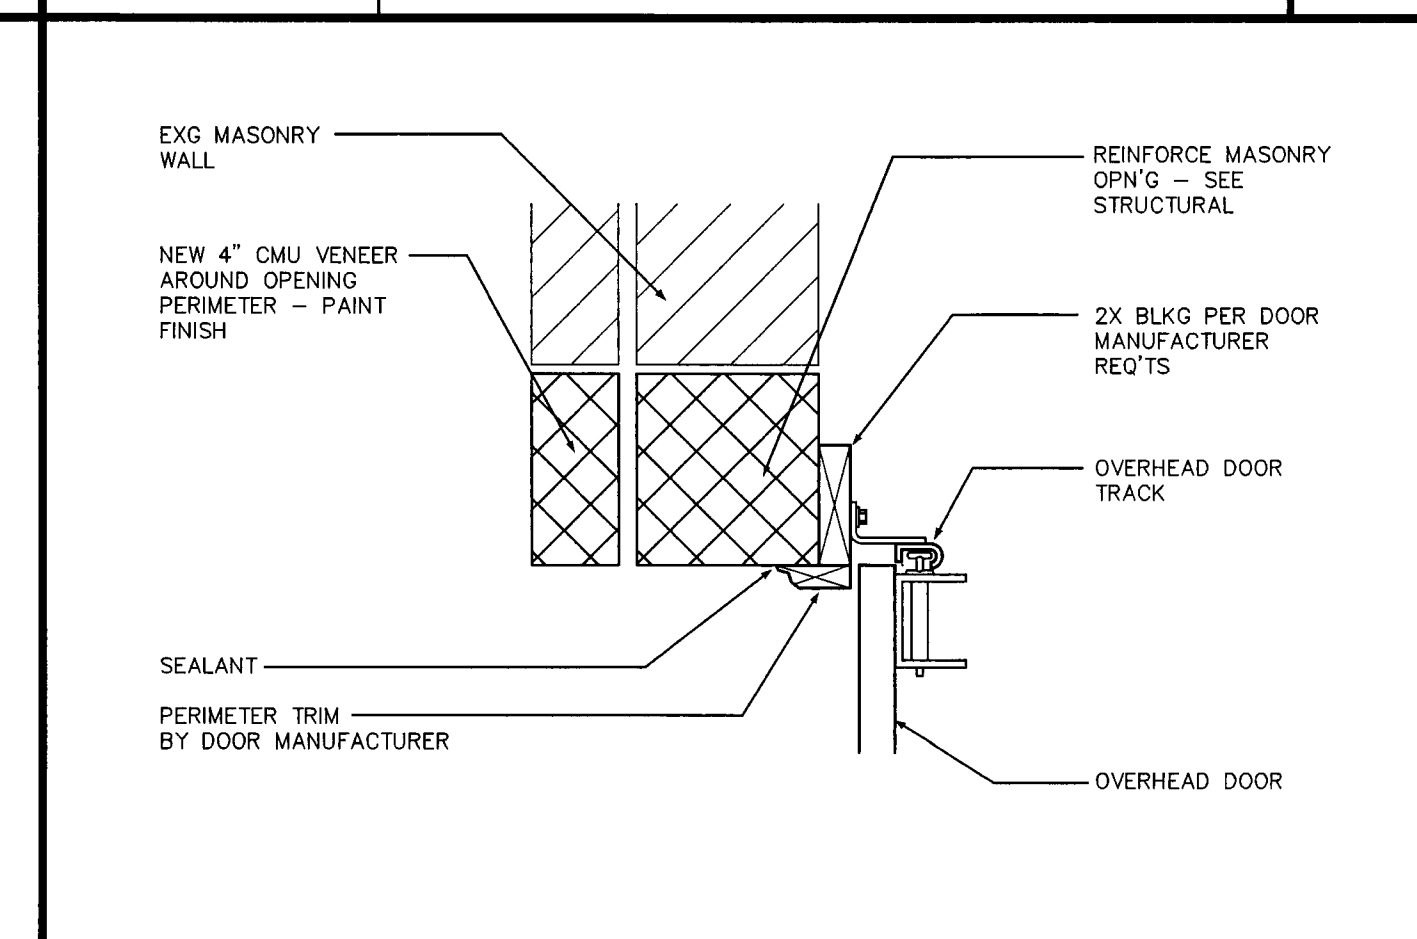


OVERHEAD DOOR JAMB DETAIL A1

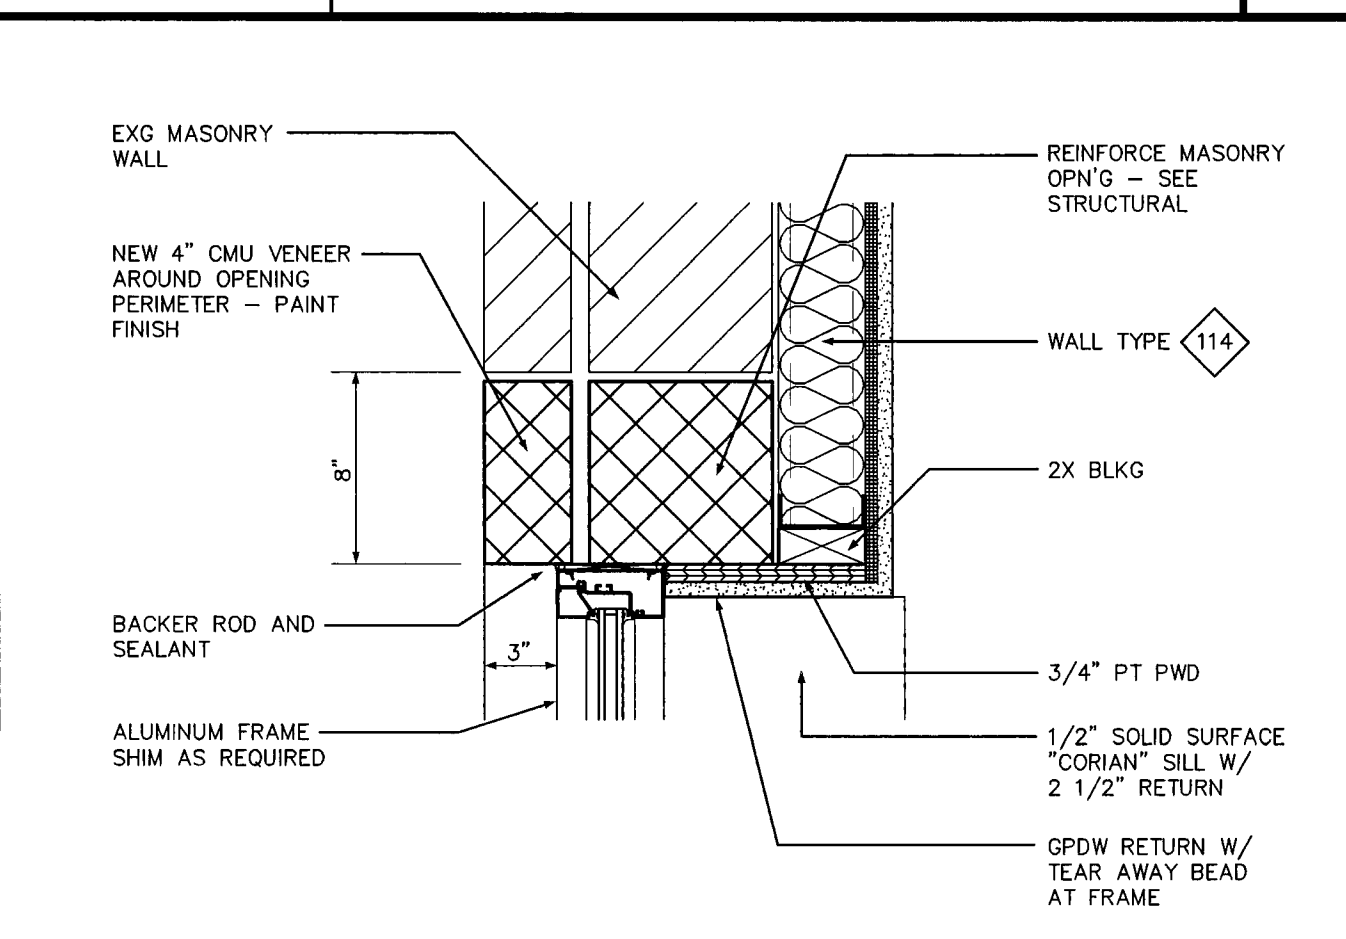

ALUM. WINDOW JAMB DETAIL A2

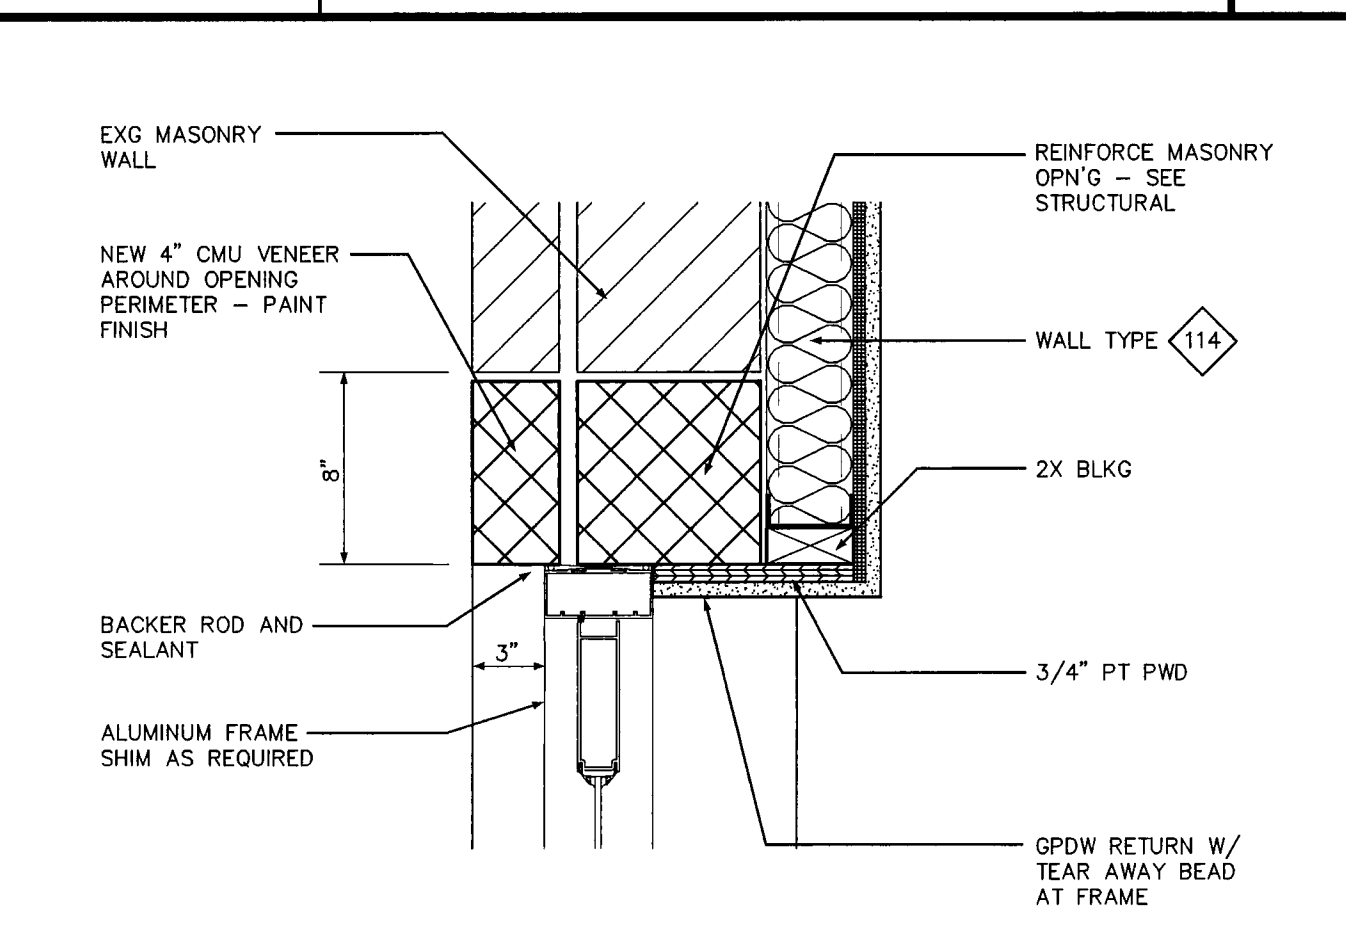

ALUM. ENTRY JAMB DETAIL A3

 

FIELD VERIFY ALL DIMENSIONS FOR WINDOW SILL AT EXG STOREFRONT IN SHOWROOMS