


ROOM FINISH SCHEDULE


NO.	ROOM NAME	FLOOR		BASE		WALLS		CEILING			REMARKS
		MAT	FIN	MAT	FIN	MAT	FIN	MAT	FIN	HT	
001	VESTIBULE	ENTRY MAT		VINYL		GPDW	PT	GPDW	PT	9'-0"	CLG. TO BE 4" LOWER THAN MAIN SHOWROOM
002A	SHOWROOM "A"	STAINED CONC.		VINYL		GPDW	PT	ACT		9'-4"	
002B	SHOWROOM "B"	VCT		VINYL		GPDW	PT	ACT		9'-4"	
003	OFFICE	VCT		VINYL		GPDW	PT	ACT		8'-0"	
004	BREAKROOM	VCT		VINYL		GPDW	PT	ACT		8'-0"	
005	CORRIDOR	STAINED CONC.		VINYL		GPDW	PT	ACT		9'-4"	
006	TOILET ROOM	CERAMIC TILE		CERAMIC TILE		GPDW	PT	ACT		8'-0"	CERAMIC TILE WAINSCOT -- SEE DETAIL ON A90.1
007	TOILET ROOM	CERAMIC TILE		CERAMIC TILE		GPDW	PT	ACT		8'-0"	CERAMIC TILE WAINSCOT -- SEE DETAIL ON A90.1
008	TOILET ROOM	CERAMIC TILE		CERAMIC TILE		GPDW	PT	ACT		8'-0"	CERAMIC TILE WAINSCOT -- SEE DETAIL ON A90.1
009	D & R VEHICLE BAY	CONC.		VINYL		GPDW/CMU	PT	EXP. STRUC.	PT		
010	UTILITY ROOM	CONC.		VINYL		GPDW/CMU	PT	EXP. STRUC.	PT		
011	FUTURE STORAGE	CONC.		VINYL		GPDW/CMU	PT	EXP. STRUC.	PT		

DOOR AND FRAME SCHEDULE


NO.	DOOR			FRAME			FIRE RATING	REMARKS							
	SIZE	MAT	TYPE	GLASS	LOUVER	DETAILS									
									W	H	T	W	H	HEAD	JAMB
101A	9'-0"	7'-0"	1 3/4"	ALUM	D	INSUL	---	---	ALUM	3	B2	A2	MET		AUTOMATIC SLIDING DOOR UNIT
101B	9'-0"	7'-0"	1 3/4"	ALUM	D	INSUL	---	---	ALUM	3	B2	A2	MET		AUTOMATIC SLIDING DOOR UNIT
102A	3'-0"	7'-0"	1 3/4"	ALUM	C	INSUL	---	---	ALUM	2	---	---	MET		CLOSERS (SEE DETAILS A3 & B3 ON SHT A50.1)
103	3'-0"	7'-0"	1 3/4"	WD	A	---	---	---	MET	1	B1	A1	---		
104	3'-0"	7'-0"	1 3/4"	WD	A	---	---	---	MET	1	B1	A1	---		
105	3'-0"	7'-0"	1 3/4"	MET	B	---	---	---	MET	1	B1	A1	---	90 MIN.	CLOSERS
106	3'-0"	7'-0"	1 3/4"	WD	A	---	---	---	MET	1	B1	A1	---		
107	3'-0"	7'-0"	1 3/4"	WD	A	---	---	---	MET	1	B1	A1	---		
108	3'-0"	7'-0"	1 3/4"	WD	A	---	---	---	MET	1	B1	A1	---		
109	3'-0 PR	7'-0"	1 3/4"	MET	B	---	---	---	MET	1	B1	A1	---	90 MIN.	CLOSERS
109A	9'-4"	10'-0"	---	MET	E	INSUL	---	---	---	---	---	---	---		OHD (SEE DETAILS A1 & B1 ON SHT. A50.1)

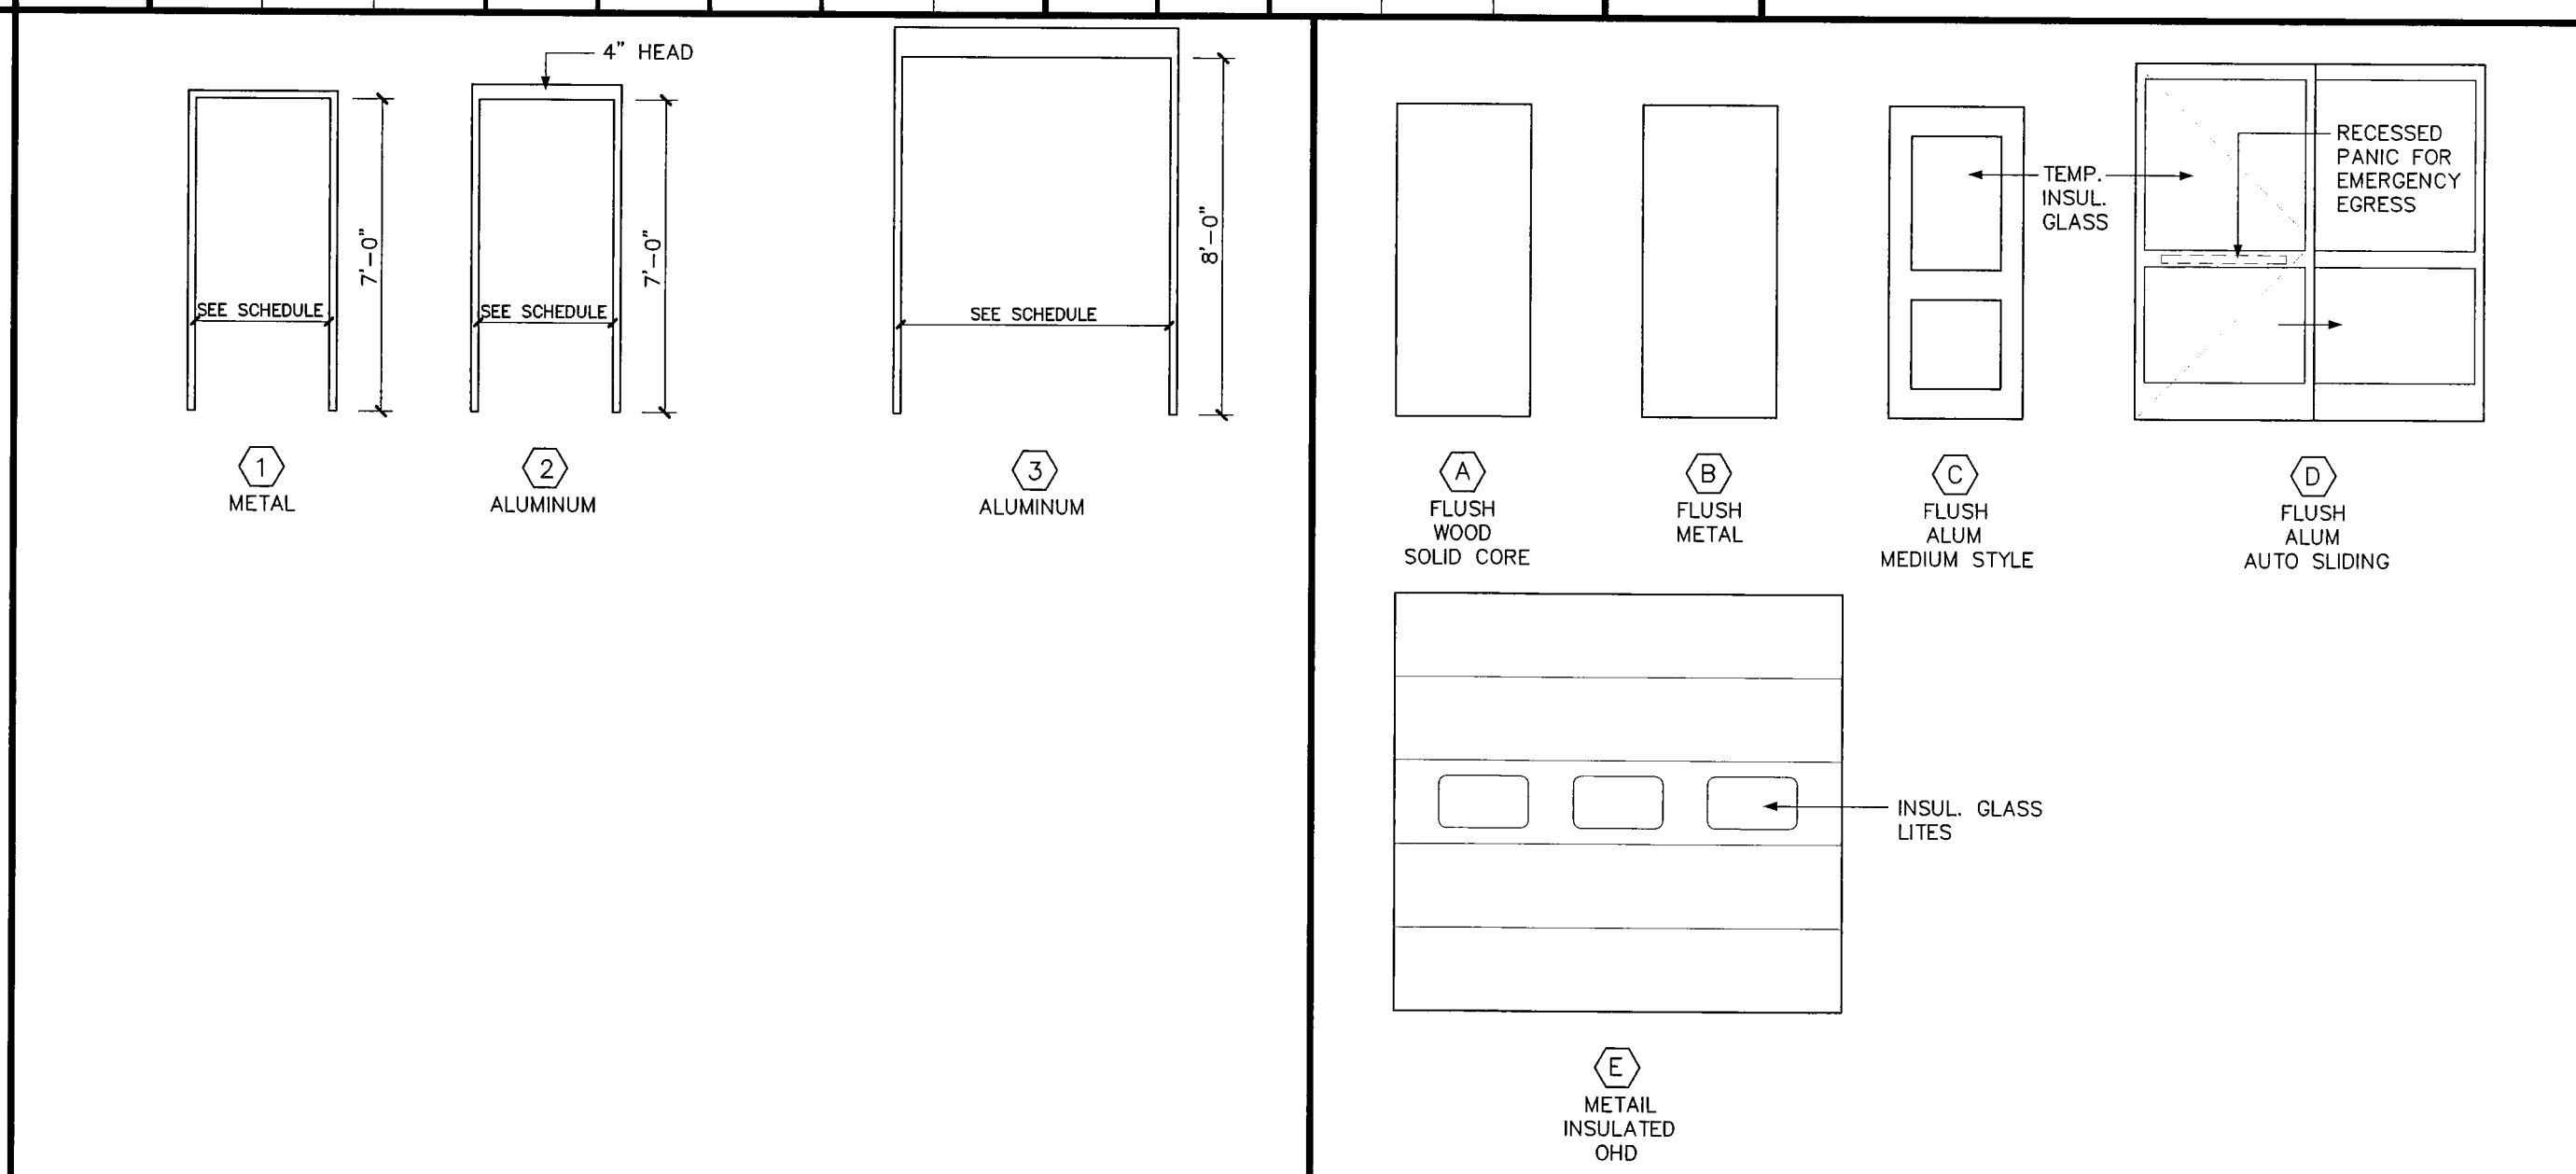

FRAME TYPES	C2	DOOR TYPES	C1
1/4" = 1'-0"		1/4" = 1'-0"	

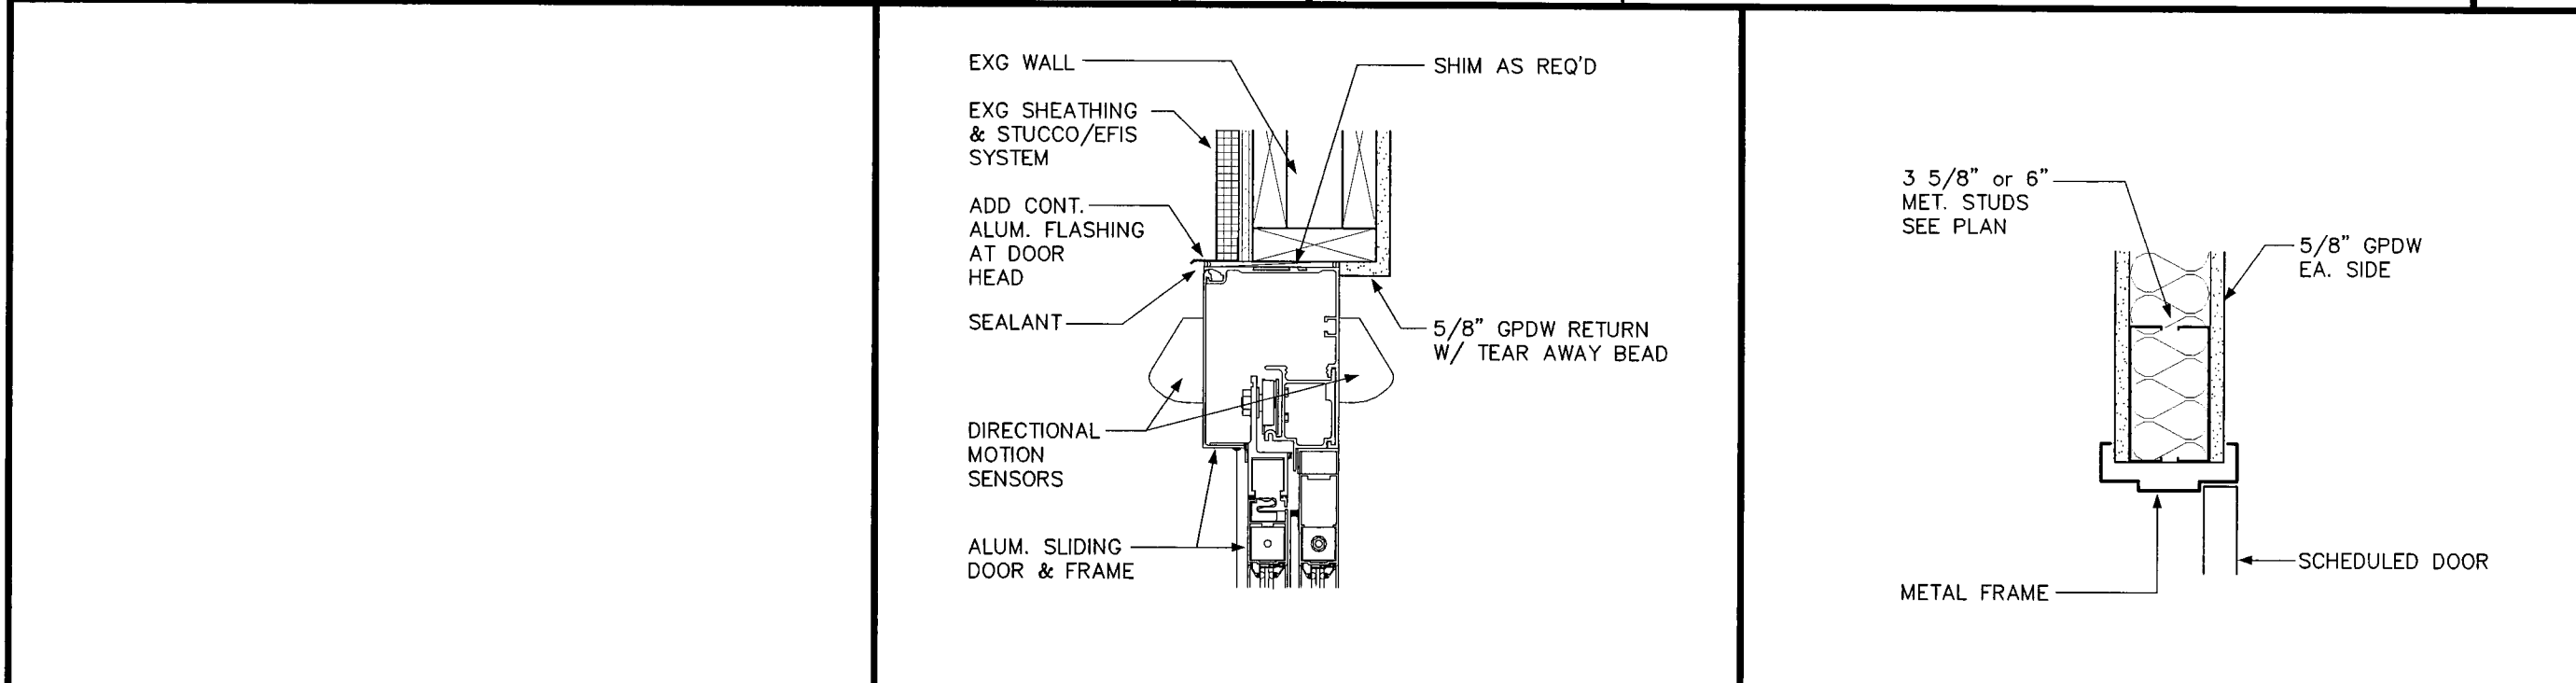

ALUM FRAME HEAD	B2	METAL FRAME HEAD	B1
1 1/2" = 1'-0"		1 1/2" = 1'-0"	

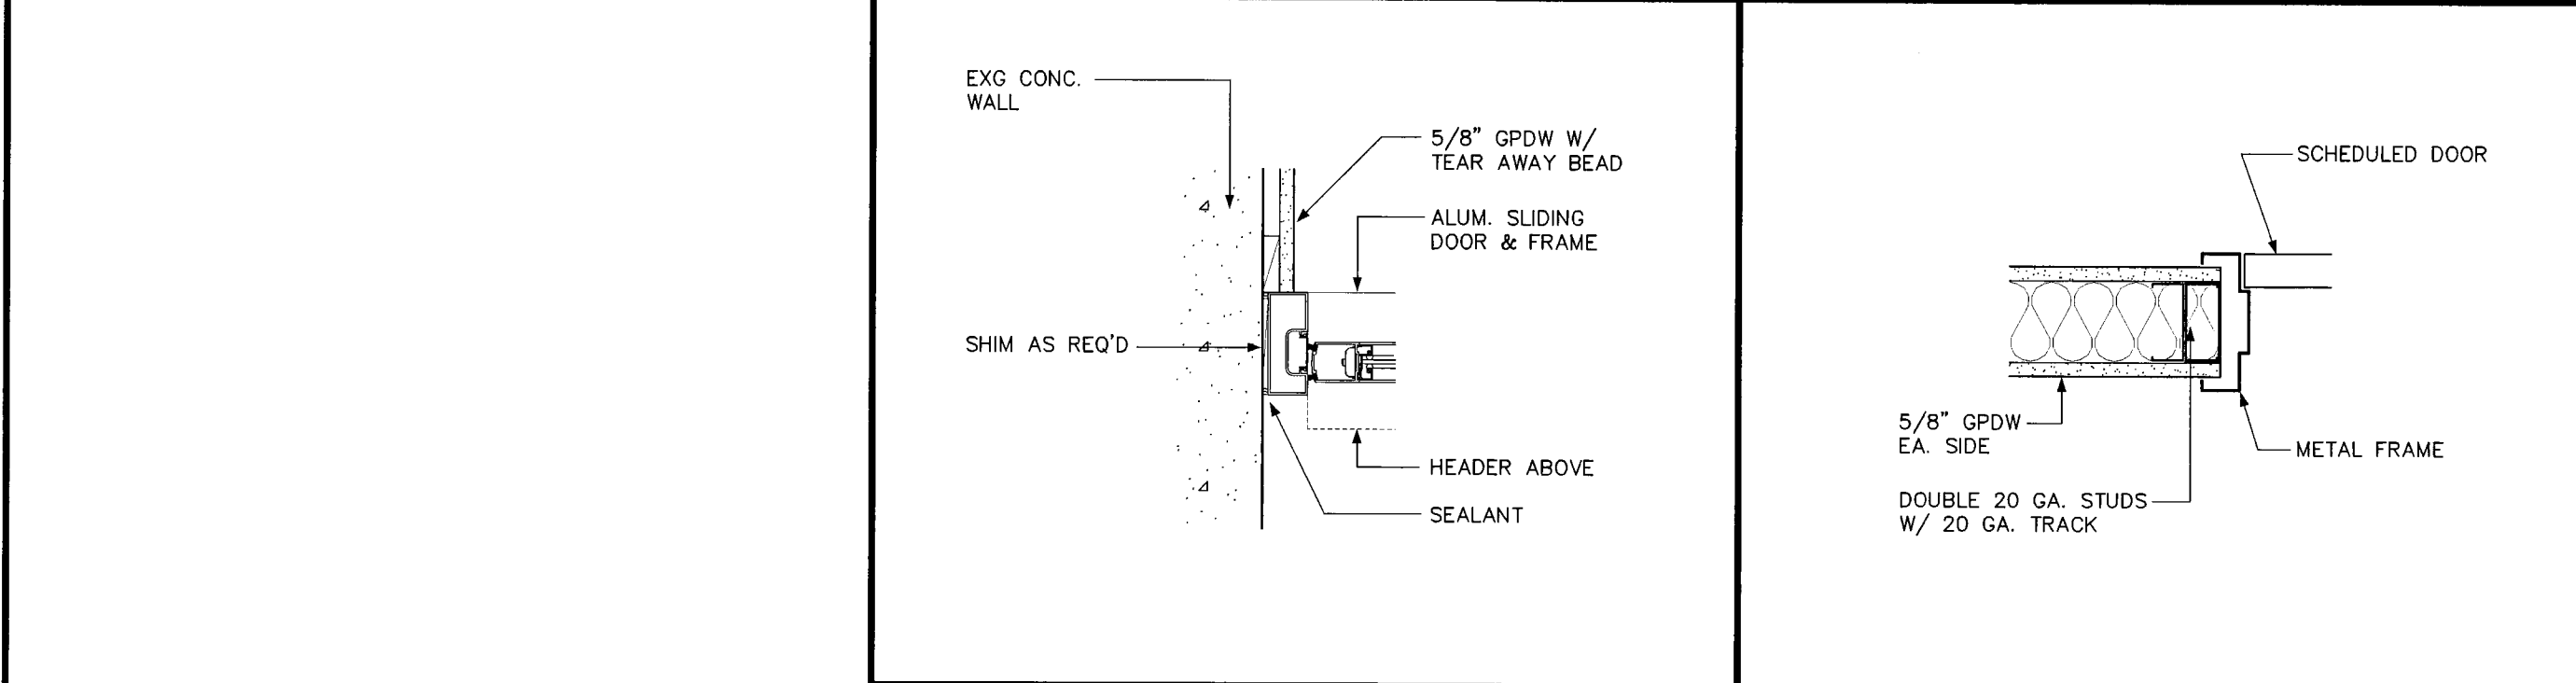

ALUM FRAME JAMB	A2	METAL FRAME JAMB	A1
1 1/2" = 1'-0"		1 1/2" = 1'-0"	

ROBERT J. FOSTER ARCHITECT
36 Groveside Road, Portland, Maine 04102
(207) 761-3822

Project Title

U-HAUL MOVING & STORAGE

425 MARGINAL WAY
Portland, Maine

1" INSUL. GLAZING

09-08-14	ISSUED FOR CONSTRUCTION
Mark	Date
	Description
Issue Dates	

Drawing Title

ROOM & FINISH SCHEDULES

Drawing Number

A60.1