




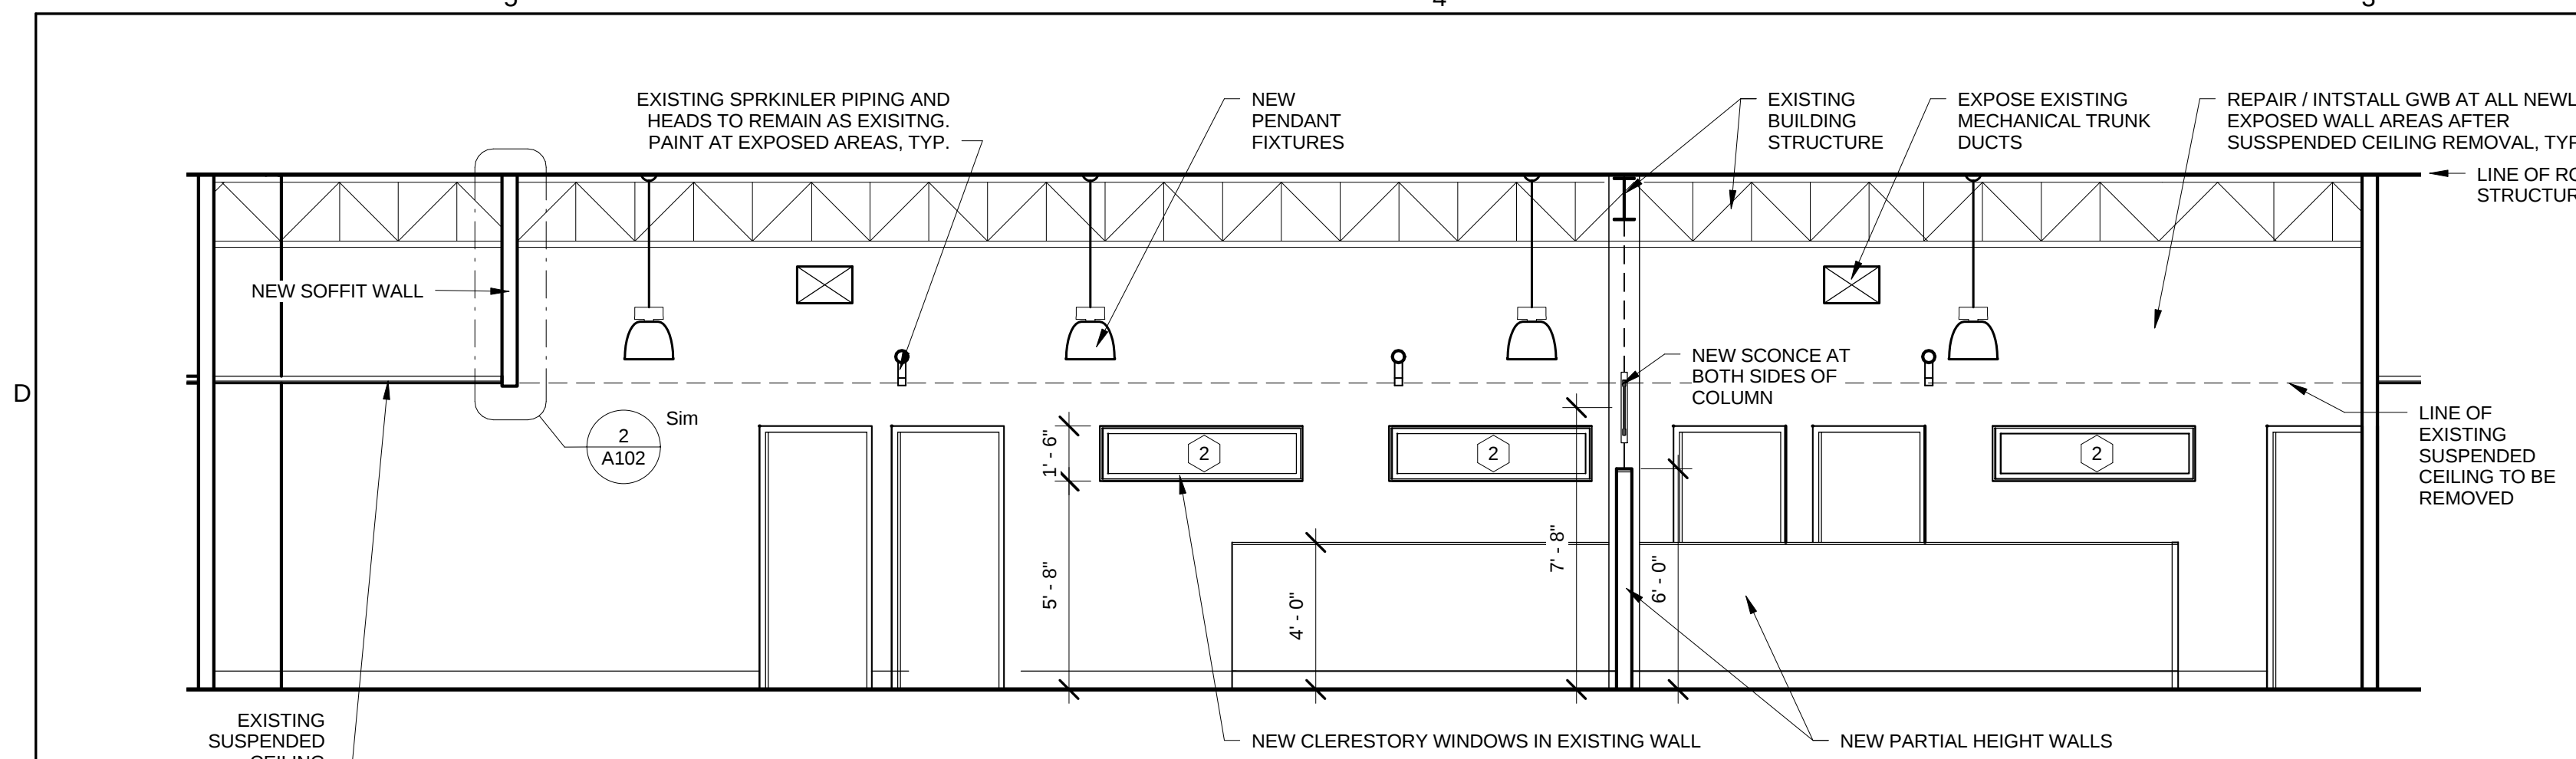

1 PRINTMAKING SECTION
1/4" = 1'-0"

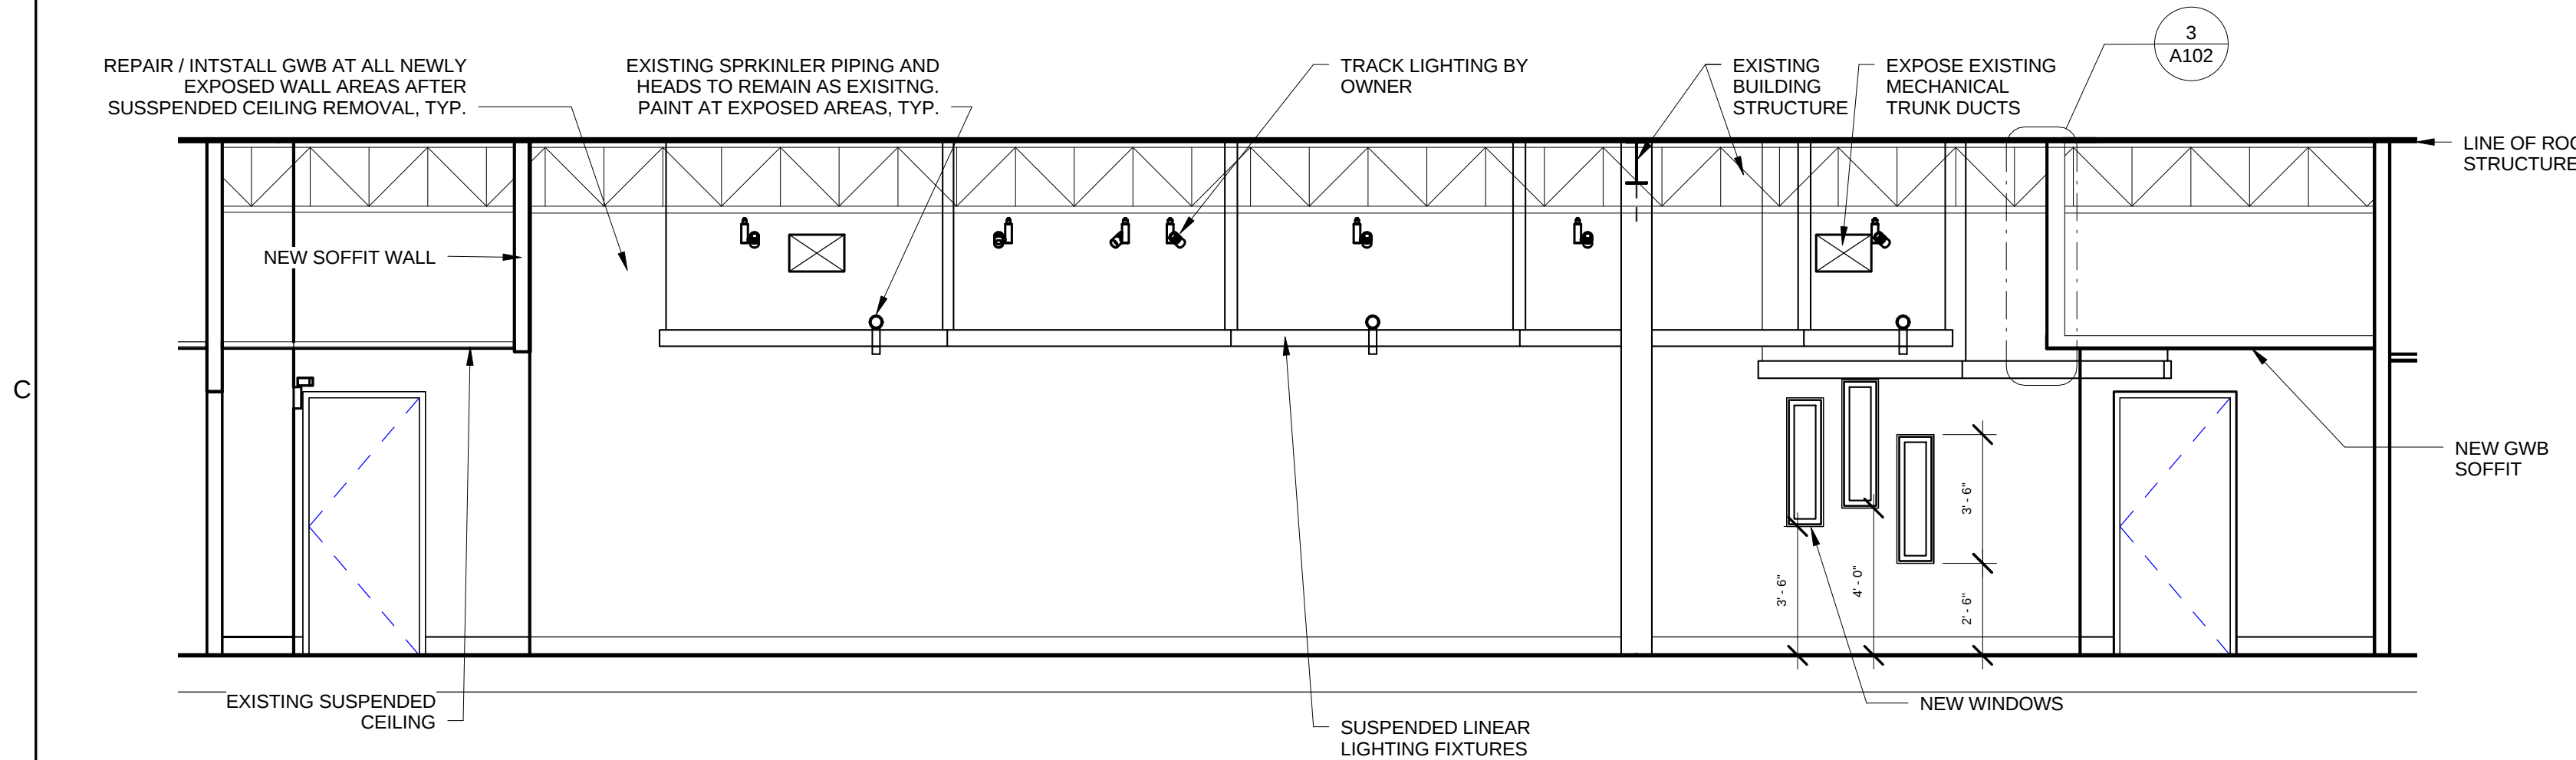

2 GALLERY ELEVATION/SECTION
1/4" = 1'-0"

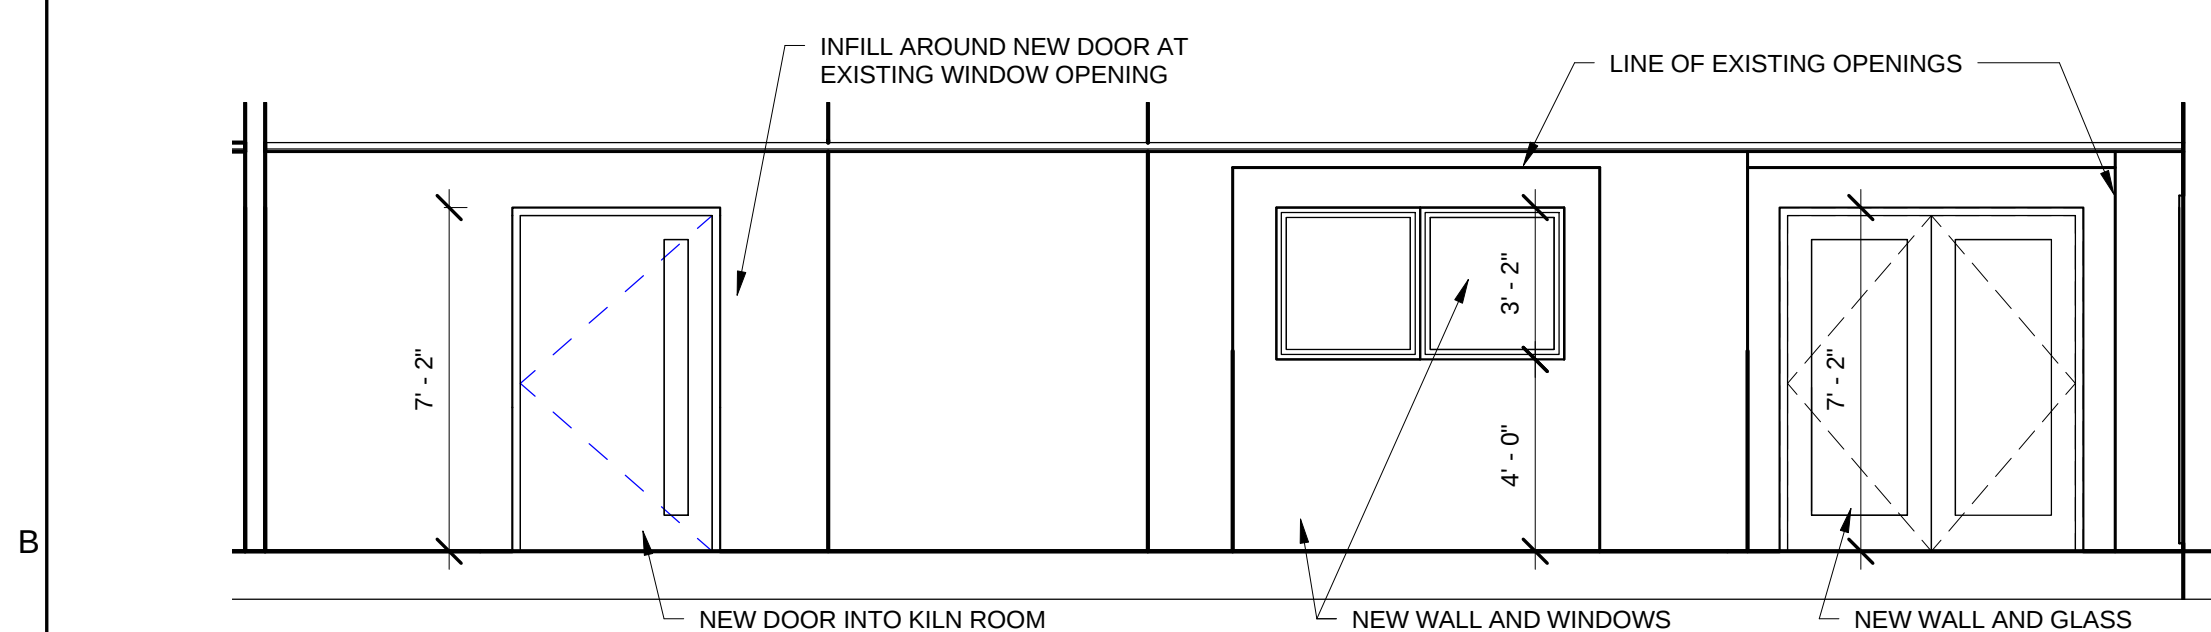


3 CERAMICS STUDIO ELEVATION
1/4" = 1'-0"

MATERIAL SCHEDULE			
CODE	PRODUCT/MANUFACTURER	COLOR/FINISH	COMMENTS
P-1	PAINT/BENJAMIN MOORE	SUPER WHITE	
P-2	PAINT/BENJAMIN MOORE	TANGY ORANGE	at Exhibition Accent Walls
P-3	PAINT/BENJAMIN MOORE	STEEL WOOL	at PrintMaking Accent Wall
C	CONCRETE	Exposed Concrete - Refinish	
VF-1	VINYL FLOORING	TBD	
CPT-1	CARPET	TBD	
PLY	PLYWOOD	Stain / Epoxy - TBD	5/8" Fir Veneer
VB-1	VINYL BASE	BLACK	


DOOR AND FRAME SCHEDULE								
DOOR NO.	TYPE	WIDTH	HT	MTL	FRAME		FIRE RATING	NOTES
					MTL	JAMB		
115	2A	6' - 0"	7' - 0"	SC/GL	HM	1	1	C
118	5A	4' - 0"	7' - 0"	HM	HM	1	1	C
119	4A	6' - 0"	7' - 0"					Reuse existing door / frame / hardware
121	1A	3' - 0"	7' - 0"					Use salvaged door/ frame / hardware in new opening
122	1A	3' - 0"	7' - 0"					Use salvaged door in new opening
123	1A	3' - 0"	7' - 0"				C	Use salvaged door / frame / hardware in new opening. Add closer.
133	1A	3' - 0"	7' - 0"					Use salvaged door / frame / hardware in new opening
150	2A	3' - 0"	7' - 0"	SC/GL	NA	NA	NA	C New Door, Reuse Existing Frame
151	2A	3' - 0"	7' - 0"	SC/GL	NA	NA	NA	C New Door, Reuse Existing Frame
152	2A	3' - 0"	7' - 0"	SC/GL	NA	NA	NA	C New Door, Reuse Existing Frame

Window Schedule				
Type Mark	Width	Height	Sill Height	Comments
1	3' - 0"	3' - 2"	4' - 0"	
1	3' - 0"	3' - 2"	4' - 0"	
2	6' - 0"	1' - 6"	5' - 8"	
2	6' - 0"	1' - 6"	5' - 8"	
2	6' - 0"	1' - 6"	5' - 8"	
3	1' - 0"	3' - 6"	3' - 6"	
3	1' - 0"	3' - 6"	4' - 0"	
3	1' - 0"	3' - 6"	2' - 6"	

- DOOR AND WINDOW GENERAL NOTES**
- Coat inside of all hollow metal frames with asphalt emulsion.
 - Unless noted otherwise, the location of doorframes shall be:
 - 8" from adjacent wall to the hinge side in CMU partitions.
 - 4" from adjacent wall to the hinge side in metal stud partitions.
 - Maintain a clear dimension of 1'-6" from all adjacent construction to the latch (pull) side of the door.
 - All doors (new and existing) shall be equipped with hardware to comply with ADAAG and NFPA 101. Replace all existing orbital hardware with lever hardware to match existing. US26D finish to match existing.

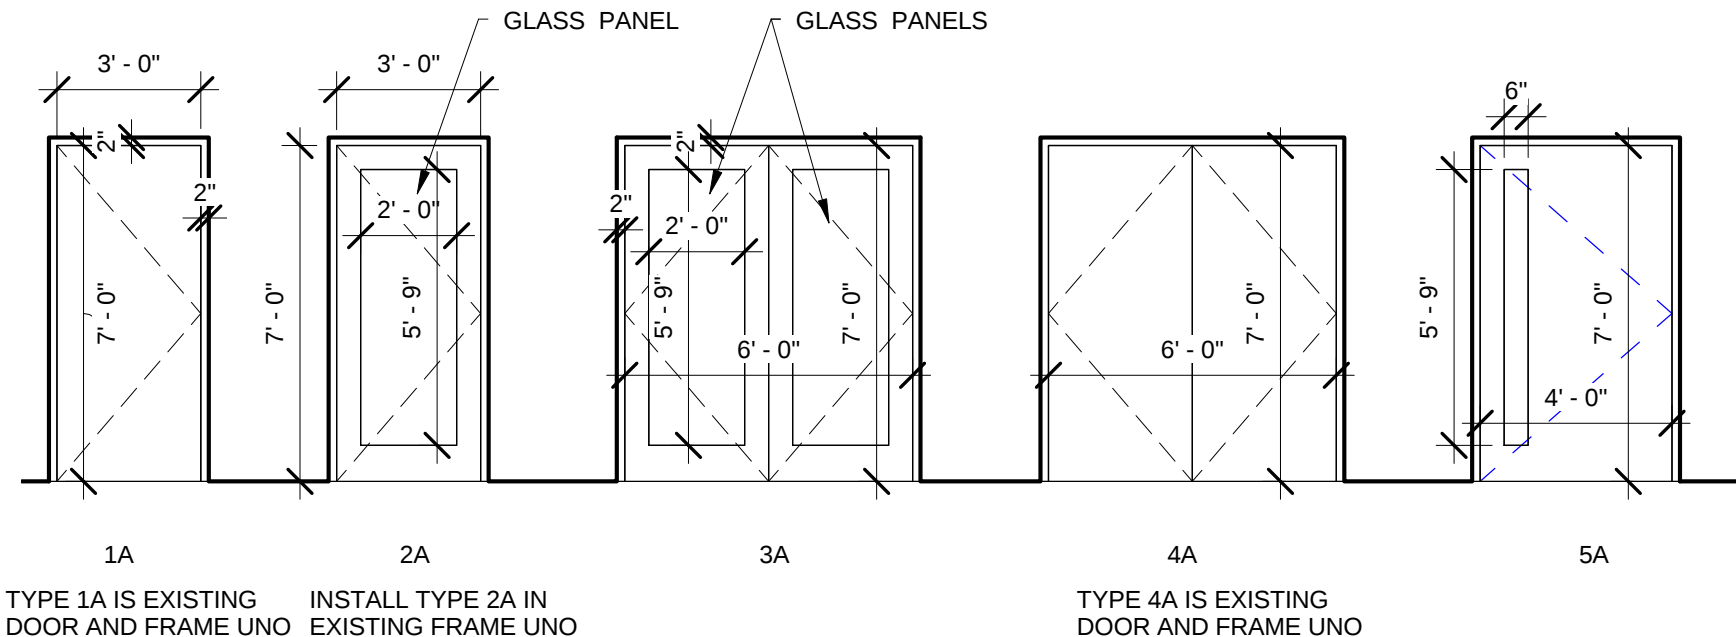


4 DOOR TYPES
1/4" = 1'-0"

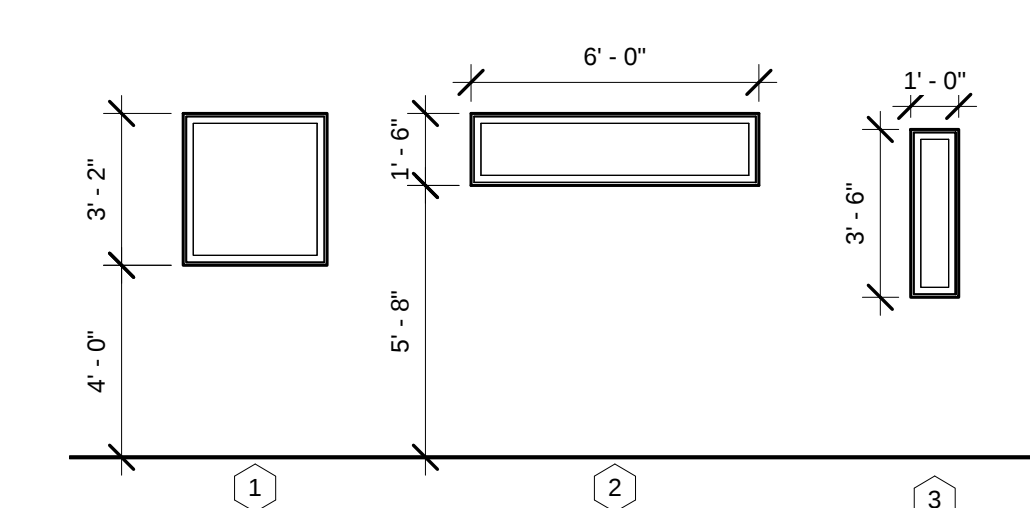

5 WINDOW TYPES
1/4" = 1'-0"

ROOM FINISH SCHEDULE									
NUMBER	ROOM NAME	FLOOR	BASE MATL	WALLS				NOTES	
				N	S	E	W		
101	VESTIBULE	CPT-1	VB-1	P-1	P-1	P-1	P-1		
102	EXHIBITION HALL	PLY/CPT-1	VB-1	P-2/P-1	P-2/P-3	P-1	P-1		
103	STUDIO	CPT (EXIST)	-	P-1	P-1	P-1	P-1		
104	KITCHEN	VCT (EXIST)	-	P-1	P-1	P-1	P-1		
105	M	(EXIST)	(EXIST)	P	P	P	P		
106	W	(EXIST)	(EXIST)	P	P	P	P		
107	UTILITY	-	-	P	P	P	P		
108	HALL	C	VB-1	P-1	P-3	P-1	P-1		
109	COATS	C	VB-1	P-1	P-1	P-1	P-1		
110	HALL	-	-	P	P	P	P		
111	STOR	-	-	P	P	P	P		
112	ELEC	-	-	-	-	-	-		
113	BOILER	-	-	-	-	-	-		
114	STAIR	-	-	-	-	-	-		
115	PAINT/2D MIXED MEDIA STUDIO	PLY/VF-1	VB-1	P-1	P-1	P-1	P-1		
116	STUDIO	C	VB-1	P-1	P-1	P-1	P-1		
117	STUDIO	C	VB-1	P-1	P-1	P-1	P-1		
118	KILN	C	VB-1	P-1	P-1	P-1	P-1		
119	LOADING	-	-	-	-	-	-		
120	CERAMICS/ SCULPTURE STUDIO	C	VB-1	P-1	P-1	P-1	P-1		
121	CERAMICS	C	VB-1	P-1	P-1	P-1	P-1		
122	CERAMIC STOR.	C	VB-1	P-1	P-1	P-1	P-1		
123	SPRAY ROOM	C	VB-1	P-1	P-1	P-1	P-1		
124	STUDIO	C	VB-1	P-1	P-1	P-1	P-1		
125	WOOD STUDIO	C	VB-1	P-1	P-1	P-1	P-1		
126	STOR	C	VB-1	P-1	P-1	P-1	P-1		
127	CLST	C	VB-1	P-1	P-1	P-1	P-1		
128	STUDIO	C	VB-1	P-1	P-1	P-1	P-1		
129	STOR	C	VB-1	P-1	P-1	P-1	P-1		
130	HALL	C	VB-1	P-1	P-1	P-1	P-1		
131	STUDIO	C	VB-1	P-1	P-1	P-1	P-1		
132	STUDIO	C	VB-1	P-1	P-1	P-1	P-1		
133	STUDIO	C	VB-1	P-1	P-1	P-1	P-1		
135	PHOTO/VIDEO STUDIO	C	VB-1	P-1	P-1	P-1	P-1		
136	STUDIO	C	VB-1	P-1	P-1	P-1	P-1		
137	STUDIO	C	VB-1	P-1	P-1	P-1	P-1		
138	STUDIO	C	VB-1	P-1	P-1	P-1	P-1		
139	STUDIO	C	VB-1	P-1	P-1	P-1	P-1		
140	STUDIO	C	VB-1	P-1	P-1	P-1	P-1		
141	STUDIO	C	VB-1	P-1	P-1	P-1	P-1		
142	STUDIO	C	VB-1	P-1	P-1	P-1	P-1		
143	STUDIO	C	VB-1	P-1	P-1	P-1	P-1		
144	STUDIO	C	VB-1	P-1	P-1	P-1	P-1		
145	HALL	C	VB-1	P-1	P-1	P-1	P-1		
146	PRINT STUDIO	C	VB-1	P-1	P-1	P-1	P-3	See plan for accent paint locations	
147	CLASSROOM	C	VB-1	P-1	P-1	P-1	P-1		
148	PRINT/WET ROOM	C	VB-1	P-1	P-1	P-1	P-1		
149	STUDIO	PLY	VB-1	P-1	P-1	P-1	P-1		
150	STUDIO	PLY	VB-1	P-1	P-1	P-1	P-1		
151	STUDIO	PLY	VB-1	P-1	P-1	P-1	P-1		
152	OFFICE	PLY	VB-1	P-1	P-1	P-1	P-1		

- NOTE:
- ALL FINISHES ARE BY OWNER, COORDINATE AS REQ'D.

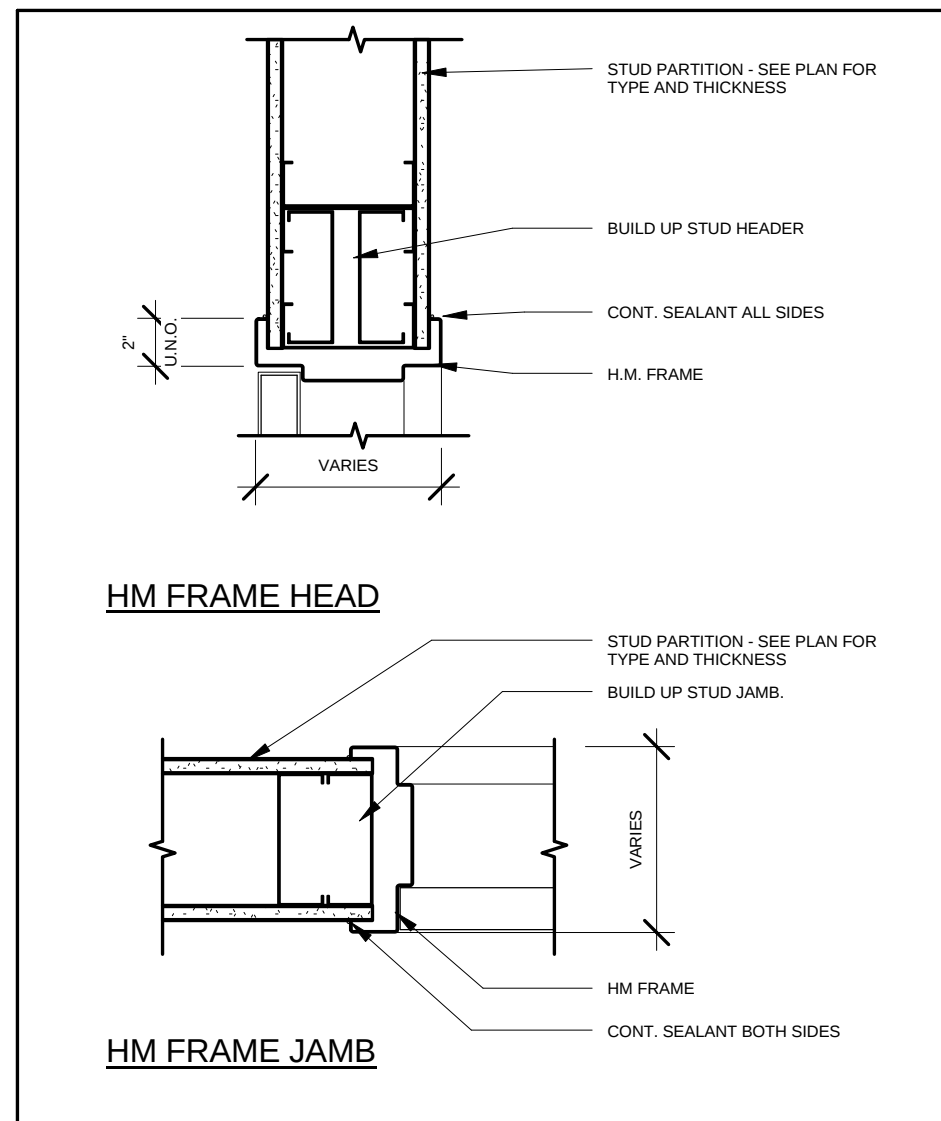

6 HM FRAME DETAILS
1 1/2" = 1'-0"

For City of Portland Use Only



49 DARTMOUTH STREET
PORTLAND, MAINE 04101
207-775-1059
www.pdtarchs.com

COPYRIGHT 2013
PDT Architects

Reuse or reproduction of the
contents of this document is not
permitted without written
permission of PDT Architects.

RUNNING WITH SCISSORS
250 Anderson St

JOB NO.
13022

DRWN. CHK
Checker

SCALE:
As indicated

ISSUE
28 March 2013

TITLE

DETAILS,
SCHEDULES,
INTERIOR
ELEVATIONS

SHEET

A103