



218.24

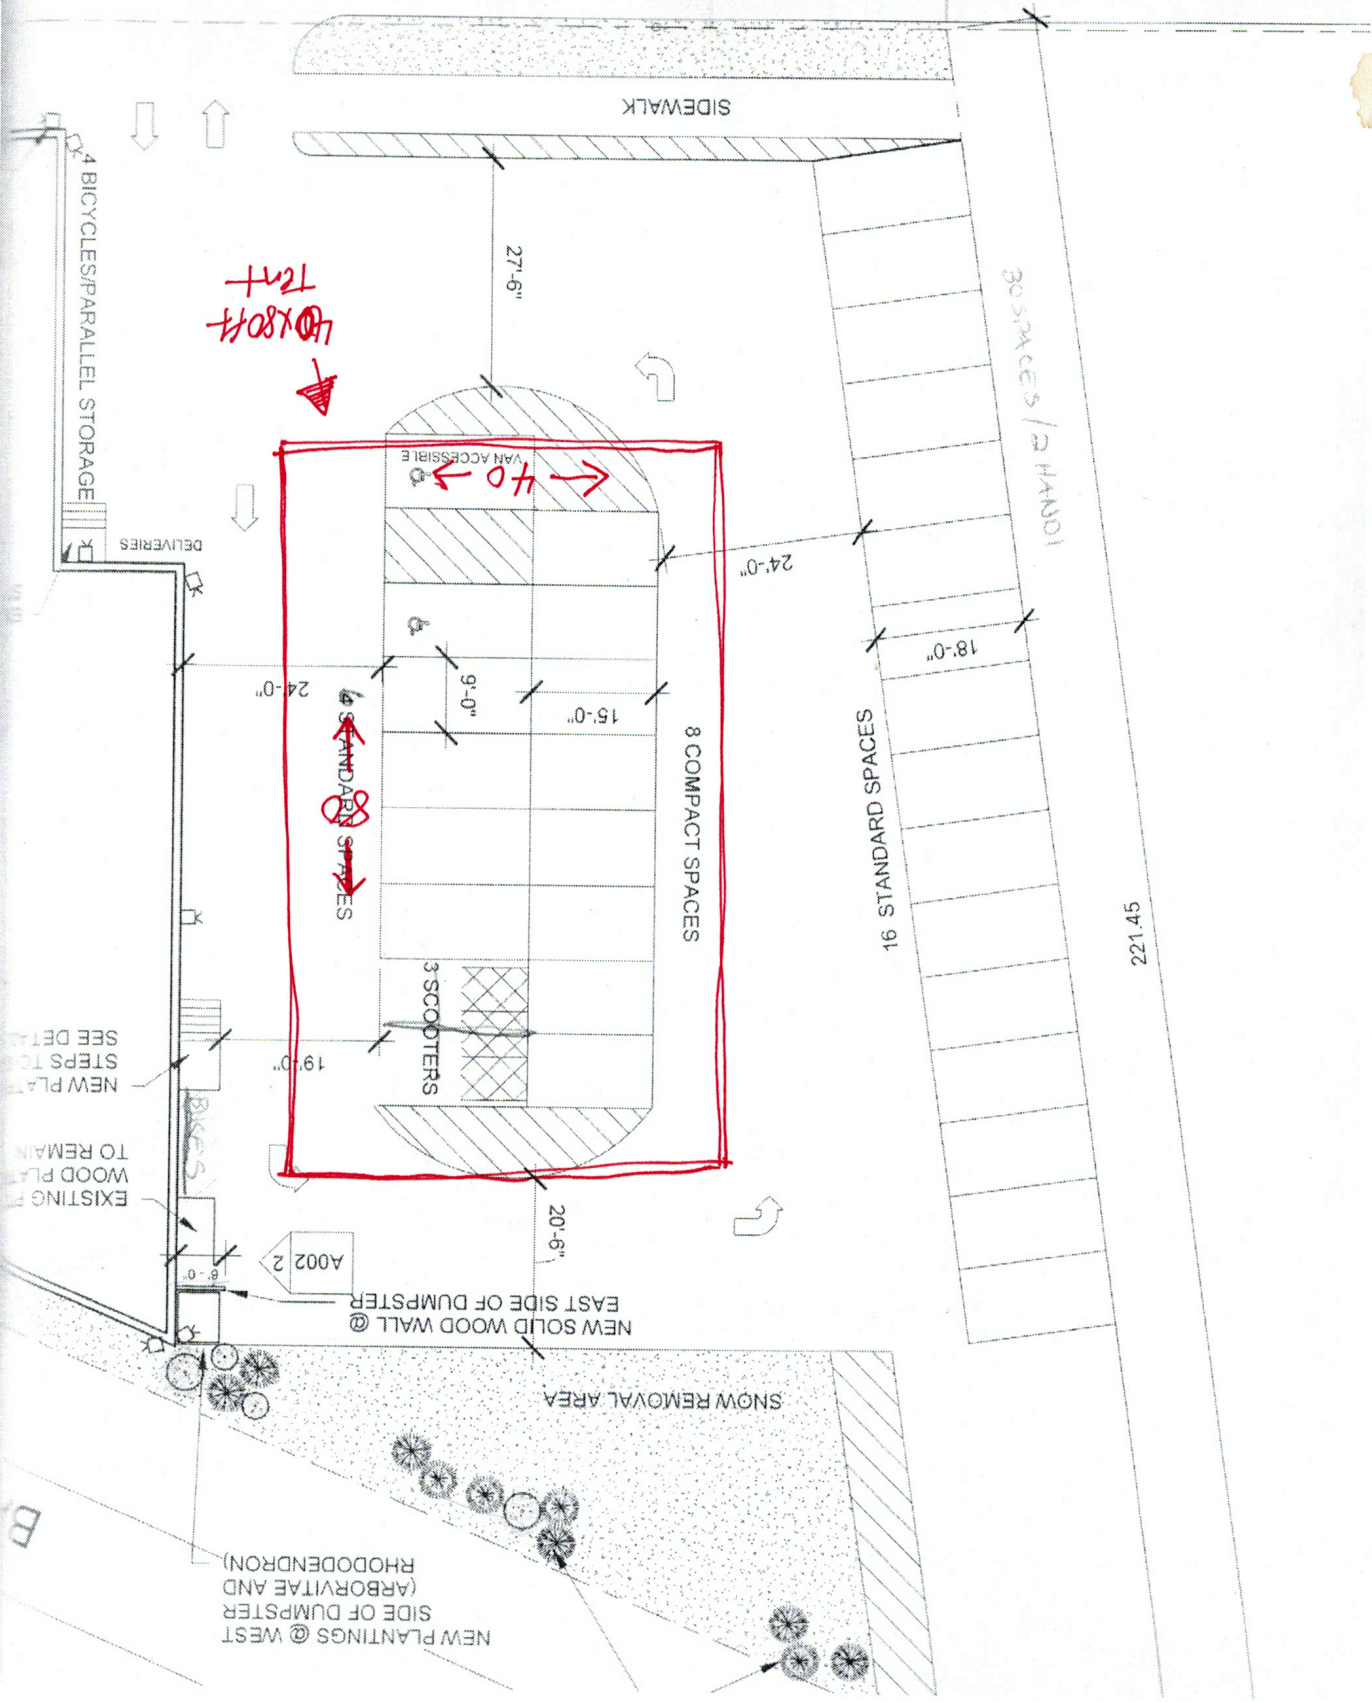

40' x 80' Tnt

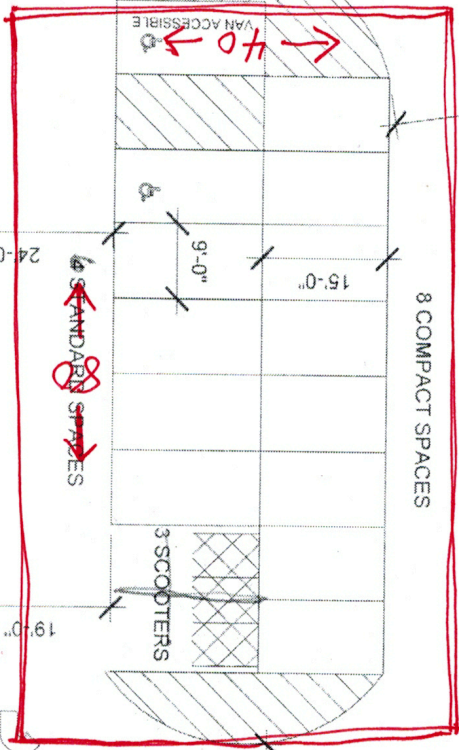

STANDARD SPACES

8 COMPACT SPACES

3 SCOOTERS

30 SPACES / 2 HANDS

16 STANDARD SPACES

221.45

A002 2

NEW PLANTINGS @ WEST SIDE OF DUMPSTER (ARBORVITAE AND RHODODENDRON)

SNOW REMOVAL AREA

NEW SOLID WOOD WALL @ EAST SIDE OF DUMPSTER

EXISTING WOOD PLANTING TO REMAIN

NEW PLANTING STEPS TO SEE DETAILS

DELIVERIES

4 BICYCLES/PARALLEL STORAGE

SIDEWALK

VAN ACCESSIBLE