


INDEPENDENT ELECTRIC SUPPLY  
170 ANDERSON STREET  
PORTLAND, MAINE

PROPOSED ENTRANCE  
SCALE: 1" = 50'-0"

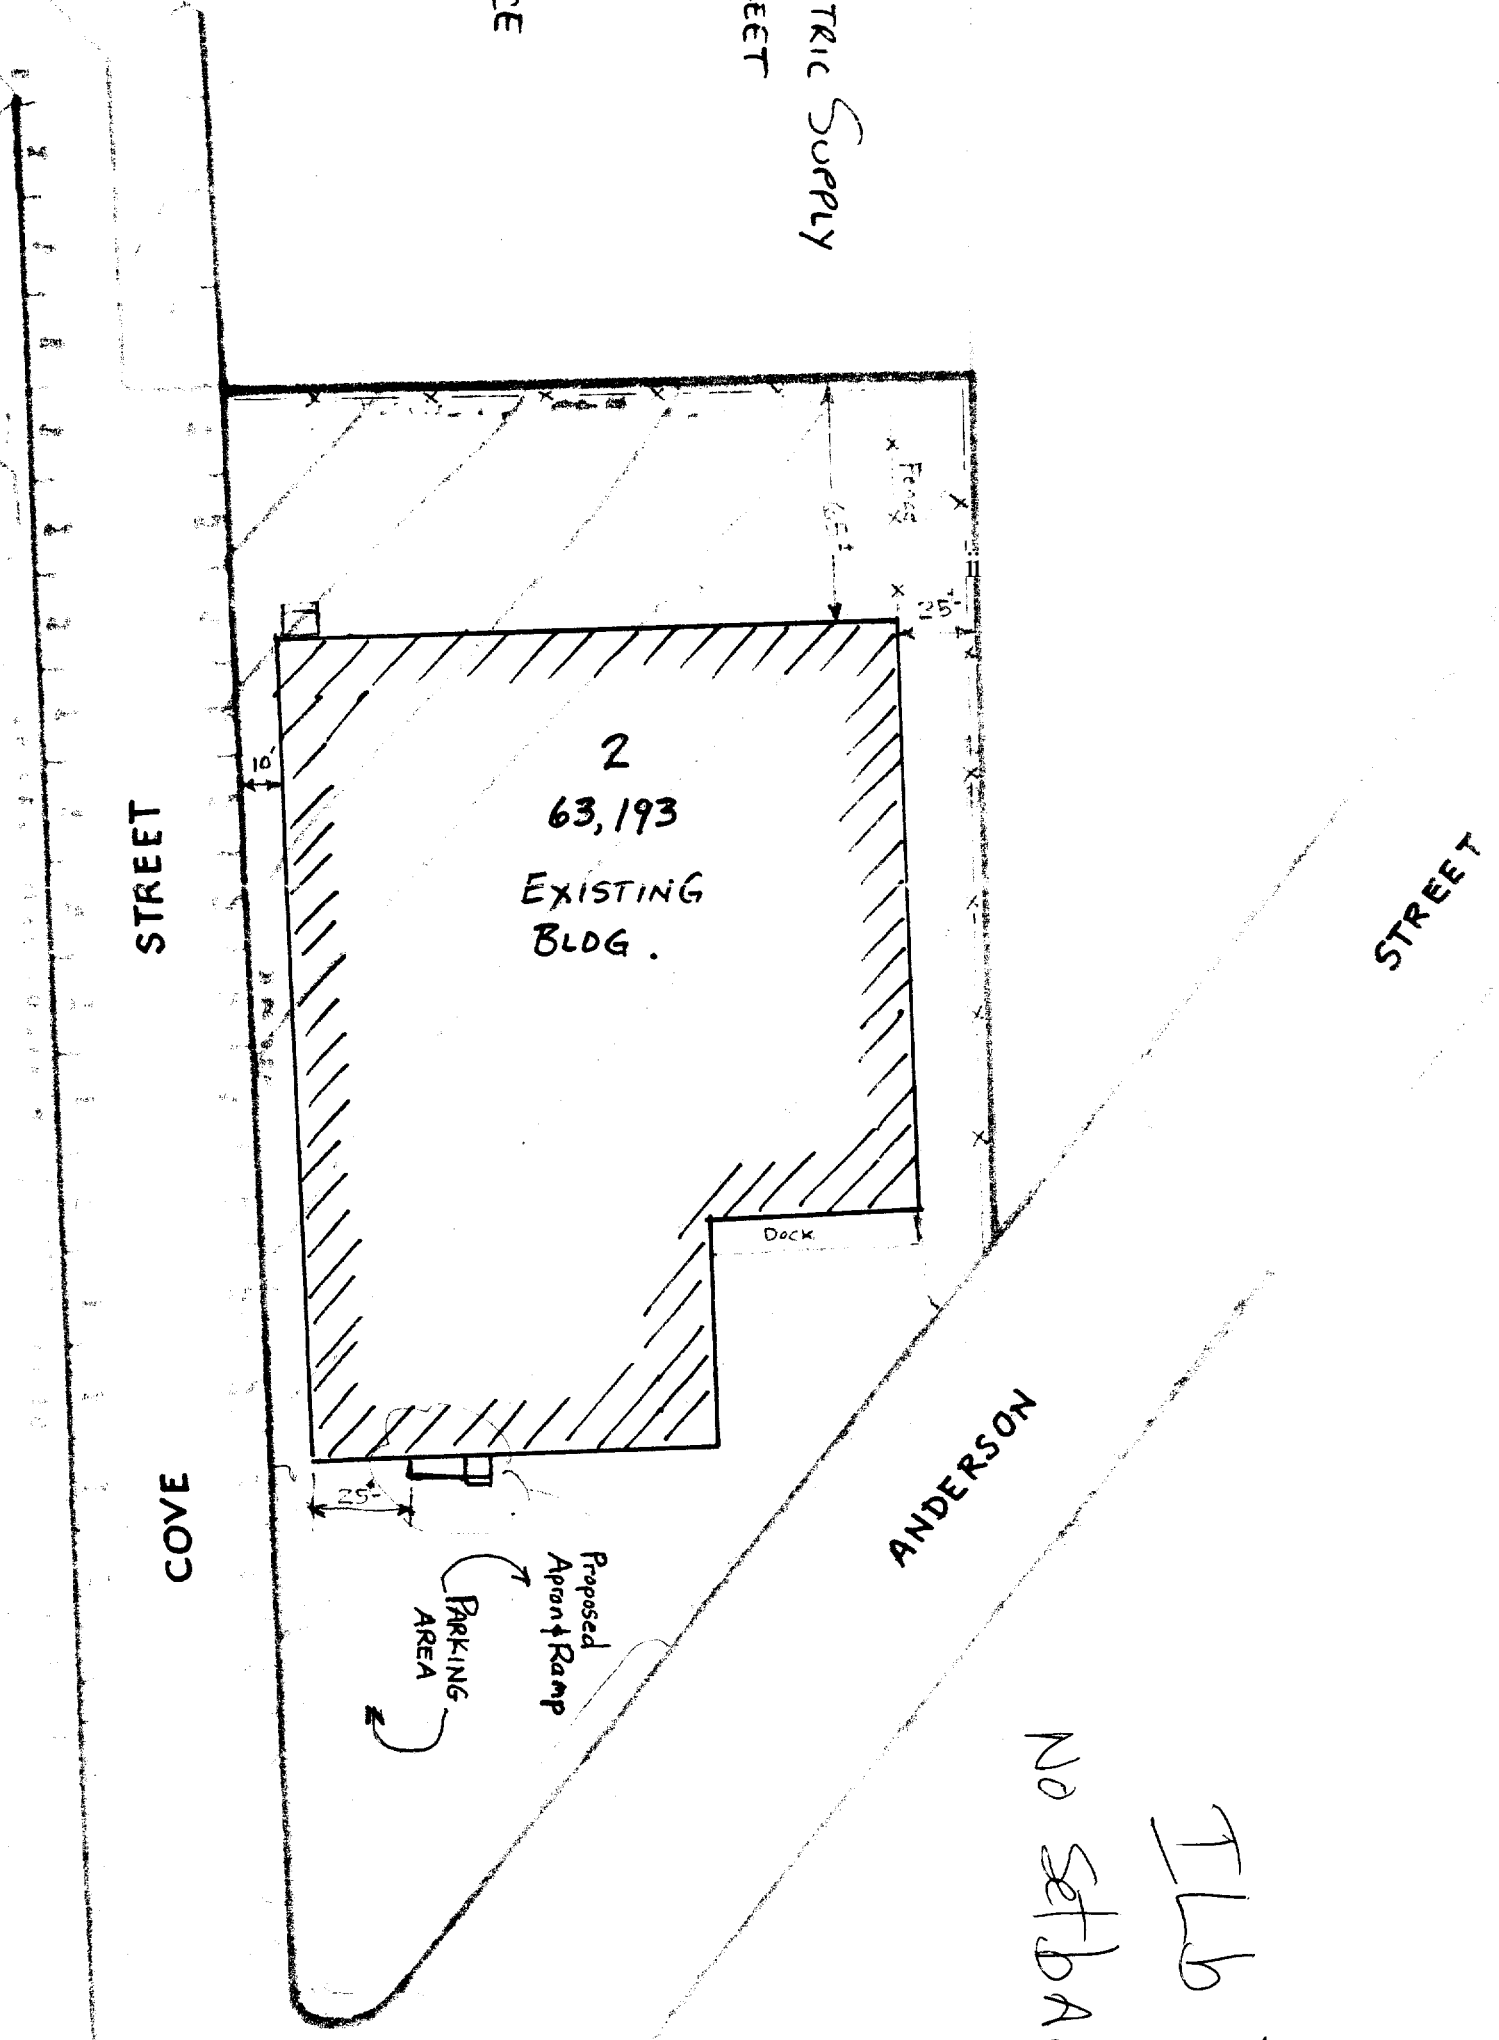

ILB Zone  
No setbacks required