

© 2014 RYAN SENATORE ARCHITECTURE

RENOVATIONS TO
170 ANDERSON STREET
PORTLAND, MAINE



RYAN SENATORE ARCHITECTURE
565 CONGRESS STREET SUITE 204
PORTLAND, MAINE 04101
207-655-6414
senatorearchitecture.com


CONSULTANTS:
STRUCTURAL: Structural Integrity
77 Oak Street
Portland, ME 04101
207-774-4614

REVISIONS:


DATE: MAY 09, 2014
PROJECT No. 1416
DRAWN BY: RJS / RRT
CHECKED BY: RJS
SCALE: AS NOTED

SHEET TITLE:
DETAILS


A5-1

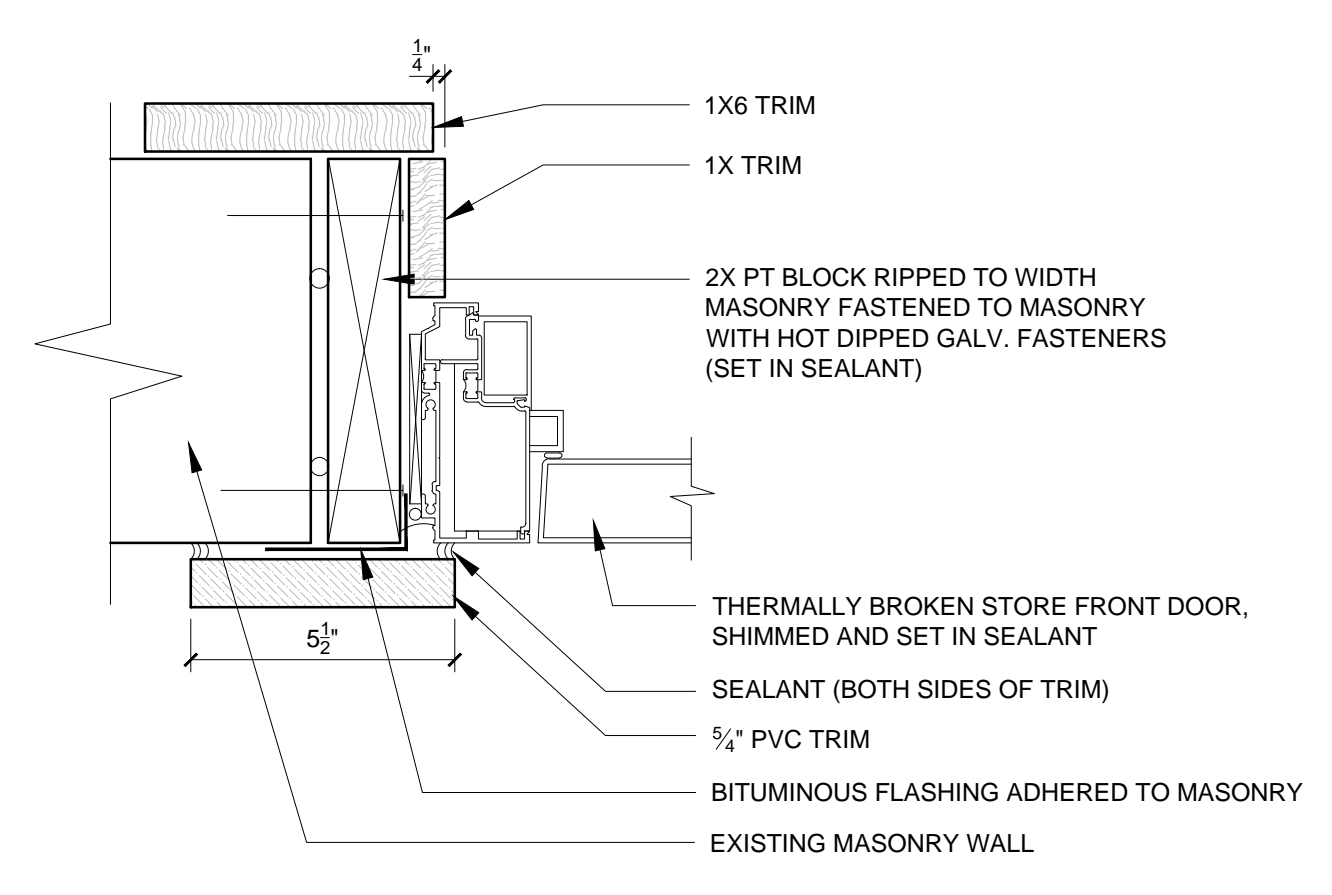


7 PLAN DETAIL OF STORE FRONT DOOR JAMB
3/4\"/>

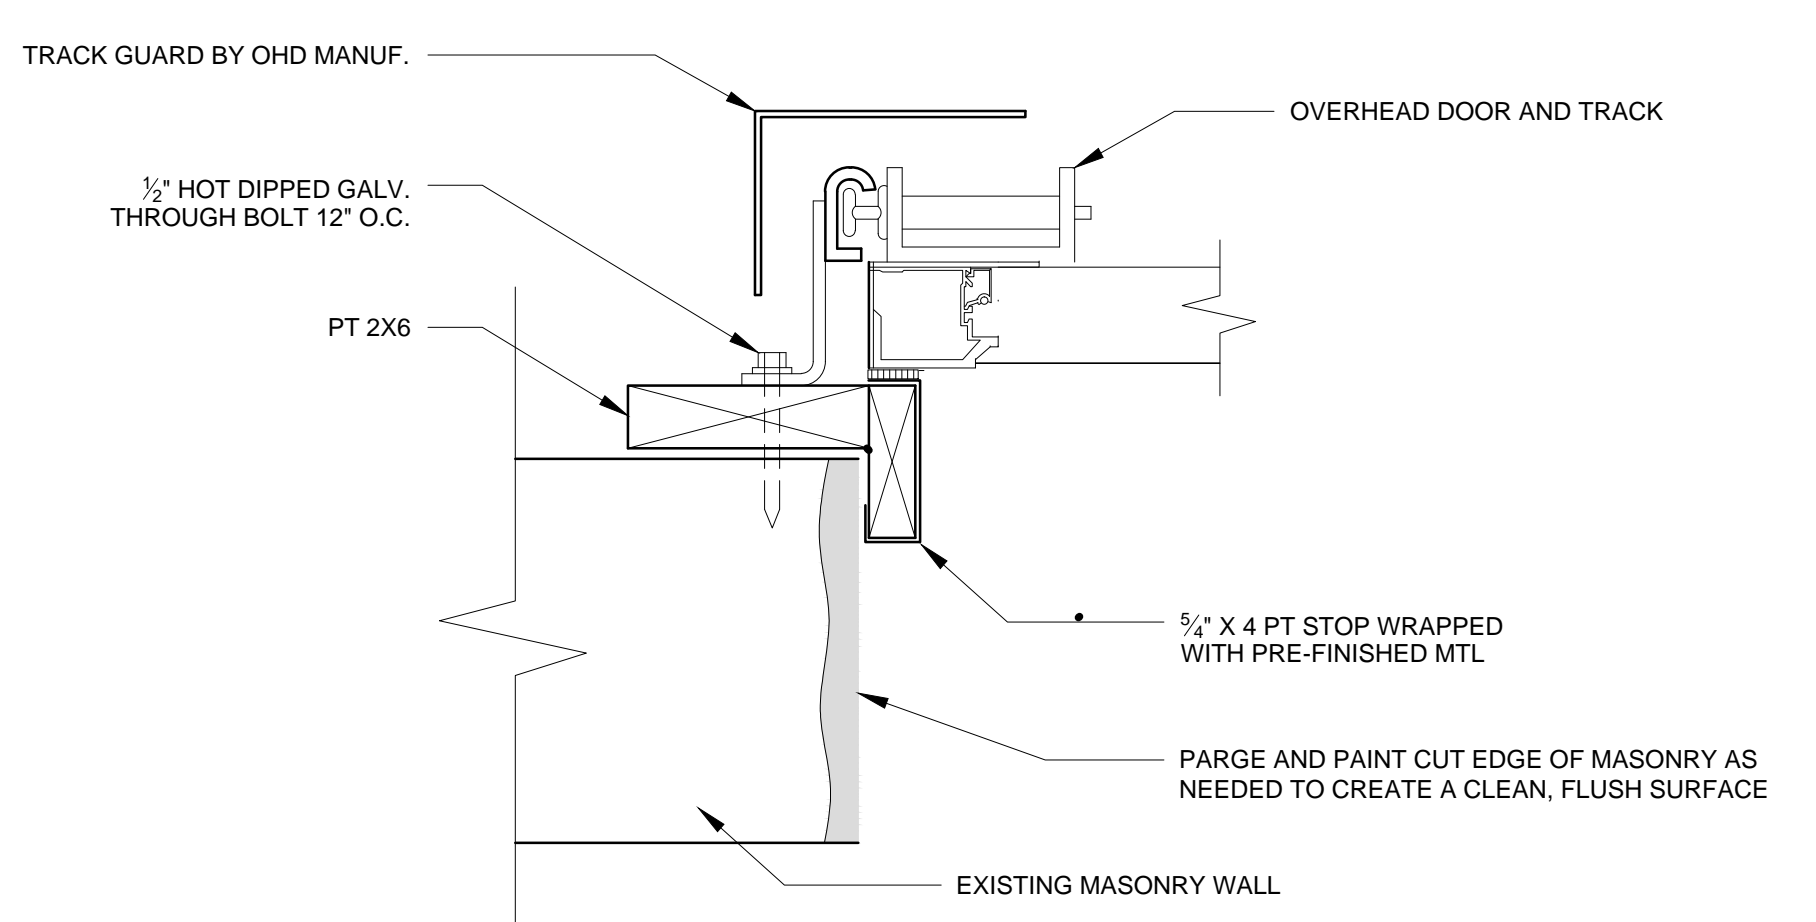


8 PLAN DETAIL OF OVERHEAD DOOR JAMB
3/4\"/>

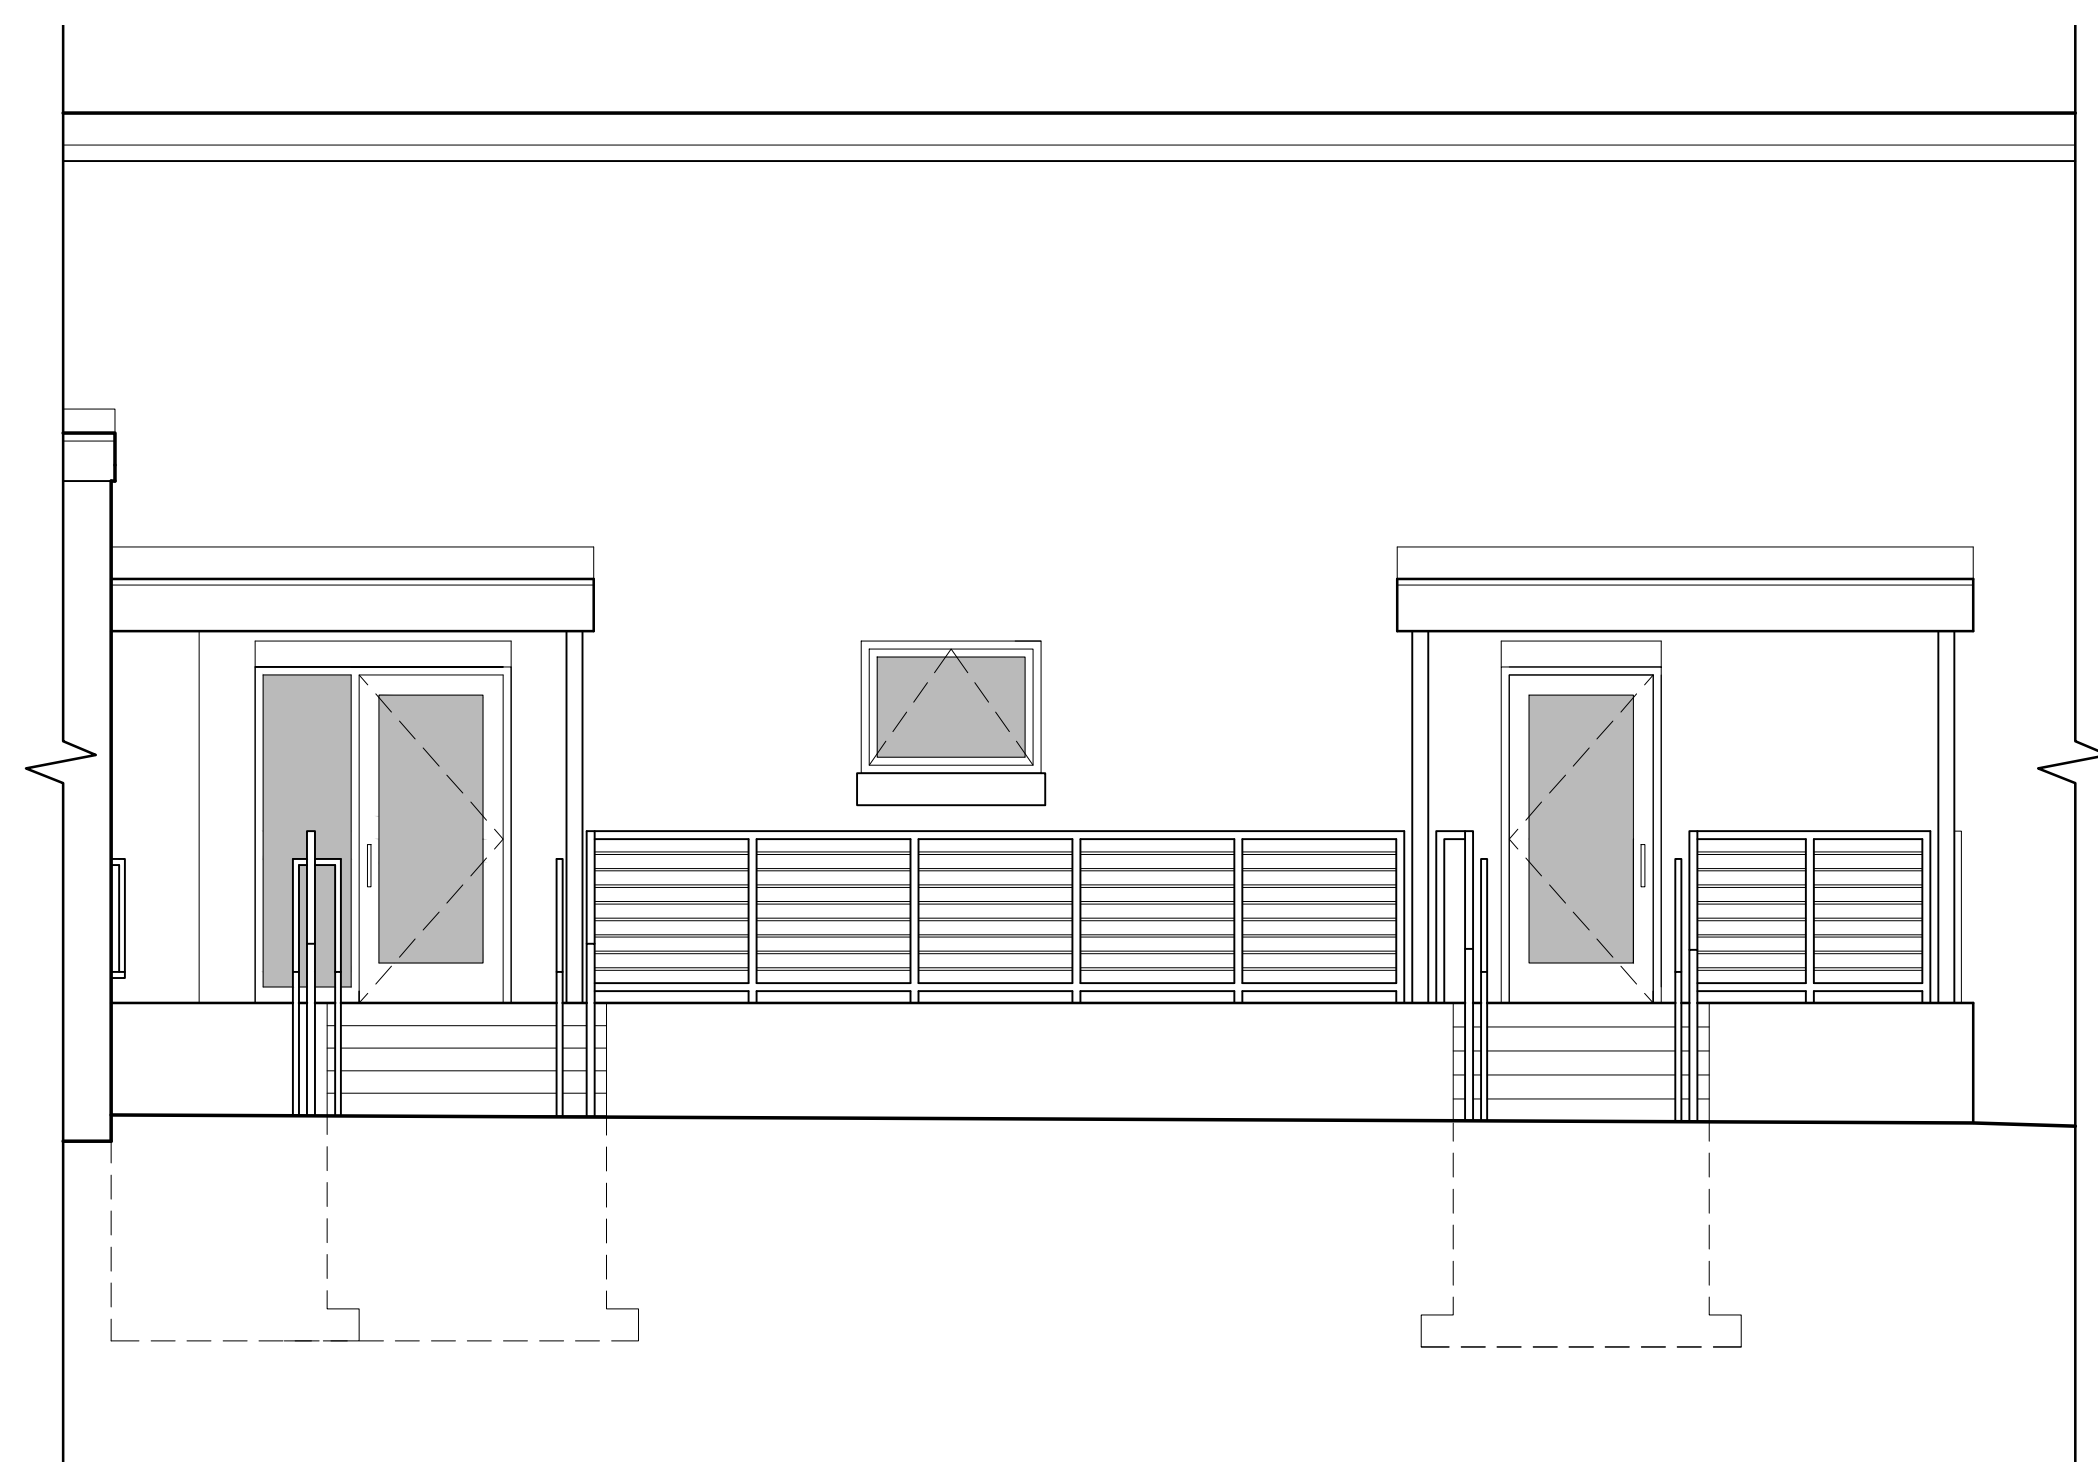


5 STAIR / RAMP ELEVATION
1/4\"/>

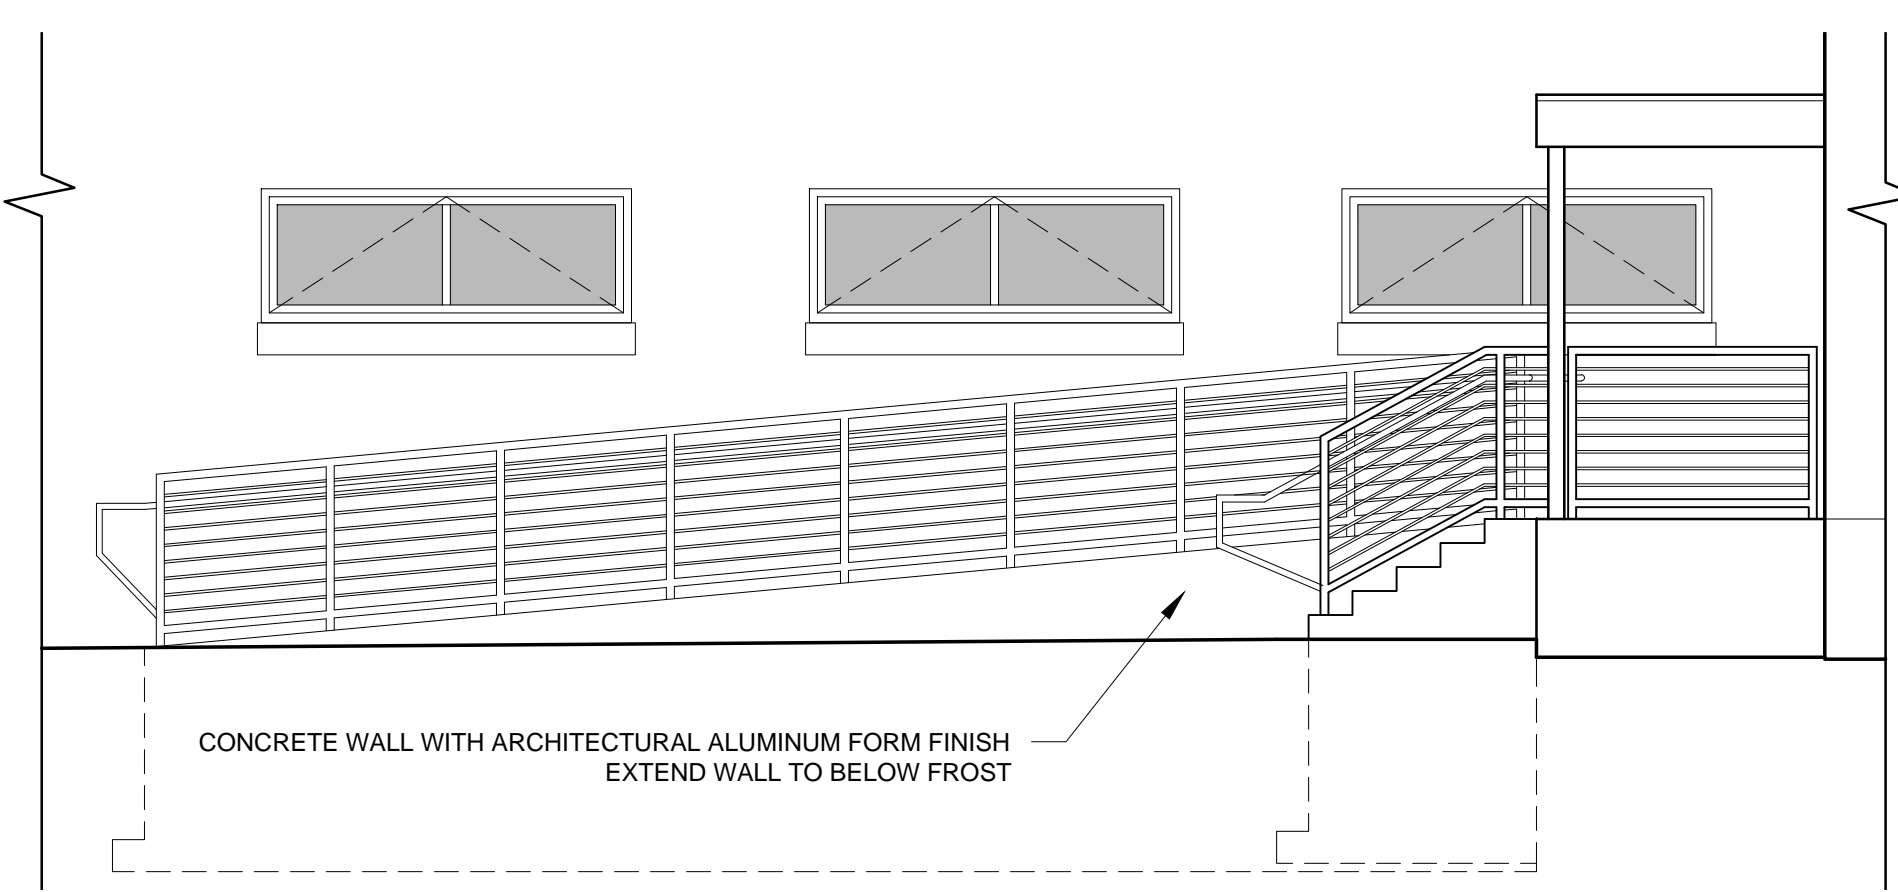


6 STAIR / RAMP ELEVATION
1/4\"/>

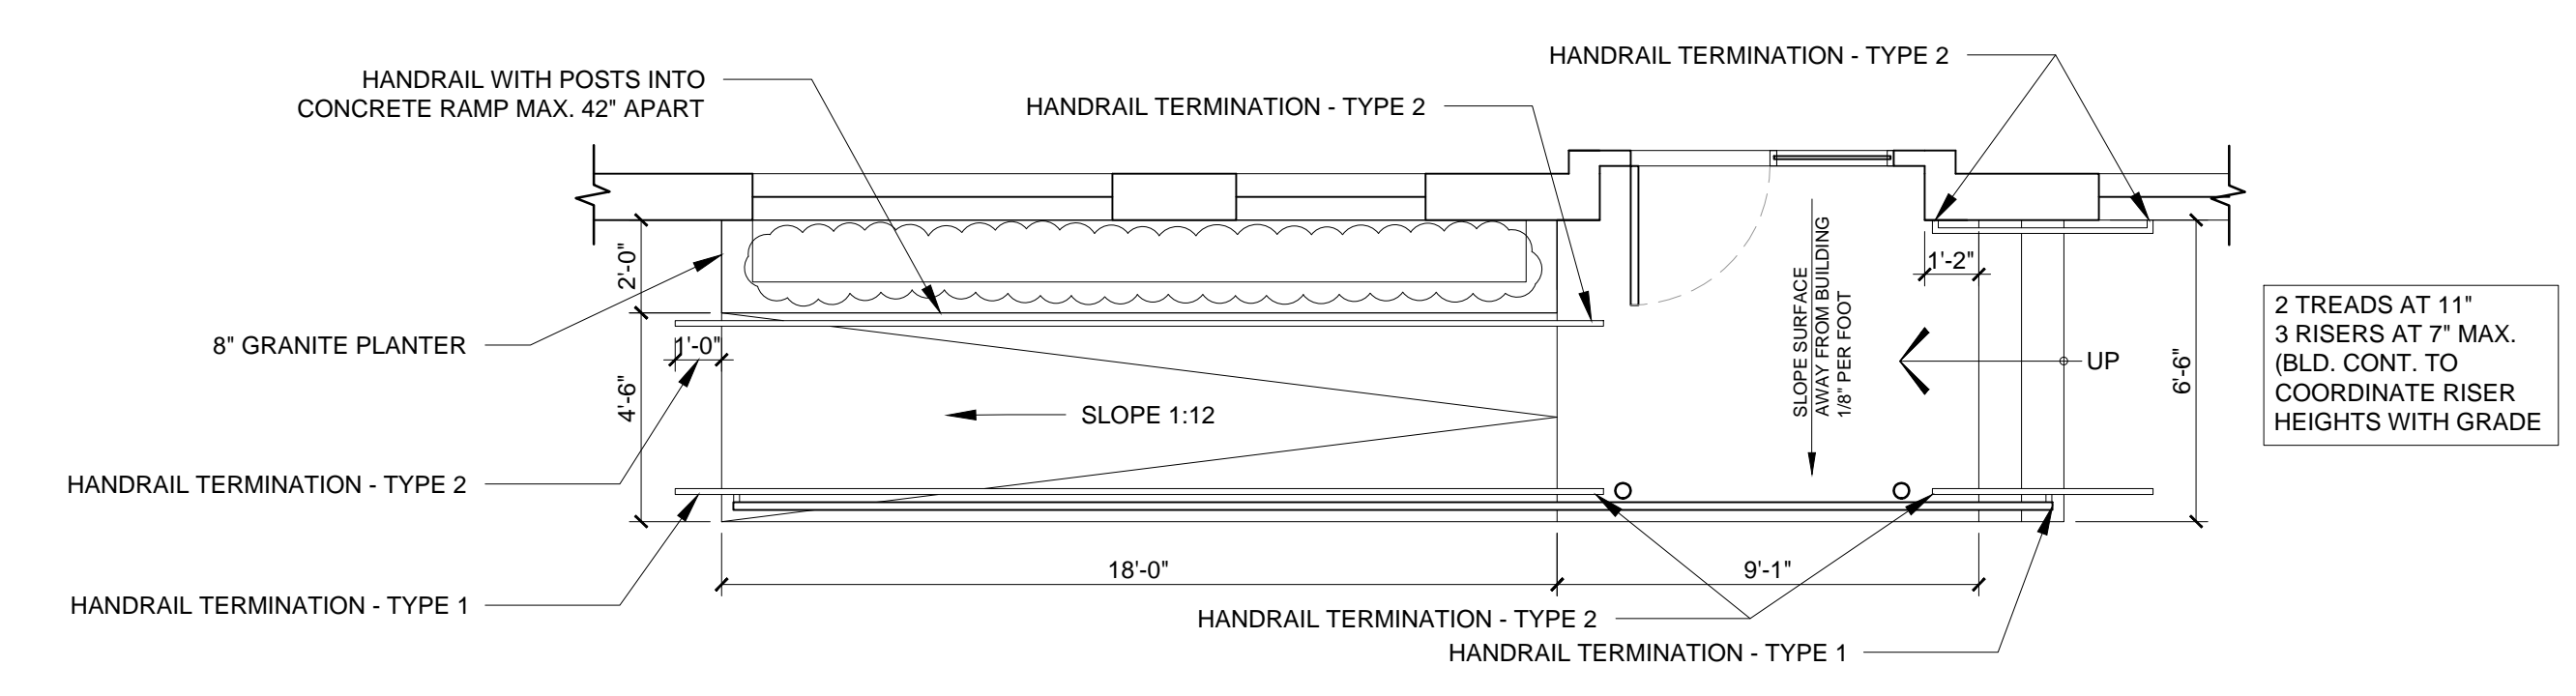


1 STAIR / RAMP PLAN
1/4\"/>

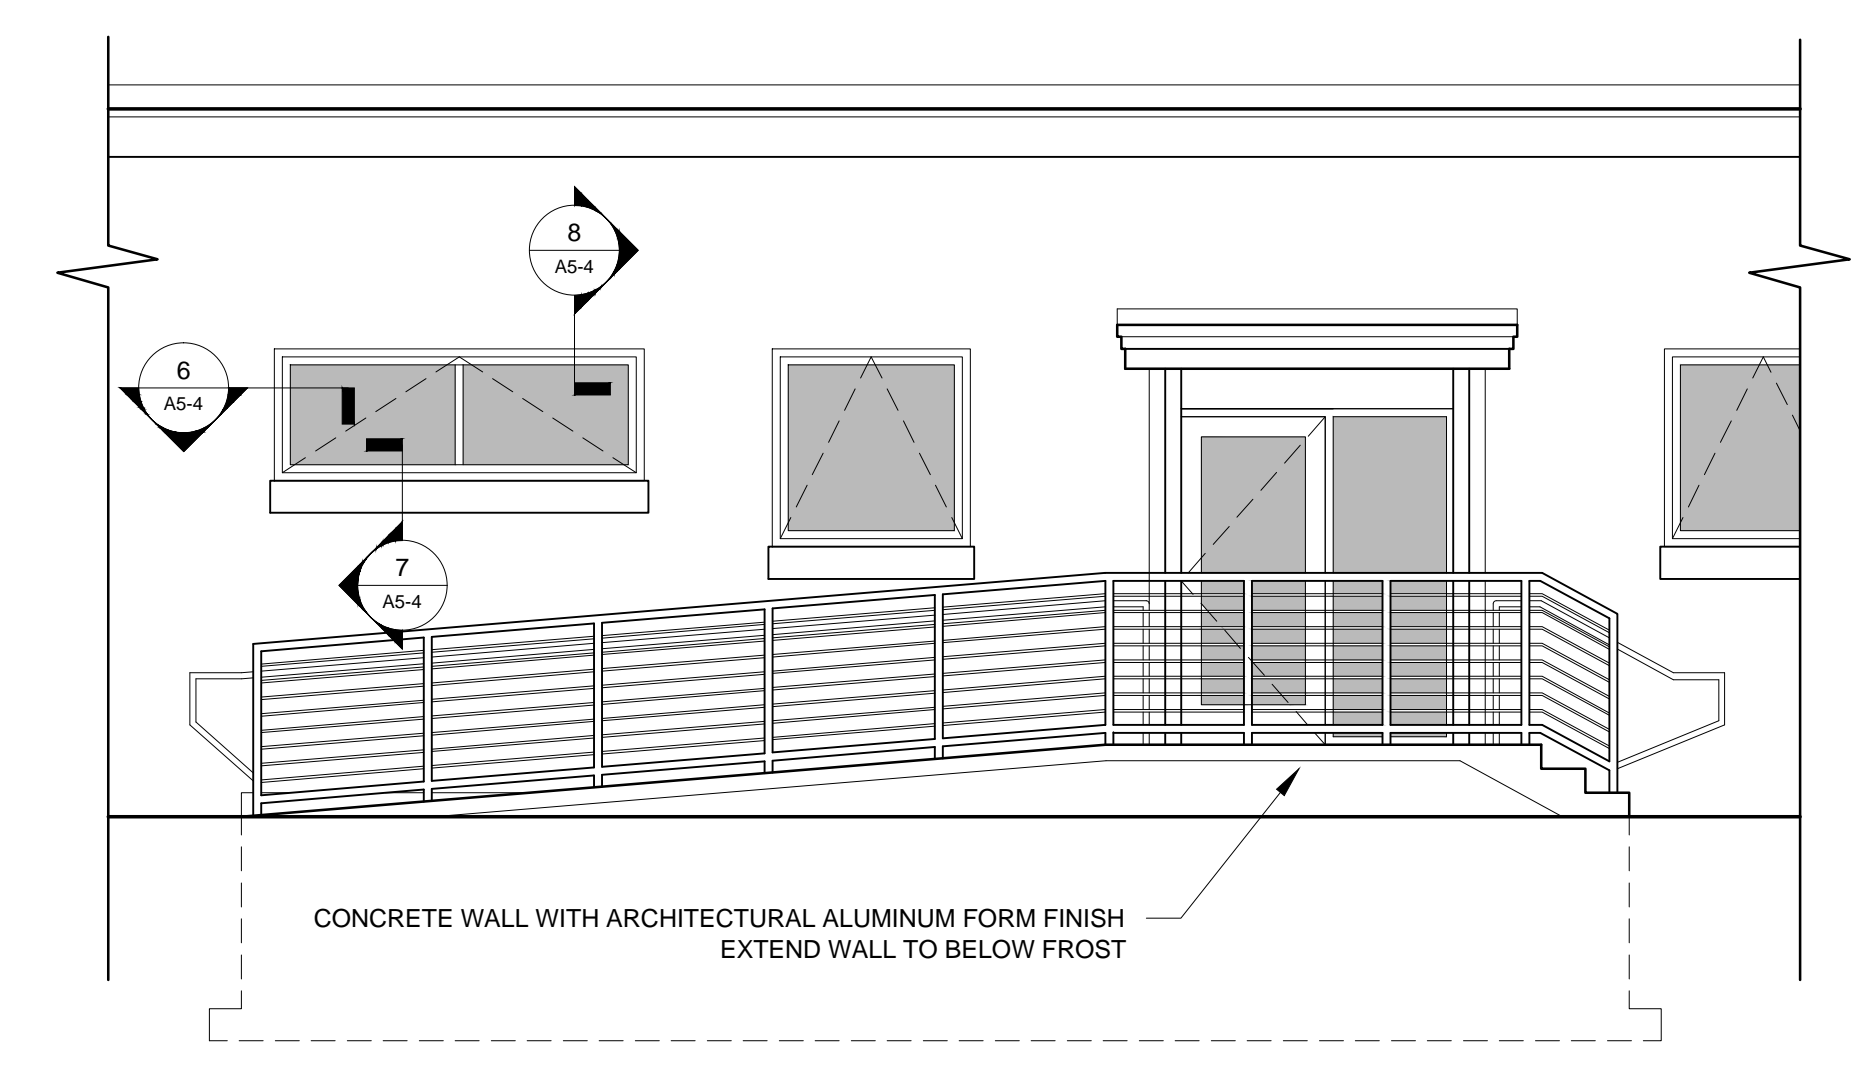

2 STAIR / RAMP ELEVATION
1/4\"/>

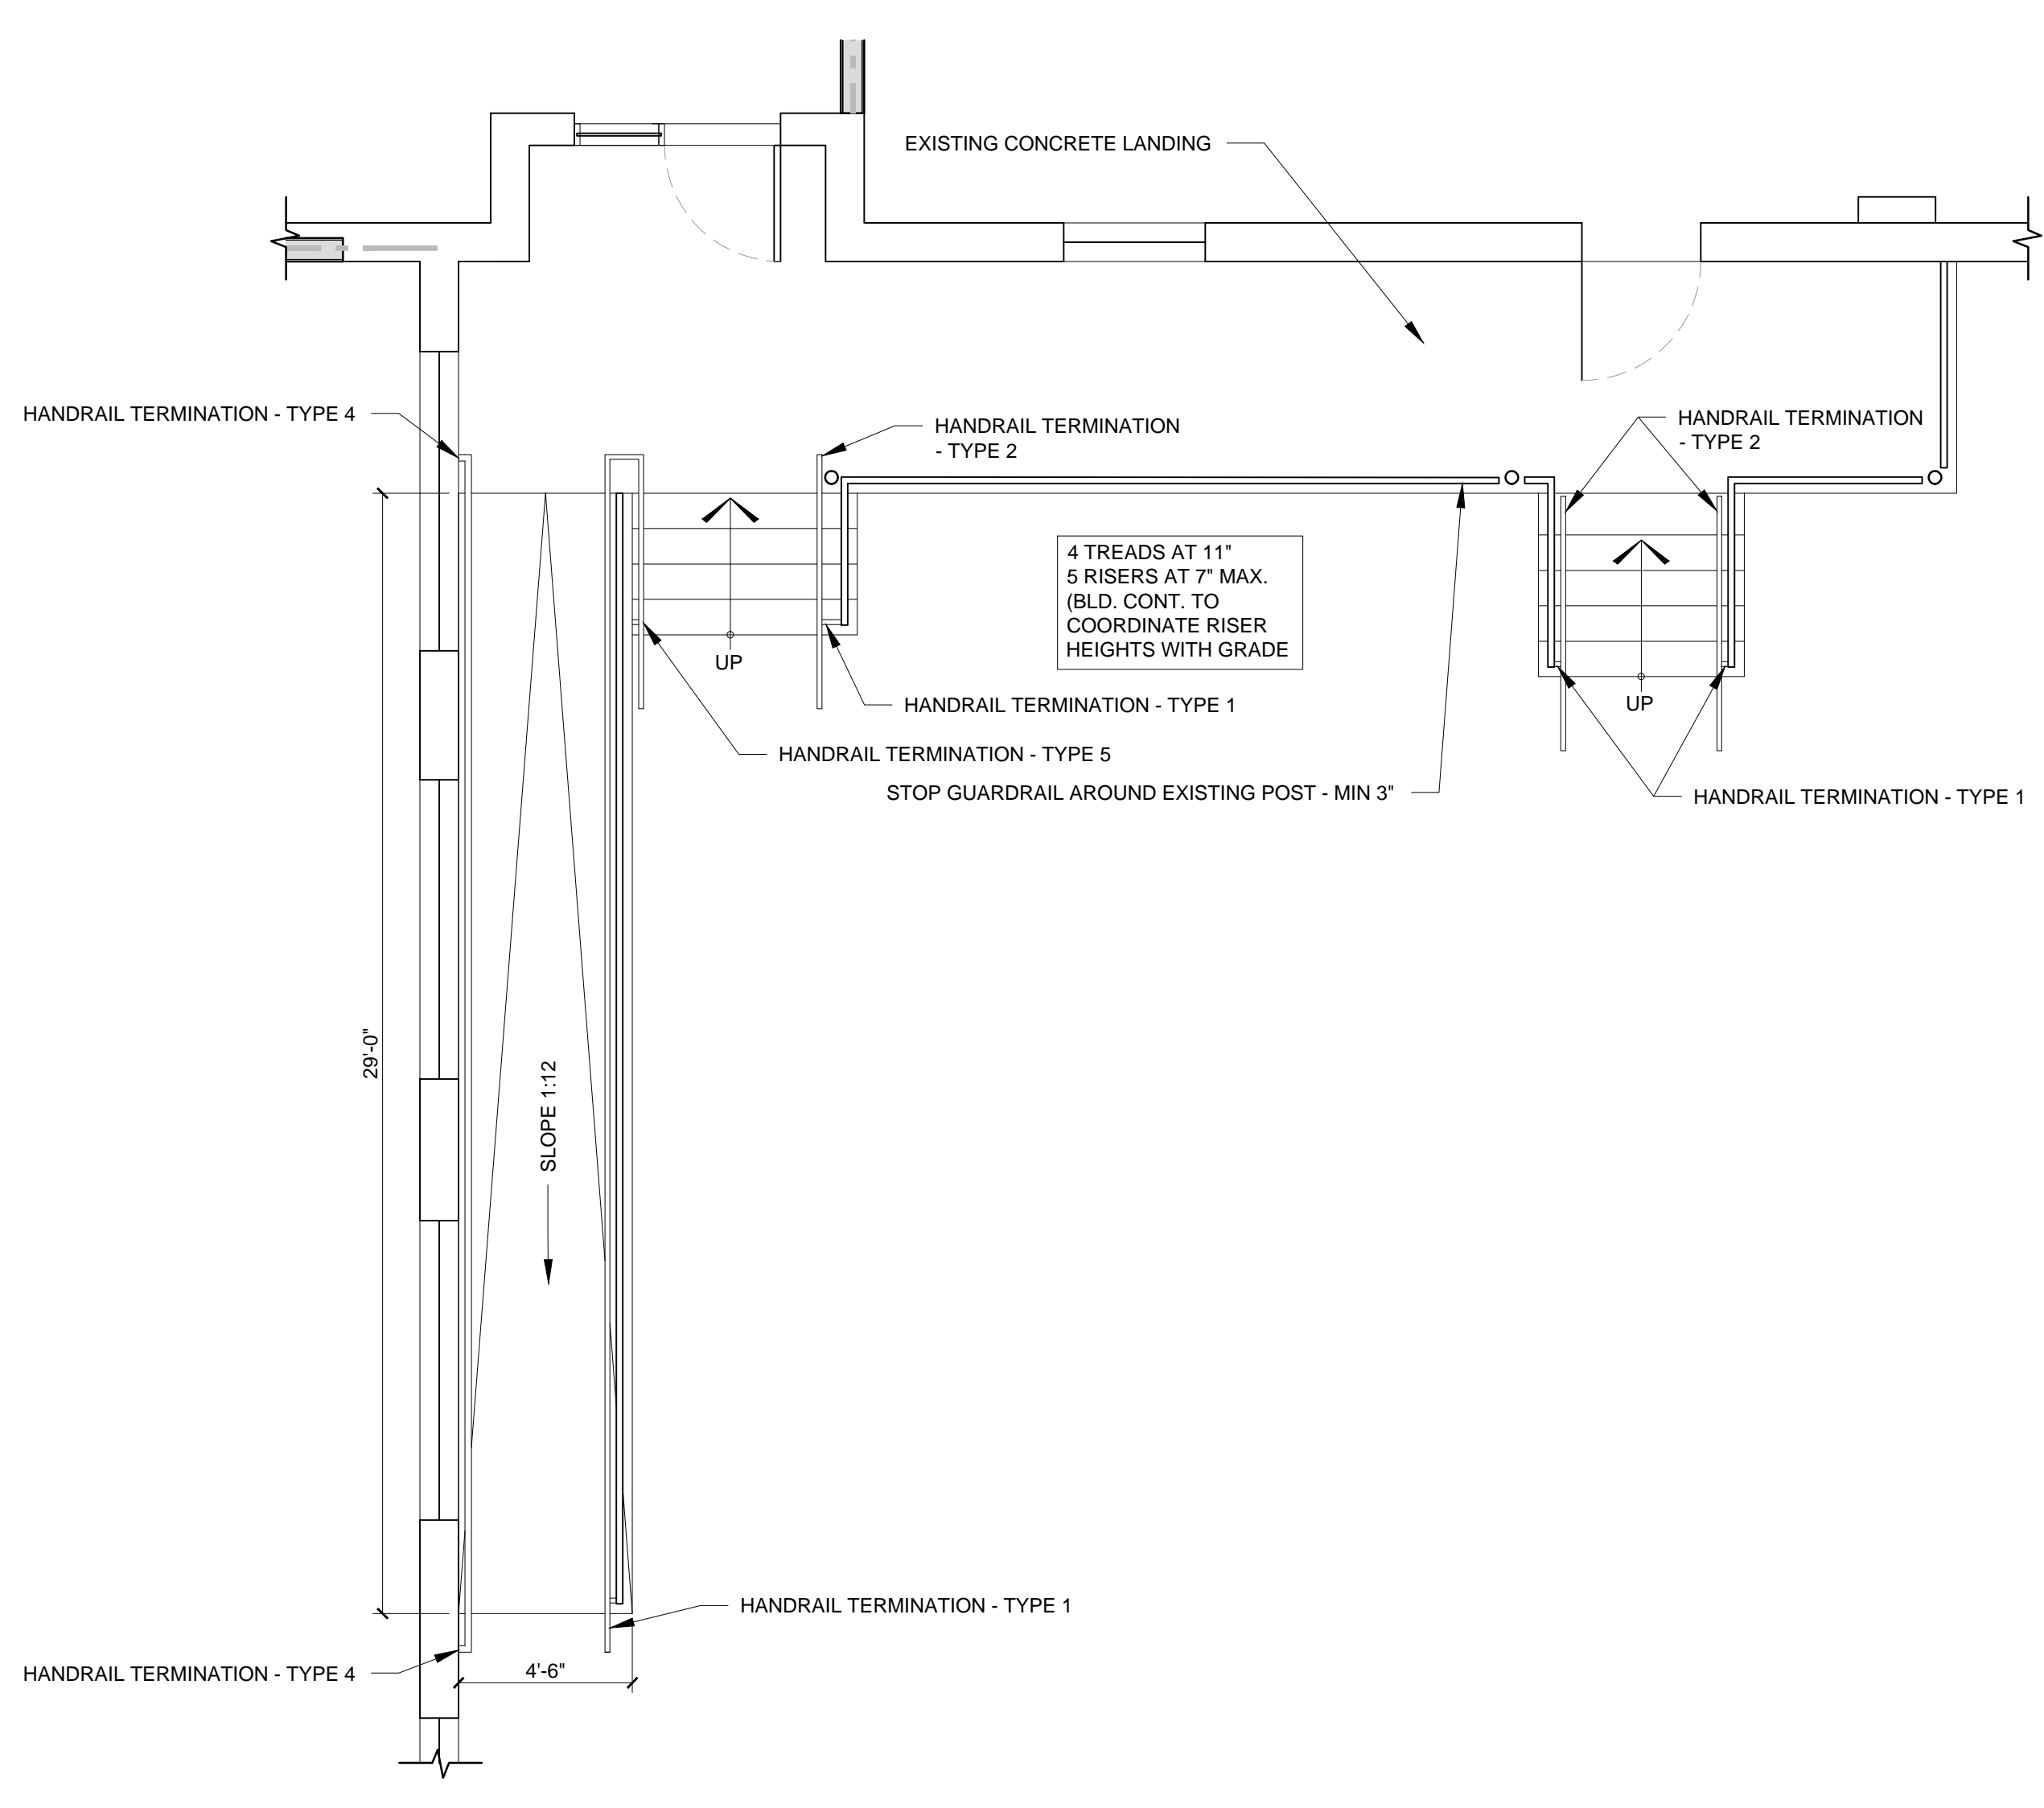

3 STAIR / RAMP PLAN
1/4\"/>

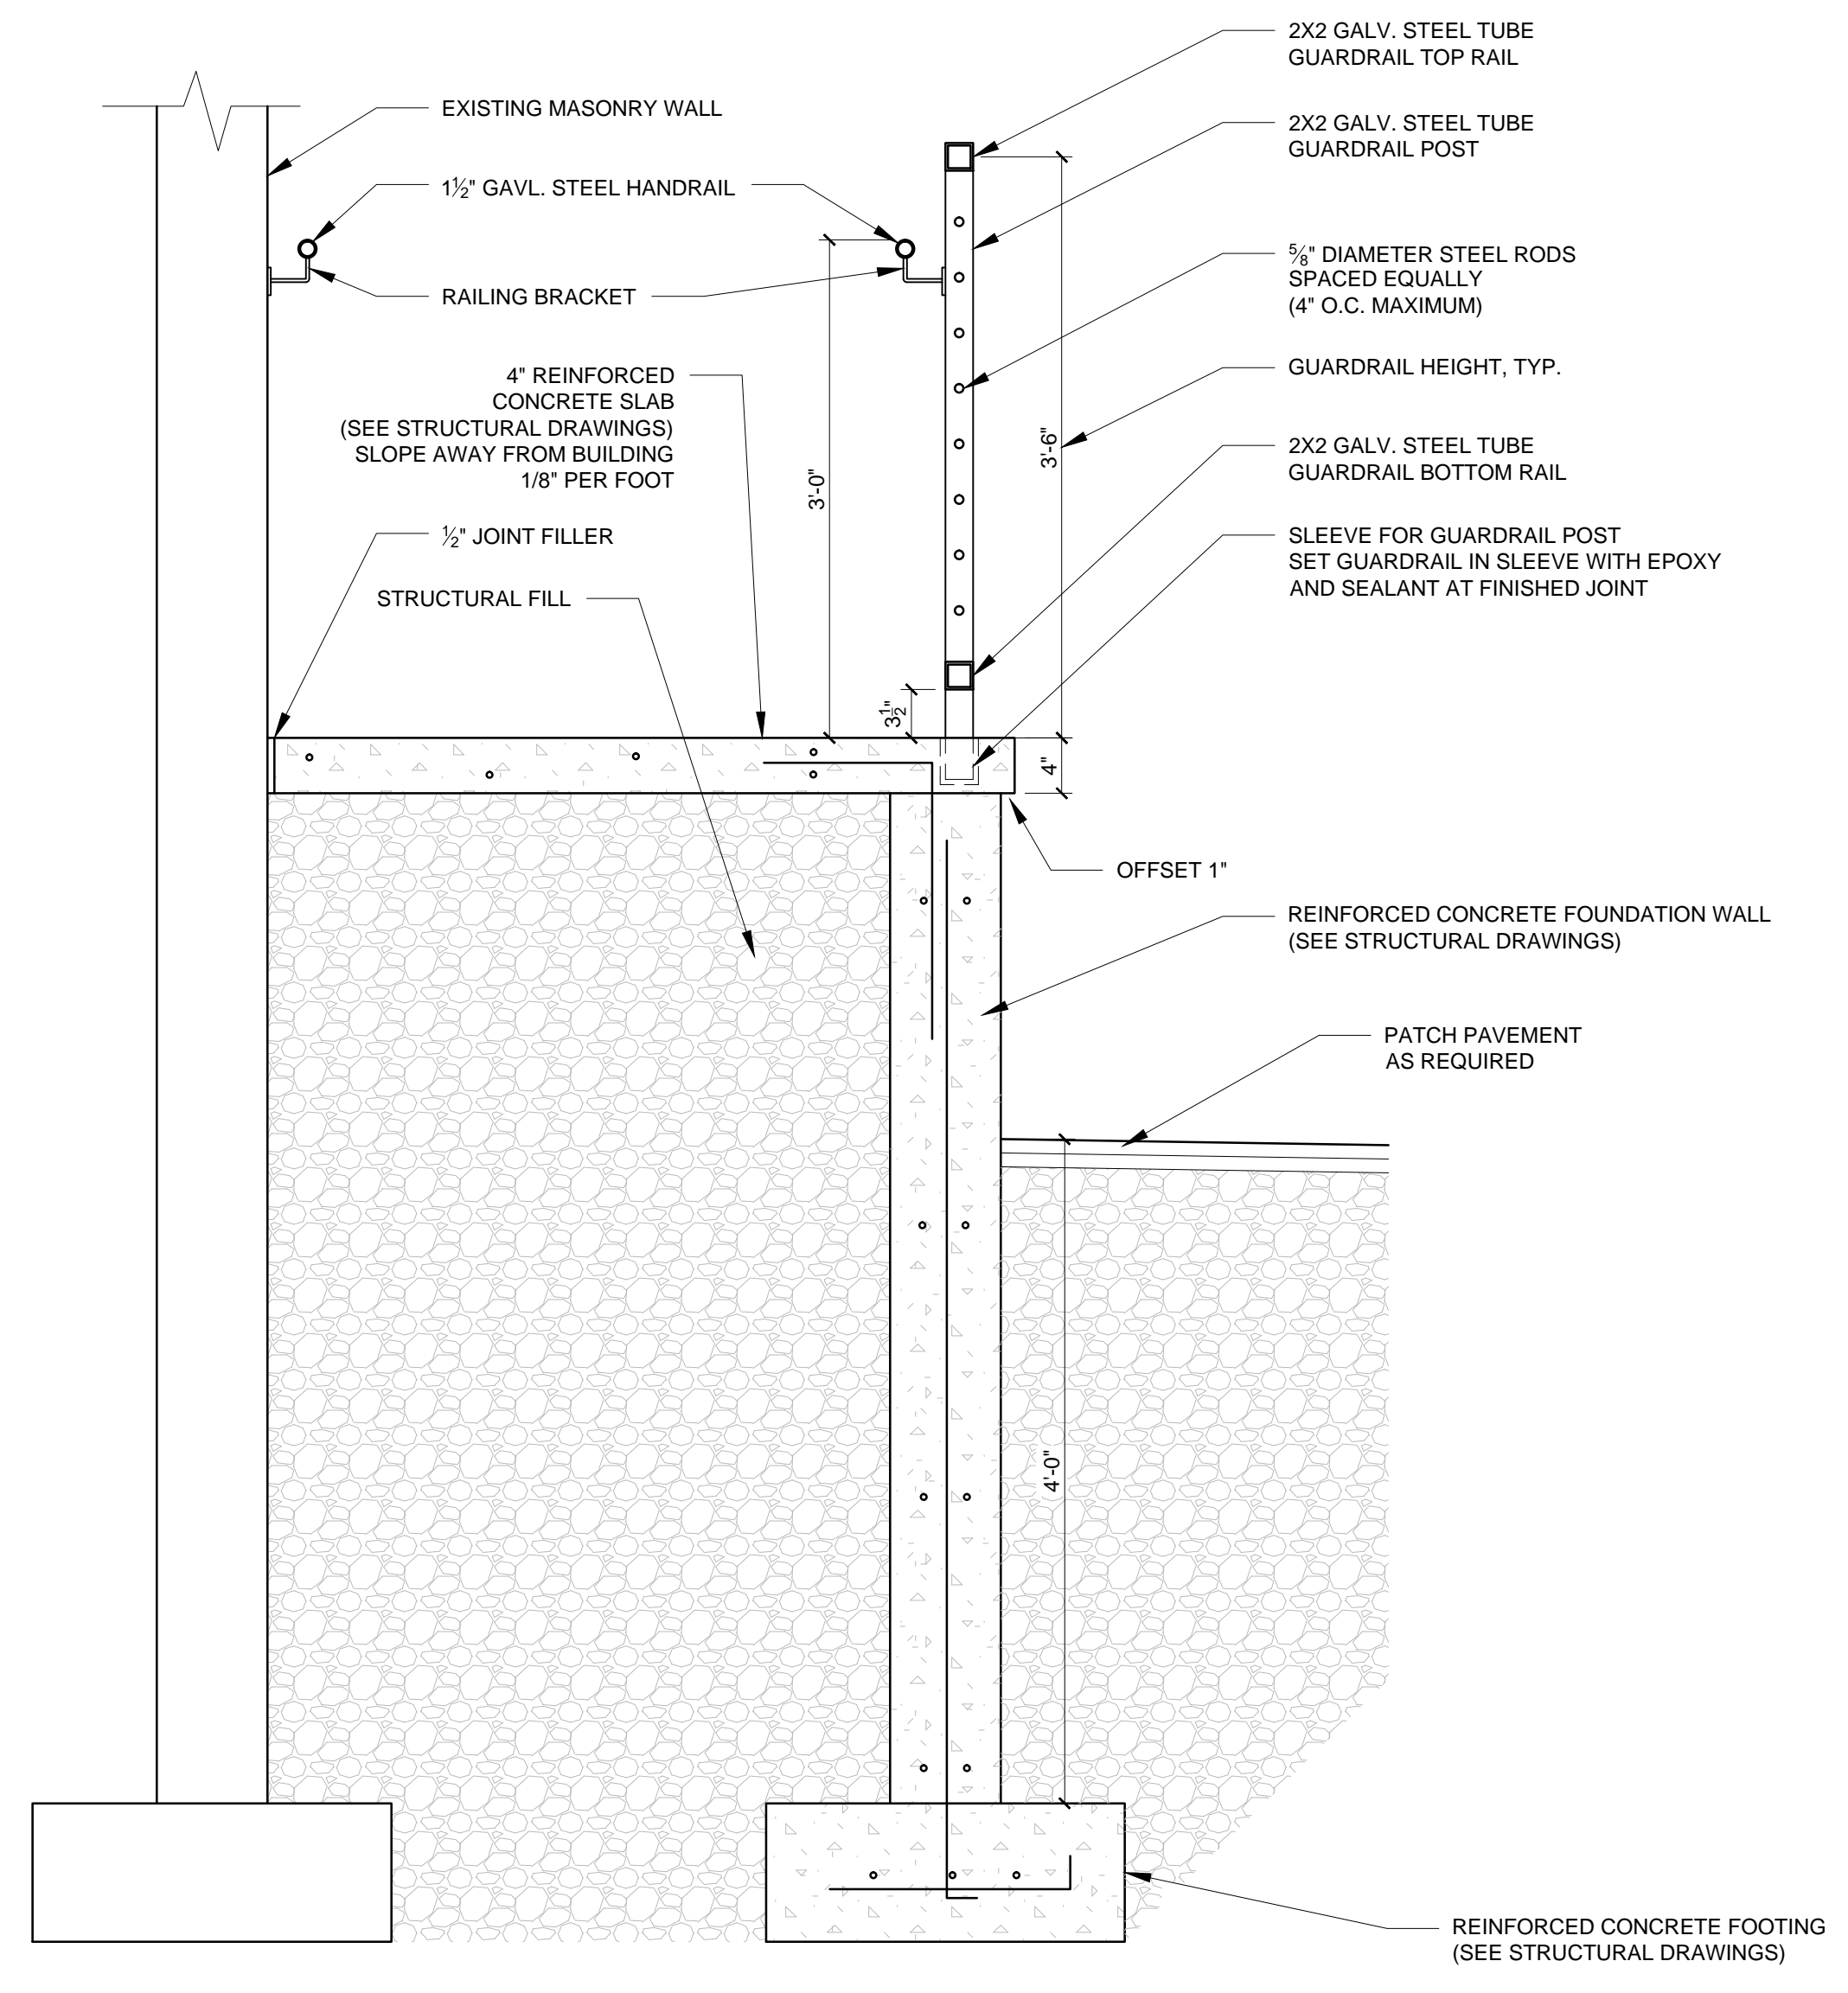

4 RAMP DETAIL
1\"/>