

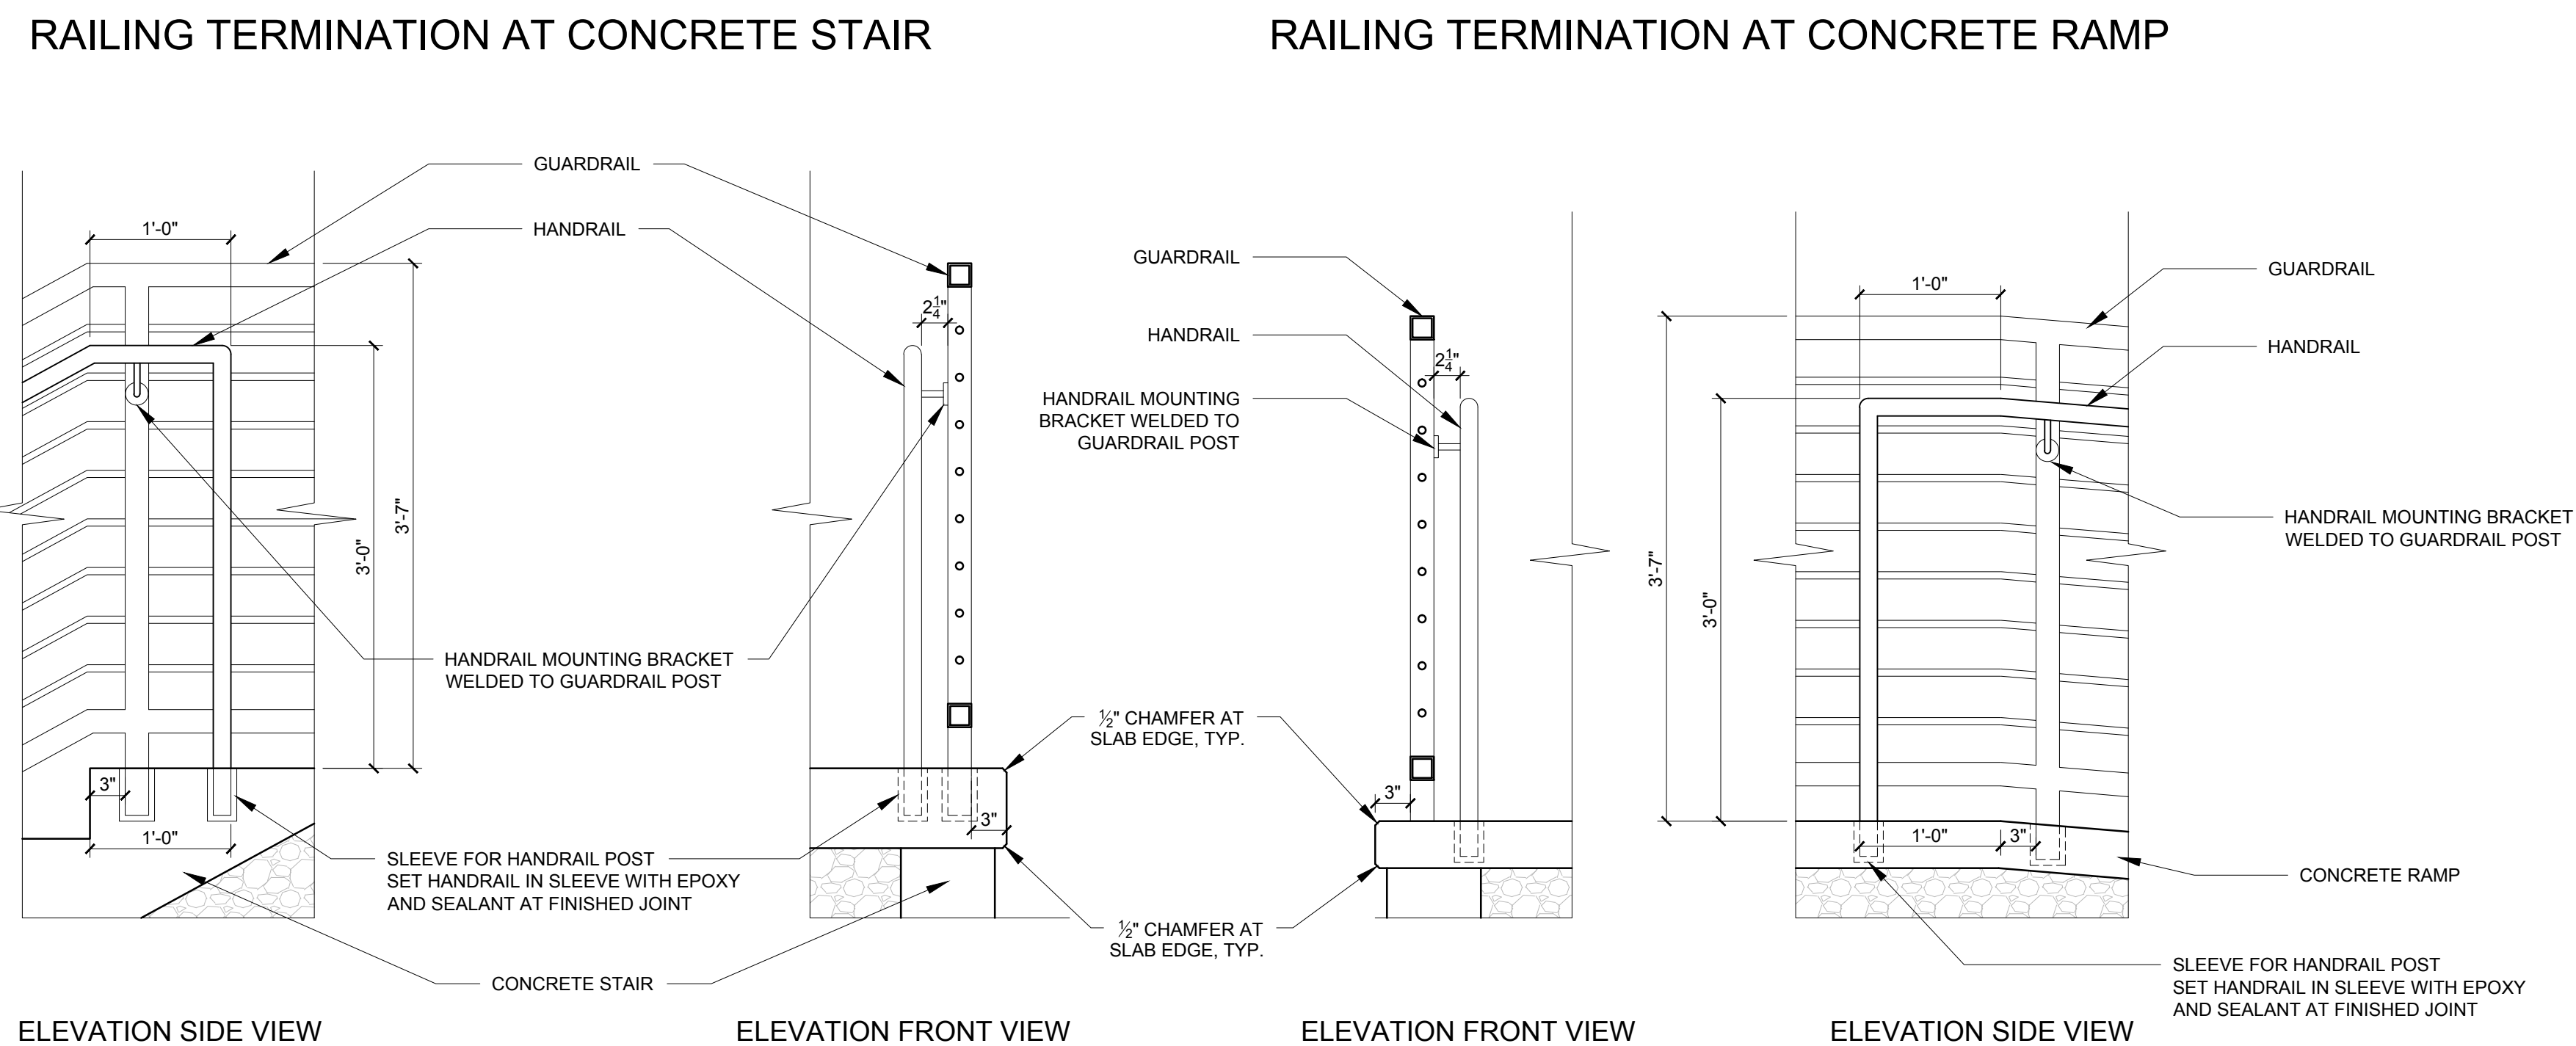
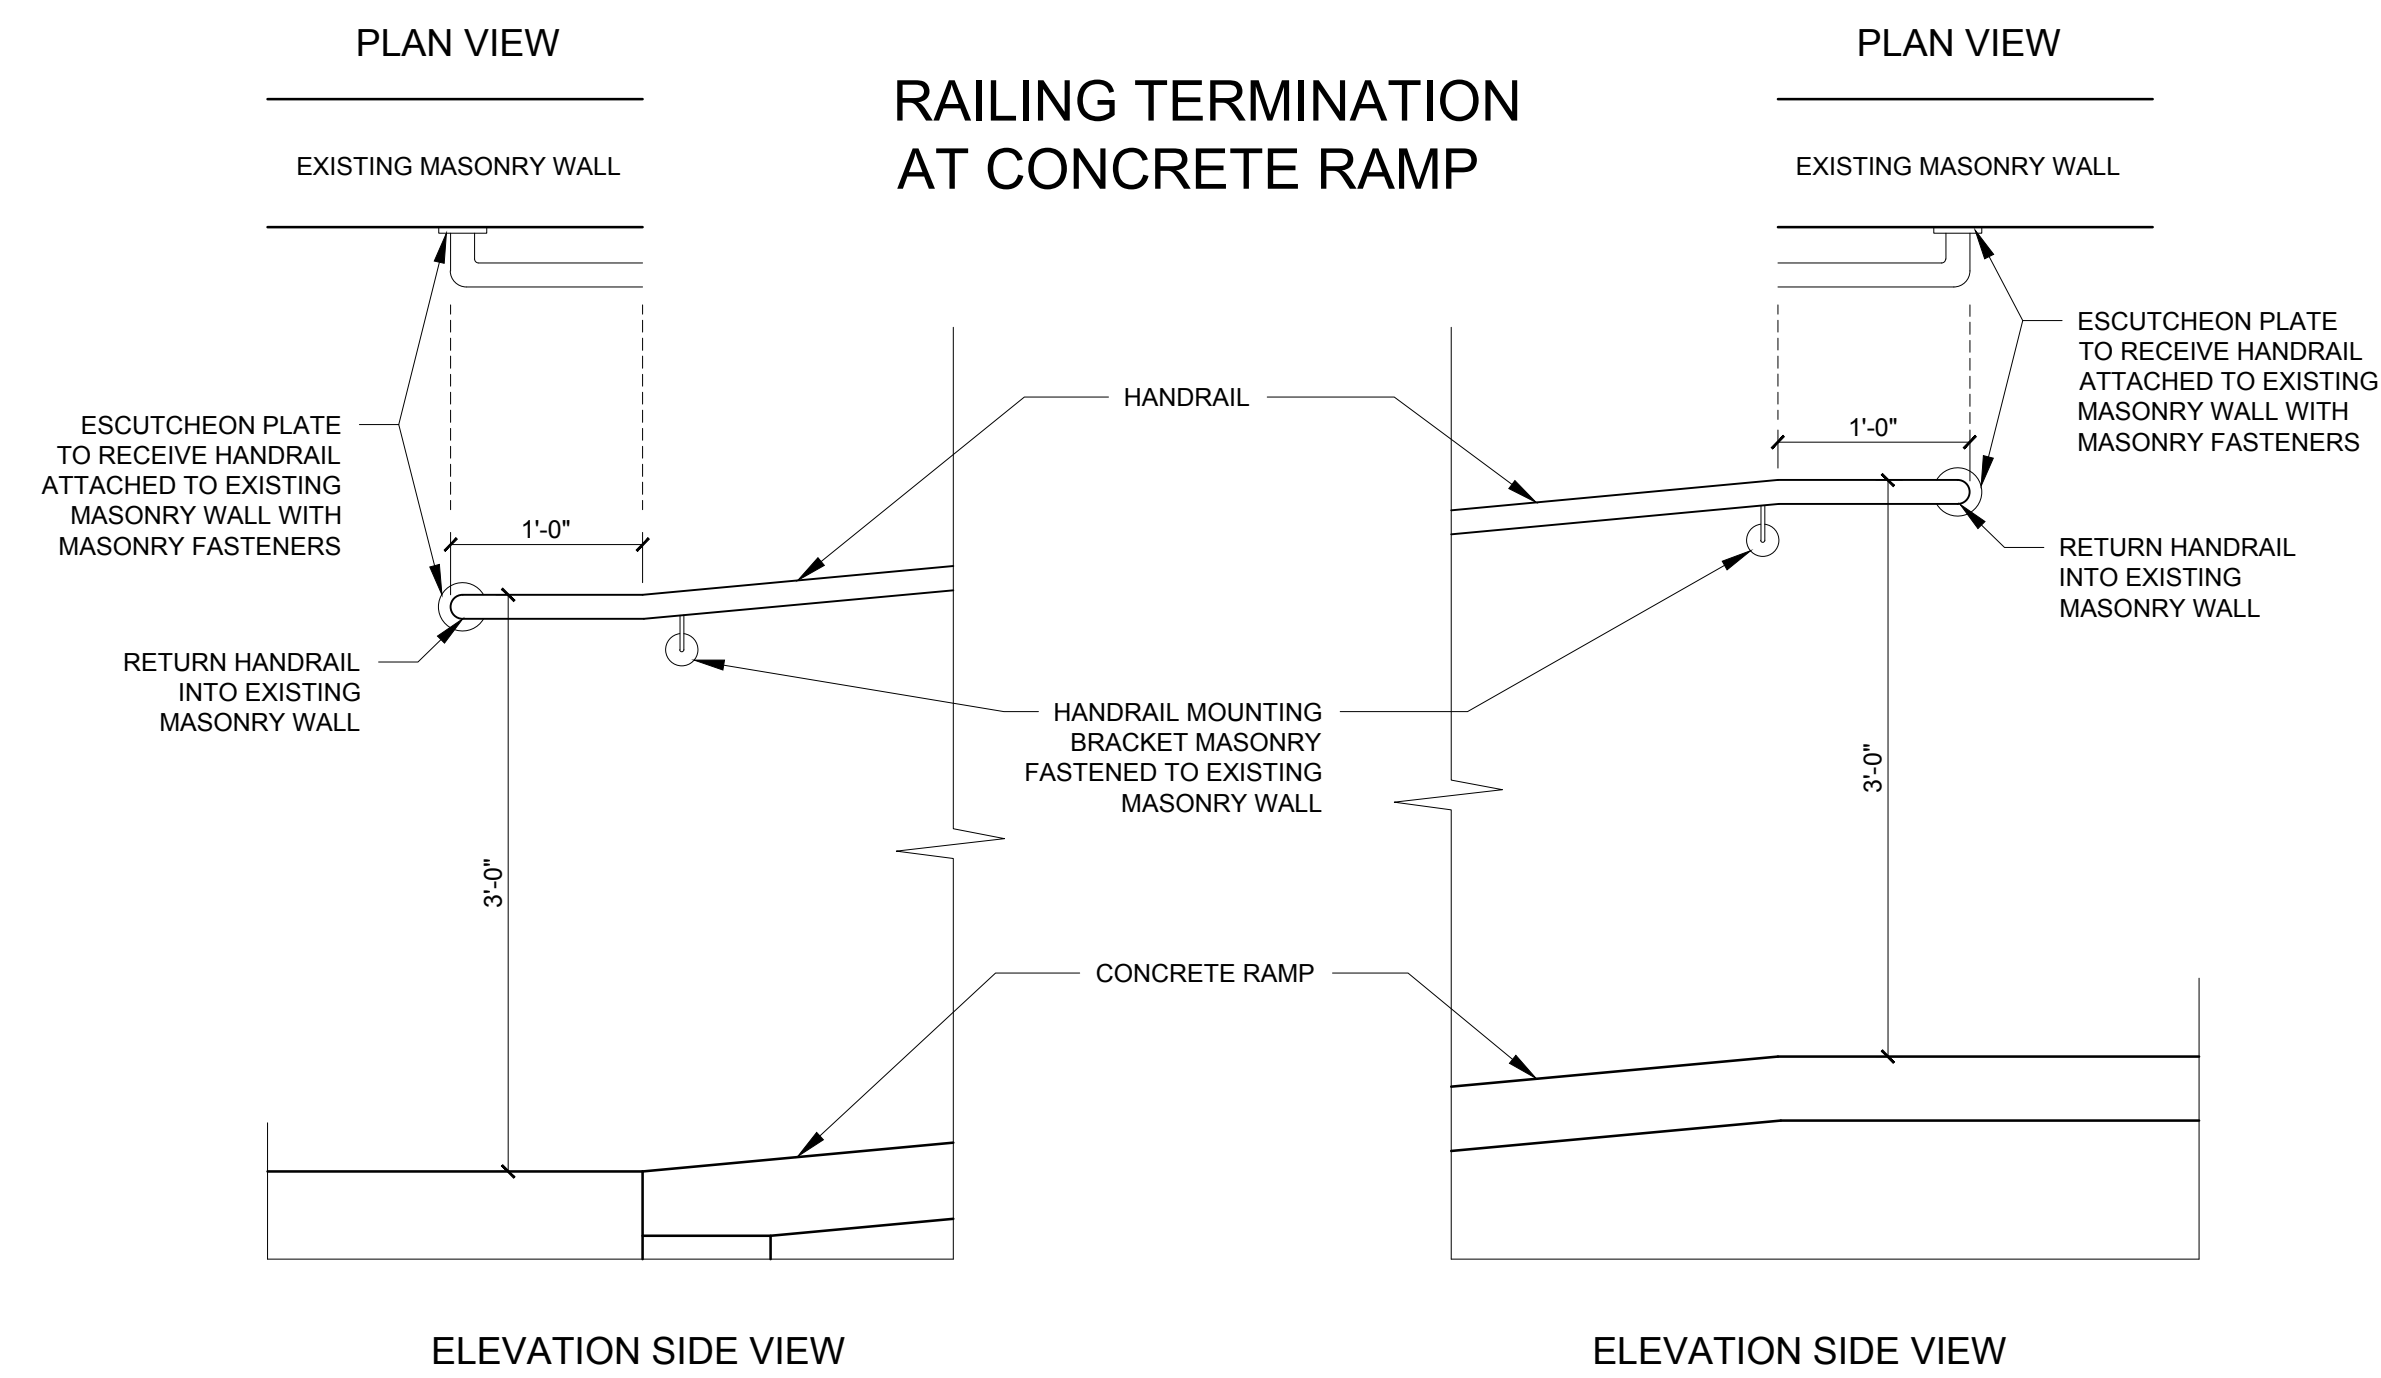


1 TYPE 1 - HANDRAIL CONNECTION
1" = 1'-0"

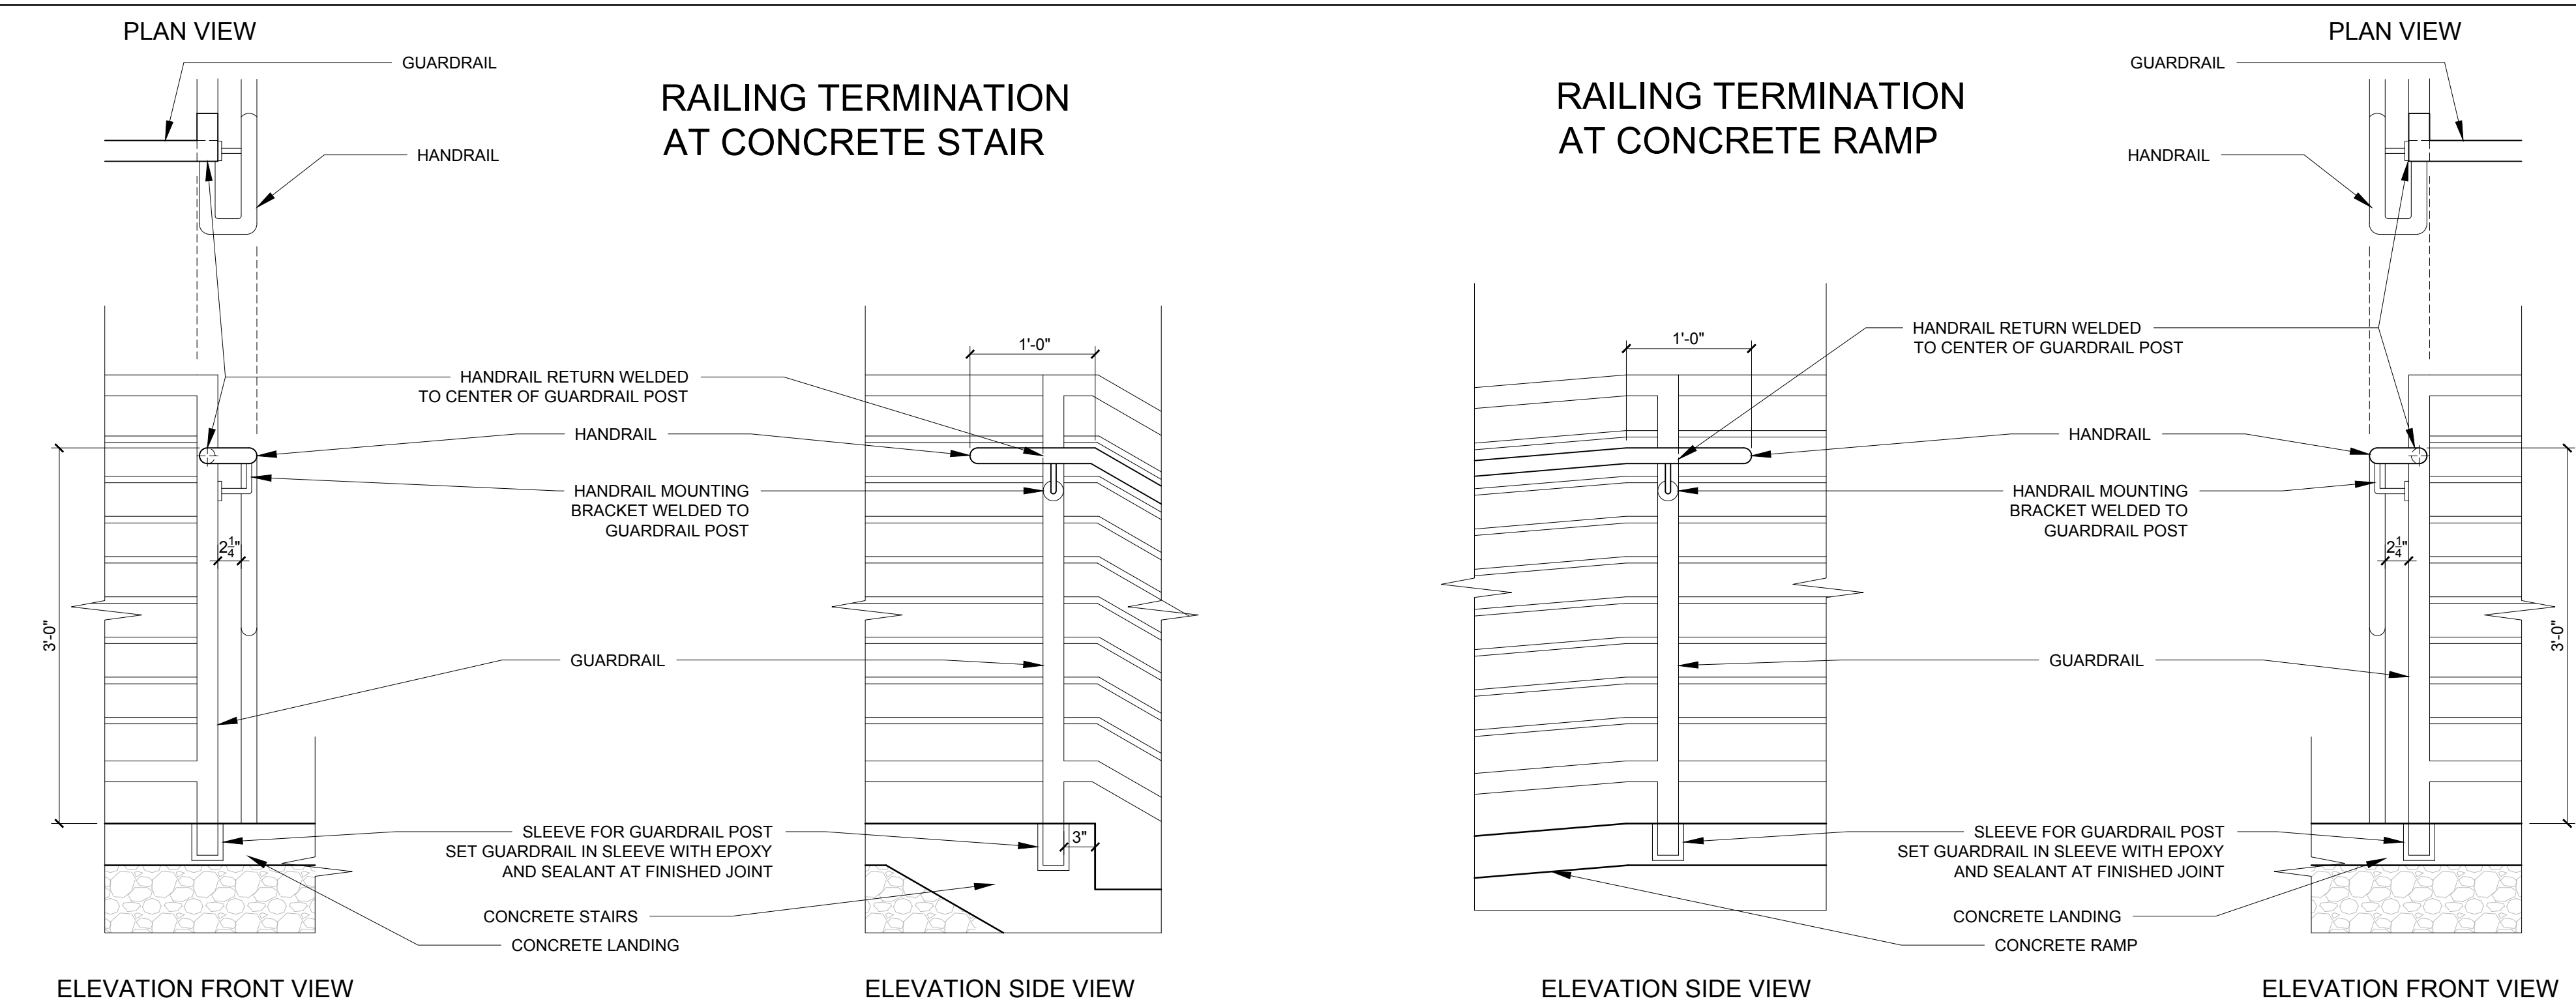


2 TYPE 2 - HANDRAIL CONNECTION
1" = 1'-0"

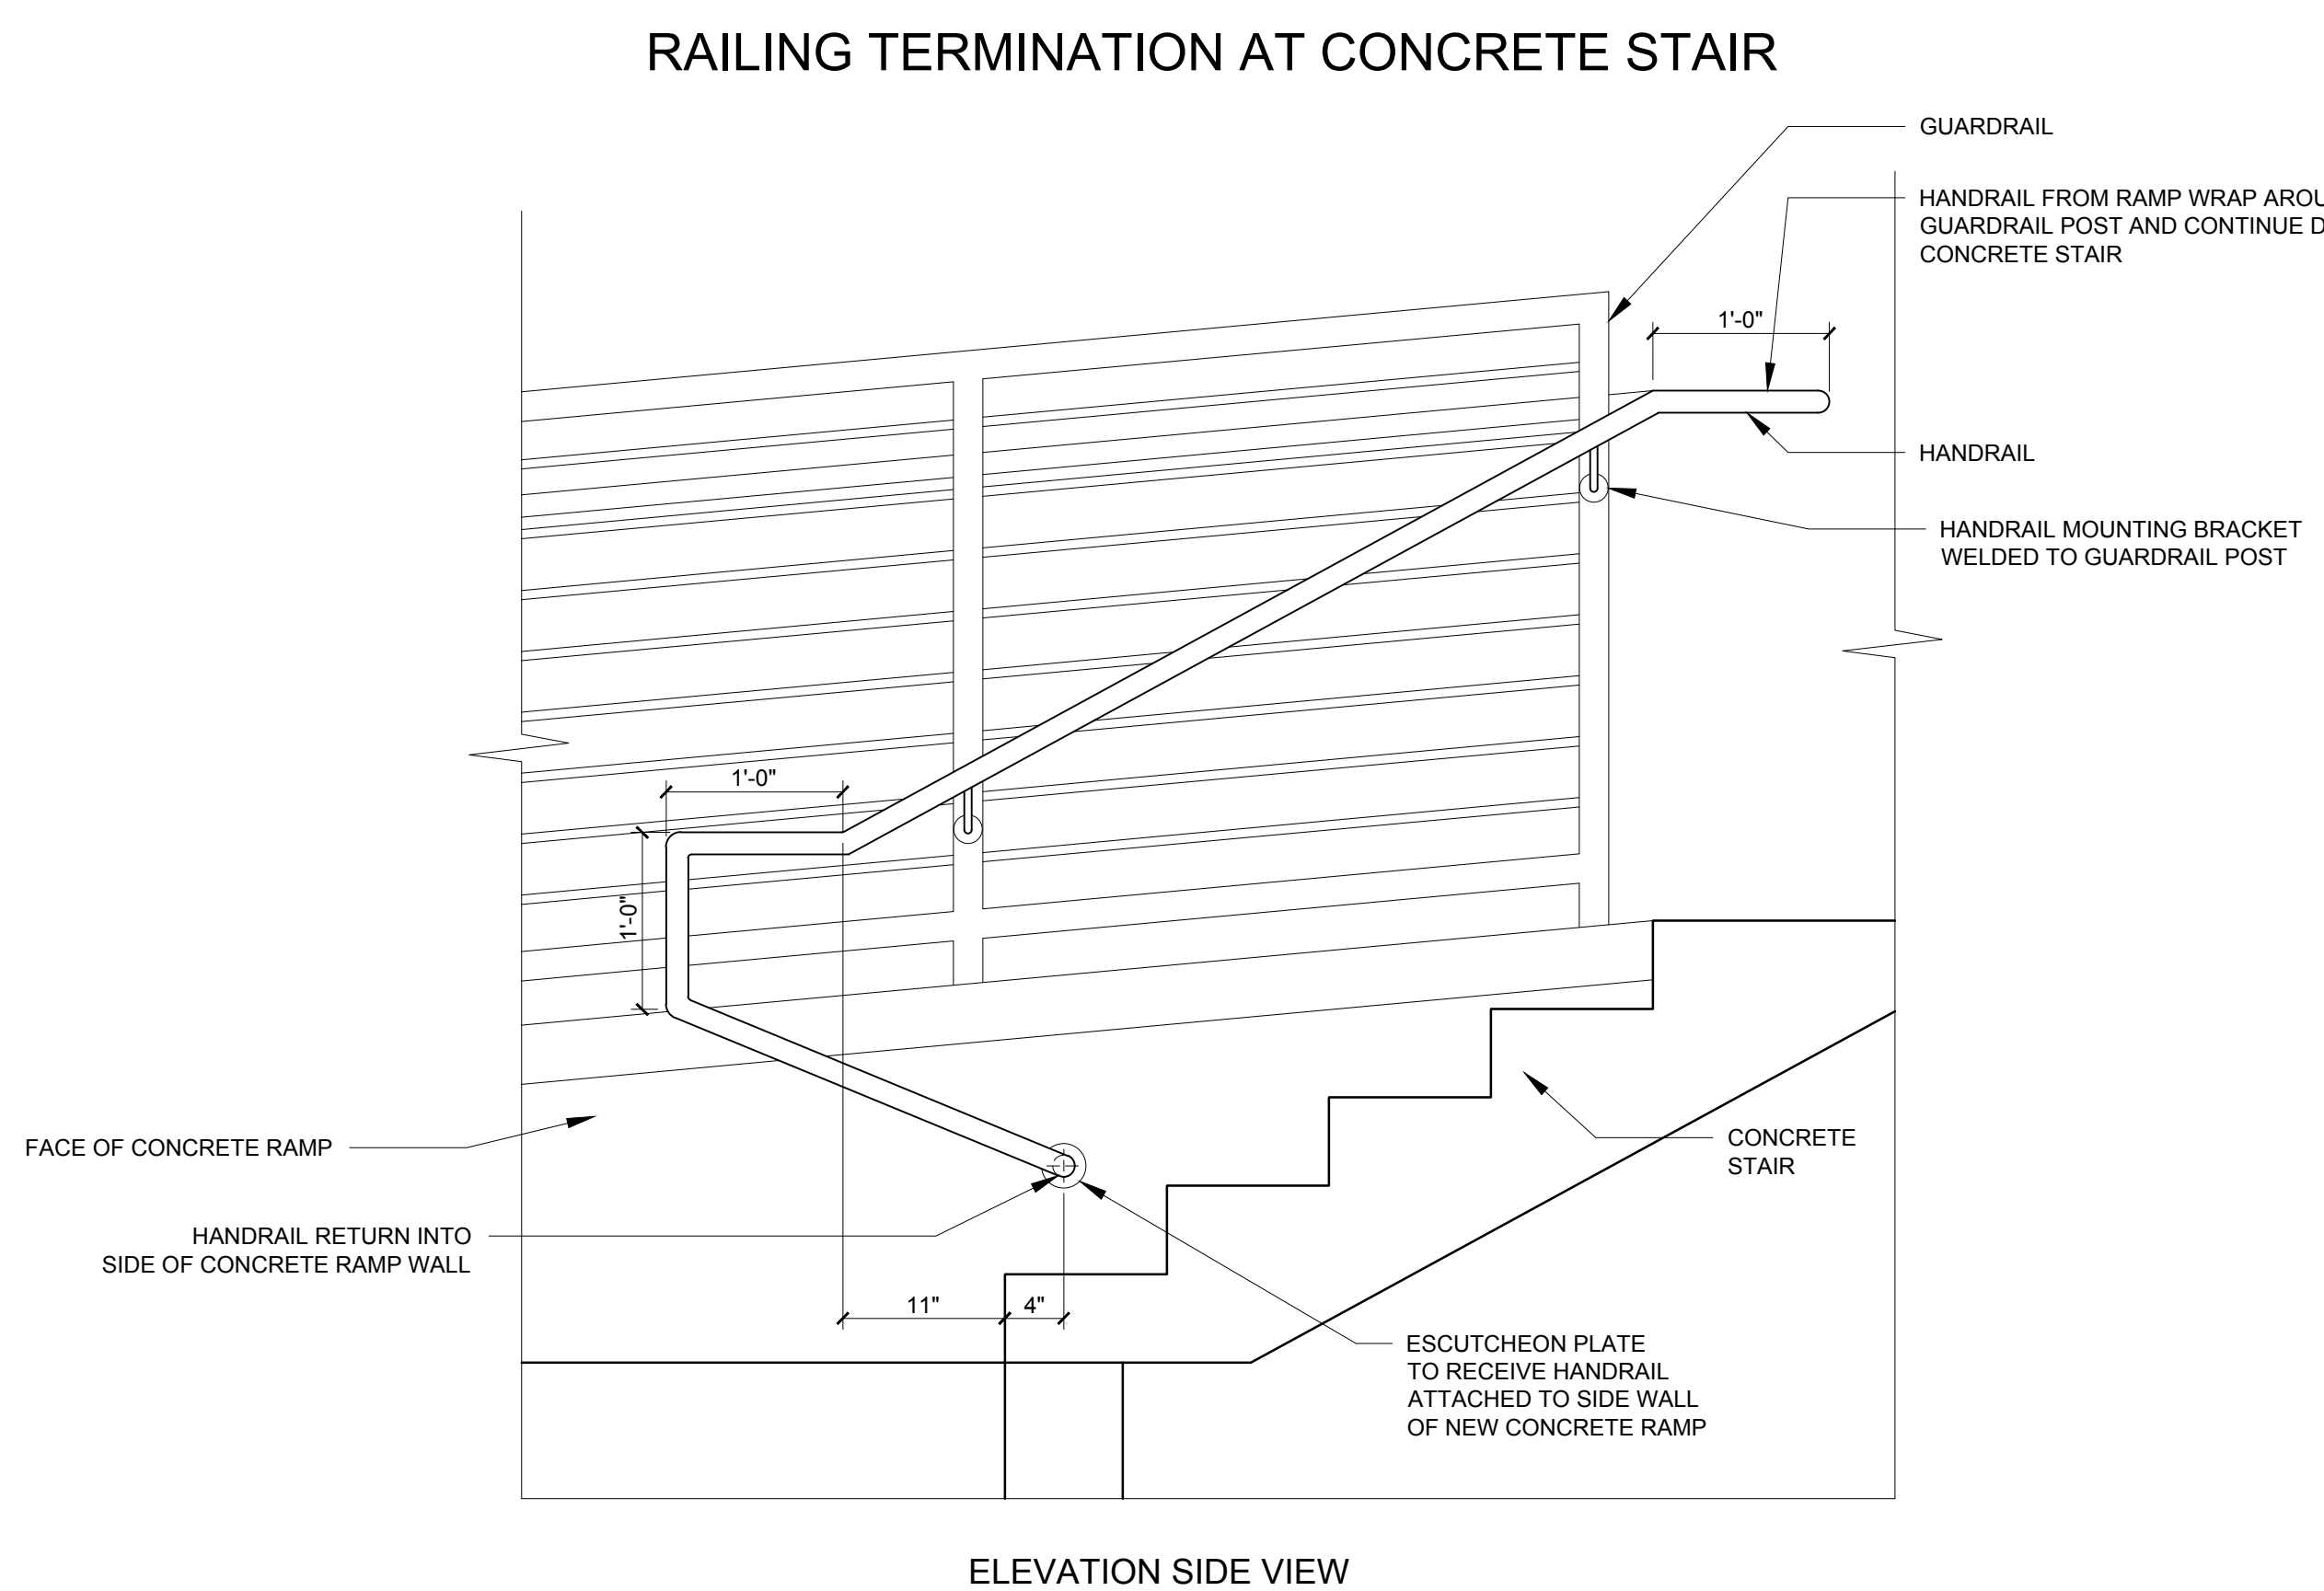

3 TYPE 3 - HANDRAIL CONNECTION
1" = 1'-0"

4 TYPE 4 - HANDRAIL CONNECTION
1" = 1'-0"

5 TYPE 5 - HANDRAIL CONNECTION
1" = 1'-0"

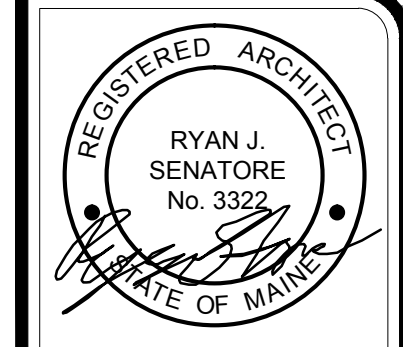

© 2014 RYAN SENATORE ARCHITECTURE

RENOVATIONS TO
170 ANDERSON STREET
PORTLAND, MAINE



RYAN SENATORE ARCHITECTURE
565 CONGRESS STREET
SUITE 204
PORTLAND, MAINE 04101
207-650-6414
senatorearchitecture.com

CONSULTANTS:
STRUCTURAL:
Structural Integrity
77 Oak Street
Portland, ME 04101
207-774-4614

REVISIONS:

DATE:	MAY 09, 2014
PROJECT No.:	1416
DRAWN BY:	RJS / RRT
CHECKED BY:	RJS
SCALE:	AS NOTED

SHEET TITLE:
DETAILS - HANDRAIL CONNECTIONS

A5-3