




1 west elevation
1/4" = 1'-0"

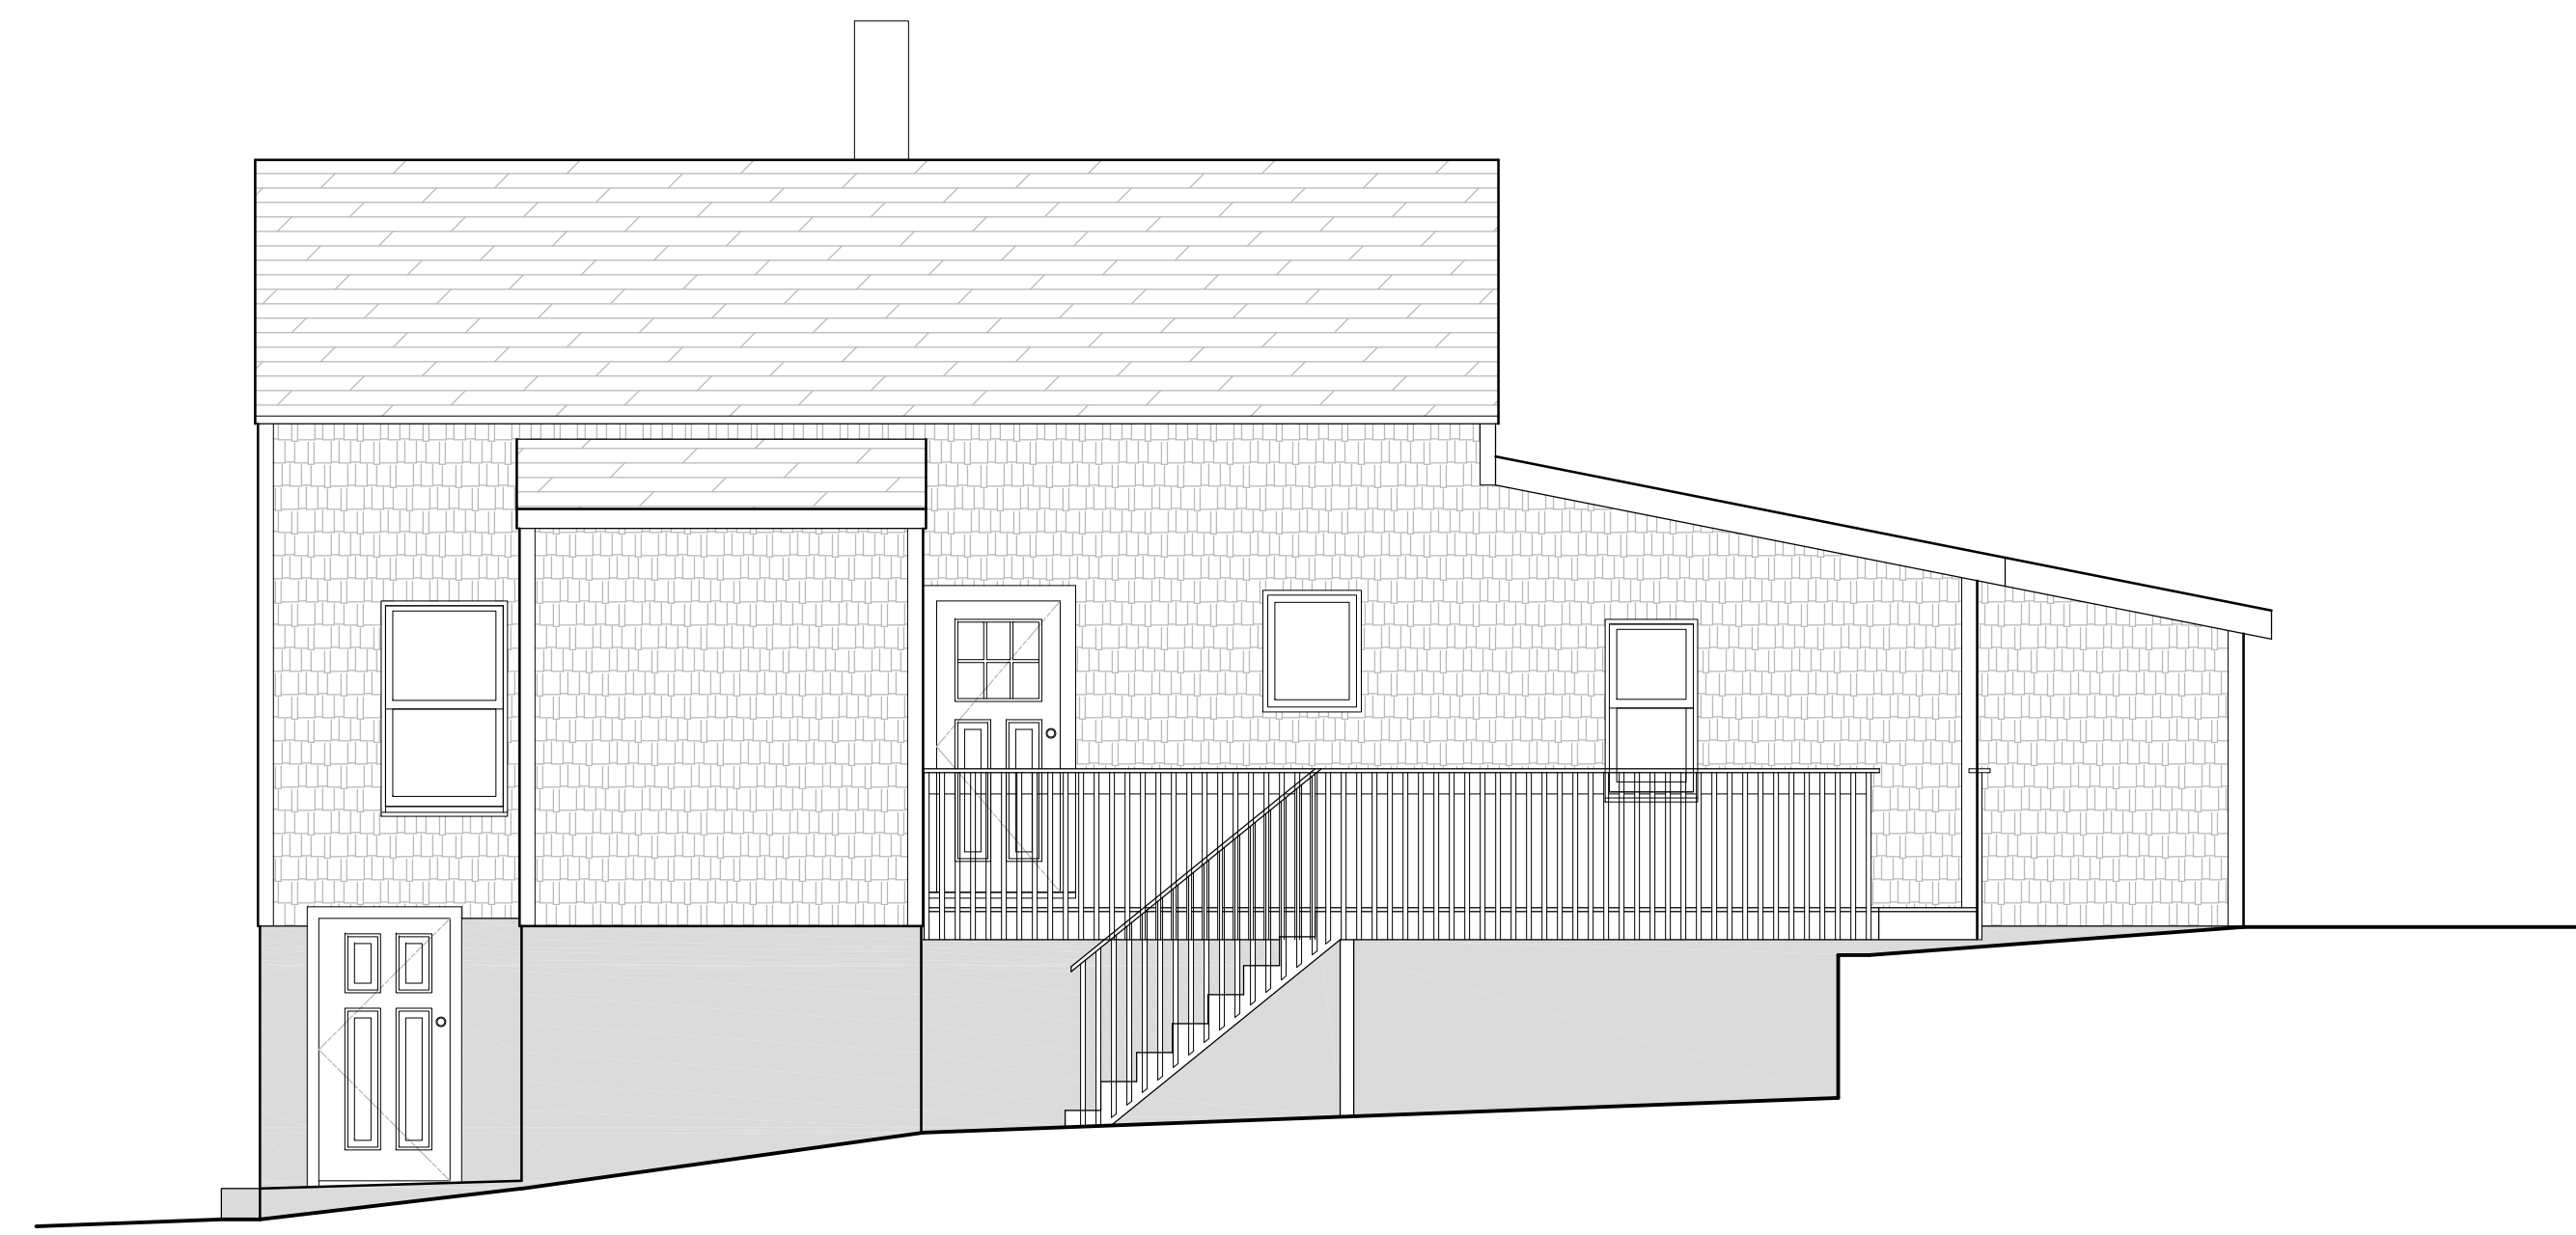

2 south elevation
1/4" = 1'-0"

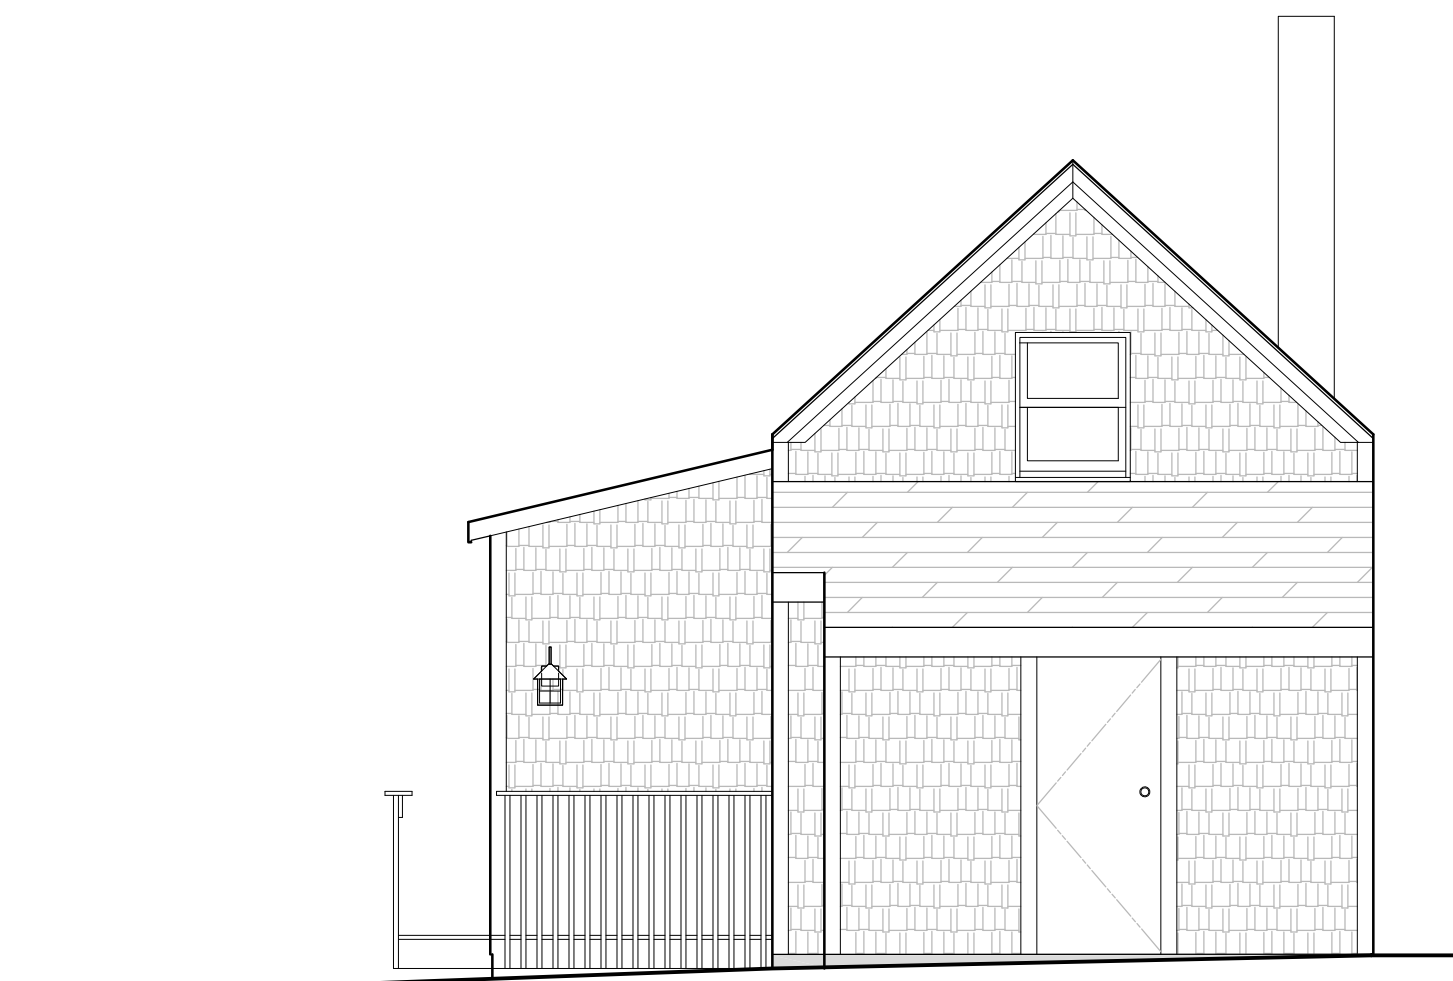

3 east elevation
1/4" = 1'-0"

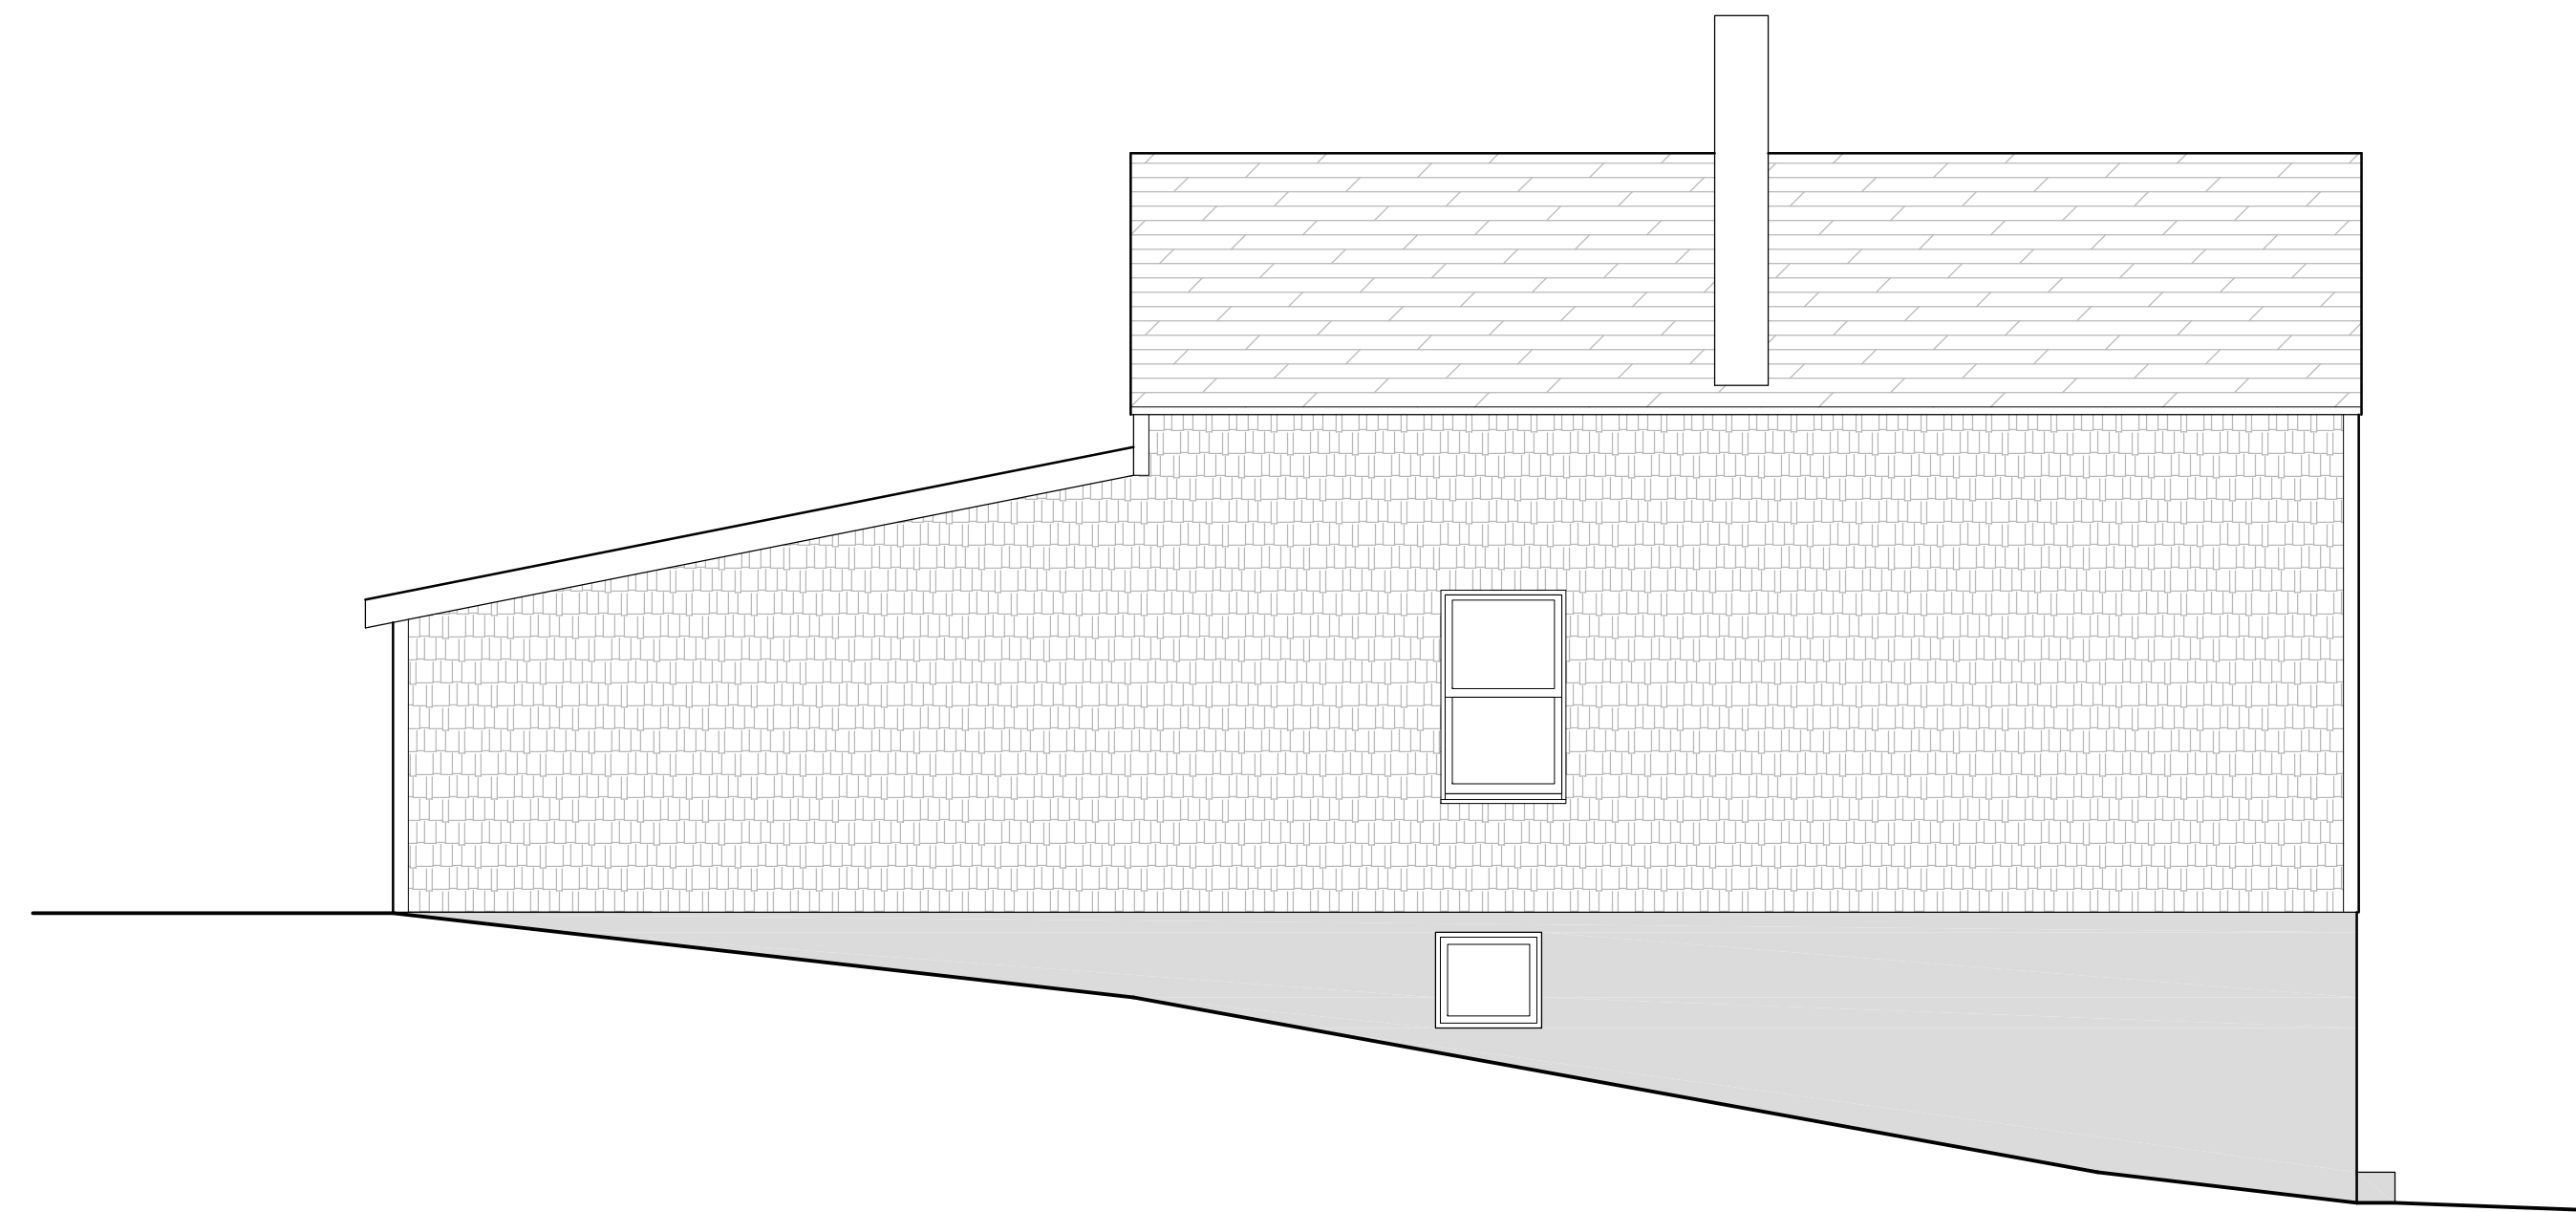

4 north elevation
1/4" = 1'-0"

