



1 basement floor plan
1/4" = 1'-0"

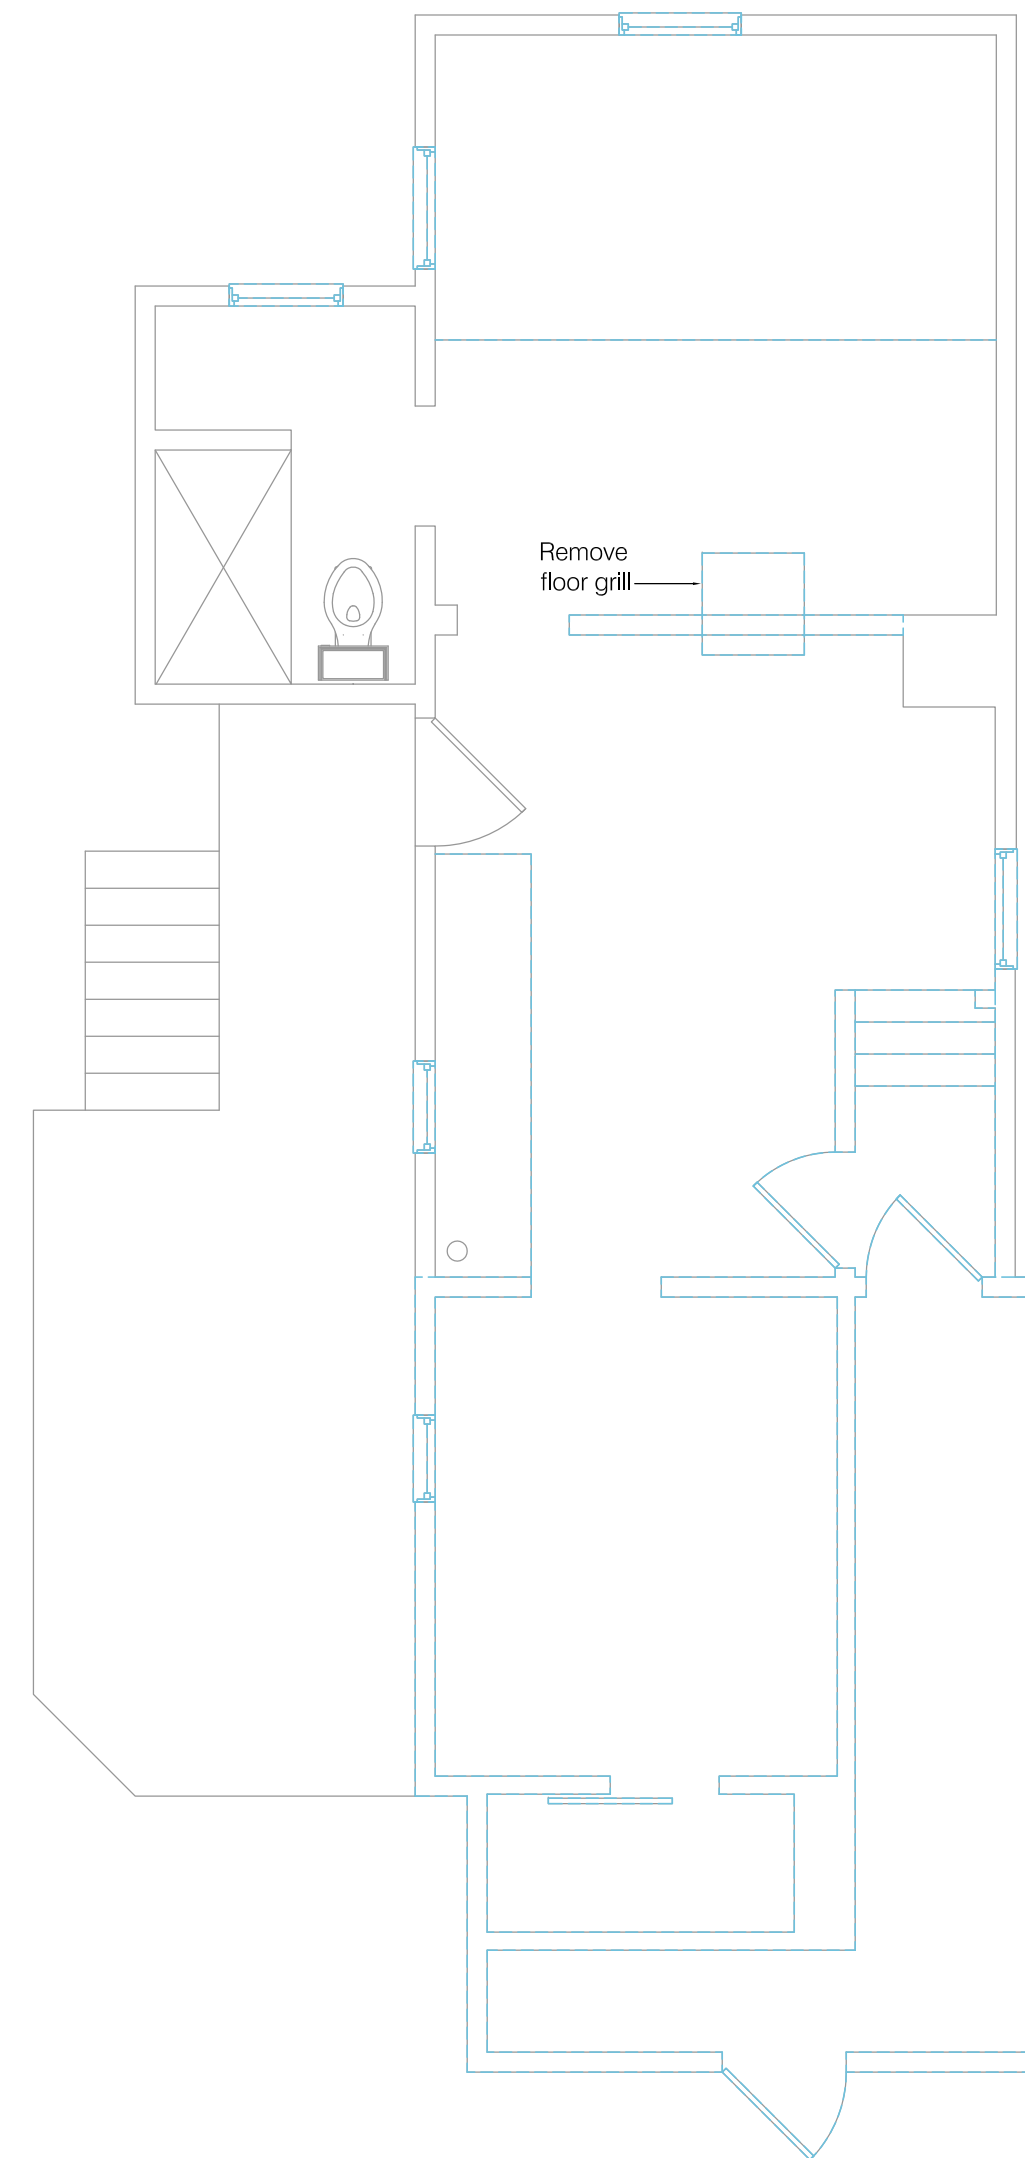

2 first floor plan
1/4" = 1'-0"

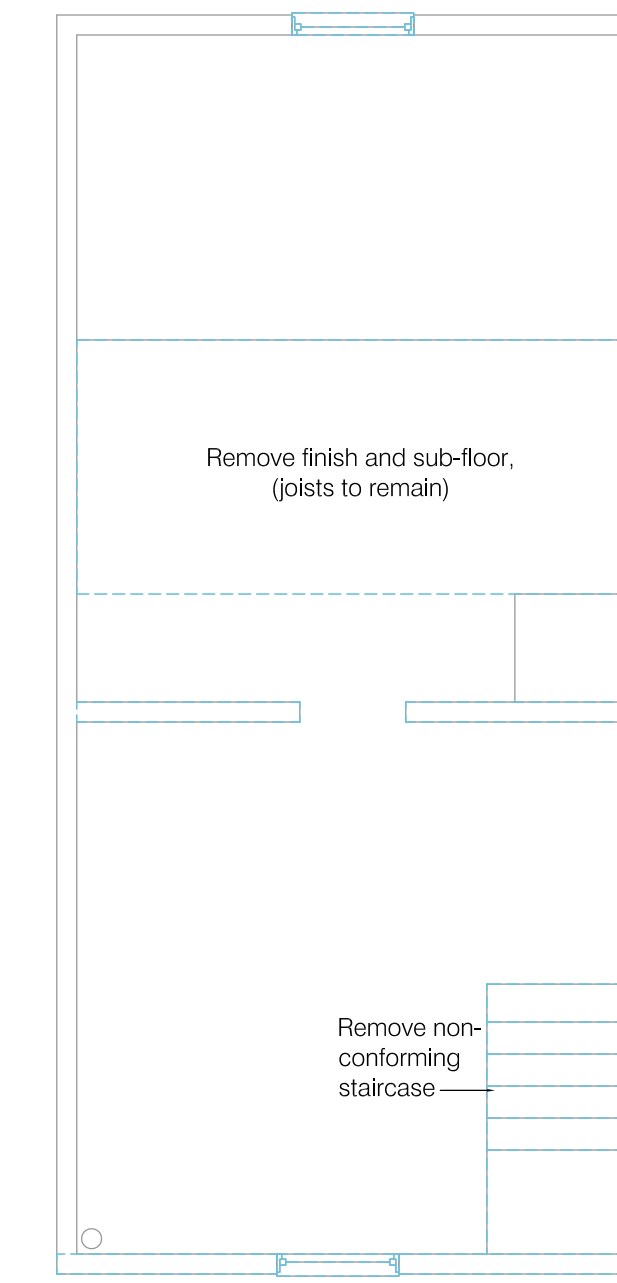

3 second floor plan
1/4" = 1'-0"

