



/Users/davidharmon/Documents/DHA Projects/180 Washington/180-73D.pln

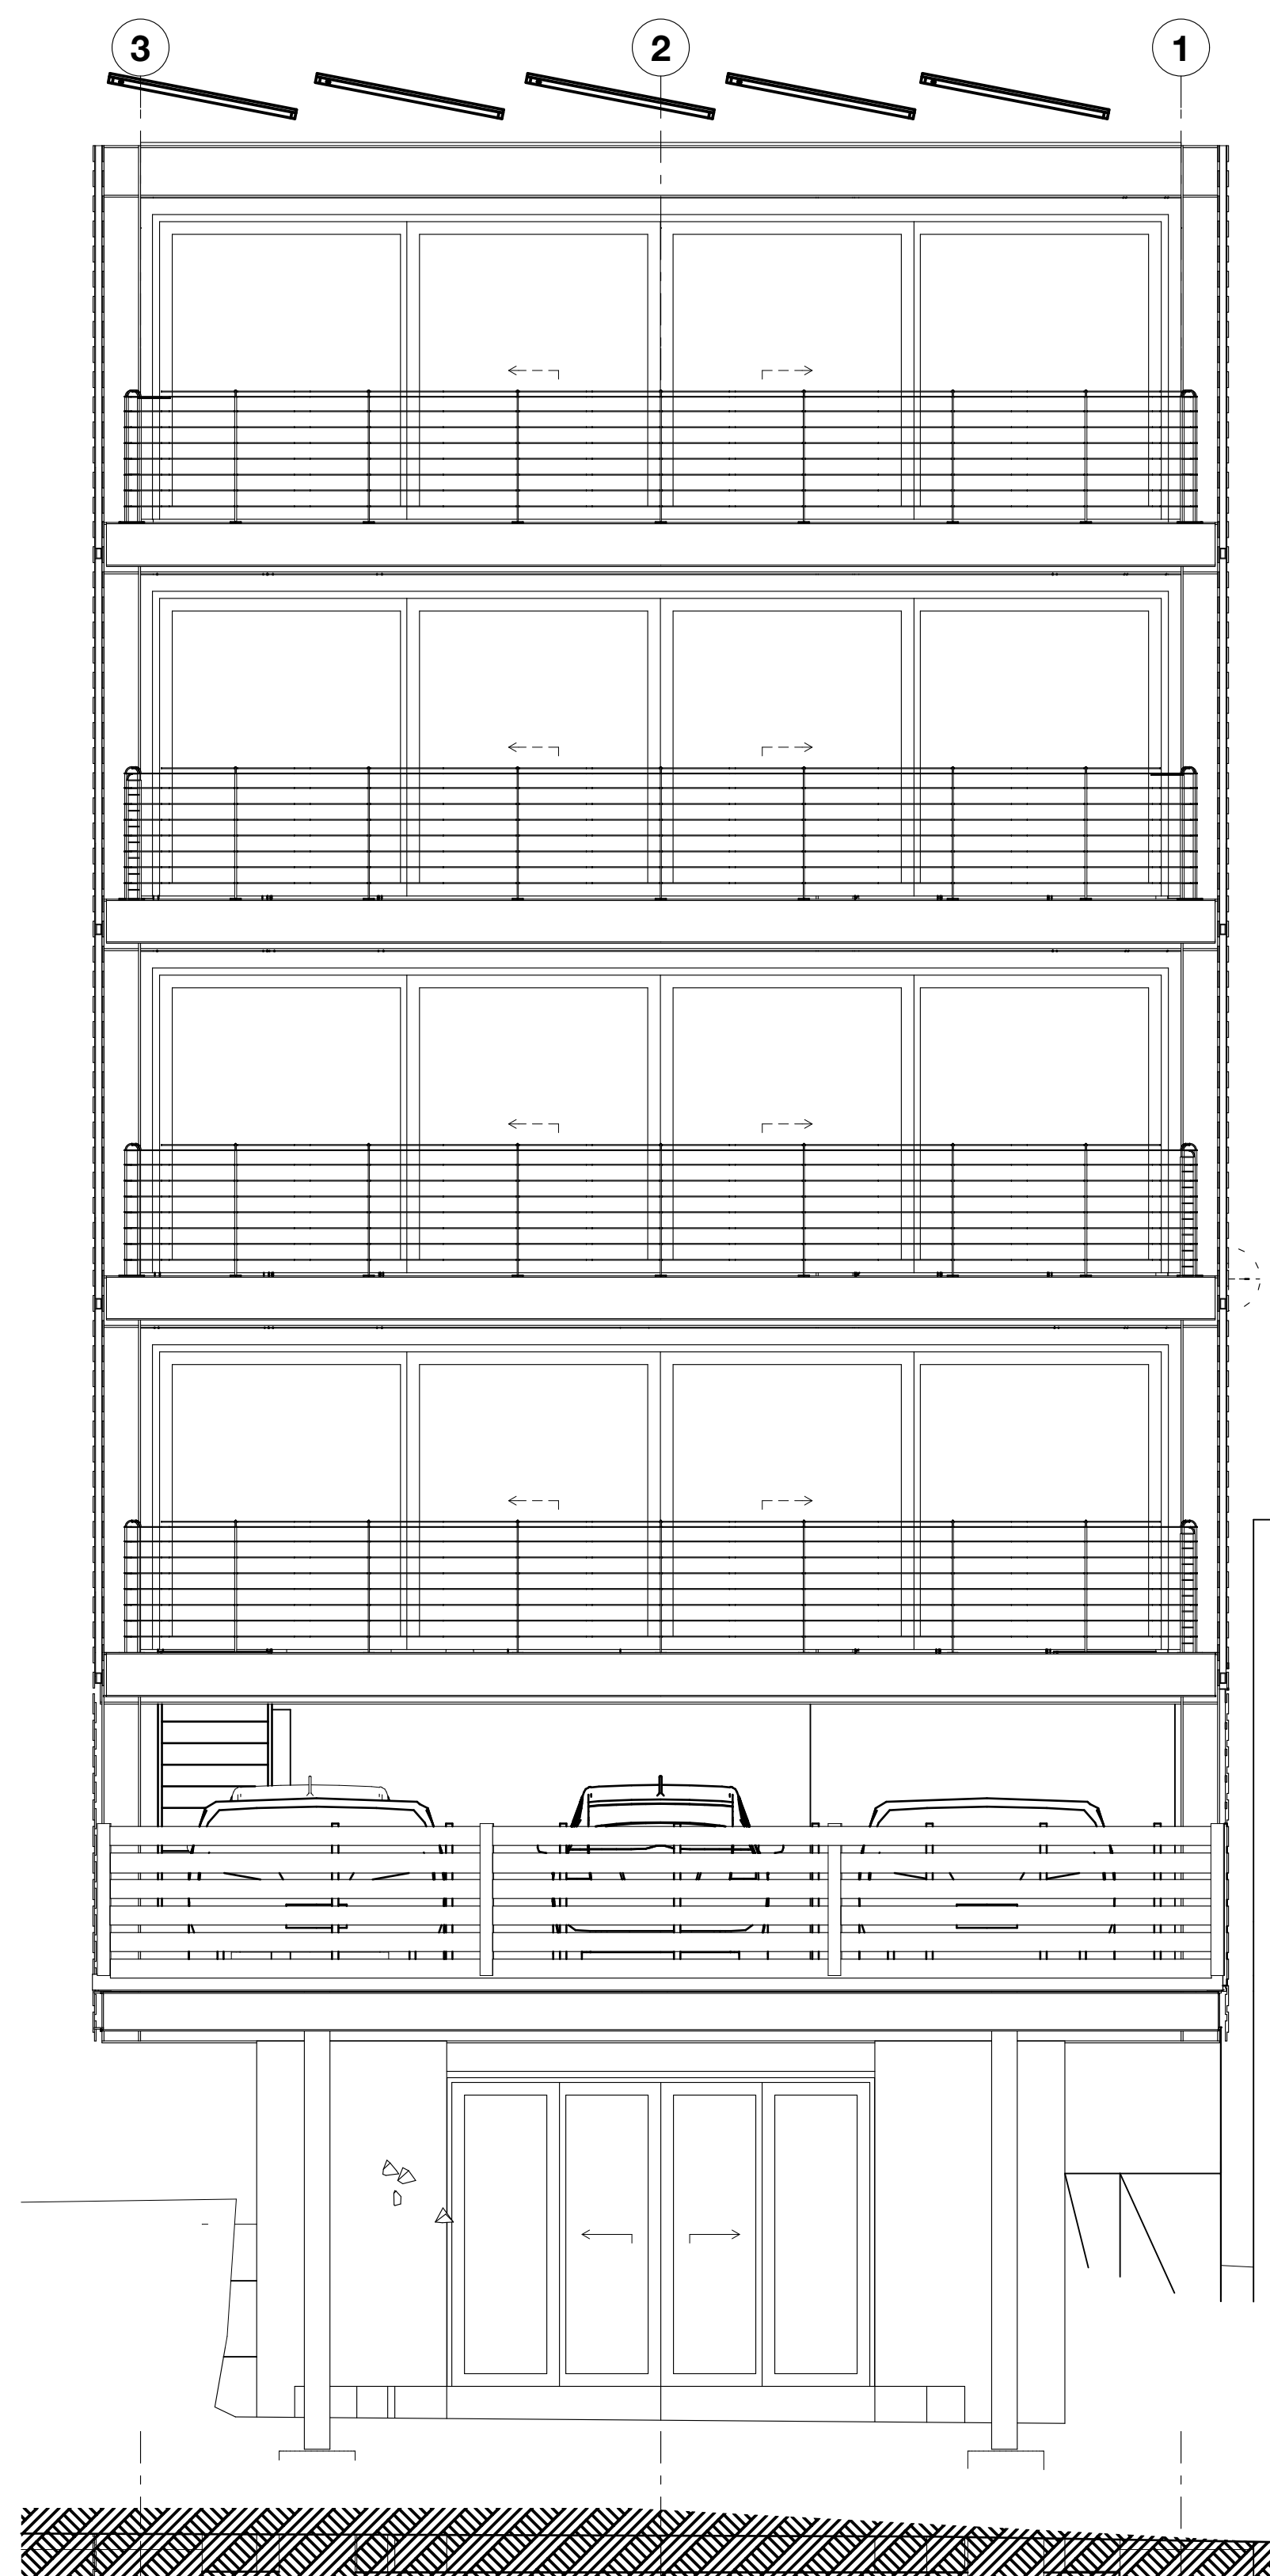

1 ELEVATION - WEST
SCALE: 1/4" = 1'-0"

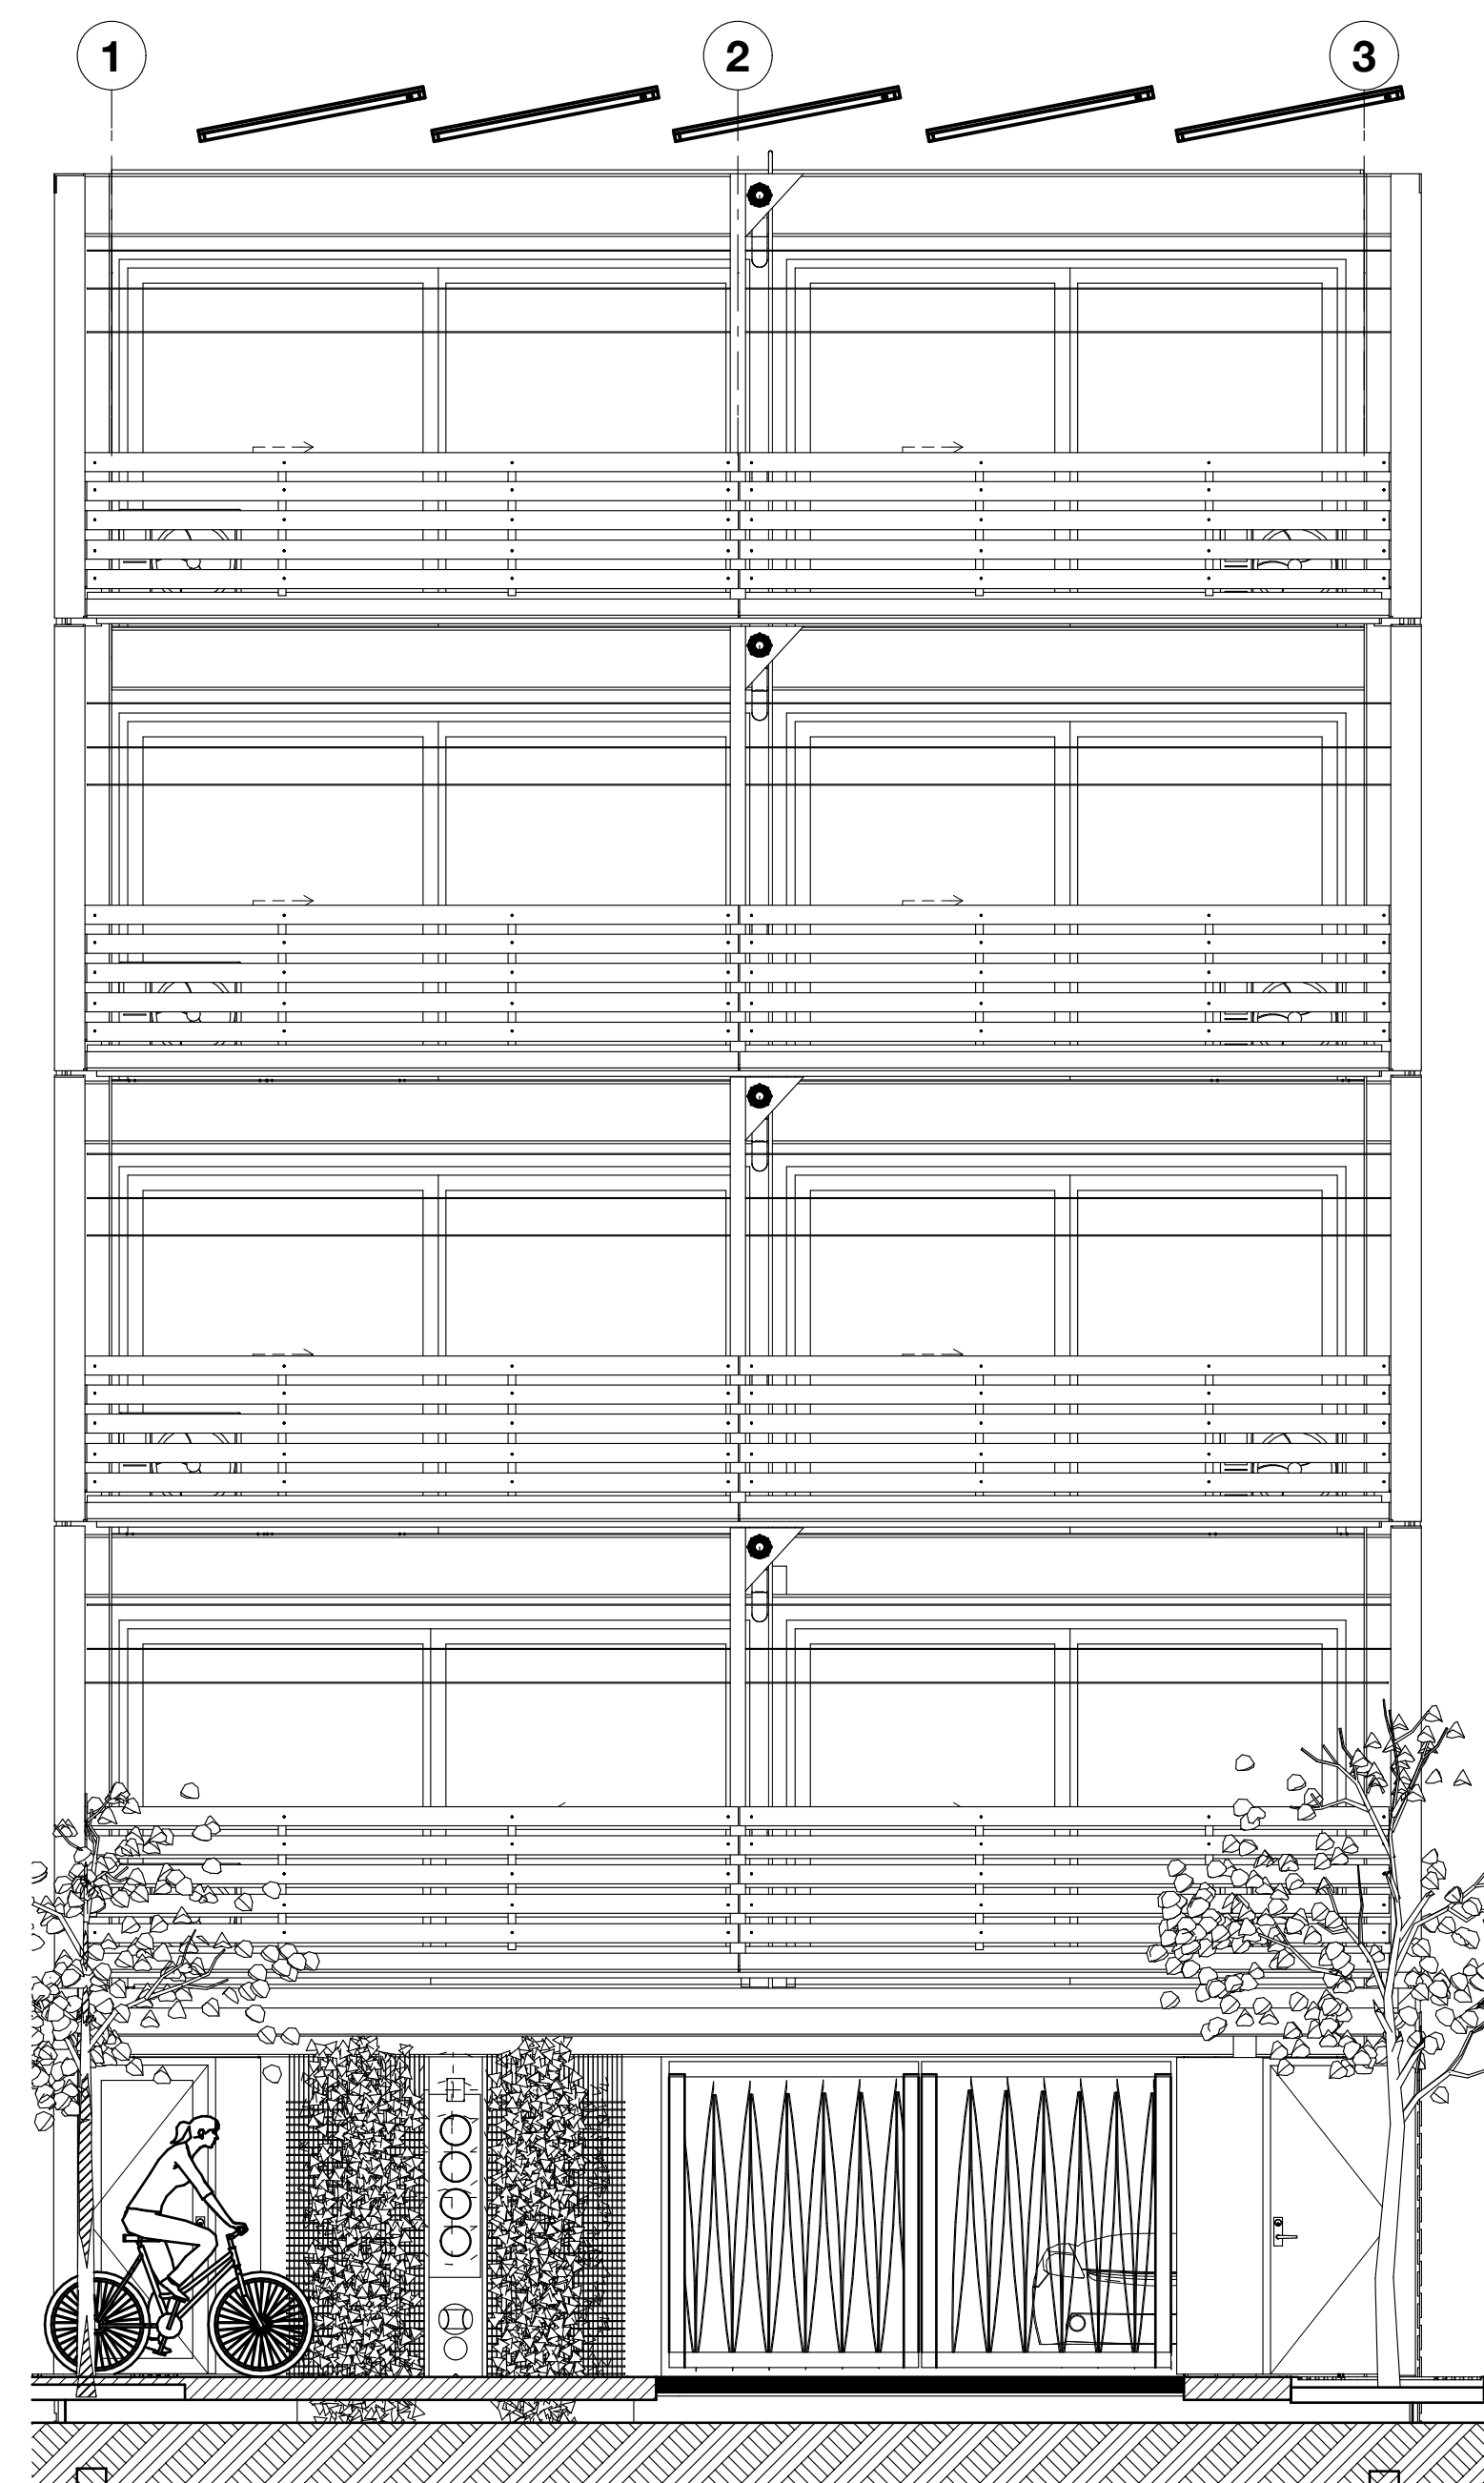

2 STREET ELEVATION - EAST
SCALE: 1/4" = 1'-0"

ARCHITECT:

DAVID HARMON
ARCHITECTURE
BOSTON PORTLAND
DHAPARTNERS.COM

T 617 512 6673

STRUCTURAL ENGINEER:

OWNER:

MMD
TEL. 617 512 6673

PROJECT LOC.:
180 WASHINGTON AVE.
PORTLAND, ME 04101

DATE: PROGRESS 8/8/16

DWG. TITLE:

FRONT/ REAR
ELEVATIONS

SHEET NO.

A-5