



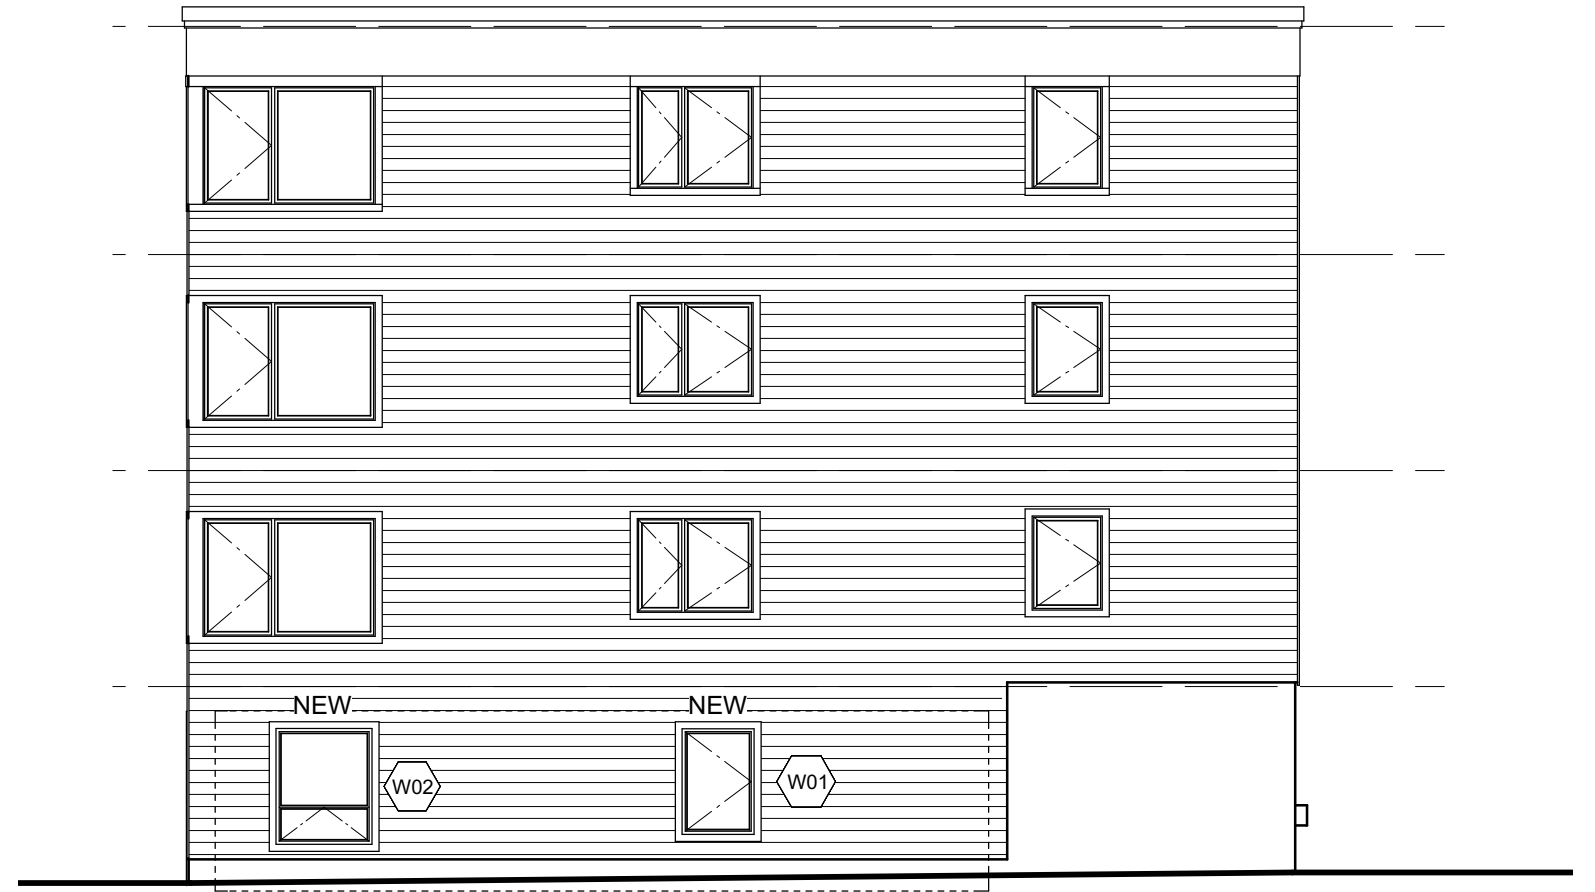

North Elevation



West Elevation

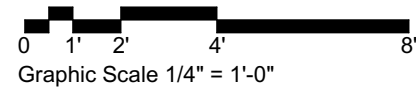

Kevin Moquin Architect
 Maine Licensed Architect
 Portland, ME
 www.km-a.me
 kevin@km-a.me | (207) 615-6421



58 Hammond
 Efficiency
 Portland, ME
 1/15/2016

Proposed Elevations

A.05