



(E) Partial 1st Floor Plan

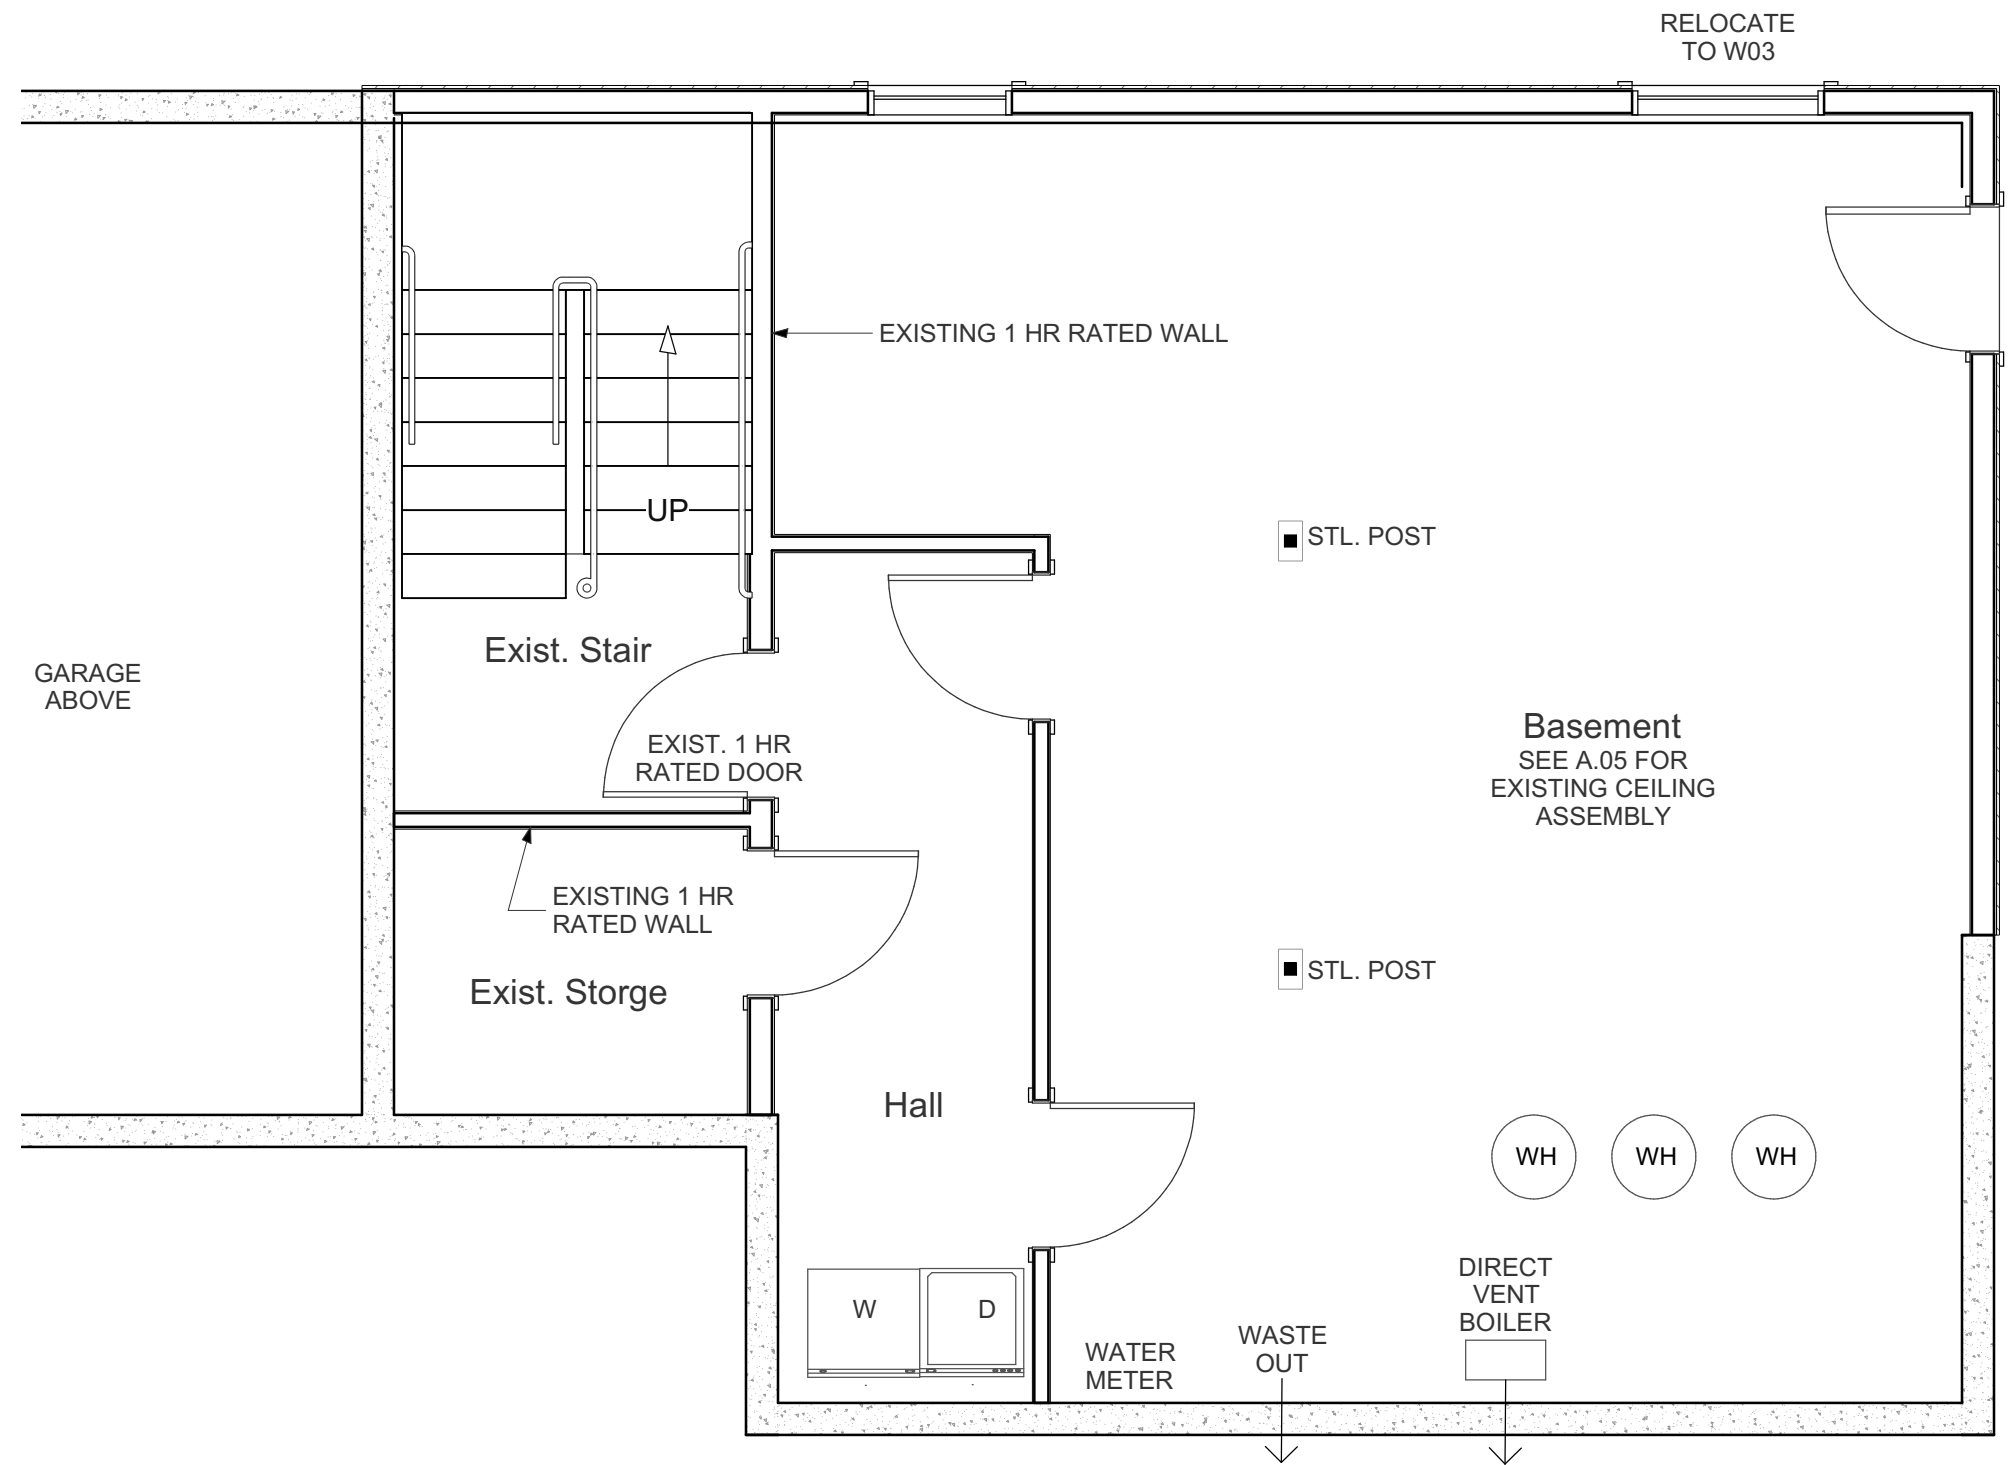

(E) Basement Plan

SHEET INDEX	
LABEL	TITLE
A.01	EXISTING FLOOR PLANS
A.02	PROPOSED FLOOR PLAN
A.03	LIFE SAFETY PLAN
A.04	EXISTING ELEVATIONS
A.05	PROPOSED ELEVATIONS
A.06	SCHEDULE & DETAILS
E.01	ELECTRICAL PLAN

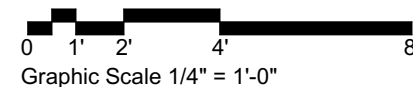

Kevin Moquin Architect  
 Maine Licensed Architect  
 1 Union St. #203  
 Portland, ME 04101  
 www.km-a.me  
 kevin@km-a.me | (207) 615-6421



58 Hammond  
 Efficiency  
 Portland, ME  
 9/20/2016

Existing Floor Plans

**A.01**