

Project owner
 JTE
 INVESTMENTS
 16 SLED RUN RD.
 N. YARMOUTH ME

General Contractor
 GREEN LEAF
 CONSTRUCTION
 320 Penny Road
 New Gloucester, ME

MOBILE FITNESS
 PERSONAL TRAINING CENTER
 50 COVE STREET






Drawings
 BENJAMIN
 WENTLING
 207.632.1827



13 MAY 2013

CEILING
 PLAN

A3.0

NOTES

- | KEY | Description |
|---|---|
|  | HVAC System to Remain
VENTS TO Reach Each office
AS NEEDED |
|  | Sprinklers - To Remain
Wet System to meet
NFPA 13 EXISTING
No Further Information
Available From Location Owner |
|  | Flourescent Lighting to
Remain Except where noted. |
|  | Bath Fan in Bathroom
Add Fan in Shower Room |
|  | Lighting Layout on
Electrical Plan |

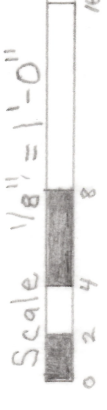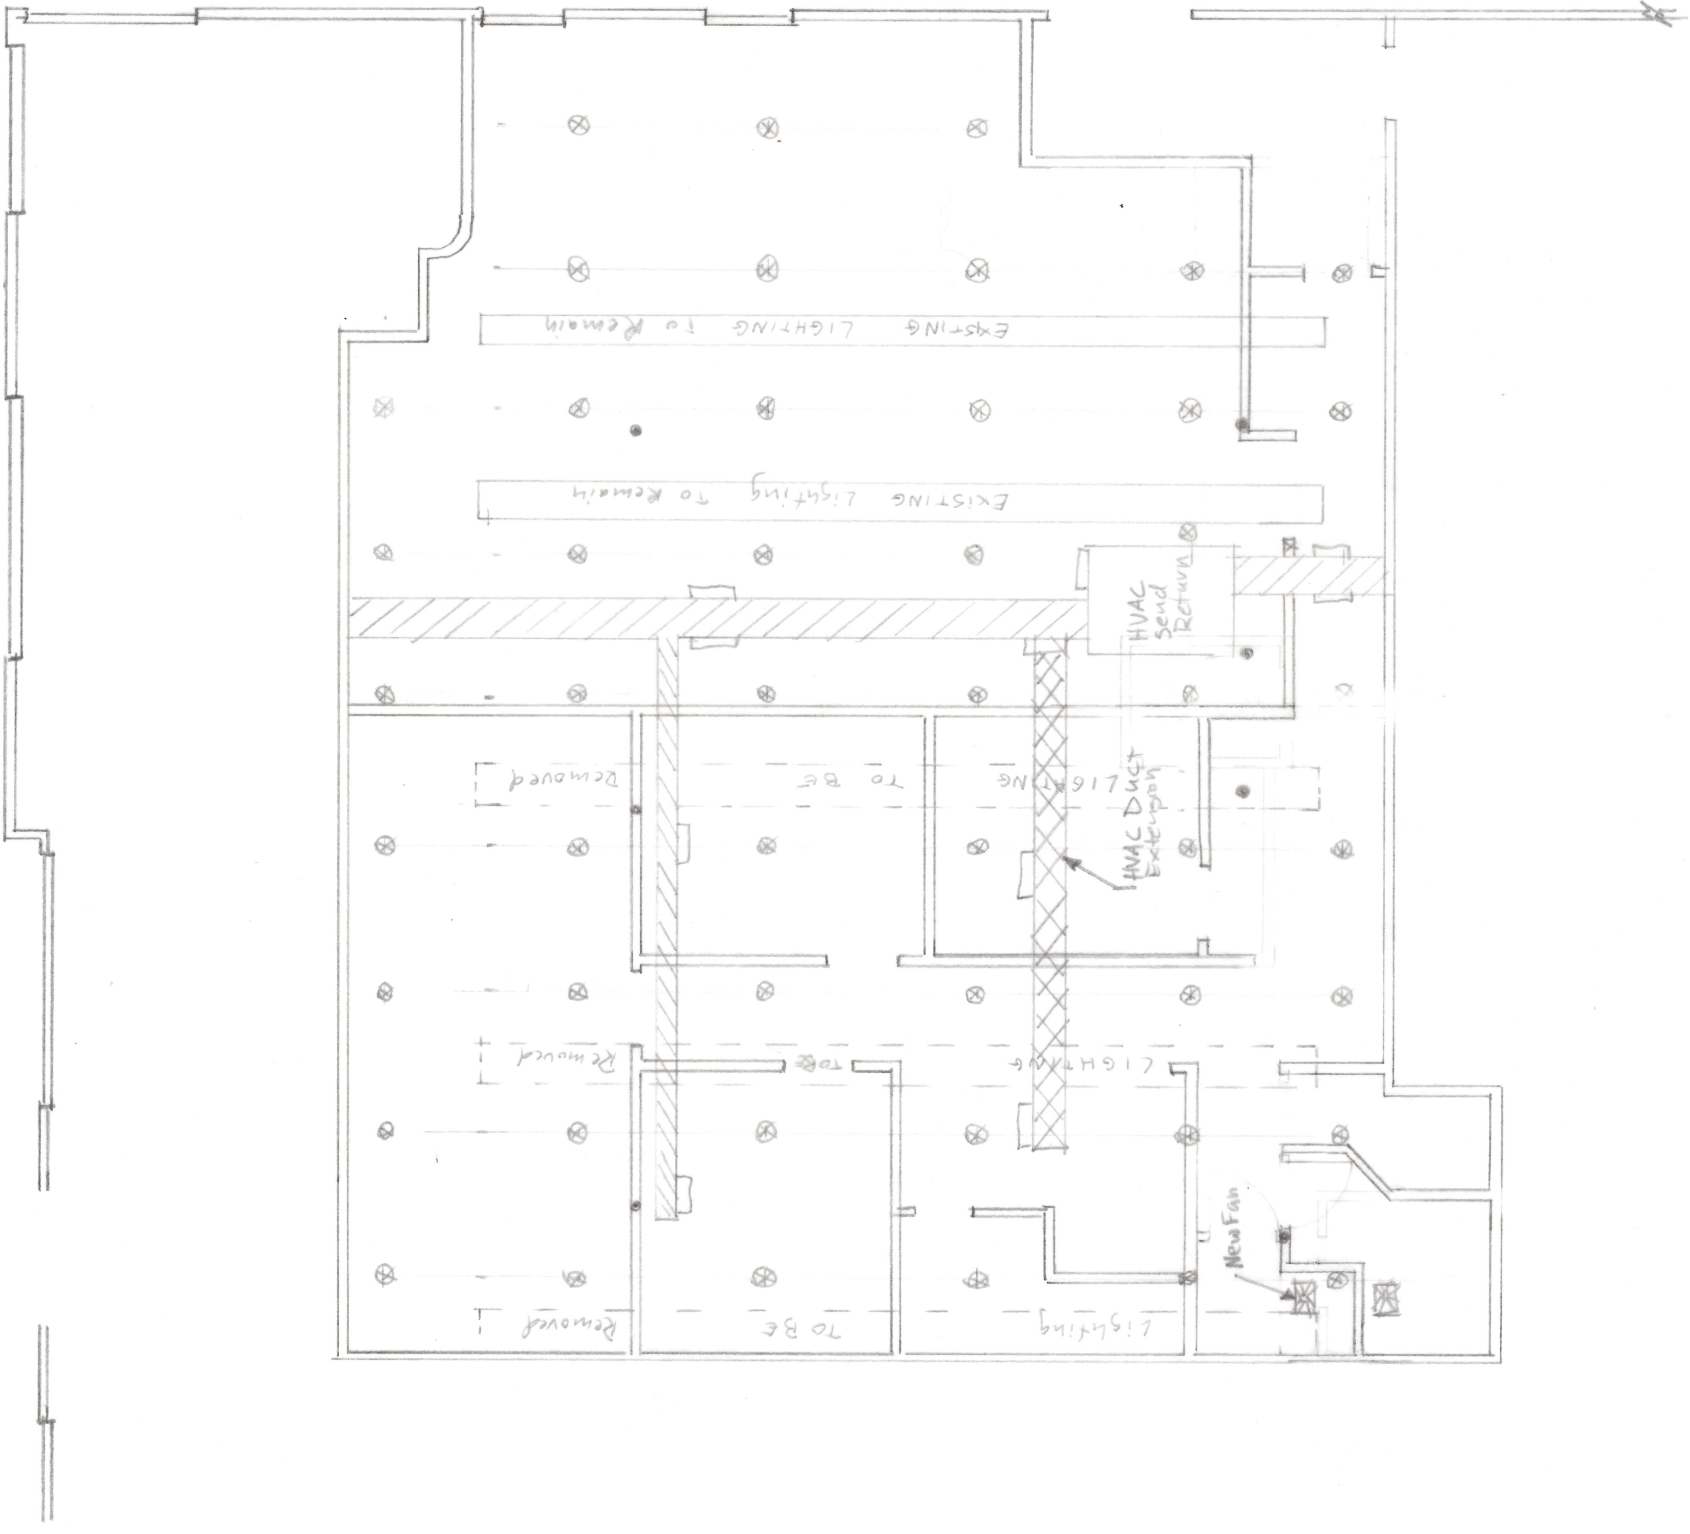

1 CEILING PLAN