


⊕	Receptacle
⊕/P	GFCI Protected
⊕/S	Seance Light
⊕/F	Fan Light
⊕/B	Bath Fan
Ph	Phone
INT	Internet
Si	Switch
⊕/C	Ceiling Light
EXIT ADA	Combo Exit/Em. Lights

ELECTRICAL KEY

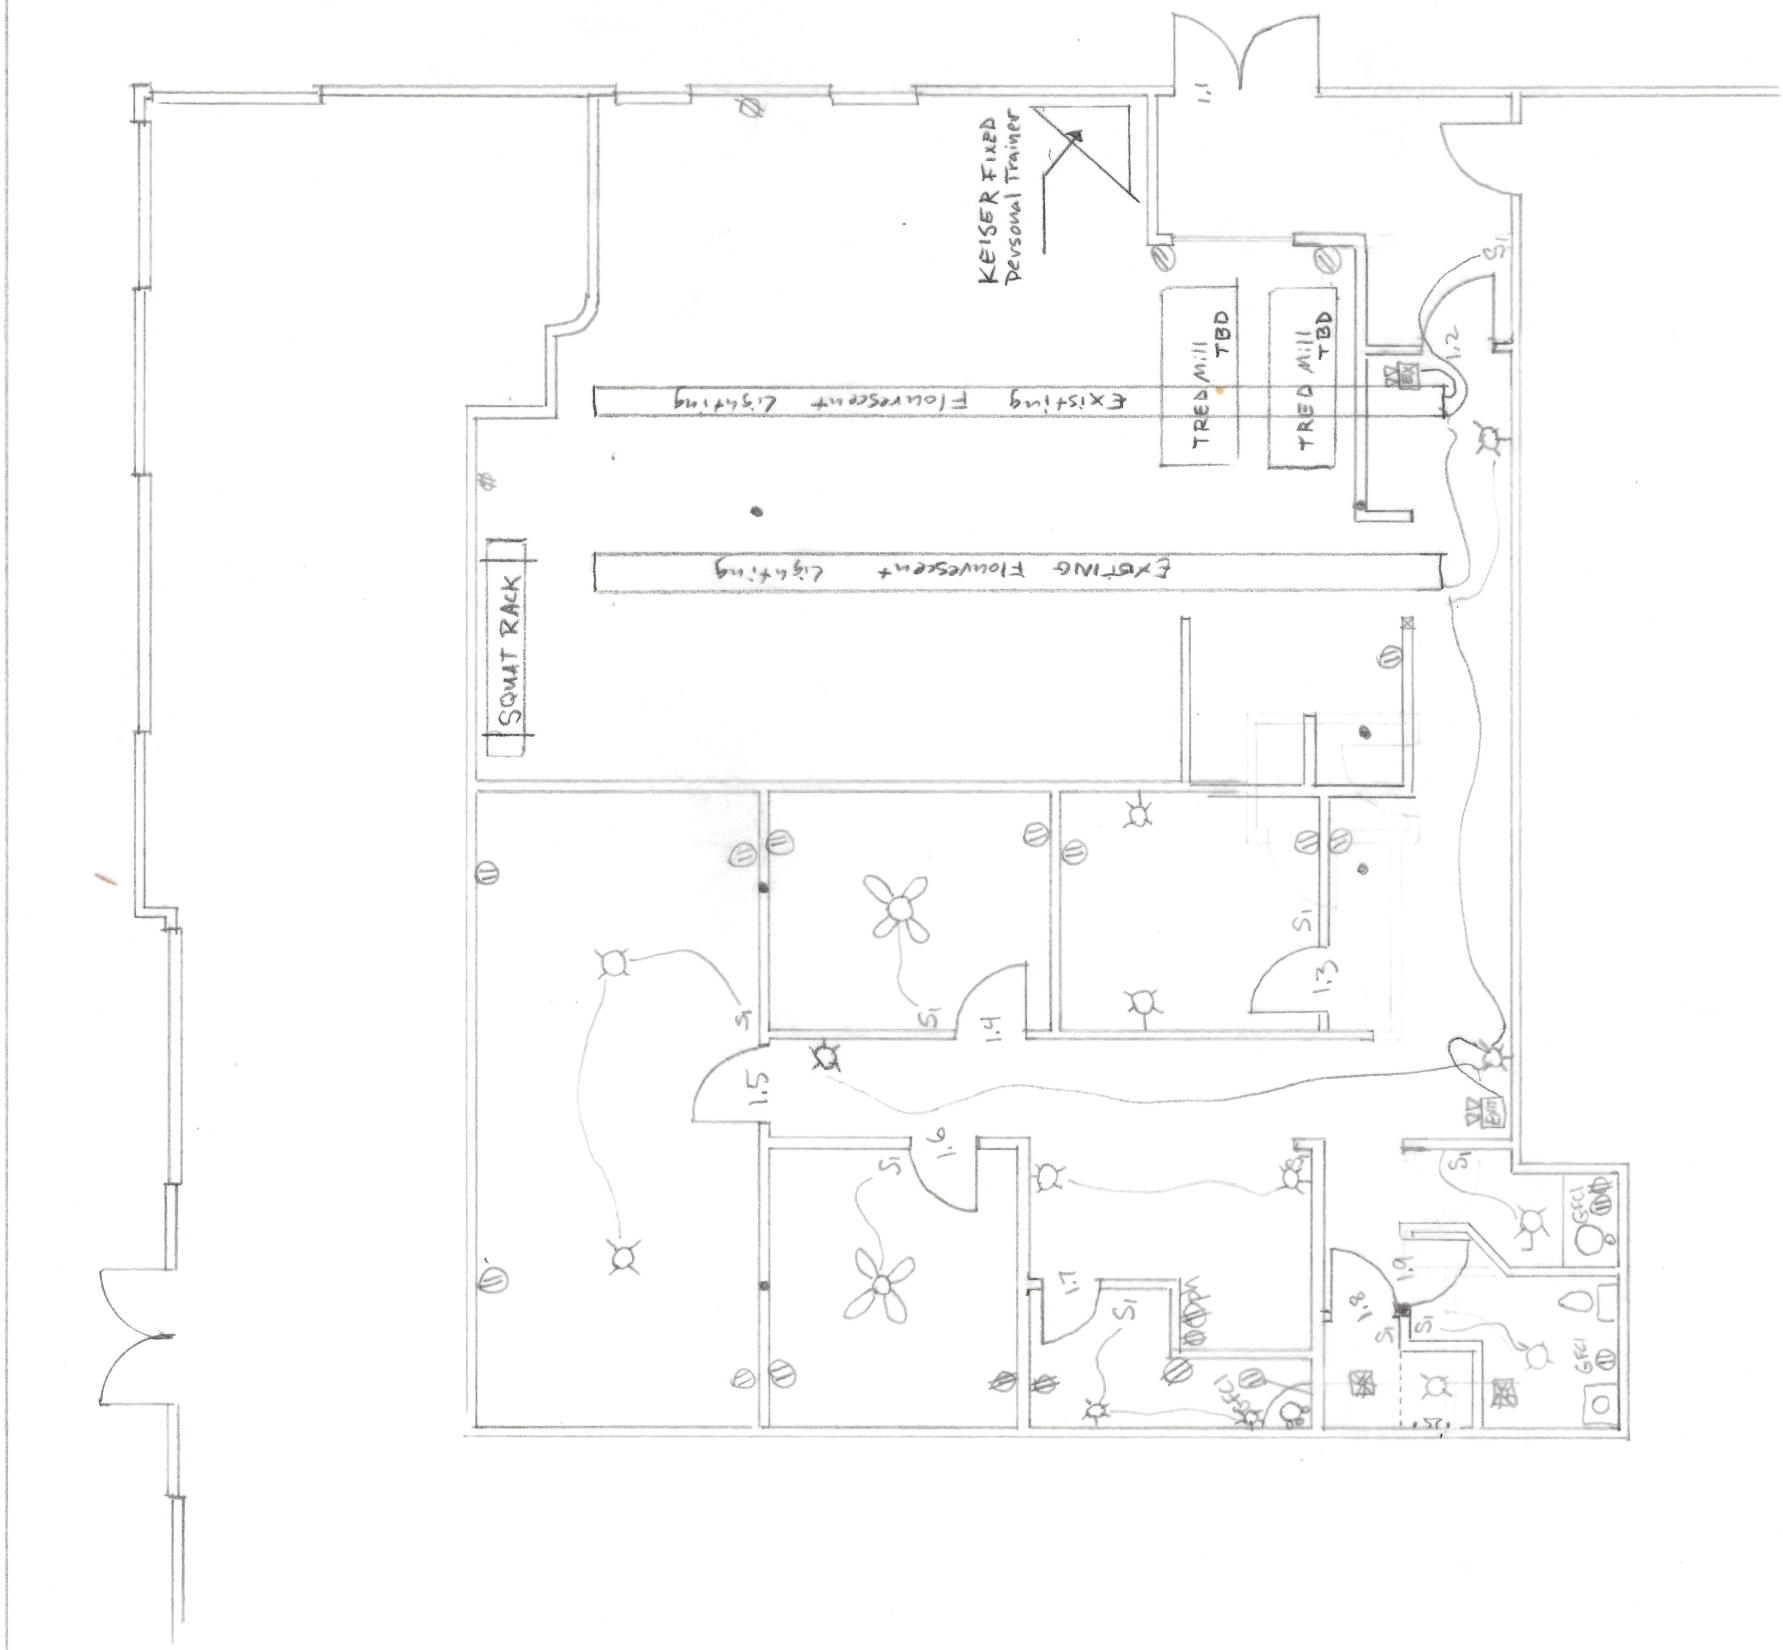

DOOR SCHEDULE			
No.	Size	Construction	Glazing
1.1	72 68 x 13 1/4	Existing	Alu. glass
1.2	3068 x 13 1/4	Birch	1/2
1.3	3068 x 13 1/4	Birch	-
1.4	3068 x 13 1/4	Birch	-
1.5	3068 x 13 1/4	REUSE ENTRY	1/2
1.6	3068 x 13 1/4	Birch	-
1.7	2668 x 13 1/4	Birch	-
1.8	3068 x 13 1/4	Birch	-
1.9	3068 x 13 1/4	Birch	-

DOOR Notes:

Doors to be New Except Front Entry Doors 1.1 1.2.  
 Door Frames to be single Rabbit  
 Door hardware Lever Style ADA Compliant

PROJECT OWNER  
 JTE INVESTMENTS  
 16 SLED RUN RD  
 N YARMOUTH, ME

General Contractor  
 GREEN LEAF CONSTRUCTION  
 320 Penney Road  
 New Gloucester ME

MOBILE FITNESS  
 PERSONAL TRAINING CENTER  
 50 COVE STREET

Drawings  
 BENJAMIN WENTLING  
 207 632 1827

13 MAY 2013

ELECTRICAL PLAN

A5.0

ELECTRICAL PLAN