


PROJECT OWNER JTE INVESTMENTS 16 SLED RUN RD. N YARMOUTH, ME	MOBILE FITNESS PERSONAL TRAINING CENTER 50 COVE STREET	BENJAMIN WENTZING 267 632 1827	9 MAY 2013	KEY PLAN	A0.3
General Contractor GREEN LEAF CONSTRUCTION 326 Penney Road New Gloucester ME					

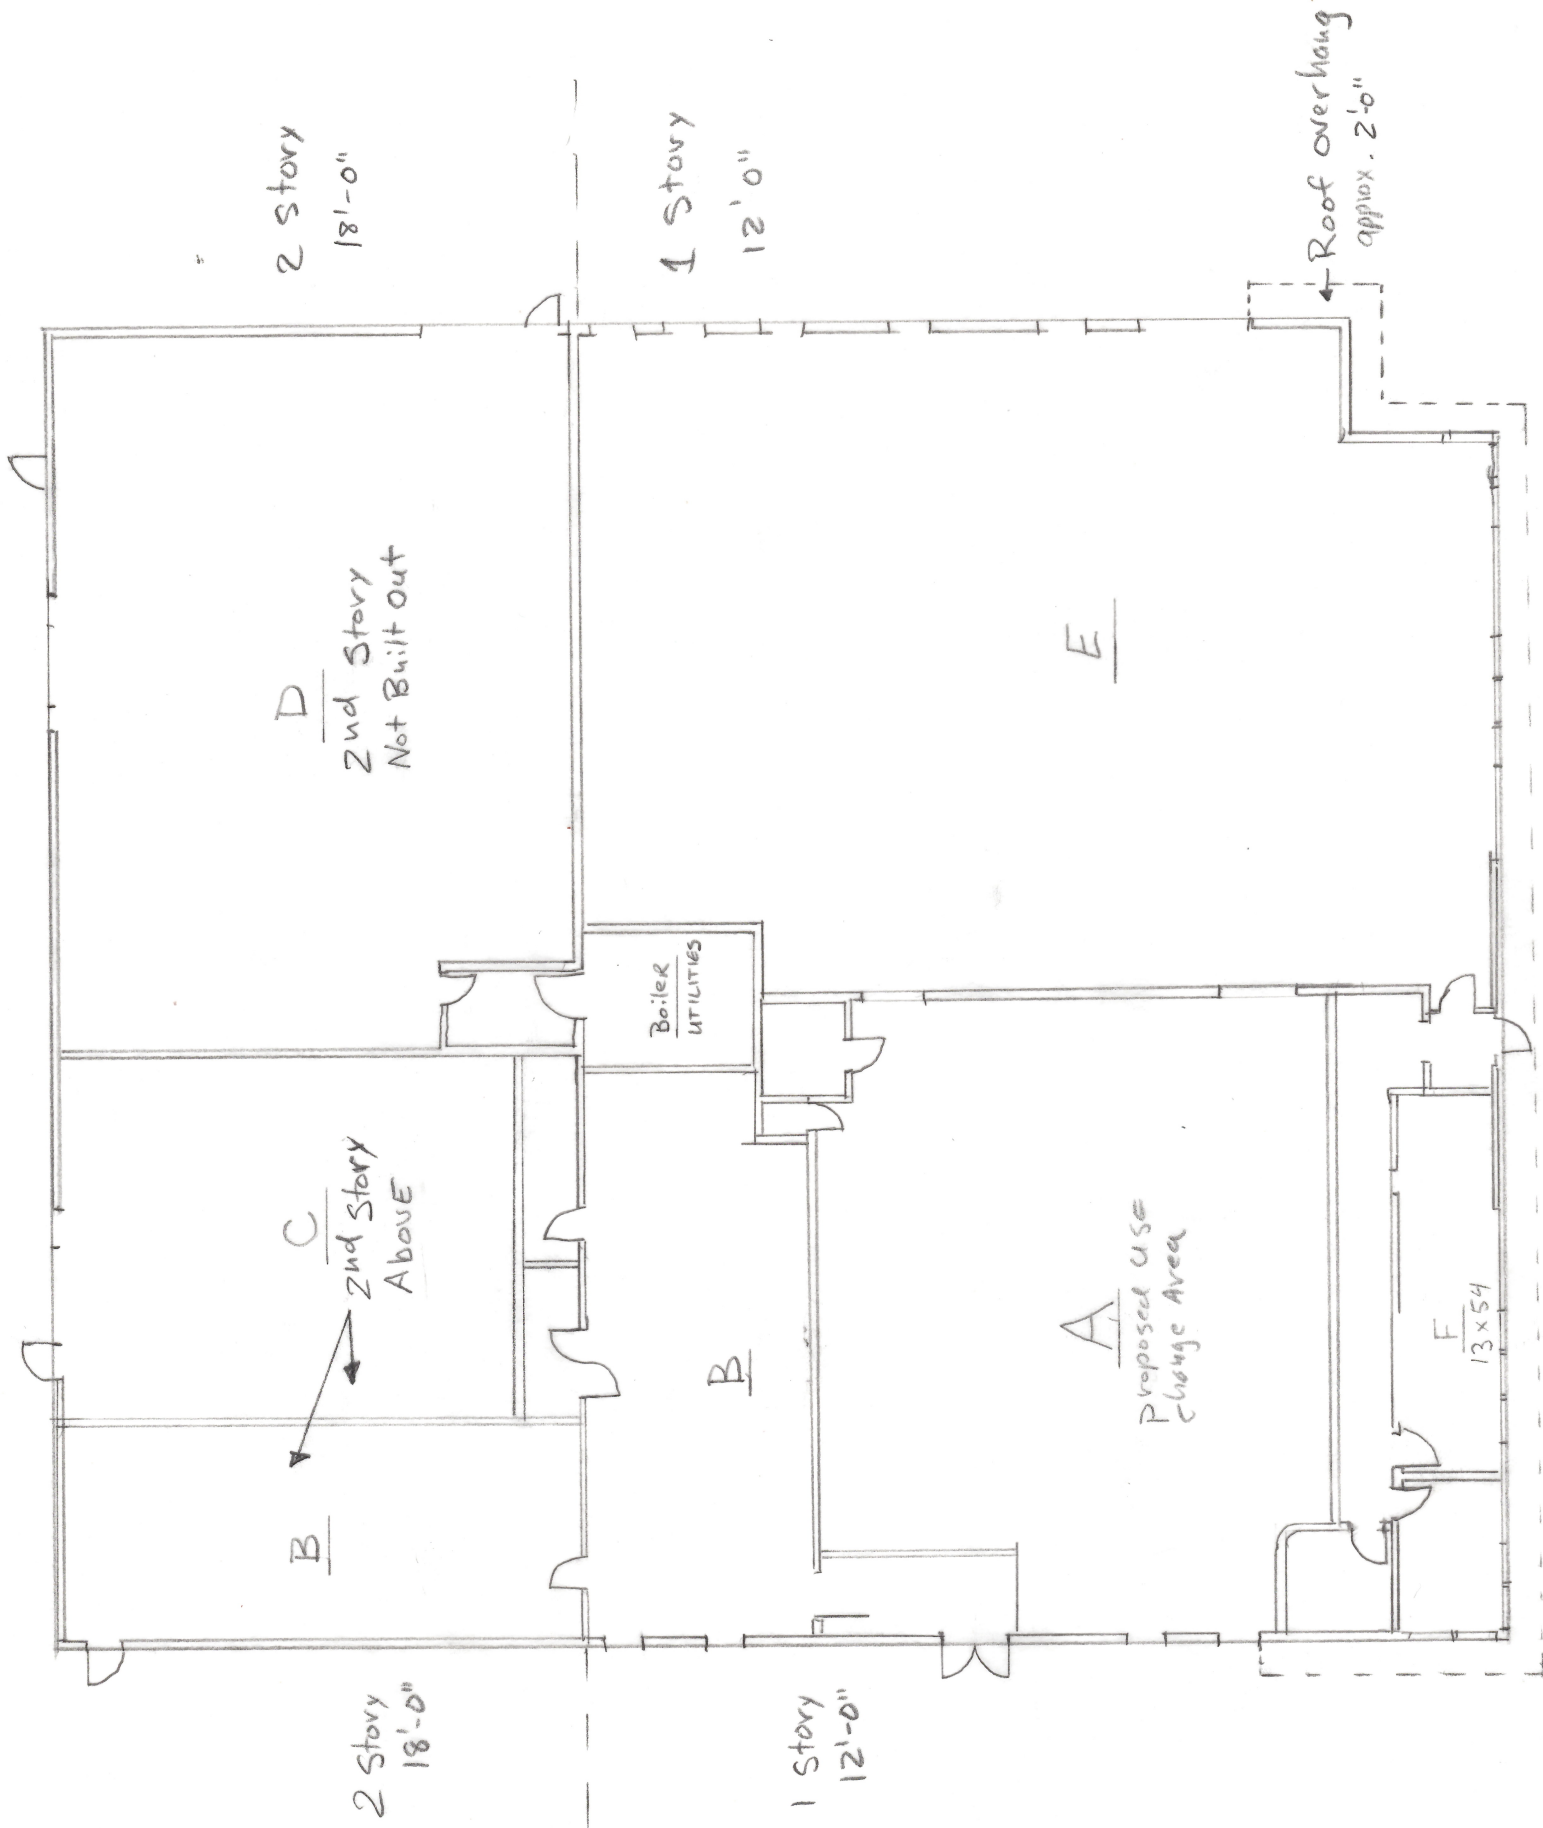

Not to Scale

STUDIO, FITNESS MOBILE FITNESS 2222 SF A	STUDIO, ART PORTLAND FIBER ARTS 1824 S.F. Approx. B	STUDIOS, ART OPEN CONCEPTS 3340 SF Approx. C	WARE HOUSE B4 MILLIKEN Layout Unavailable. Approx. 2794 SF. (1914) Second Floor D	STUDIOS, ART GATHERING OF STITCHES 4235 SF Approx. E	STUDIOS, ART LOUNERS STUDIOS 702 SF Approx. F
---	--	--	--	---	---

1 KEY PLAN