

PROJECT OWNER
 JTE INVESTMENTS
 16 SLEDRUN RD
 N. YARMOUTH ME

GENERAL CONTRACTOR
 GREEN LEAF CONSTRUCTION
 320 PENNEY ROAD
 NEW GLOUCESTER ME

MOBILE FITNESS PERSONAL TRAINING CENTER
 50 COVE STREET

DRAWINGS
 BENJAMIN WENTZLING
 GLC
 207.632.1827



9 MAY 2013

SITE PLAN

A0.1

NOTES:

Site Survey Not Available
 - Information From Portland Website and Site Visits.

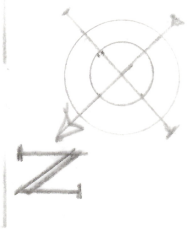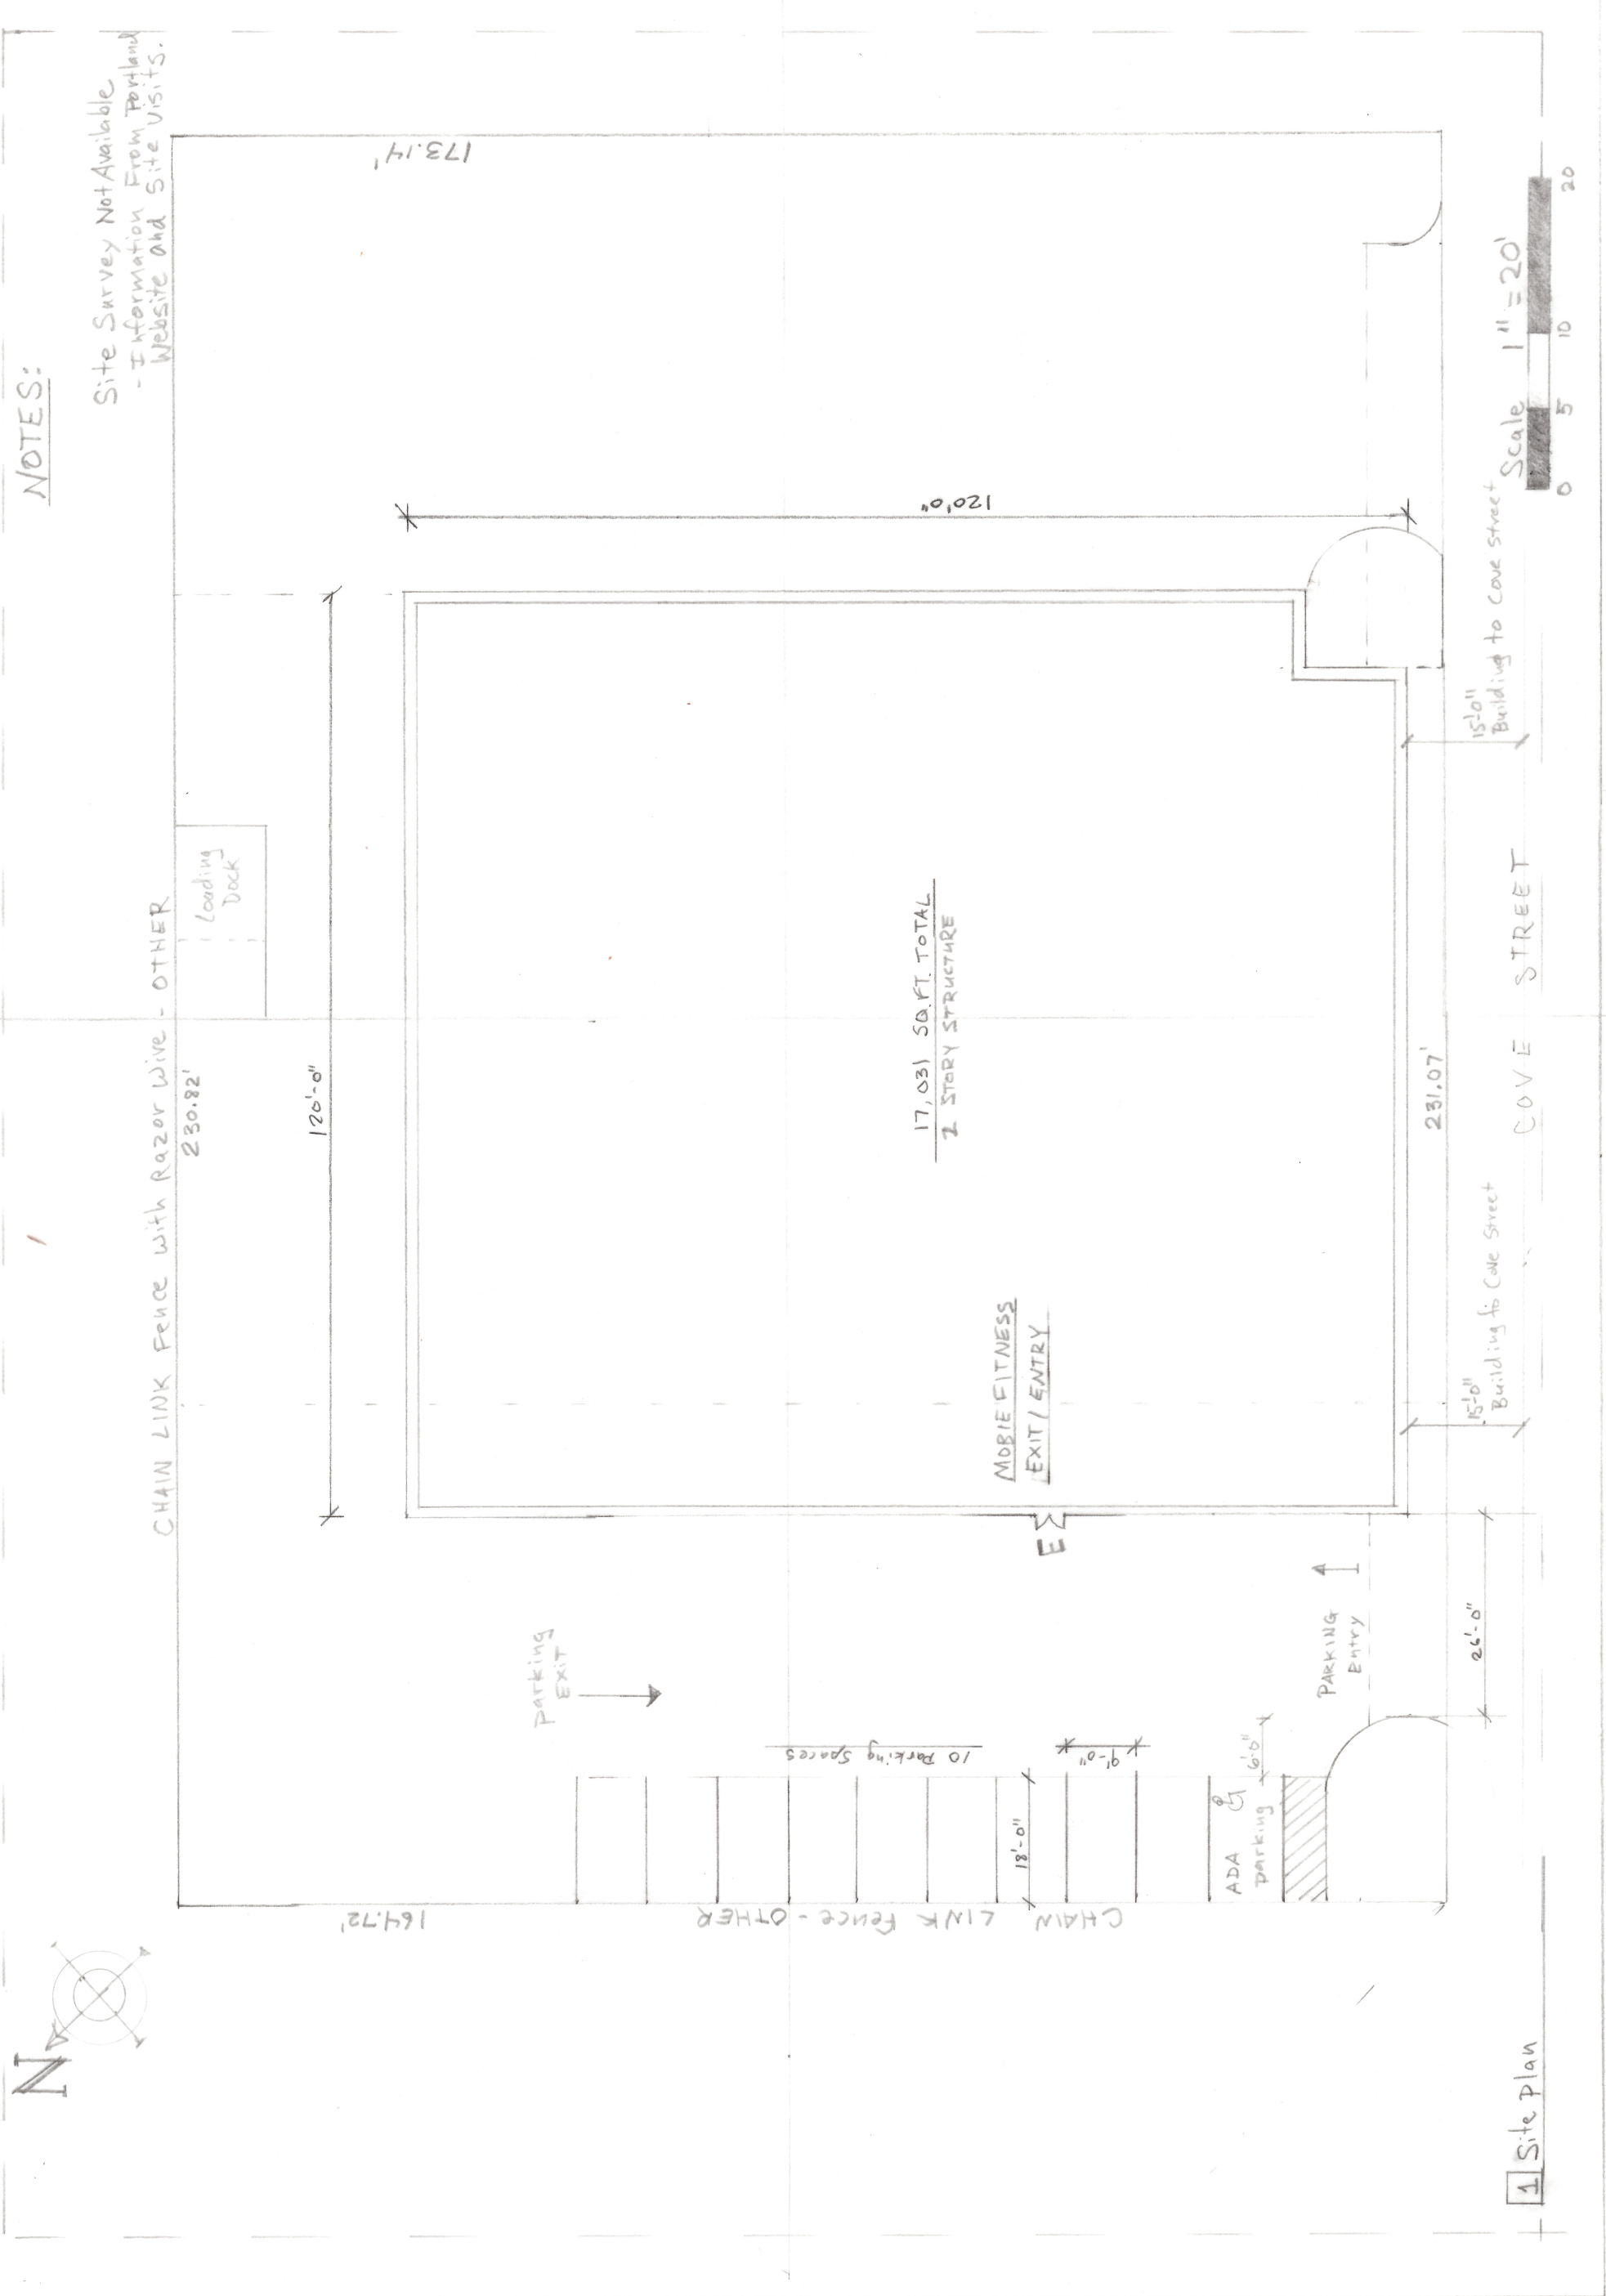

1 Site Plan