




Existing concrete Block Building

All Doors are 3'0" x 6'8"
Solid Core Birch with Metal
Frames

All Framing to be Metal Studs

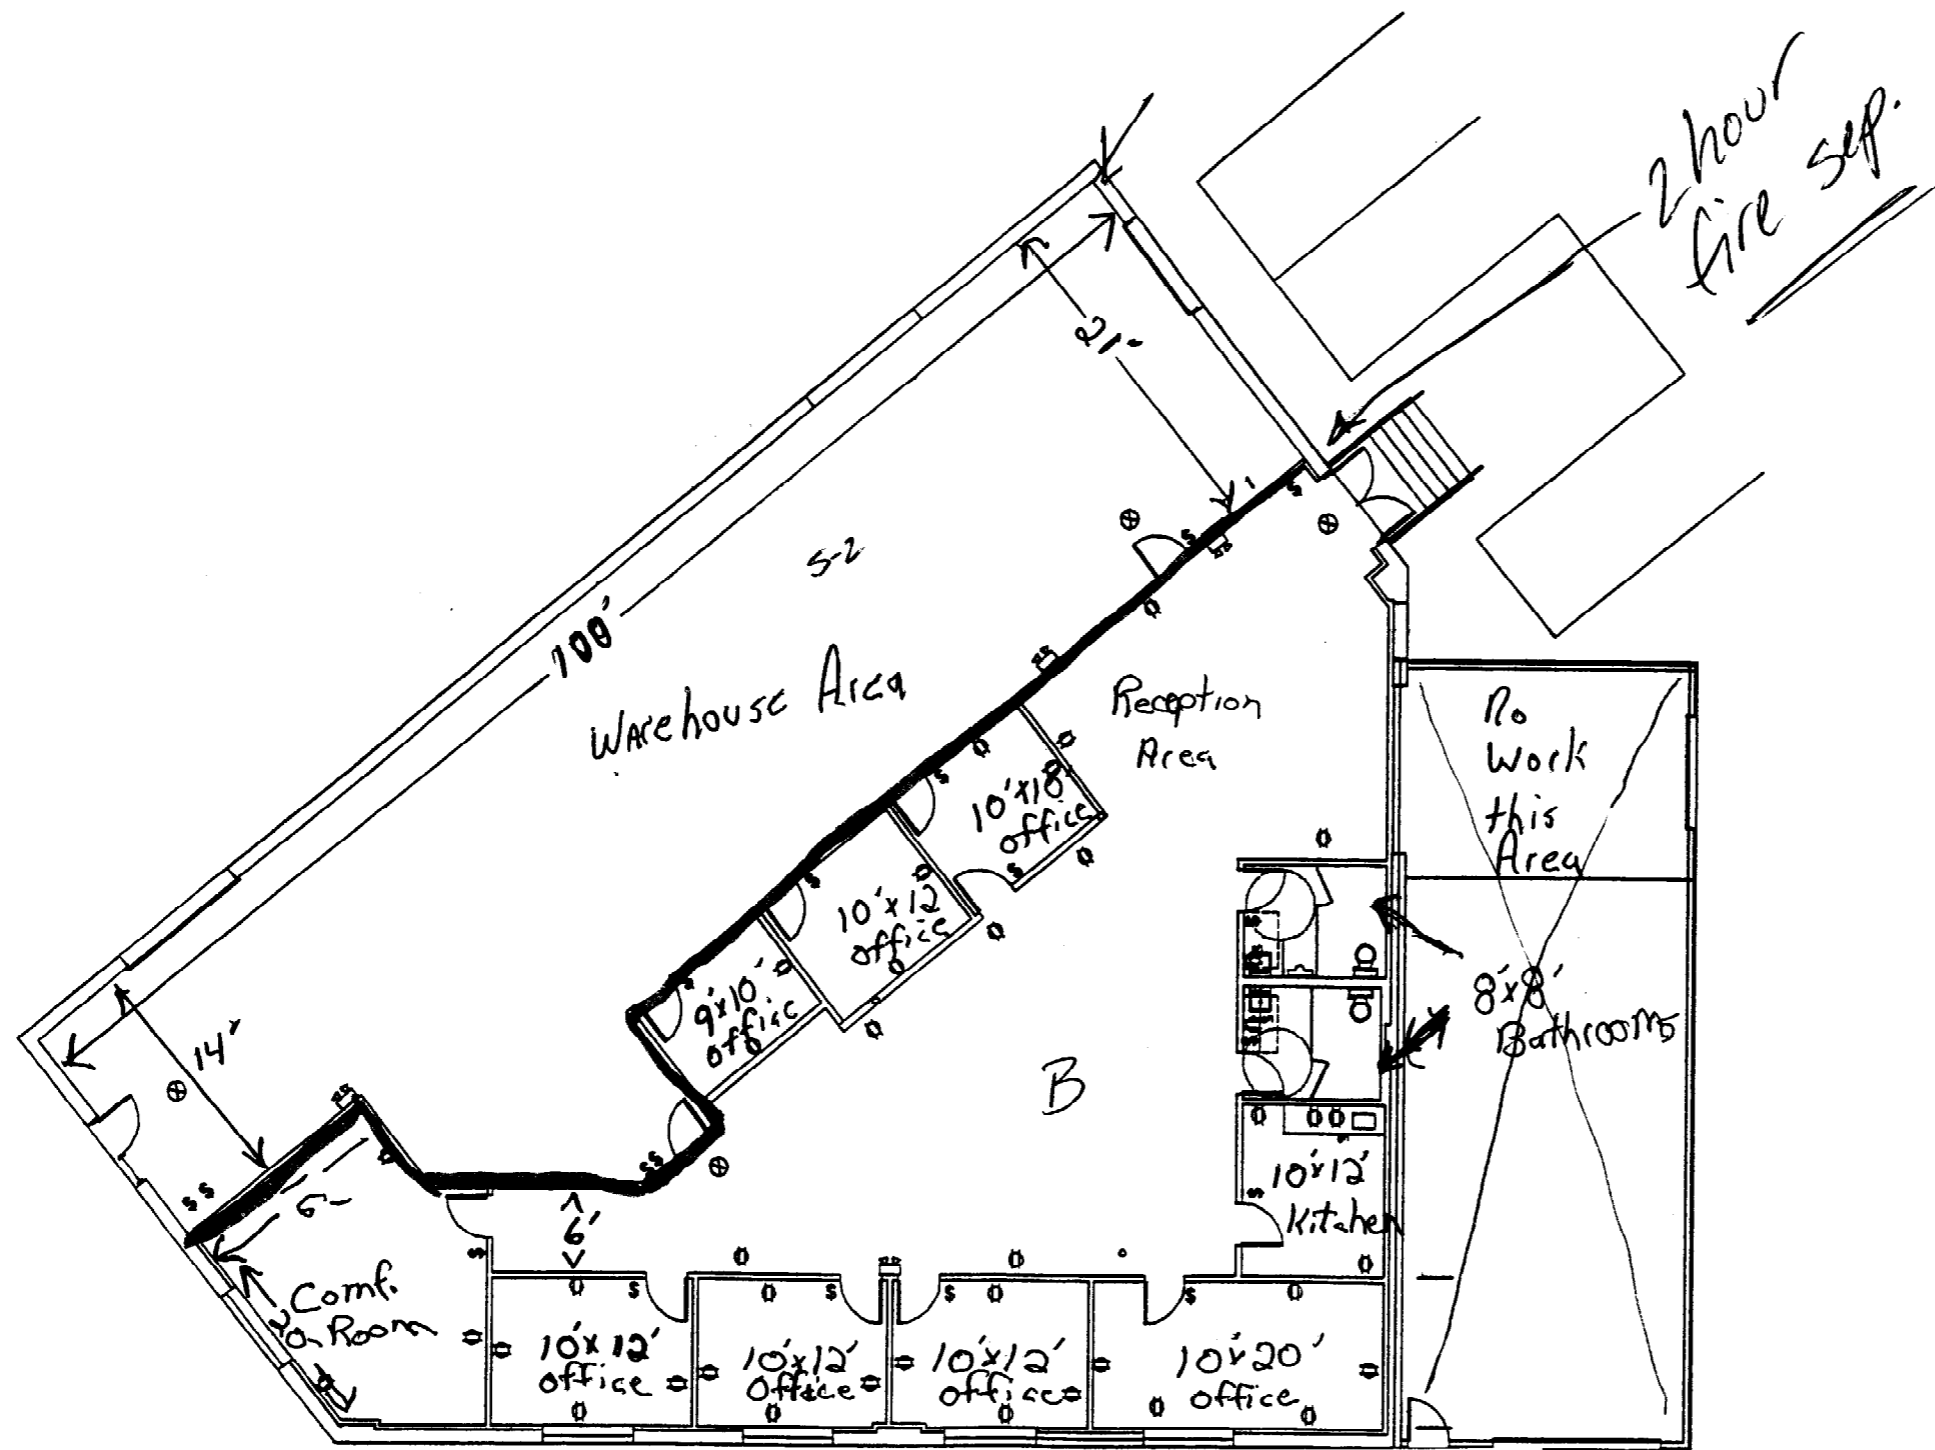

Floor Plan
118 Anderson Street
7/17/02
132 Lot

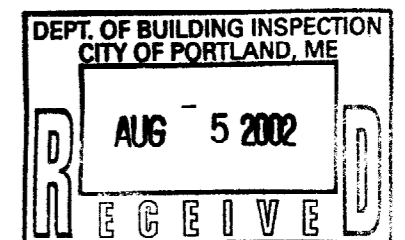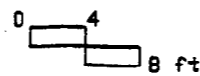


(Interior walls only)

Firewall (2x6 metal Stud
Ins. $\frac{5}{8}$ drywall
Both Sides)

5-90min Fire doors

All other walls are $3\frac{1}{2}$ metal
Stud, Ins. and $\frac{1}{2}$ drywall

Storage of Paper &
Copiers.

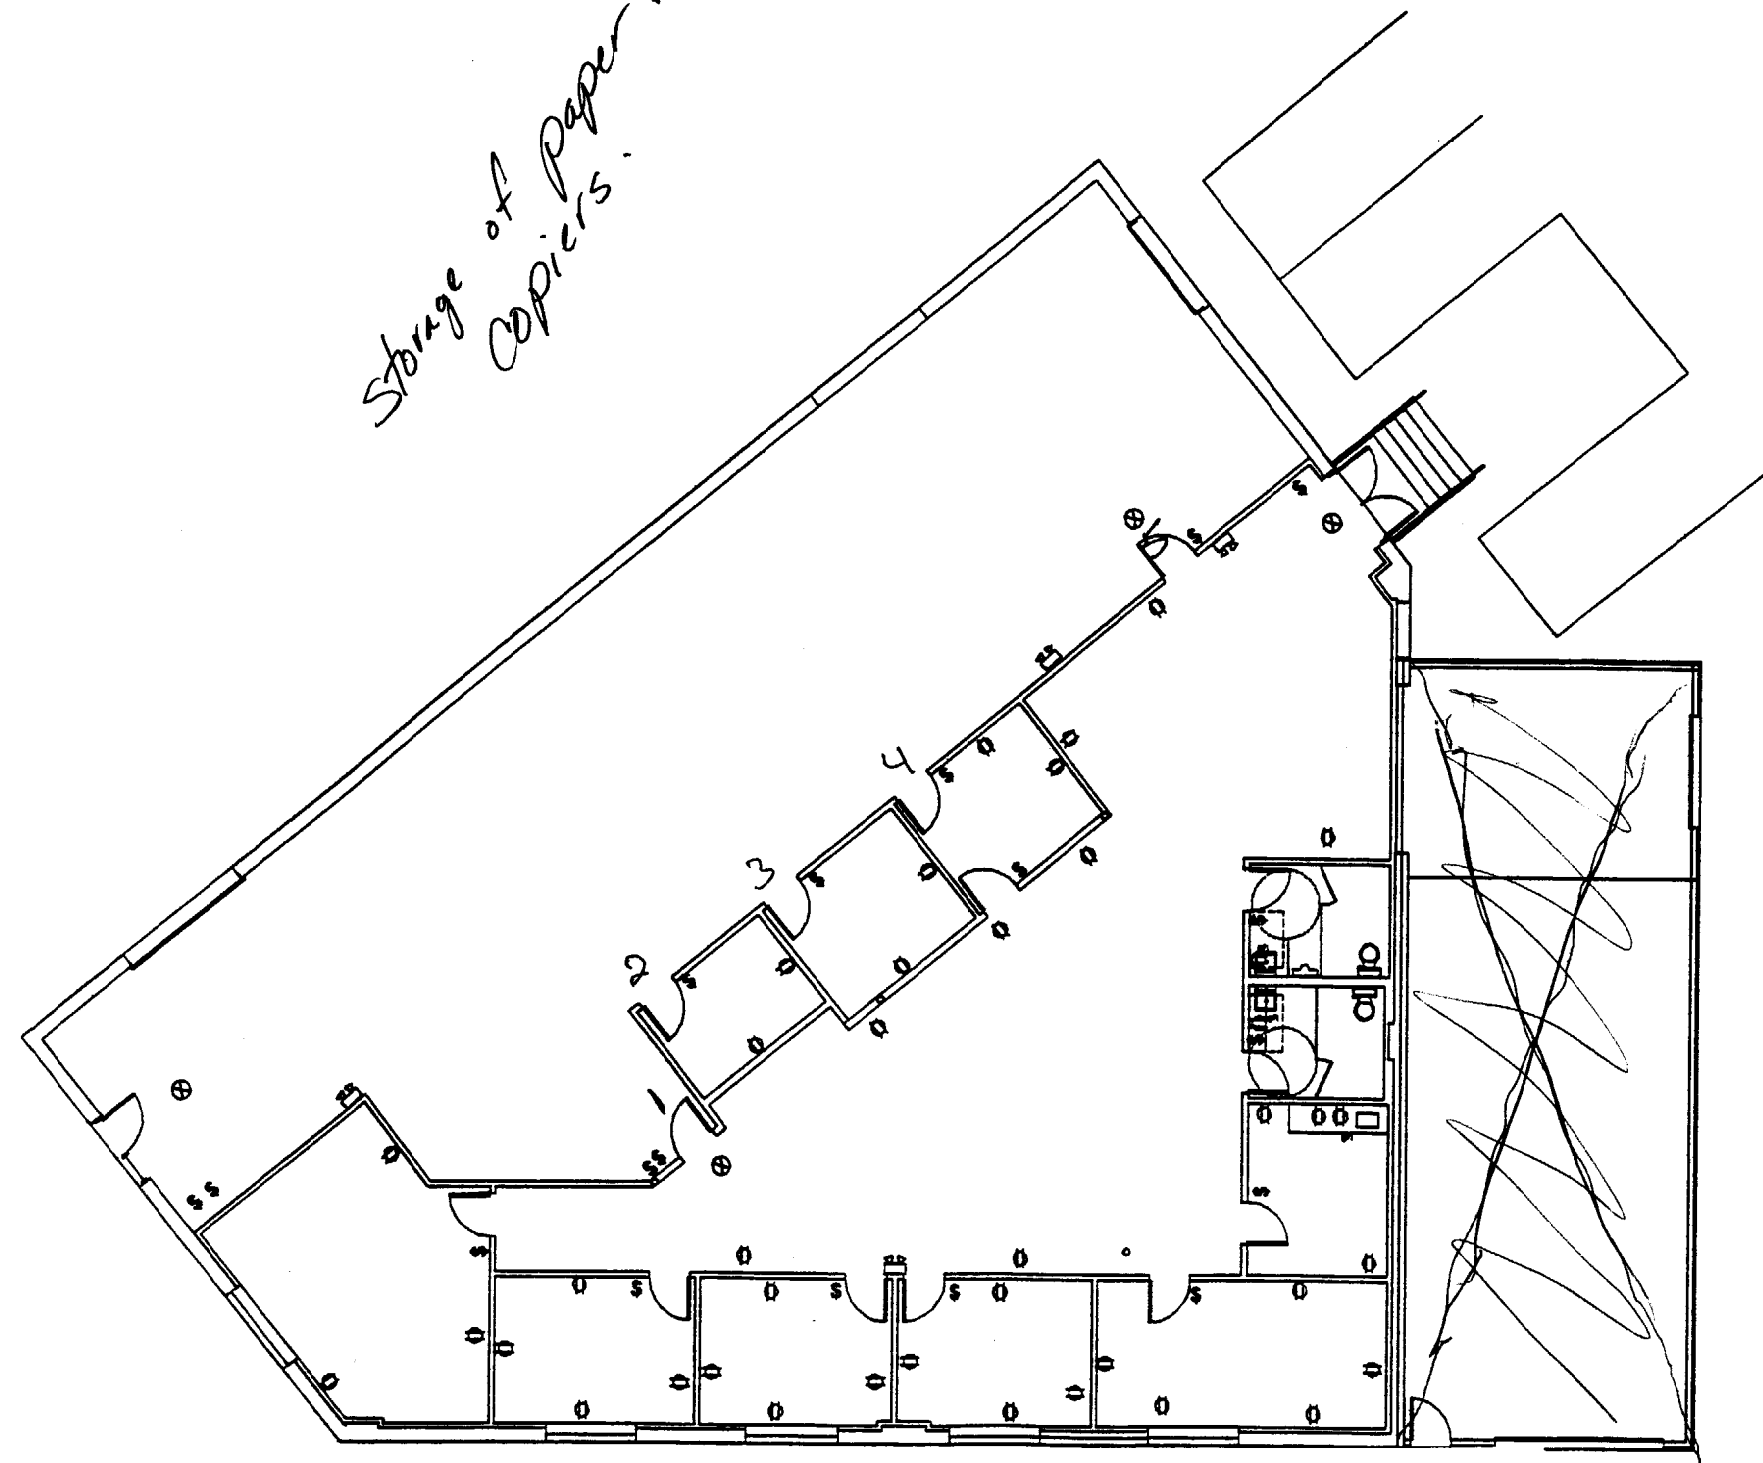

Floor Plan
118 Anderson Street
7/17/02

