




5 STAIR SECTION
 A6.0 1/2" = 1'-0"

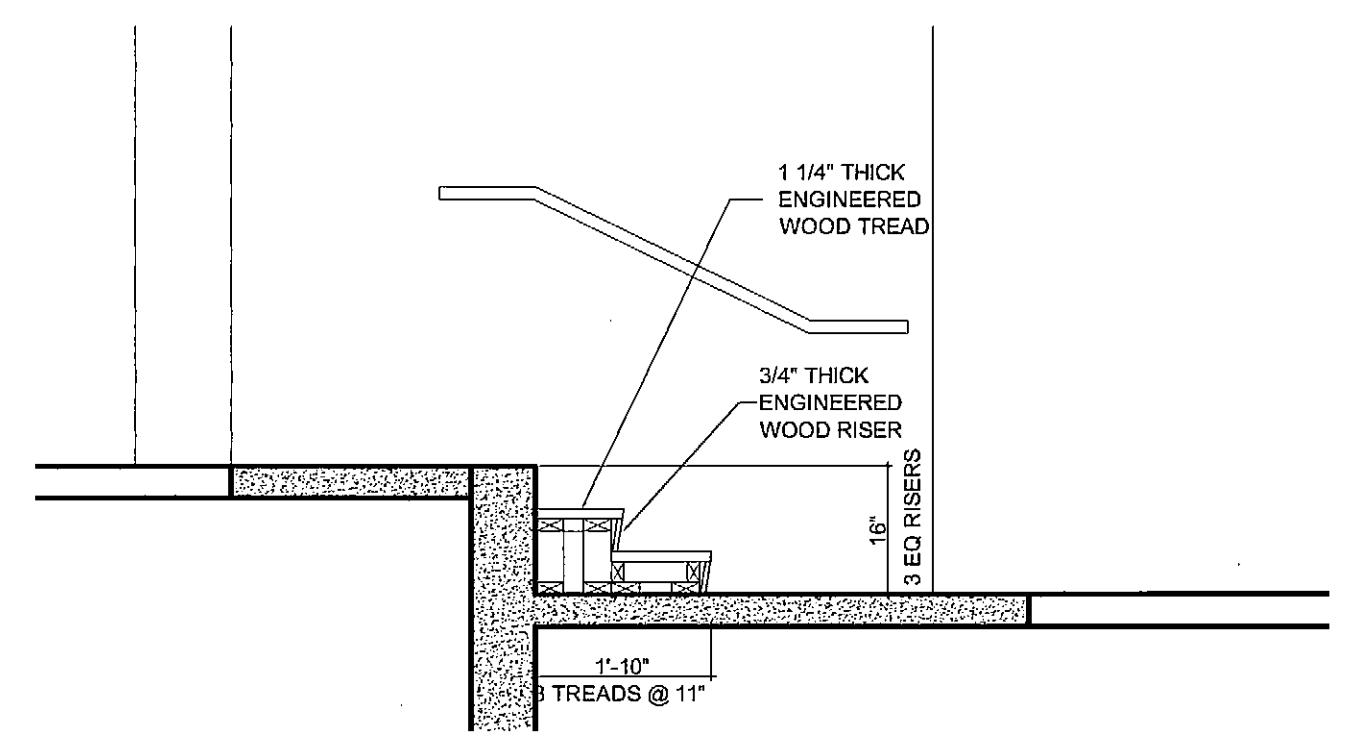


4 STAIR SECTION
 A6.0 1/2" = 1'-0"

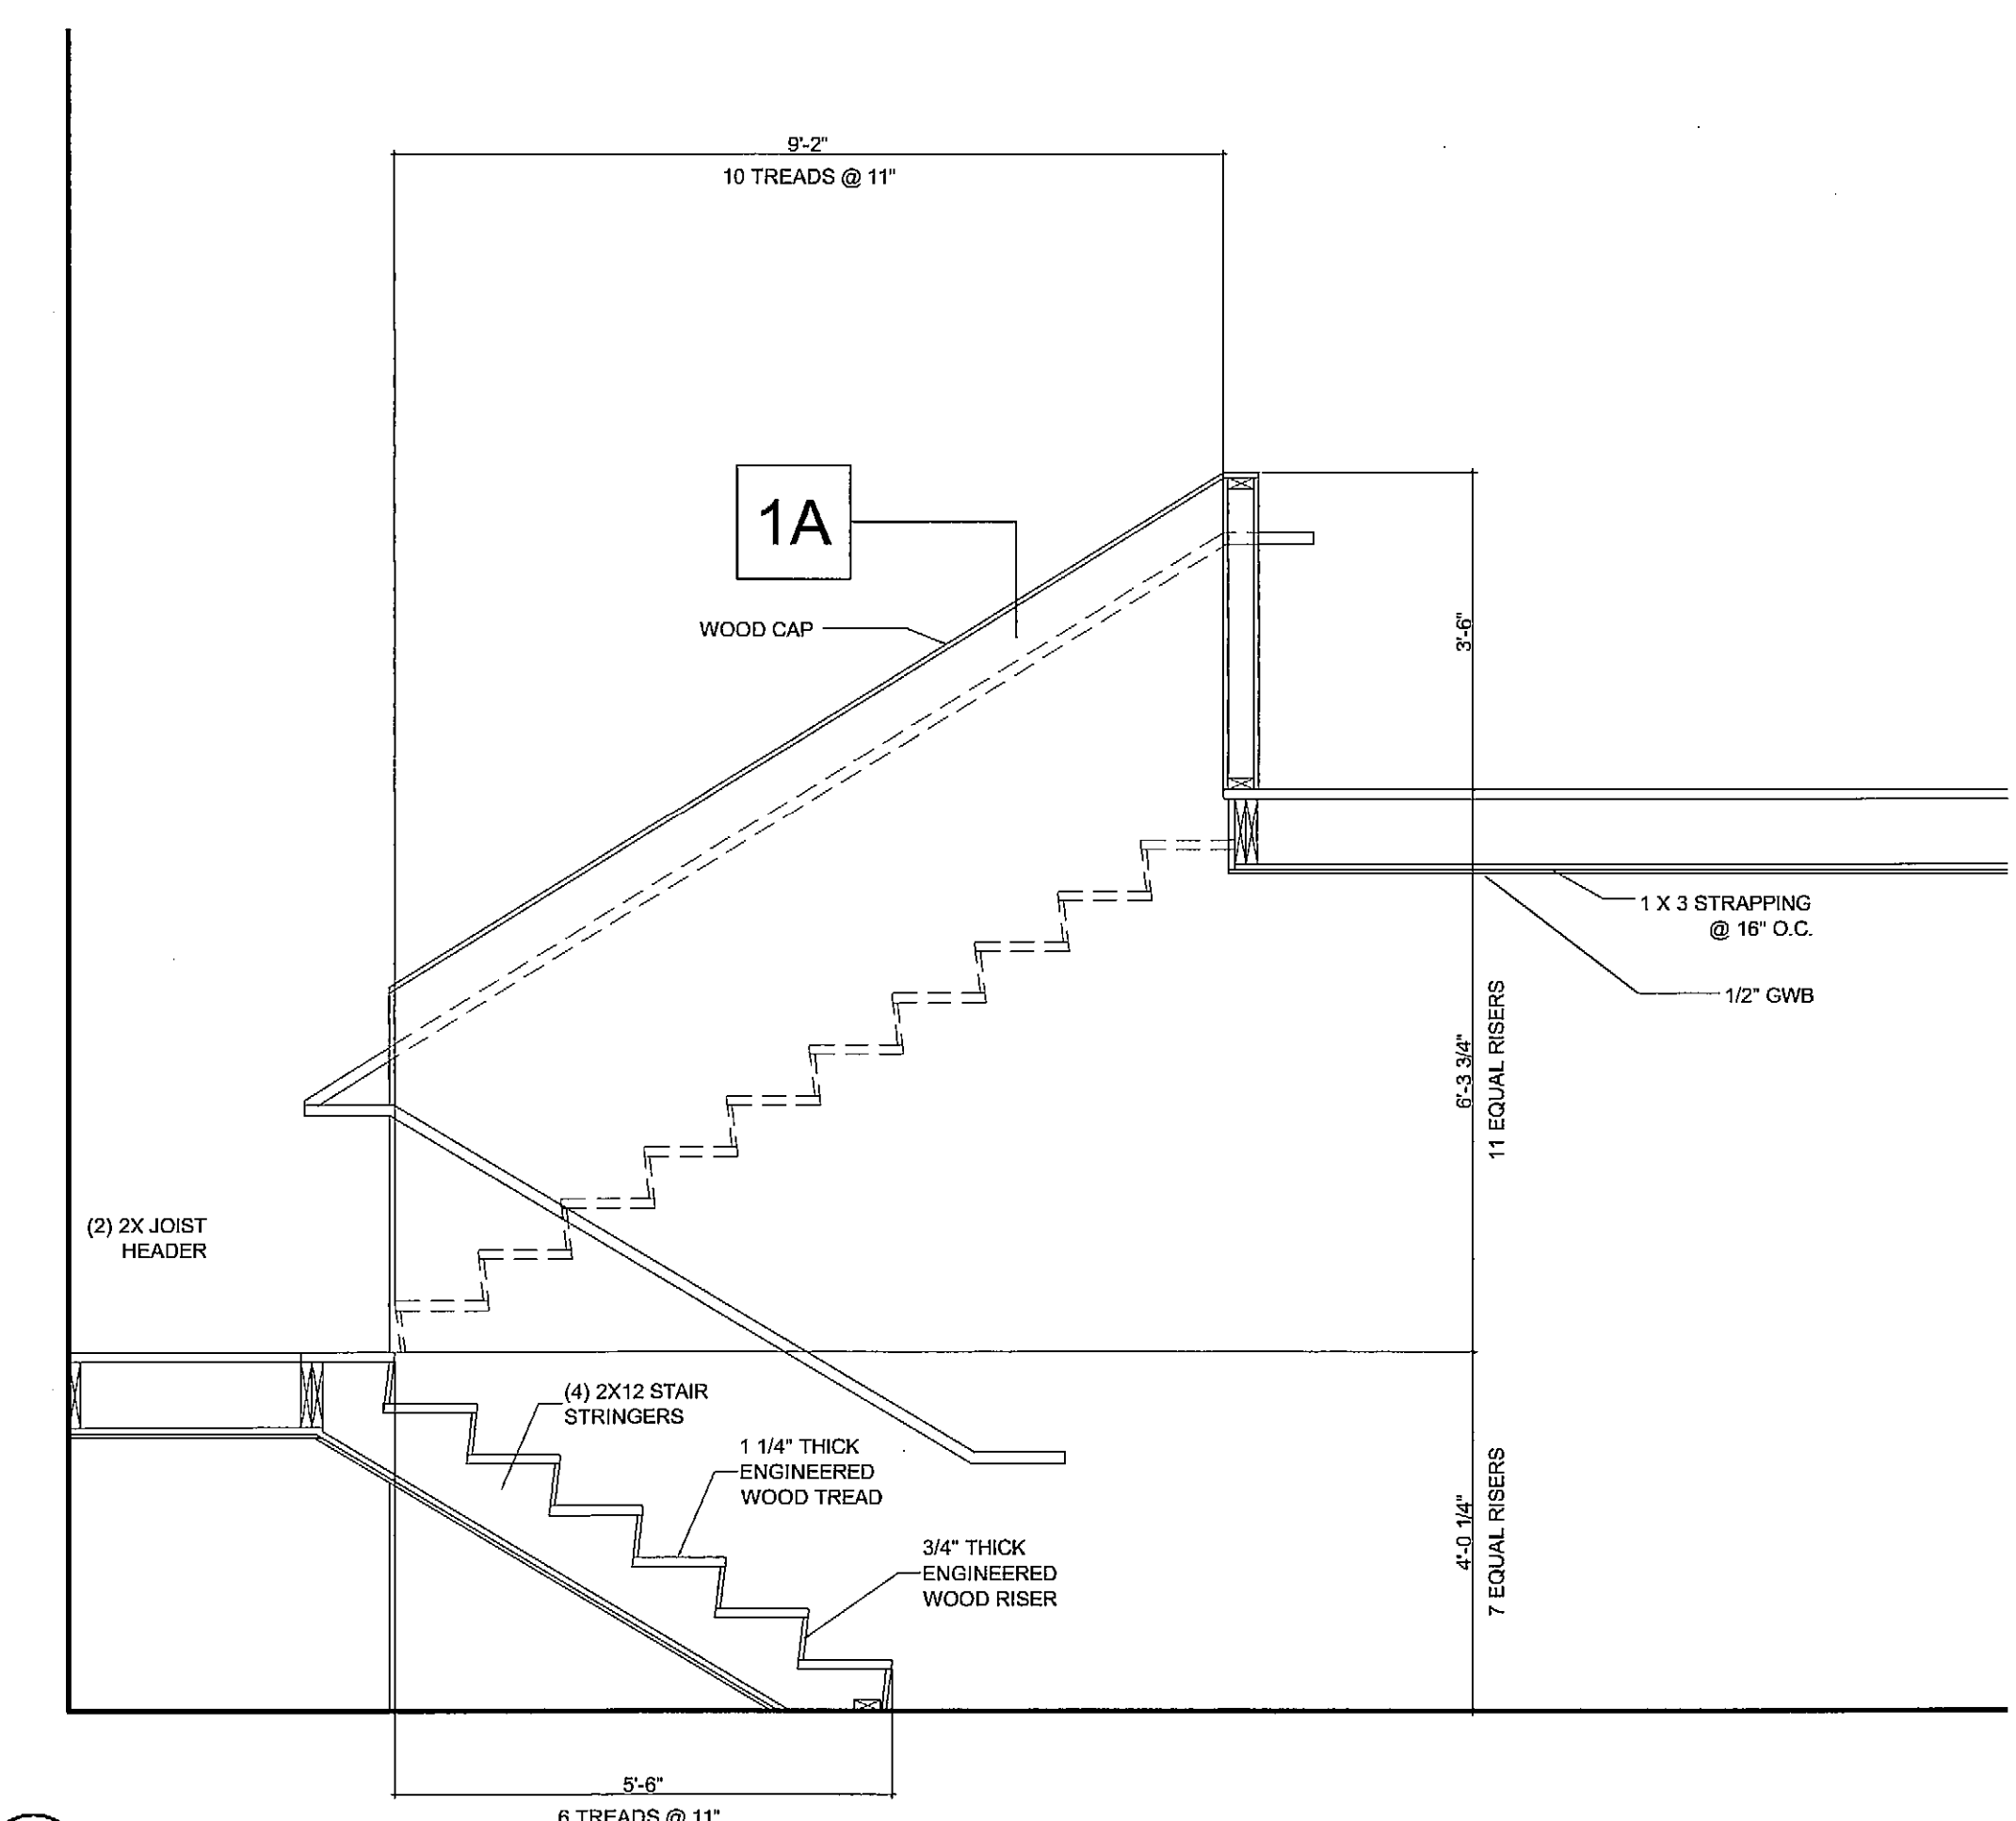

3 STAIR SECTION AT STAIR #3
 A6.0 1/2" = 1'-0"

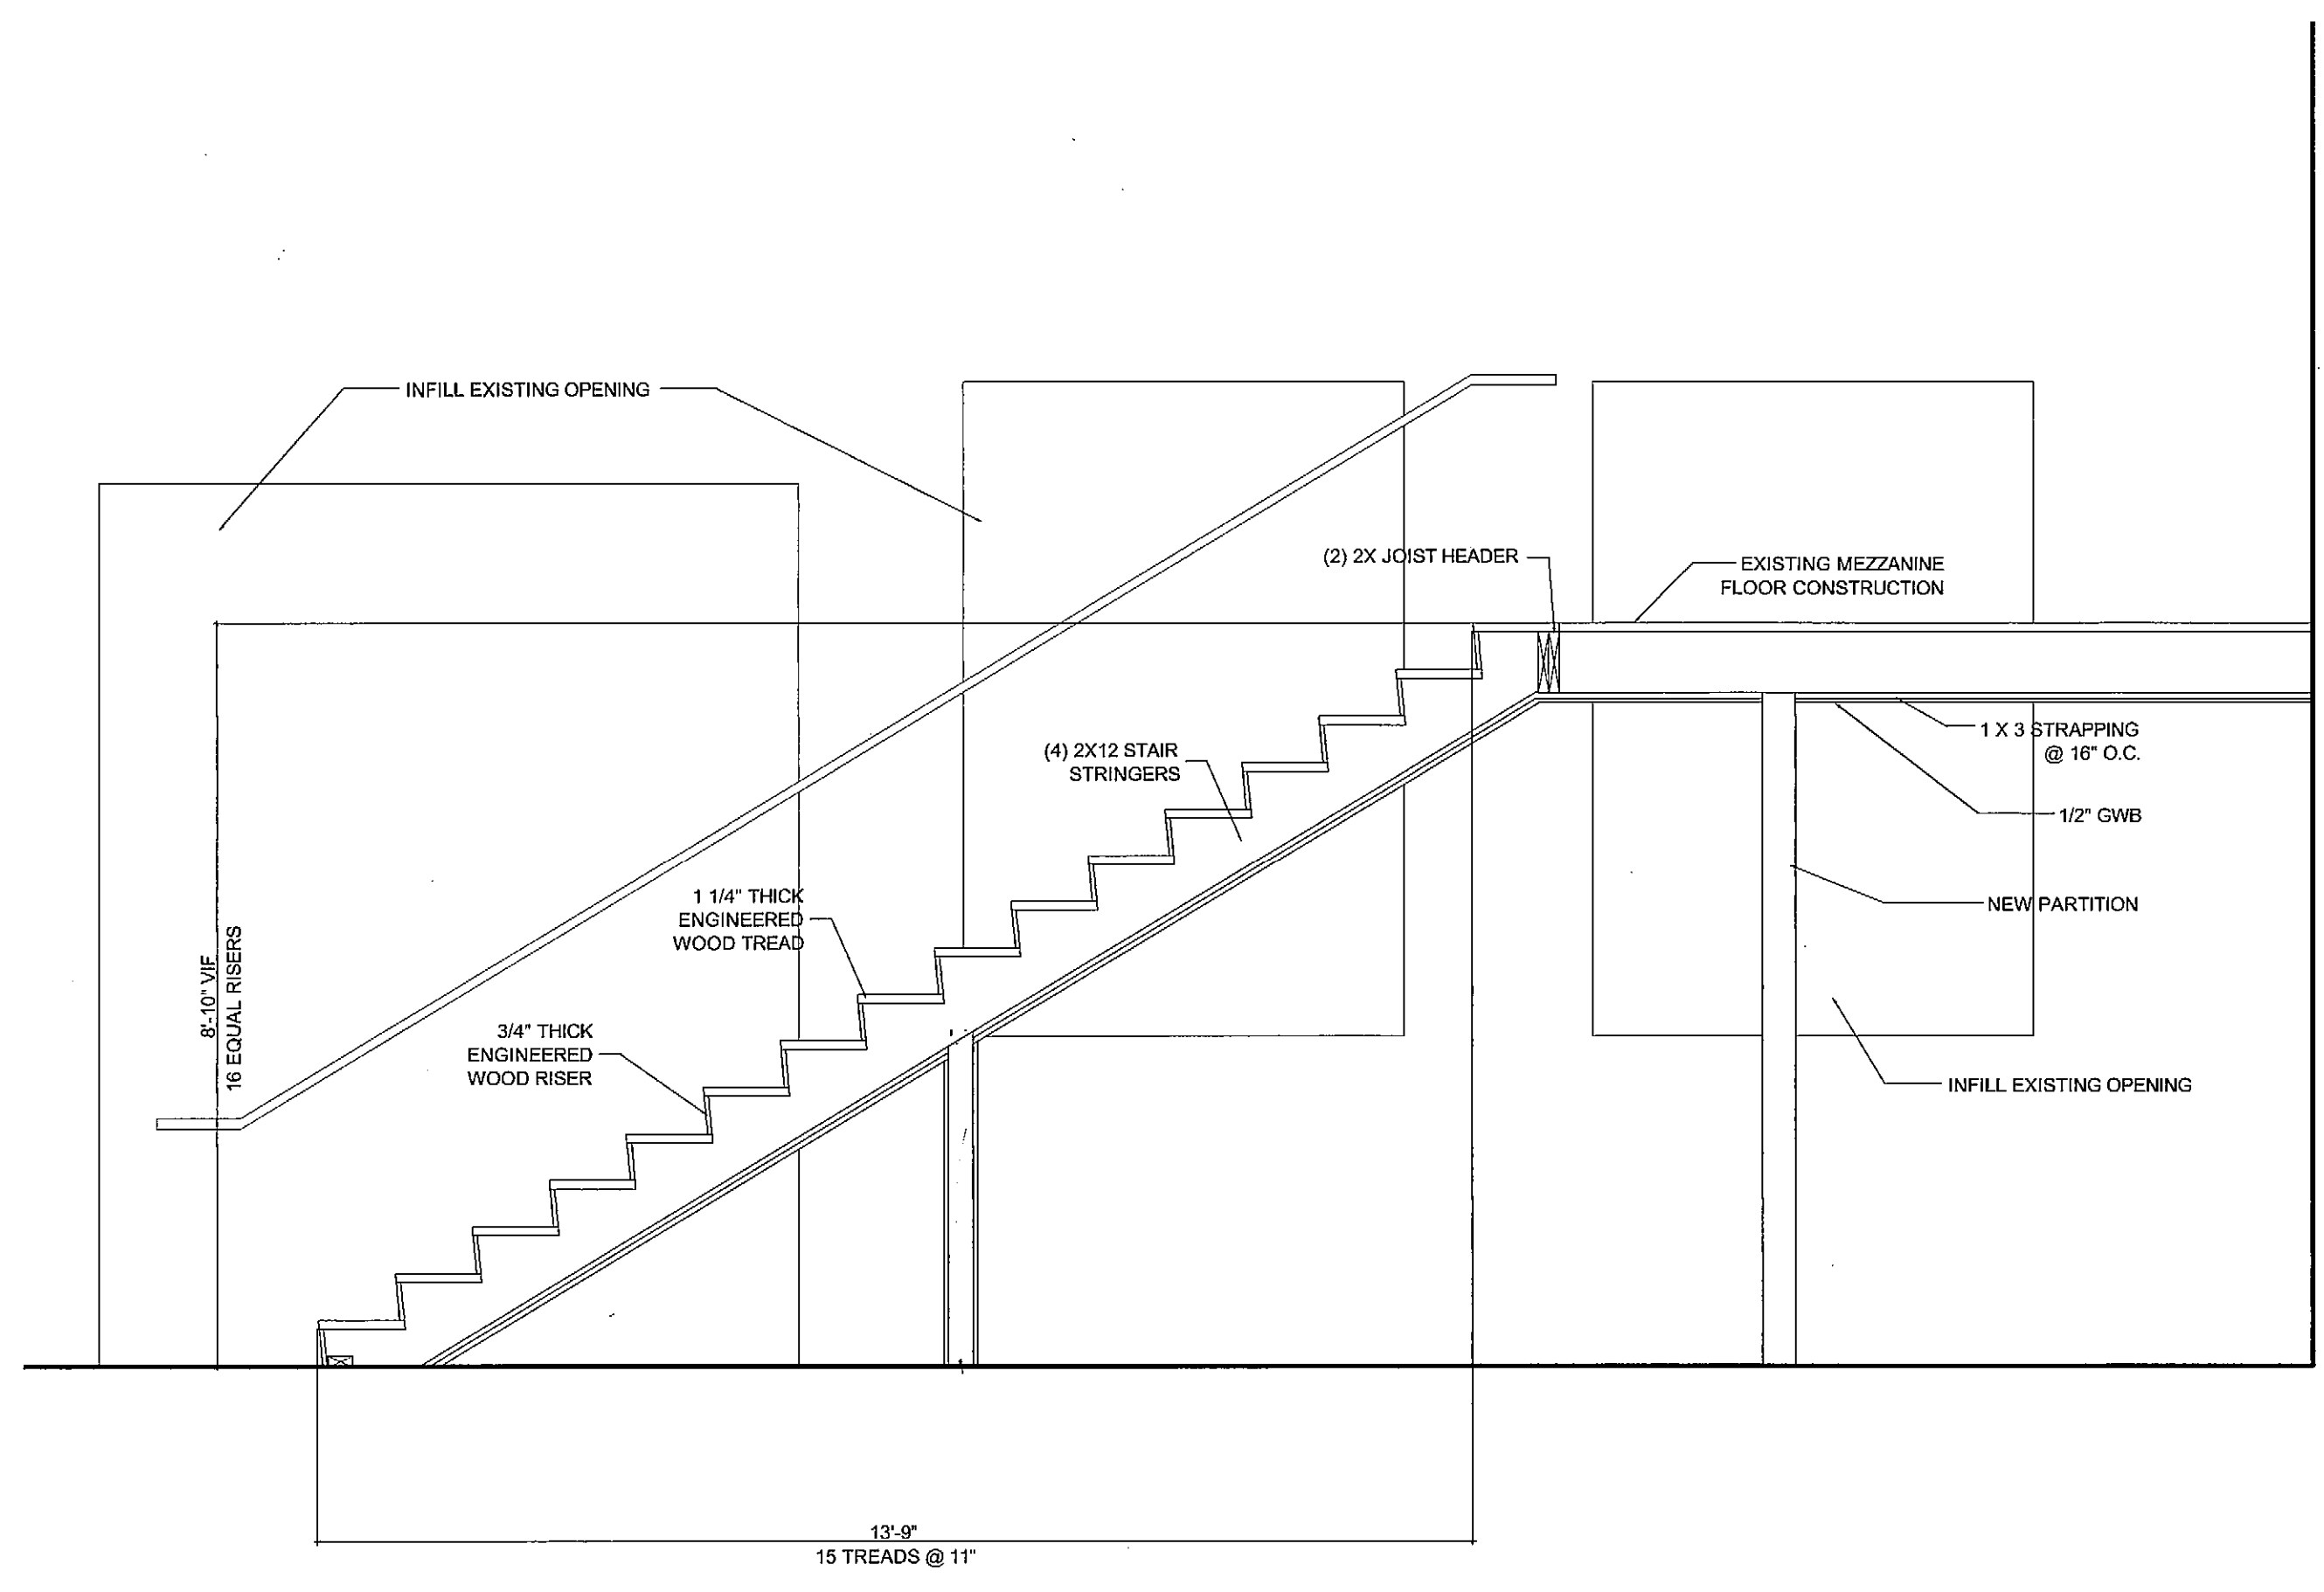

2 STAIR SECTION @ STAIR #2
 A6.0 1/2" = 1'-0"

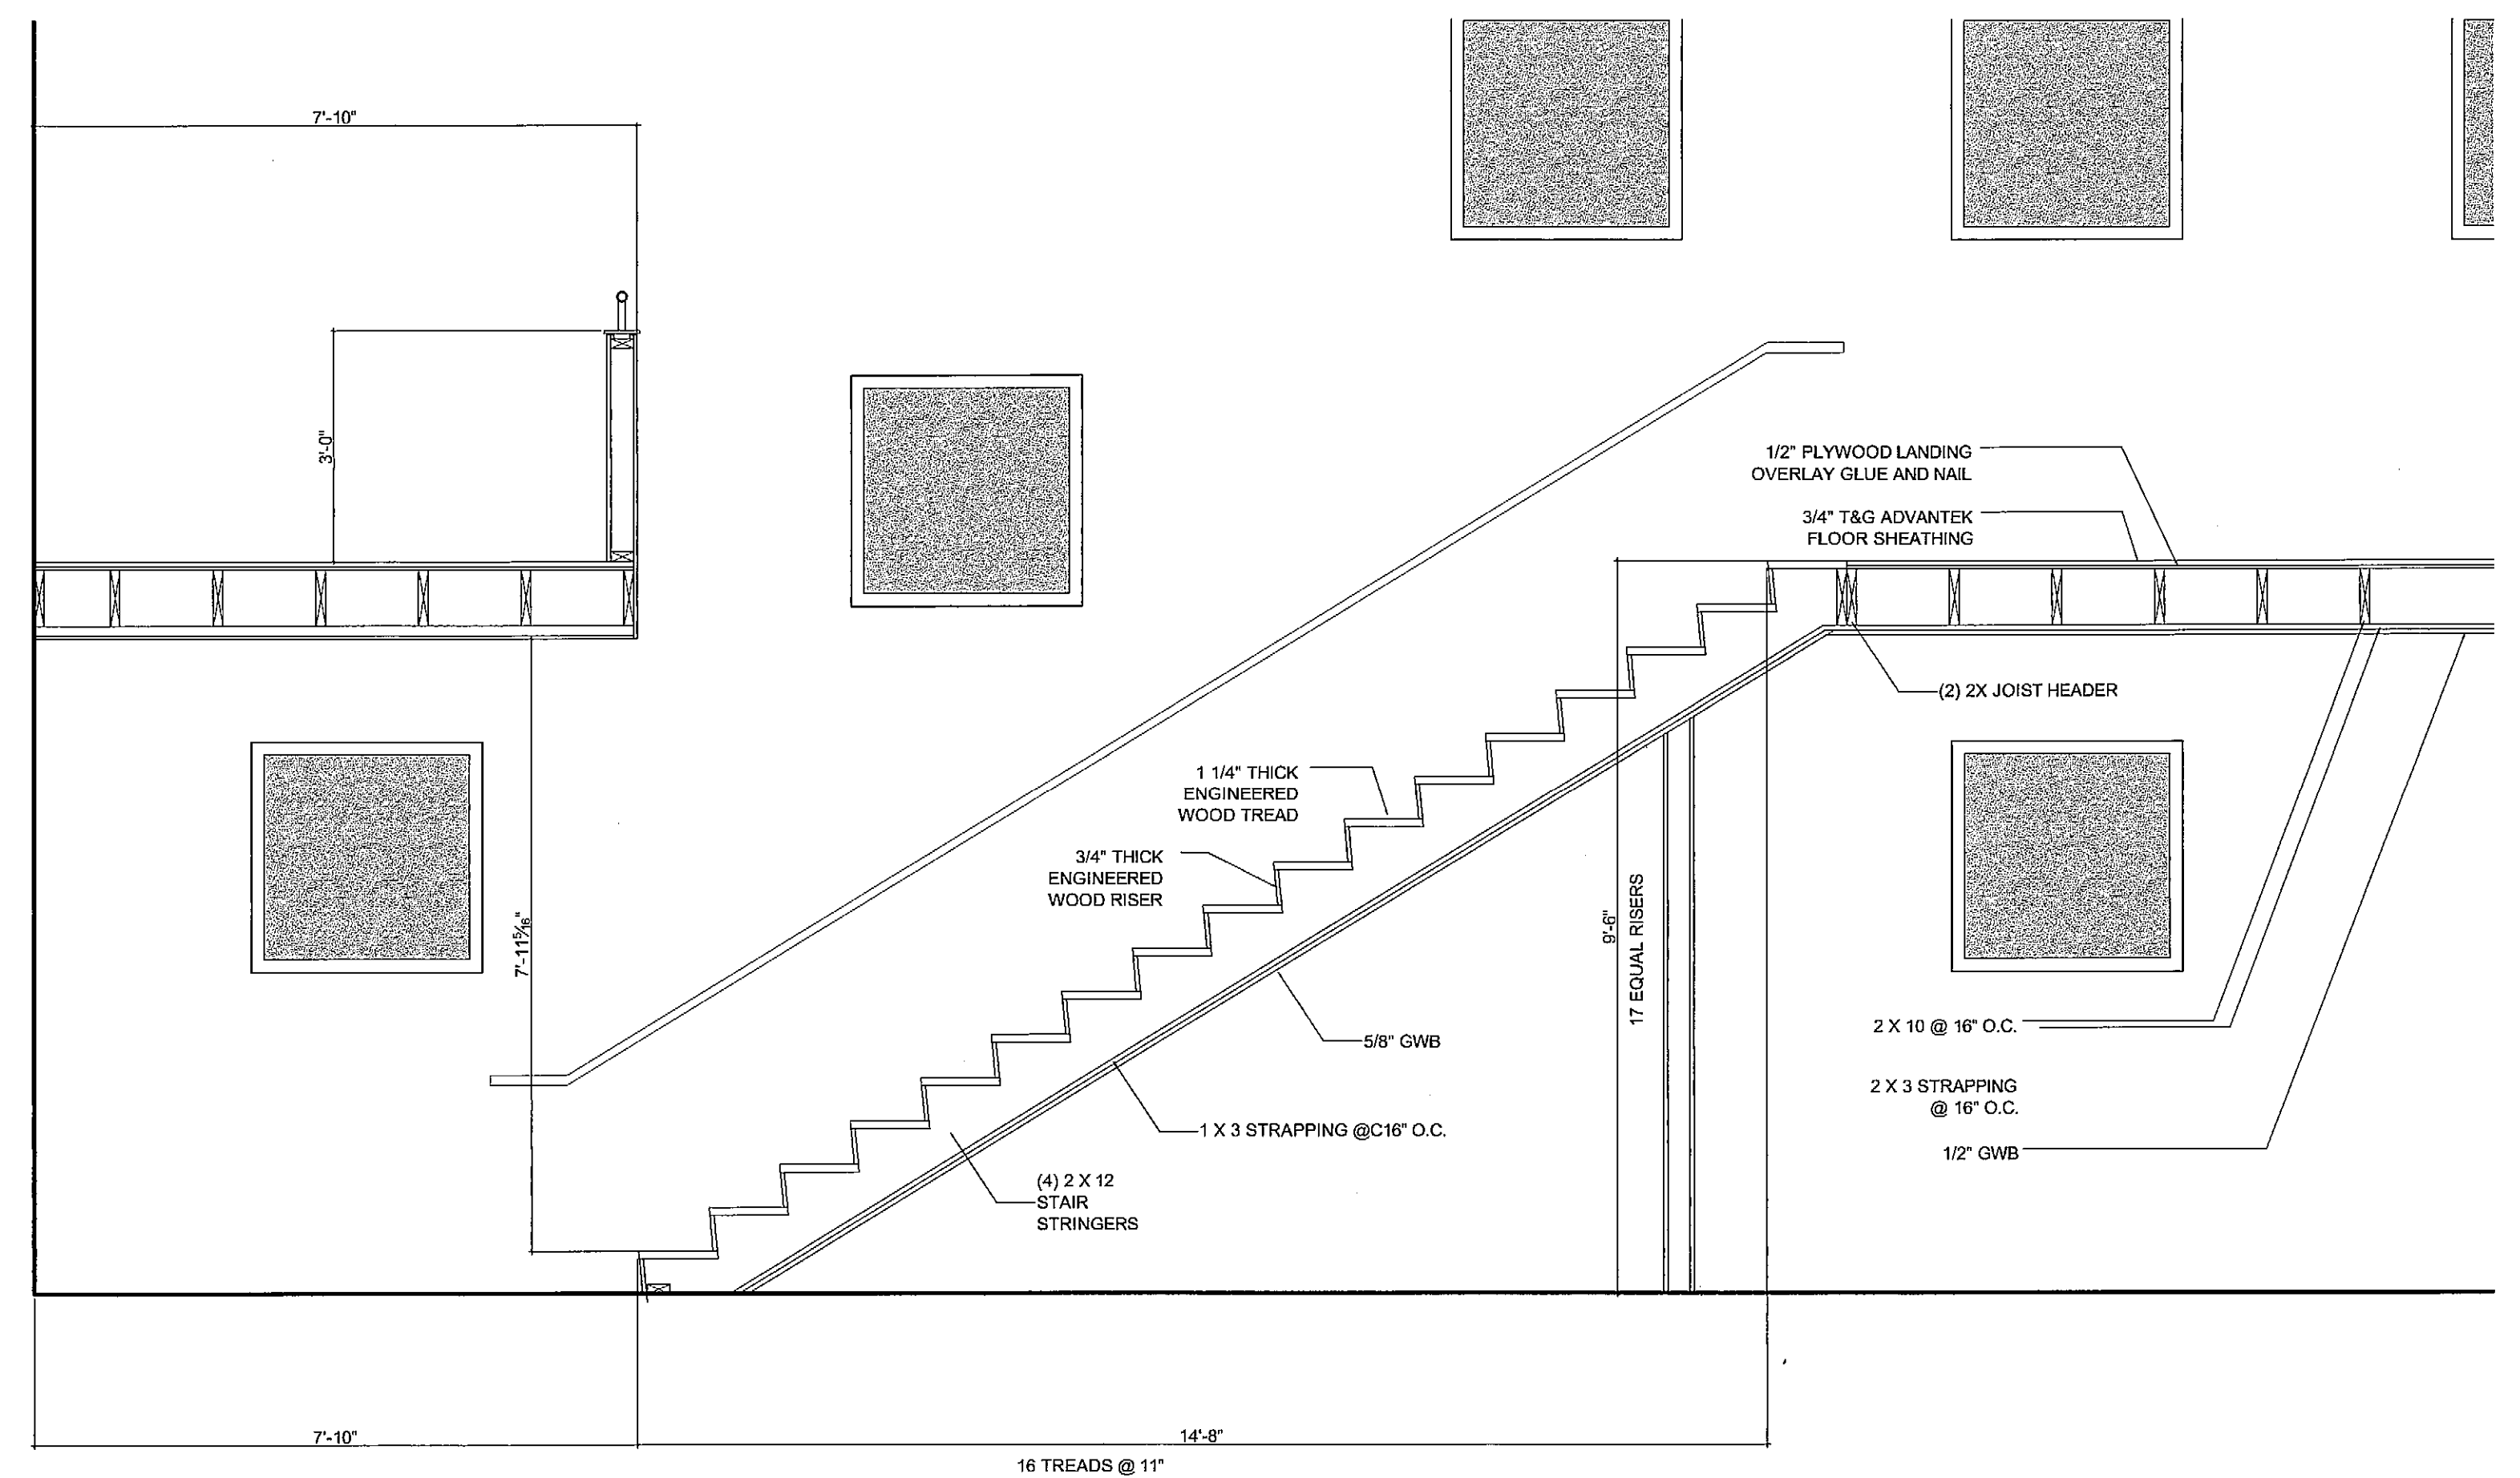

1 STAIR SECTION AT STAIR #1
 A6.0 1/2" = 1'-0"

TFH ARCHITECTS
 100 COMMERCIAL STREET
 PORTLAND MAINE 04101
 TELEPHONE 207 775 6141
 ARCHITECTURE PLANNING

CONSULTANTS:
 REVISIONS:

DATE: 08/30/06
 PROJECT No. 0504
 DRAWN BY: RJS
 CHECKED BY: TST
 SCALE: AS NOTED

SHEET TITLE:
 Stair Sections

A6.0