


2

3


4

5

CHRETIEN CONSTRUCTION INC.
 Carl M. Chretien
 35 Berry Rd.
 Saco, ME 04072
 (207)204-5843
 cchretien@maine.rr.com

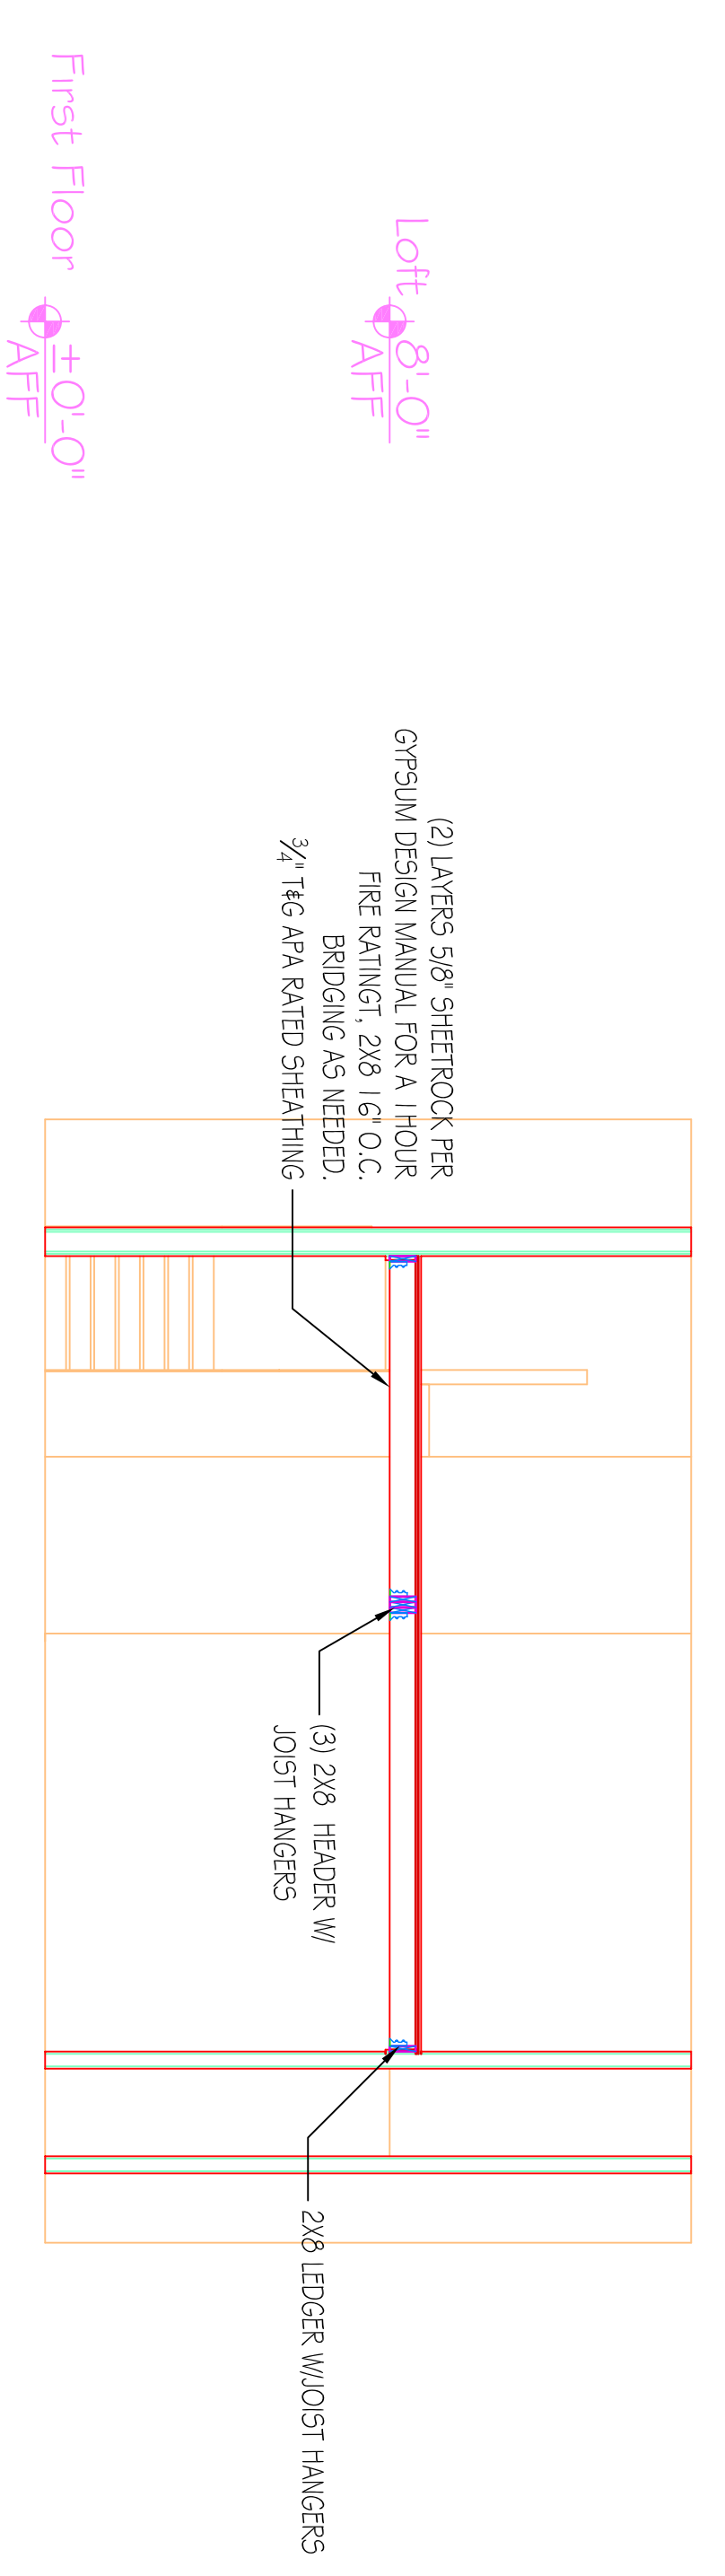

2 LONGITUDINAL BUILDING SECTION
 1/4" = 1'-0"

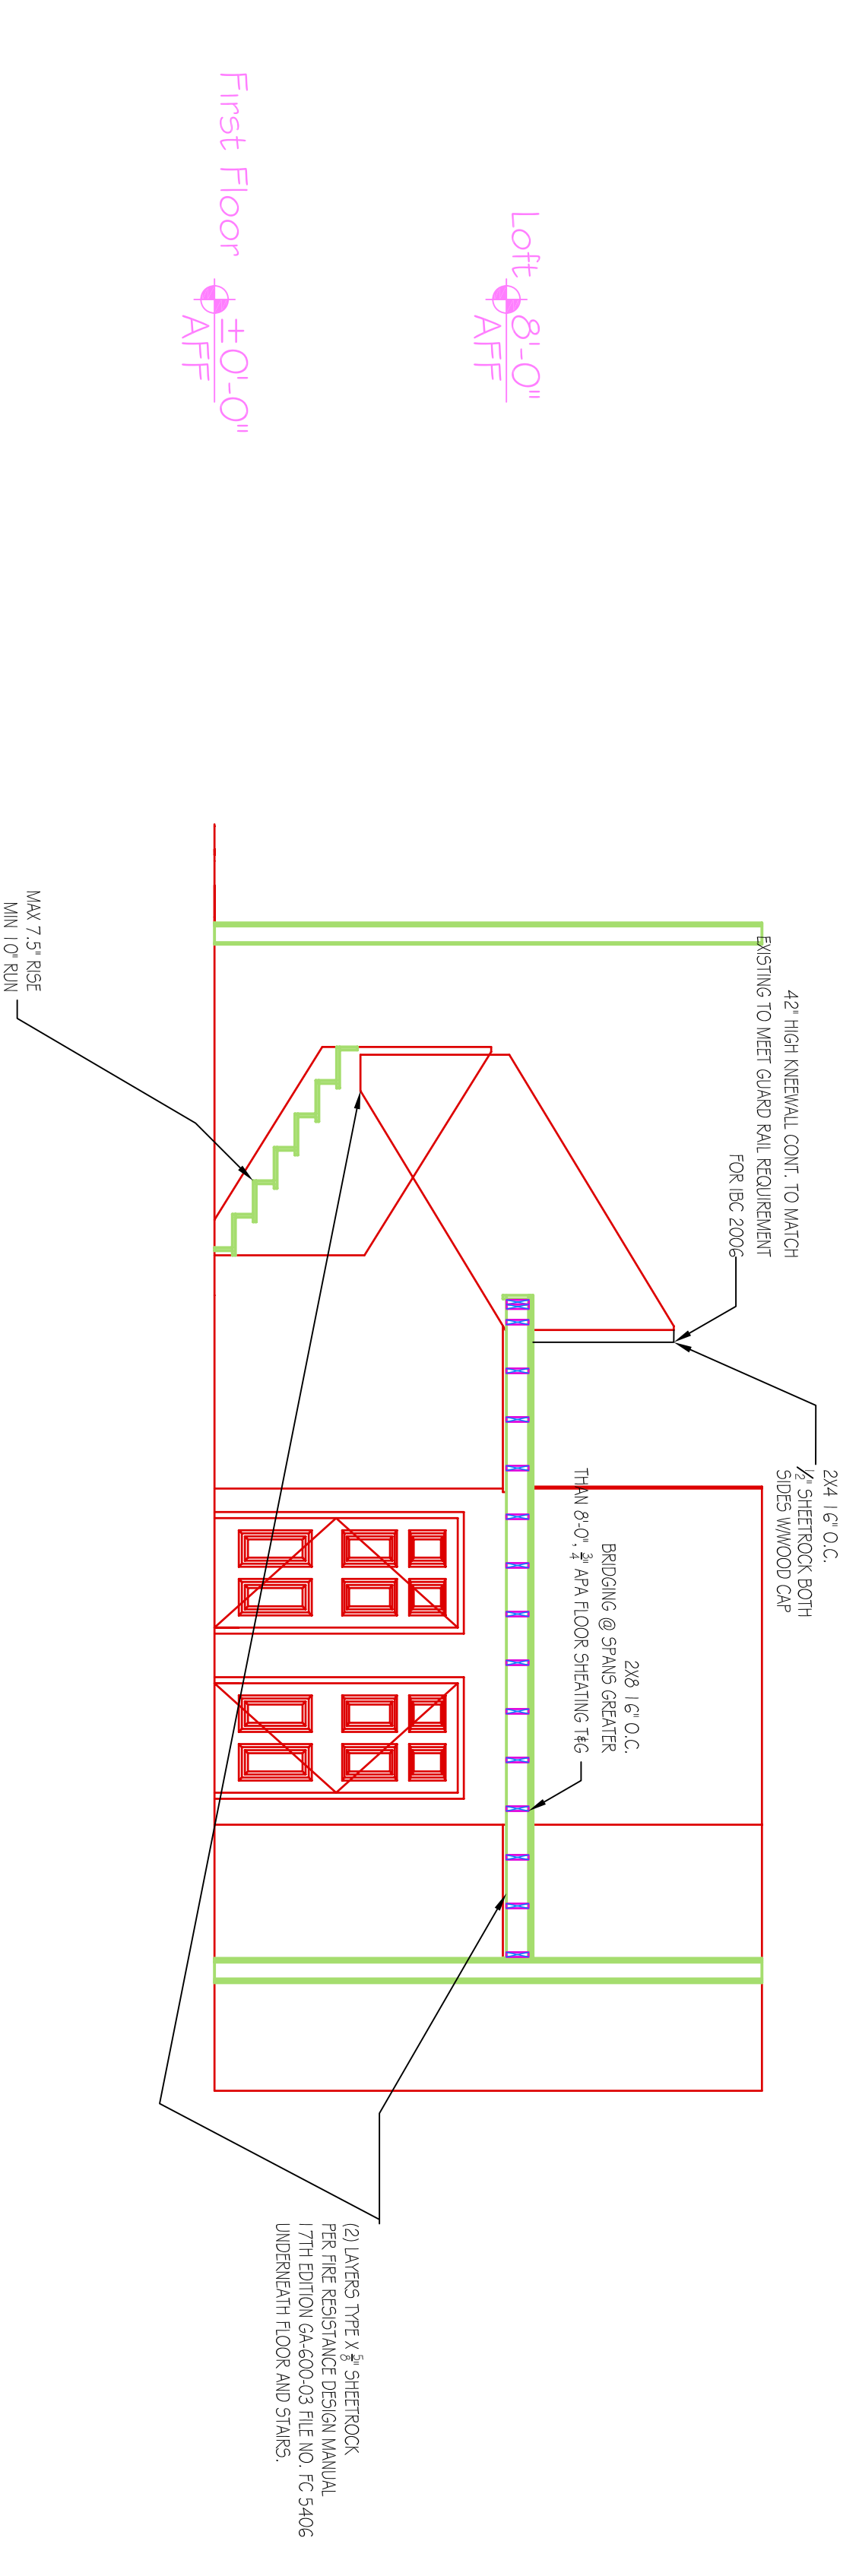

1 TRANSVERSE BUILDING SECTION
 1/4" = 1'-0"

HARK REMODEL
 145 ANDERSON STREET
 OWNER
 ROBERT HARK
 145 Anderson Street

REVISION	DATE	DESCRIPTION

PROJECT NO. 20071
 CAD DWG FILE 4-20 Building Section DWG
 DRAWN BY CAEL M. CHRETIEN
 CHECK BY CMG
 COMPANY
 Chretien Construction Inc.

BUILDING SECTIONS