

1

2

3

4

5

CHRETIEN CONSTRUCTION INC.  
 Carl M. Chretien  
 35 Berry Rd.  
 Saco, ME 04072  
 (207)284-5843  
 cchretien@maine.rr.com

D


CONSULTANTS

OWNER  
 HARK REMODEL  
 145 ANDERSON STREET

C

OWNER  
 ROBERT HARK  
 145 Anderson Street

**2**  
 LONGITUDINAL BUILDING SECTION  
 1/4" = 1'-0"

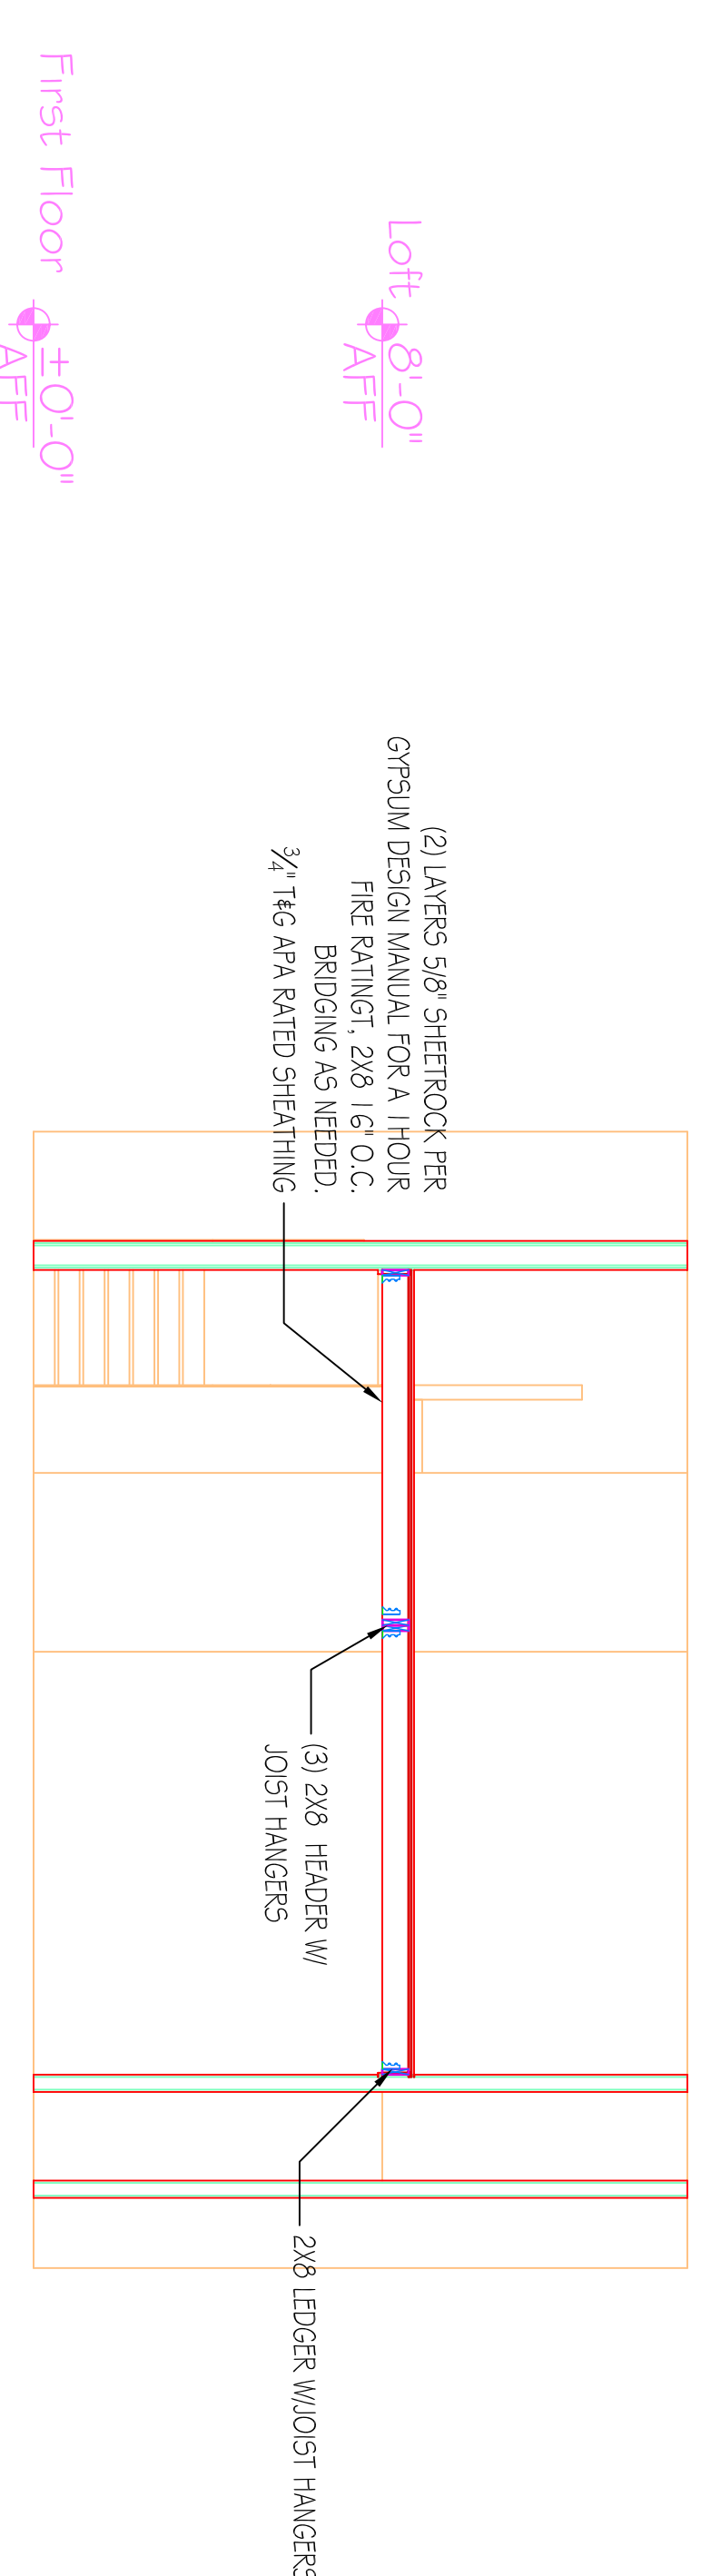


C

Loft  $\pm 0'-0"$   
 AFF

Loft  $\pm 0'-0"$   
 AFF

1

**1**  
 TRANSVERSE BUILDING SECTION  
 1/4" = 1'-0"

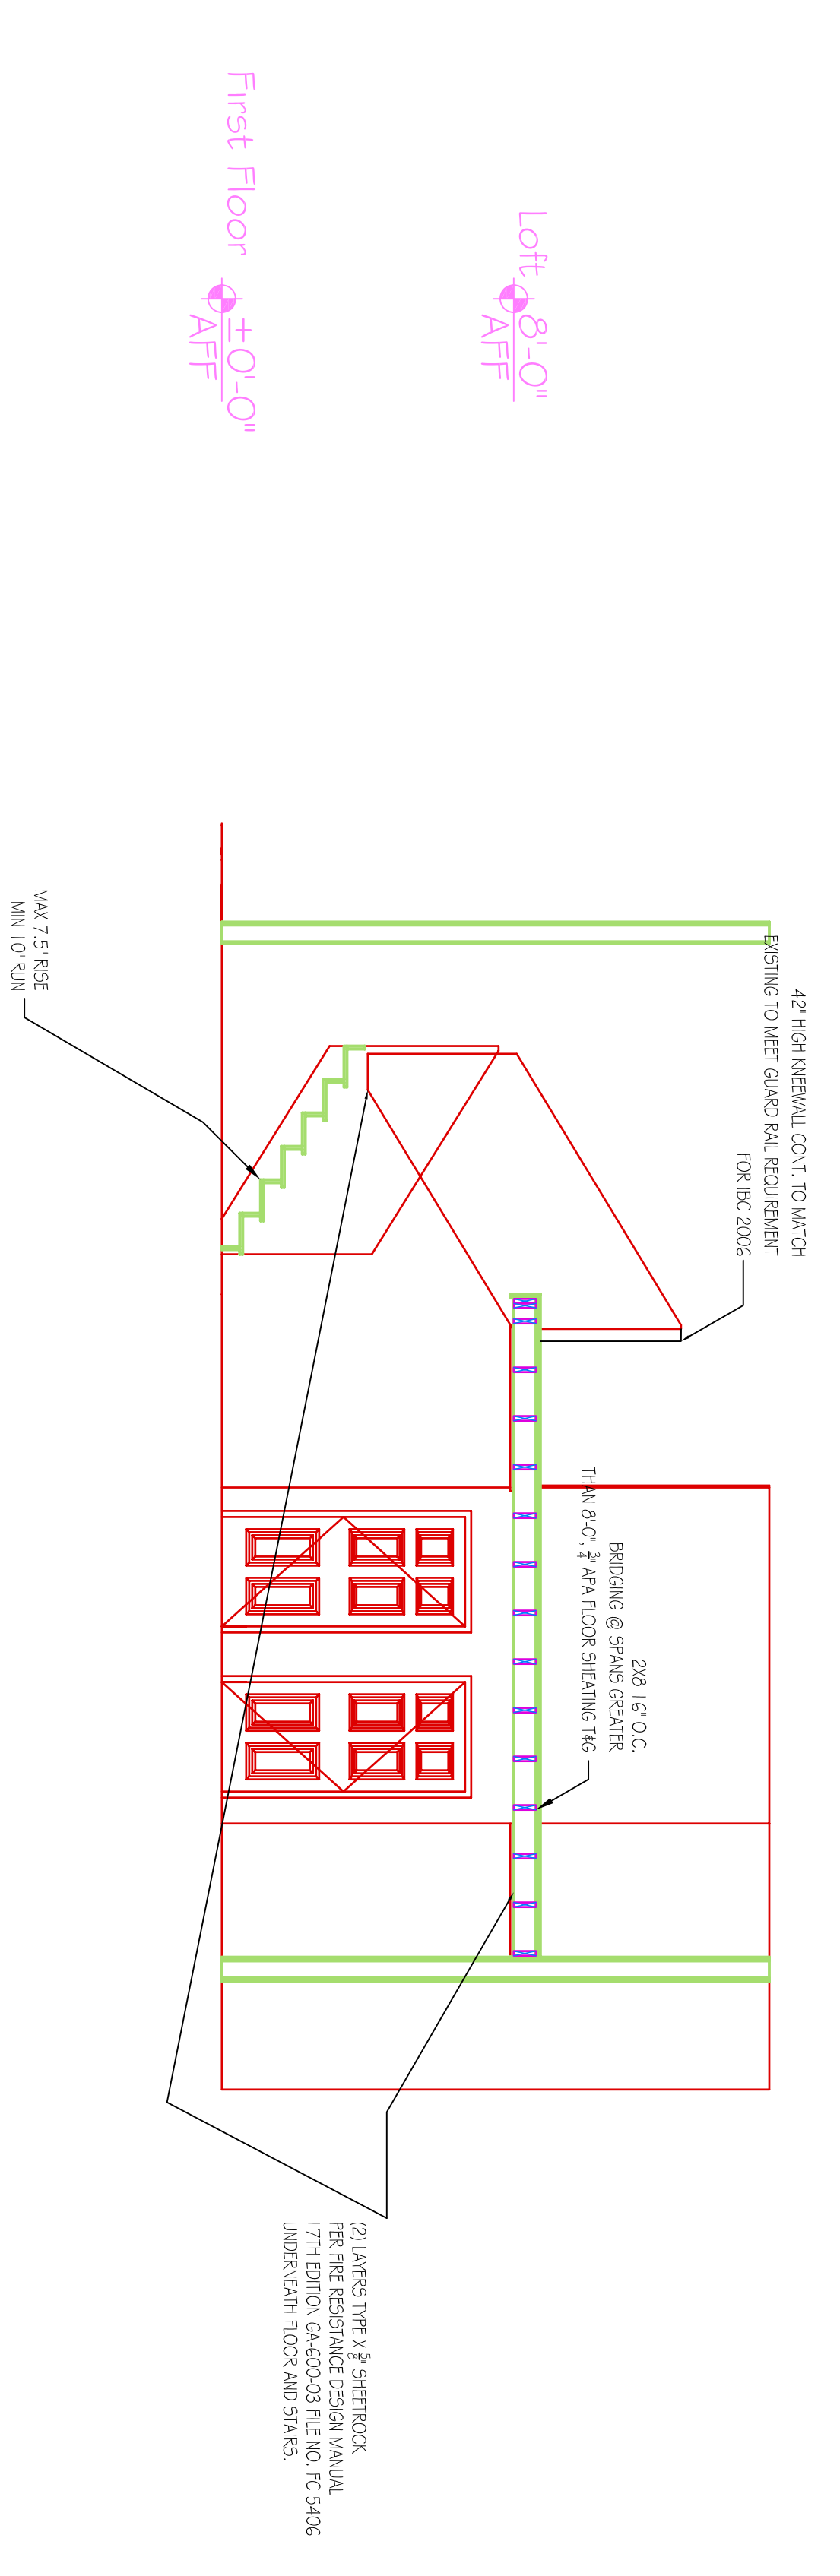

First Floor  $\pm 0'-0"$   
 AFF

Loft  $\pm 0'-0"$   
 AFF

A

A

OWNER  
 Chretien Construction Inc.

DATE FILED

**BUILDING SECTIONS**

A-301

SHEET 4 OF 6

MARK	DATE	DESCRIPTION

PROJECT NO.	20071
DATE DWG FILED	AS01 BUILDING SECTIONS.dwg
DRAWN BY	CHRIS W. CHRETIEN
CHECKED BY	CMC

CONTRACT SET  
 CONTRACT SET