




Reviewed for Code Compliance  
Inspections Division  
Approved with Conditions

Date: 07/25/14

133 ANDERSON STREET

3/8" SCALE

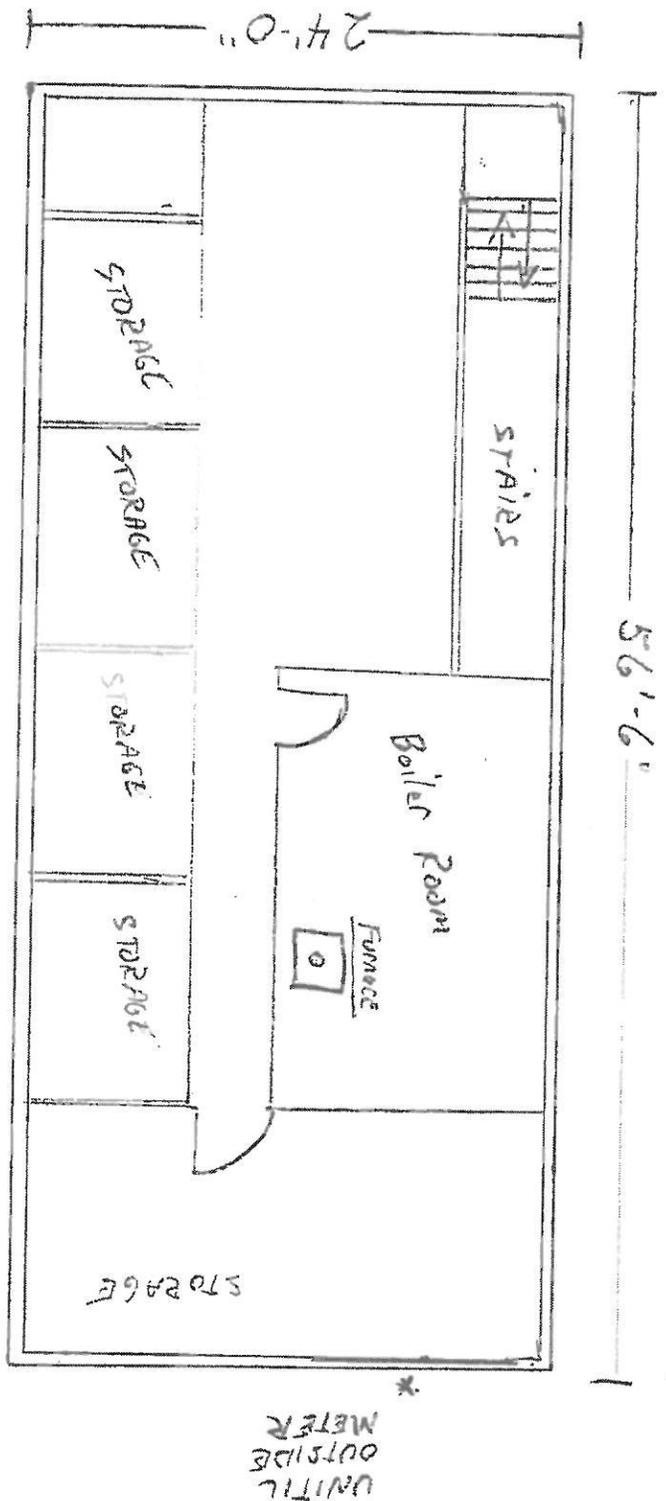

BASEMENT PLAN