


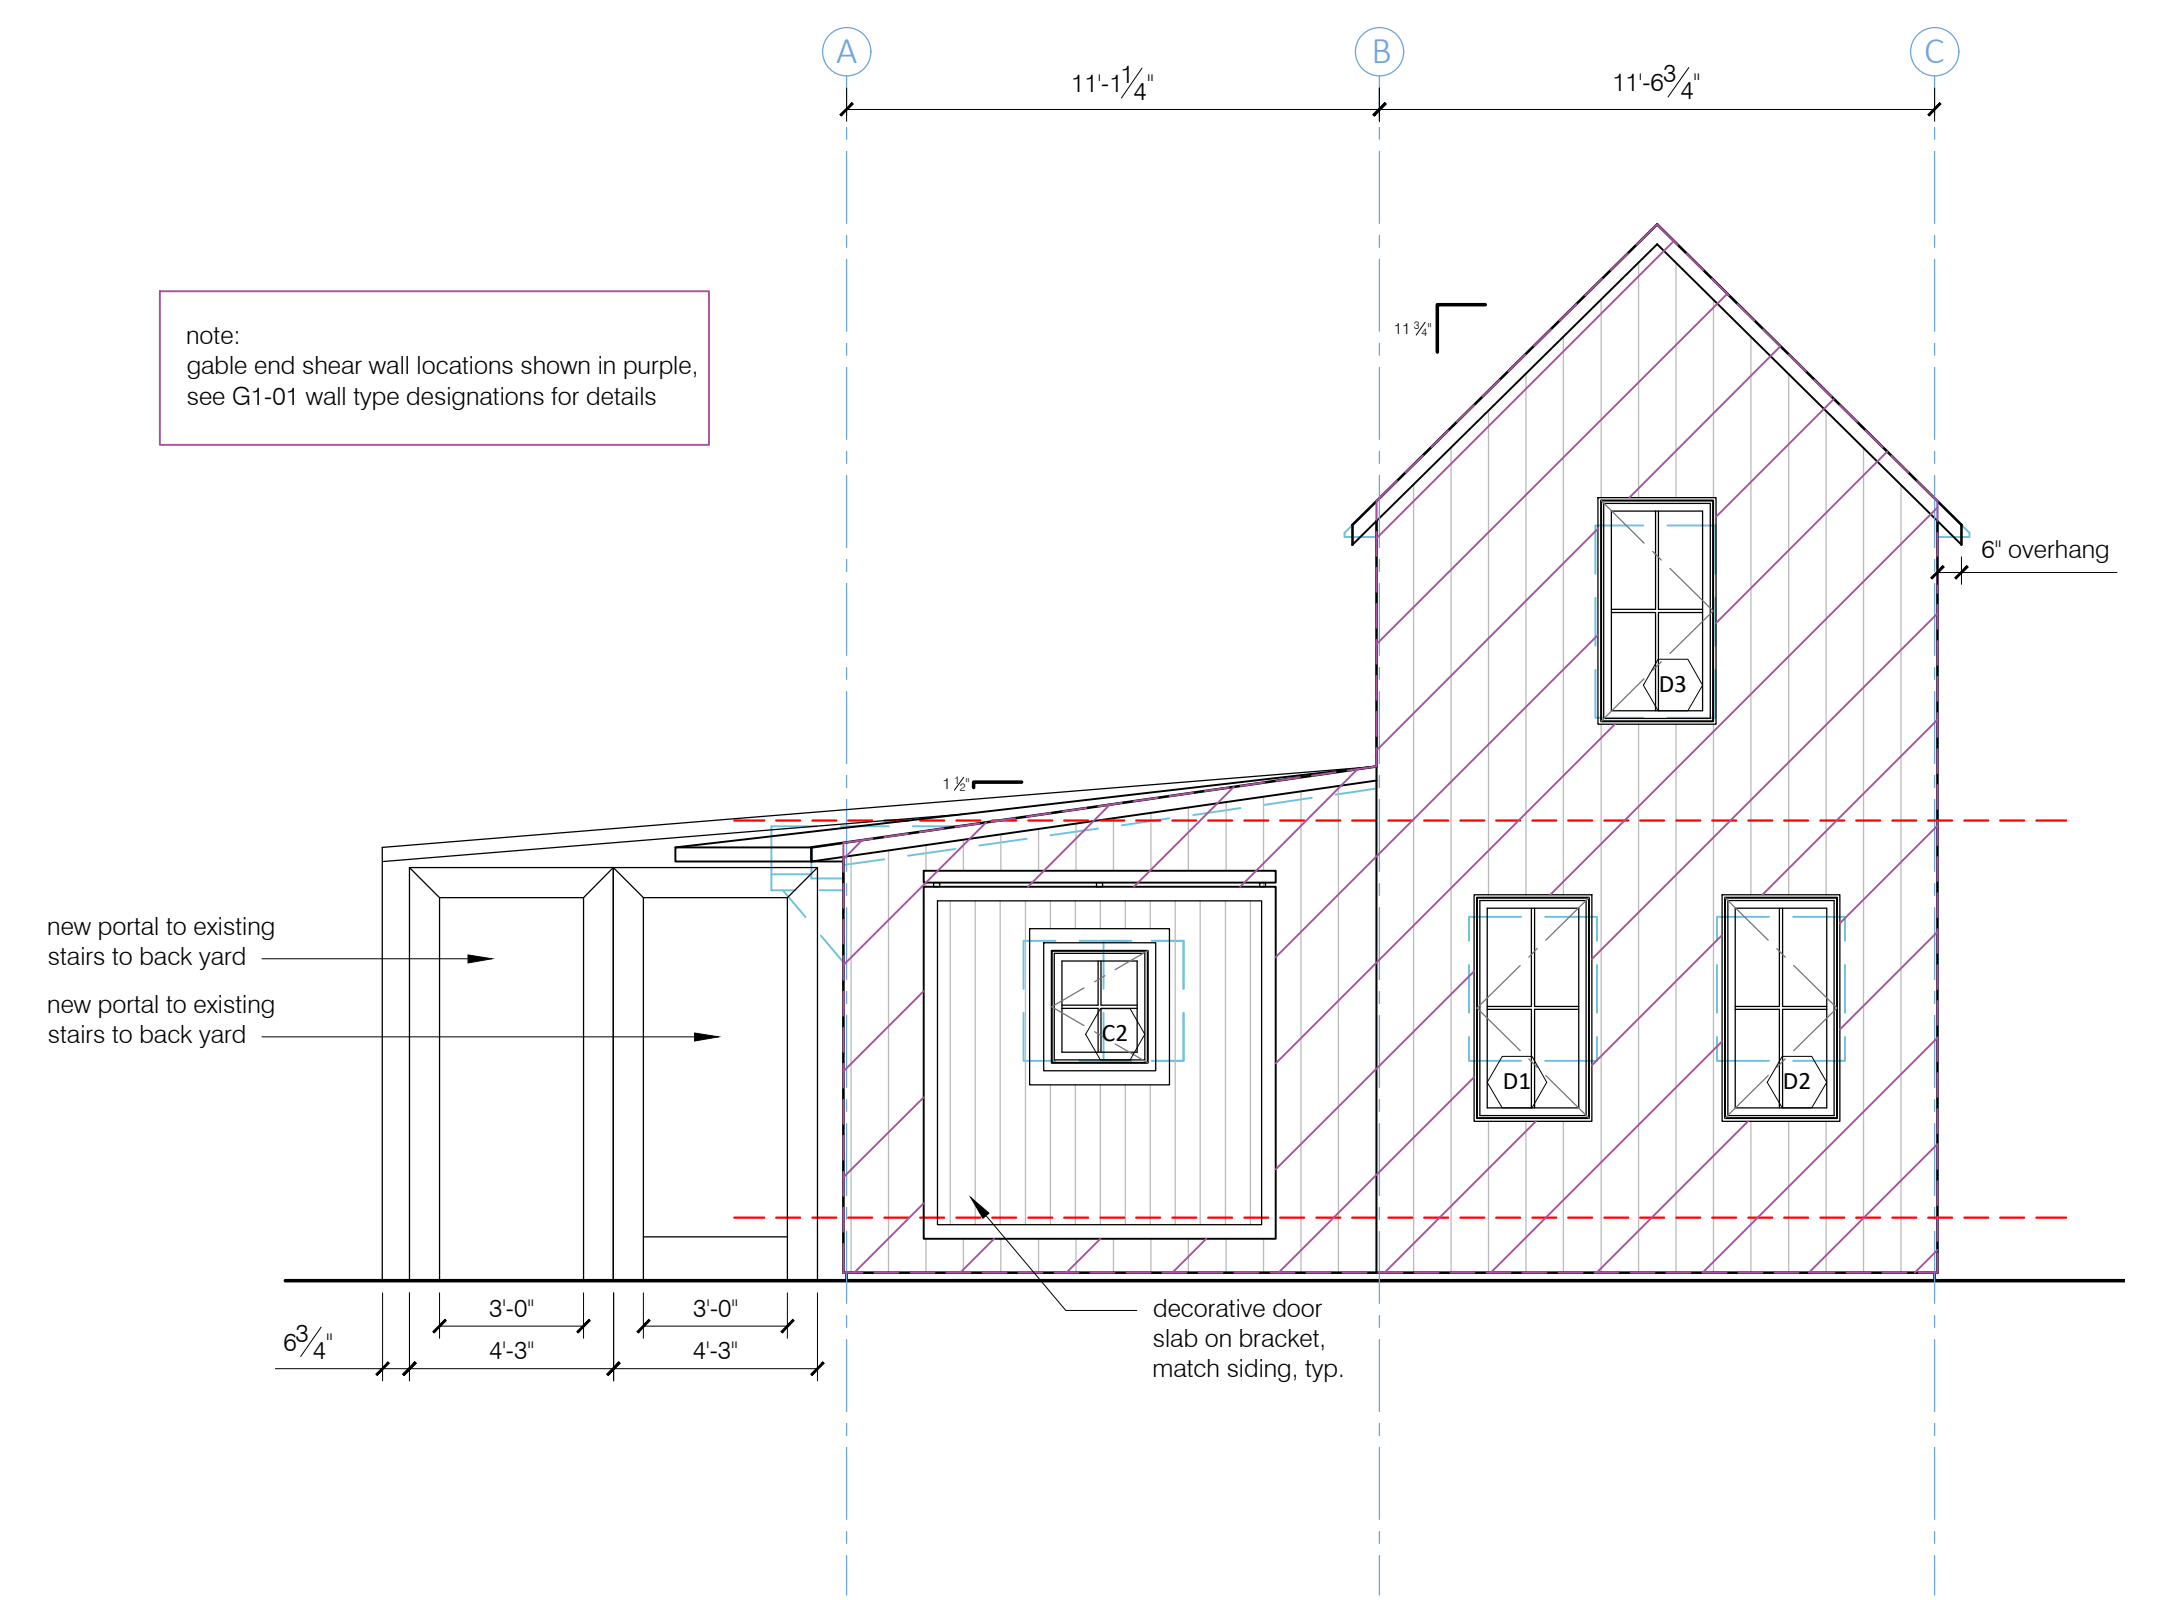

1 elevation - south
1/4" = 1'-0"



2 elevation - east
1/4" = 1'-0"

existing construction
to be removed [---]

